



| BUILDING 1 | Gross Building | Restaurant | Amenity   | Residential | Units/ Floor |
|------------|----------------|------------|-----------|-------------|--------------|
| Level 1    | 30,543 GSF     | 3,404 GSF  | 3,372 GSF | 23,767 GSF  | 21 Units     |
| Level 2    | 28,939 GSF     |            | 2,813 GSF | 26,126 GSF  | 23 Units     |
| Level 3    | 27,592 GSF     |            | 3,382 GSF | 24,210 GSF  | 22 Units     |
| TOTALS     | 87,074 GSF     | 3,404 GSF  | 9,567 GSF | 74,103 GSF  | 66 Units     |

| BUILDING 2    | Gross Building    |  | Amenity          | Residential       | Units/ Floor    |
|---------------|-------------------|--|------------------|-------------------|-----------------|
| Level 1       | 31,695 GSF        |  | 2,582 GSF        | 29,113 GSF        | 26 Units        |
| Level 2       | 32,672 GSF        |  | 538 GSF          | 32,134 GSF        | 30 Units        |
| Level 3       | 32,672 GSF        |  | 538 GSF          | 32,134 GSF        | 30 Units        |
| <b>TOTALS</b> | <b>97,039 GSF</b> |  | <b>3,658 GSF</b> | <b>93,381 GSF</b> | <b>86 Units</b> |

| BUILDING 3    | Gross Building     | Amenity          | Residential        | Units/ Floor     |
|---------------|--------------------|------------------|--------------------|------------------|
| Level 1       | 79,454 GSF         | 3,713 GSF        | 75,741 GSF         | 68 Units         |
| Level 2       | 79,970 GSF         |                  | 79,970 GSF         | 74 Units         |
| Level 3       | 79,970 GSF         |                  | 79,970 GSF         | 74 Units         |
| Level 4       | 78,693 GSF         | 1,343 GSF        | 77,350 GSF         | 72 Units         |
| Roof          |                    |                  |                    |                  |
| <b>TOTALS</b> | <b>318,087 GSF</b> | <b>5,056 GSF</b> | <b>313,031 GSF</b> | <b>288 Units</b> |

| SITE TOTALS | Gross Building | Restaurant | Amenity    | Residential | Units     |
|-------------|----------------|------------|------------|-------------|-----------|
|             | 502,200 GSF    | 3,404 GSF  | 18,281 GSF | 480,515 GSF | 440 Units |

| SITE UNIT MIX  | Building 1 | Building 2 | Building 3 | TOTAL UNITS | Mix     |
|----------------|------------|------------|------------|-------------|---------|
| One Bedroom    | 39         | 52         | 183        | 274         | 62.27%  |
| Two Bedrooms   | 22         | 25         | 97         | 144         | 32.73%  |
| Three Bedrooms | 5          | 9          | 8          | 22          | 5.00%   |
|                | 66         | 86         | 288        | 440         | 100.00% |

| Lake Building 1 |             |         | Floor 1    | Floor 2    | Floor 3    |             |             |
|-----------------|-------------|---------|------------|------------|------------|-------------|-------------|
| UNIT TYPE       | DESCRIPTION |         | # OF UNITS | # OF UNITS | # OF UNITS | TOTAL UNITS | MIX (Group) |
| A               | 1 BED       |         | 12         | 14         | 13         | 39          |             |
|                 |             | Average |            |            |            | 39          | 59.09%      |
| B               | 2 BED       |         | 8          | 7          | 7          | 22          |             |
|                 |             | Average |            |            |            | 22          | 33.33%      |
| C               | 3 BED       |         | 1          | 2          | 2          | 5           |             |
|                 |             | Average |            |            |            | 5           | 7.58%       |
| TOTALS          |             | Average | 21         | 23         | 22         | 66          | 100.00%     |

| Lake Building 2 |             |         | Floor 1    | Floor 2    | Floor 3    |             |             |
|-----------------|-------------|---------|------------|------------|------------|-------------|-------------|
| UNIT TYPE       | DESCRIPTION |         | # OF UNITS | # OF UNITS | # OF UNITS | TOTAL UNITS | MIX (Group) |
| A               | 1 BED       |         | 16         | 18         | 18         | 52          |             |
|                 |             | Average |            |            |            | 52          | 60.47%      |
| B               | 2 BED       |         | 7          | 9          | 9          | 25          |             |
|                 |             | Average |            |            |            | 25          | 29.07%      |
| C               | 3 BED       |         | 3          | 3          | 3          | 9           |             |
|                 |             | Average |            |            |            | 9           | 10.47%      |
| TOTALS          |             | Average | 26         | 30         | 30         | 86          | 100.00%     |

| Main Building 3                 |             | Floor 1    | Floor 2    | Floor 3    | Floor 4    |             |             |
|---------------------------------|-------------|------------|------------|------------|------------|-------------|-------------|
| UNIT TYPE                       | DESCRIPTION | # OF UNITS | # OF UNITS | # OF UNITS | # OF UNITS | TOTAL UNITS | MIX (Group) |
| A                               | 1 BED       | 45         | 46         | 46         | 46         | 183         |             |
|                                 | Average     |            |            |            |            | 183         | 63.54%      |
| B                               | 2 BED       | 21         | 26         | 26         | 24         | 97          |             |
|                                 | Average     |            |            |            |            | 97          | 33.68%      |
| C                               | 3 BED       | 2          | 2          | 2          | 2          | 8           |             |
|                                 | Average     |            |            |            |            | 8           | 2.78%       |
| TOTALS                          | Average     | 68         | 74         | 74         | 72         | 288         | 100.00%     |
| BLDG 1, BLDG 2, & BLDG 3 TOTALS |             |            |            |            |            |             |             |
| TOTALS                          | Average     | 115        | 127        | 126        | 72         | 440         |             |

200-400  
QUANNAPOWITT  
PARKWAY  
200 Quannapowitt  
Parkway  
Wakefield, MA

CABOT, CABOT &  
FORBES

185 Dartmouth St,  
Boston, MA 02110

issuance: FINAL  
ARCHITECTURAL  
SPECIAL PERMIT  
NOT FOR  
CONSTRUCTION

[illegible]

Unit Mix &  
Project  
Metrics

**A-003**

QUANNAPOWITT  
PARKWAY  
200 Quannapowitt  
Parkway  
Wakefield, MA

CABOT, CABOT &  
FORBES

185 Dartmouth St,  
Boston, MA 02110


FINAL  
ARCHITECTURAL  
SPECIAL PERMIT  
NOT FOR  
CONSTRUCTION

|                  |             |
|------------------|-------------|
| wing by:         | Author      |
| wing checked by: | ES          |
| wing scale:      | 1" = 40'-0" |
| wing date:       | 31 MAY 2022 |
| ect number:      | 19234.00    |



[illegible]

## Site Plan

## A-080

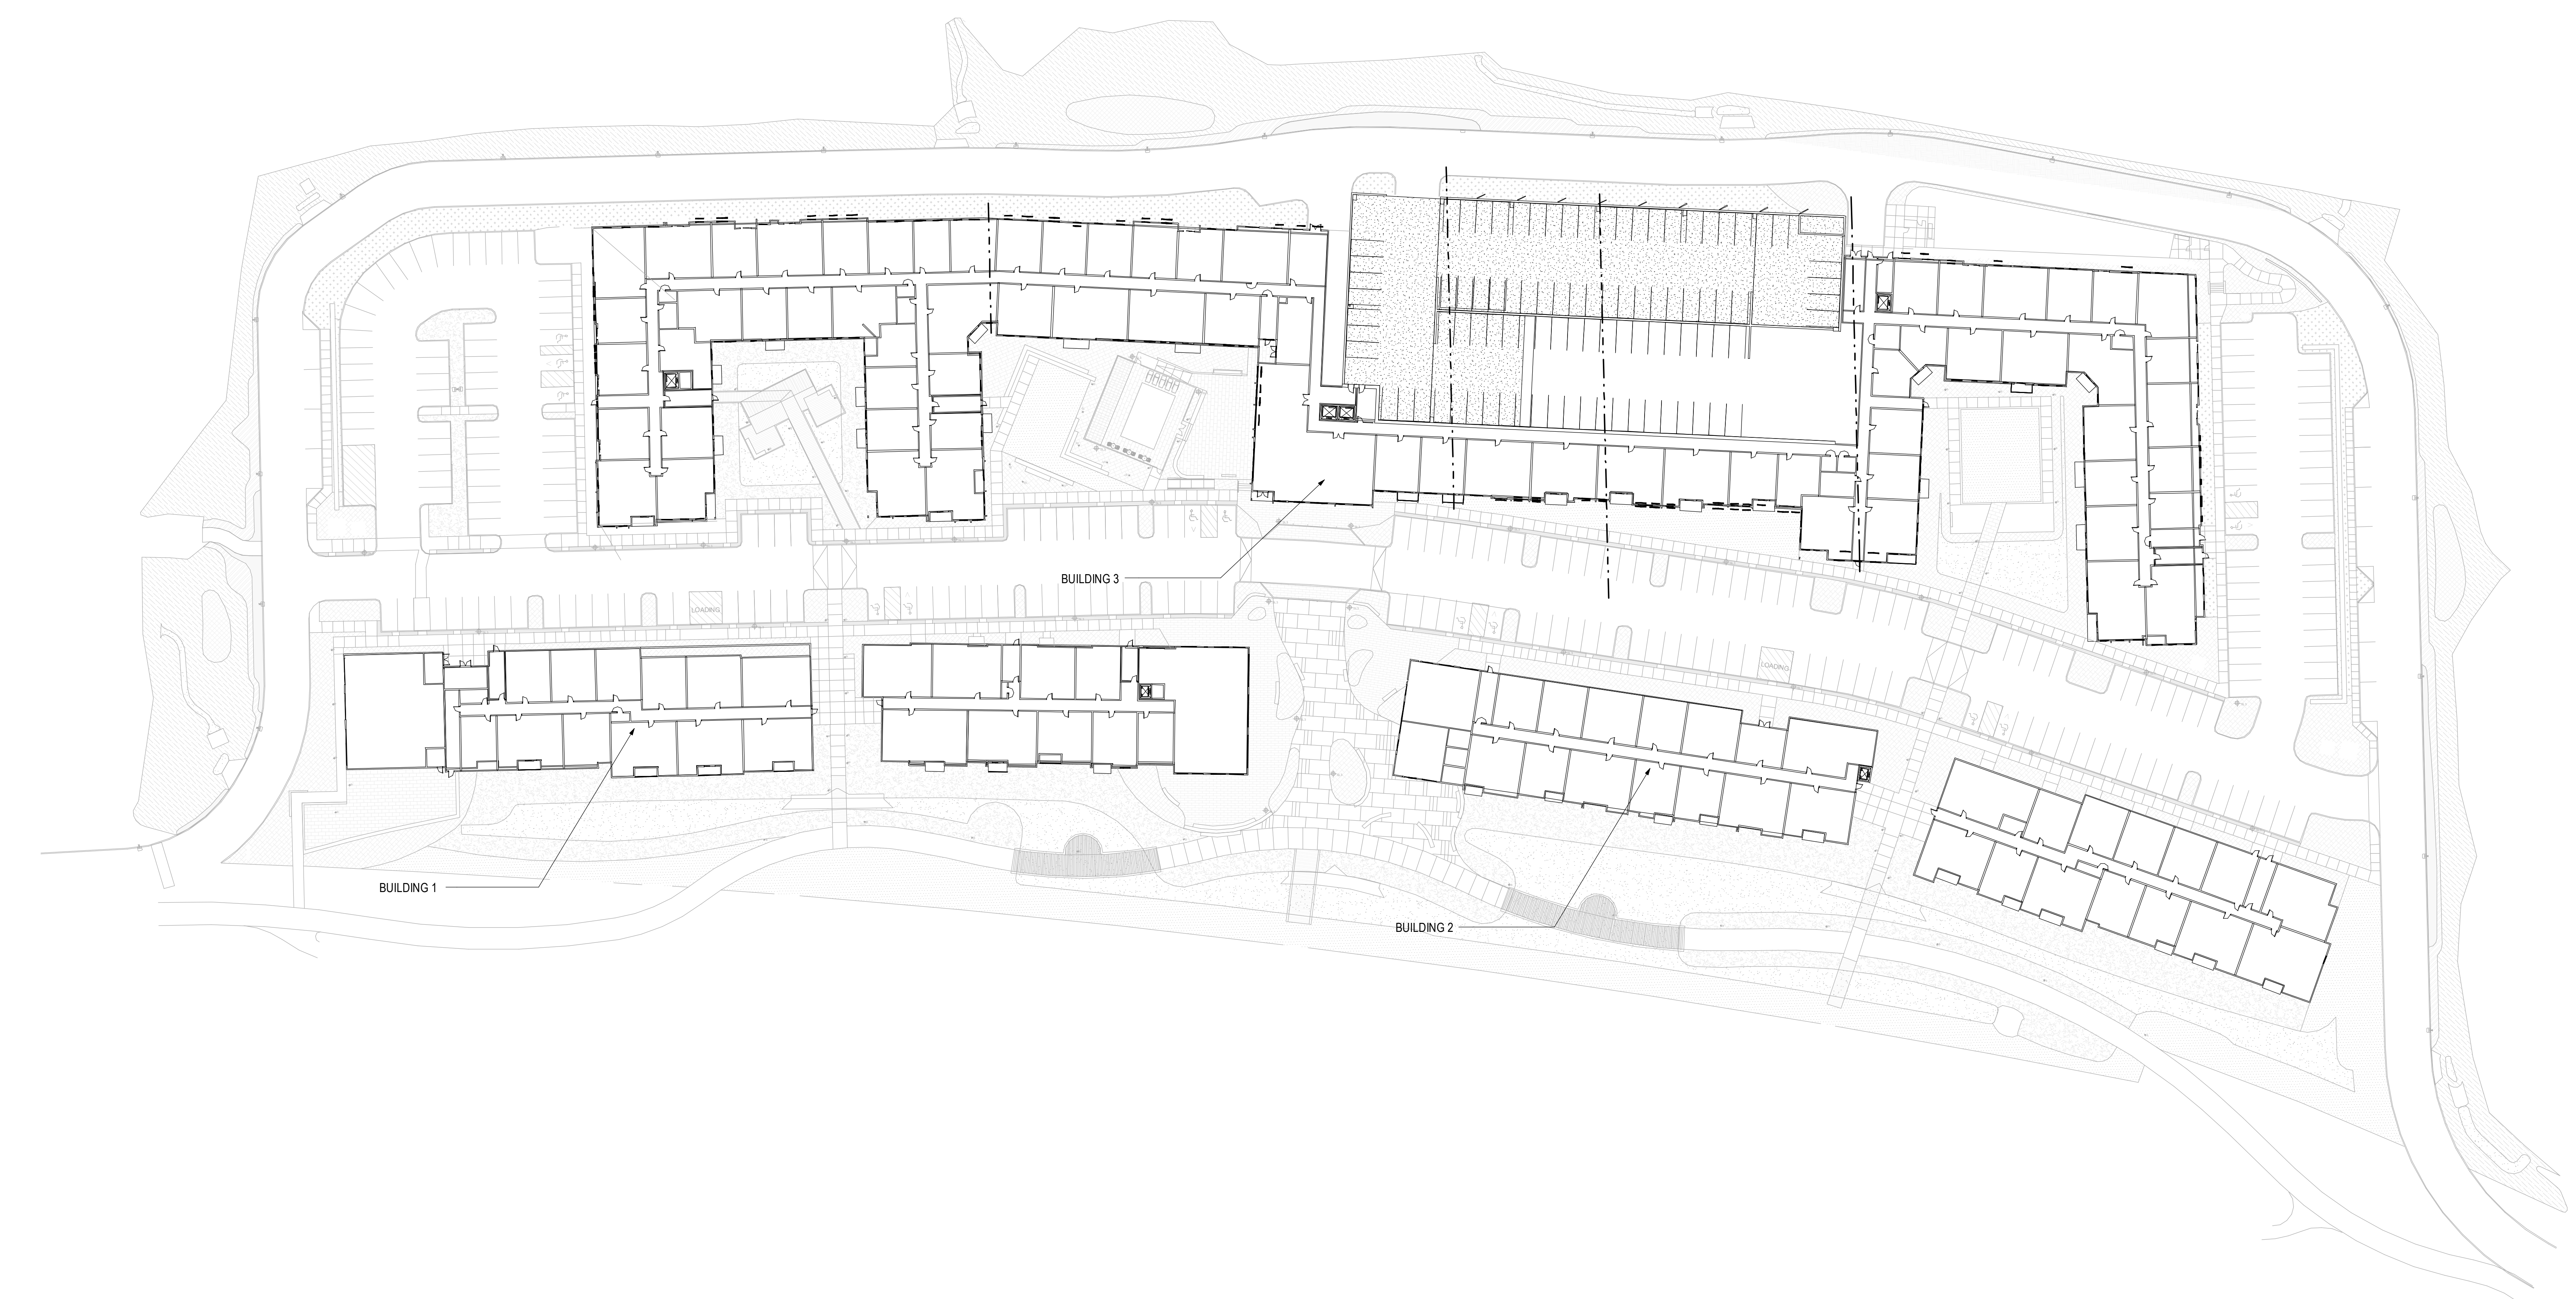

B2 First Floor

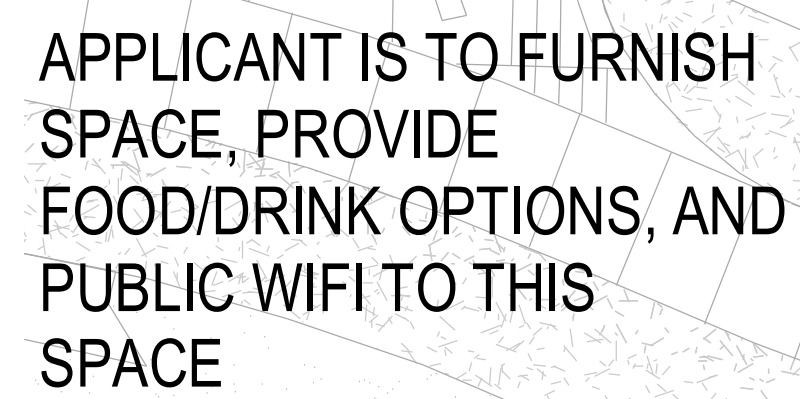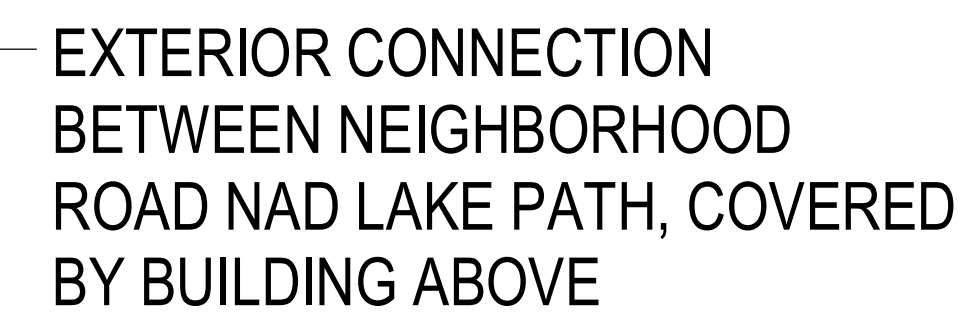

|                |
|----------------|
| UNIT LEGEND    |
| A = 1 BED UNIT |
| B = 2 BED UNIT |
| C = 3 BED UNIT |





CABOT, CABOT &  
FORBES

FINAL  
ARCHITECTURAL  
SPECIAL PERMIT  
NOT FOR  
CONSTRUCTION



Following revisions:

[illegible]

**A-103**

  

A = 1 BED UNIT  
B = 2 BED UNIT  
C = 3 BED UNIT

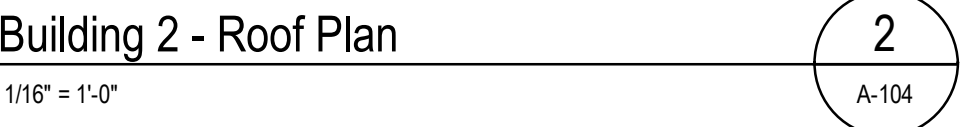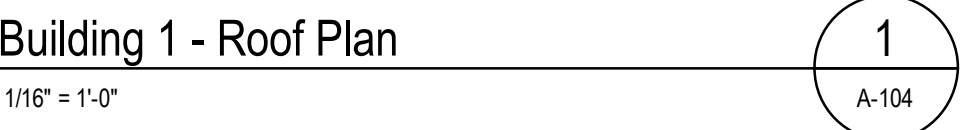



CABOT, CABOT &  
FORBES


FINAL  
ARCHITECTURAL  
SPECIAL PERMIT  
NOT FOR  
CONSTRUCTION

[illegible]

COPYRIGHT (C) 2022 CUBE 3 STUDIO LLC, ALL RIGHTS RESERVED





 


UNIT LEGEND

A = 1 BED UNIT  
B = 2 BED UNIT  
C = 3 BED UNIT



CABOT, CABOT &  
FORBES

FINAL  
ARCHITECTURAL  
SPECIAL PERMIT  
NOT FOR  
CONSTRUCTION

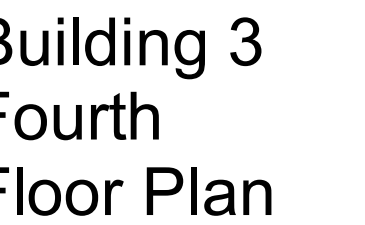[illegible]

## A-108



COPYRIGHT (C) 2022 CUBE 3 STUDIO LLC. ALL RIGHTS RESERVED

CABOT, CABOT &  
FORBES

FINAL  
ARCHITECTURAL  
SPECIAL PERMIT  
NOT FOR  
CONSTRUCTION

| No. | Description | Date |
|-----|-------------|------|
|     |             |      |
|     |             |      |






## A-109



EXHAUST AND INTAKE VENTS TO BE SIDE WALL VENTS AND WILL APPEAR ON BUILDING FACADES. ACTUAL LAYOUT AND LOCATIONS TBD THROUGH DESIGN PROCESS.



|                                                                                   |                               |
|-----------------------------------------------------------------------------------|-------------------------------|
|  | PANEL SIDING, TYPE 1, TYP     |
|  | LAP SIDING, TYPE 2, TYP       |
|  | FAUX WOOD SIDING, TYPE 3, TYP |
|  | PANEL SIDING, TYPE 4, TYP     |
|  | PANEL SIDING, TYPE 5, TYP     |
|                                                                                   | PANEL SIDING, TYPE 6, TYP     |

**A-200**

   
$$1/16'' = 1'-0''$$


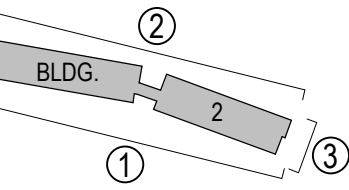
EXHAUST AND INTAKE VENTS TO BE SIDE WALL VENTS AND WILL APPEAR ON BUILDING FACADES. ACTUAL LAYOUT AND LOCATIONS TBD THROUGH DESIGN PROCESS.

|                                                                                  |                                |
|----------------------------------------------------------------------------------|--------------------------------|
|  | PANEL SIDING, TYPE 1, TYPE     |
|  | LAP SIDING, TYPE 2, TYPE       |
|  | FAUX WOOD SIDING, TYPE 3, TYPE |
|  | PANEL SIDING, TYPE 4, TYPE     |
|  | PANEL SIDING, TYPE 5, TYPE     |
|  | PANEL SIDING, TYPE 6, TYPE     |

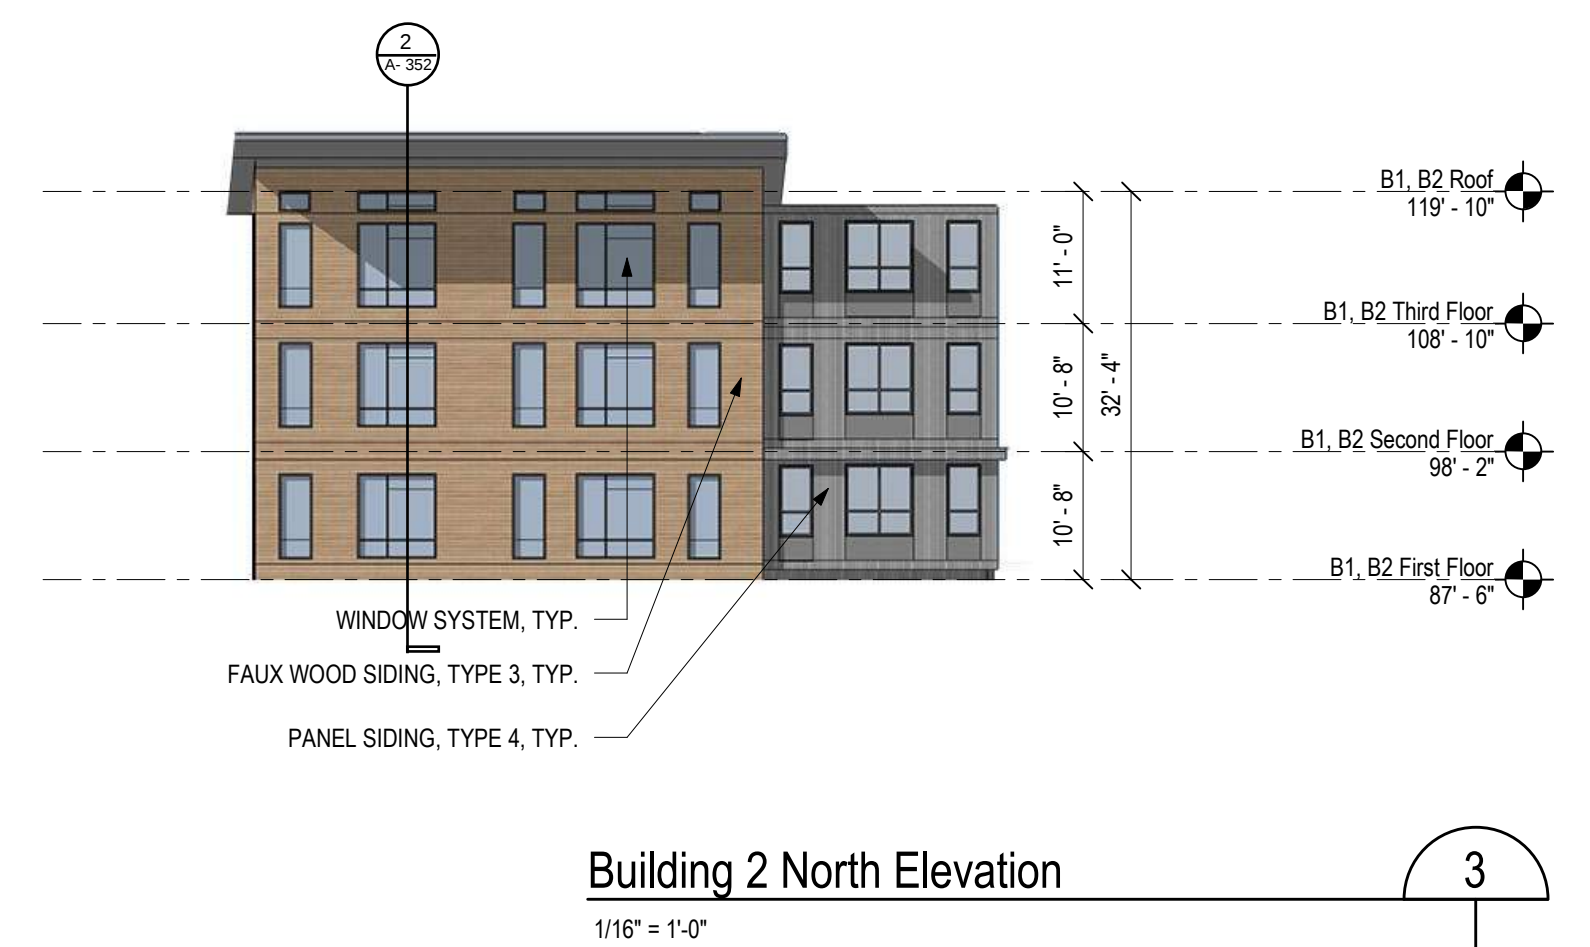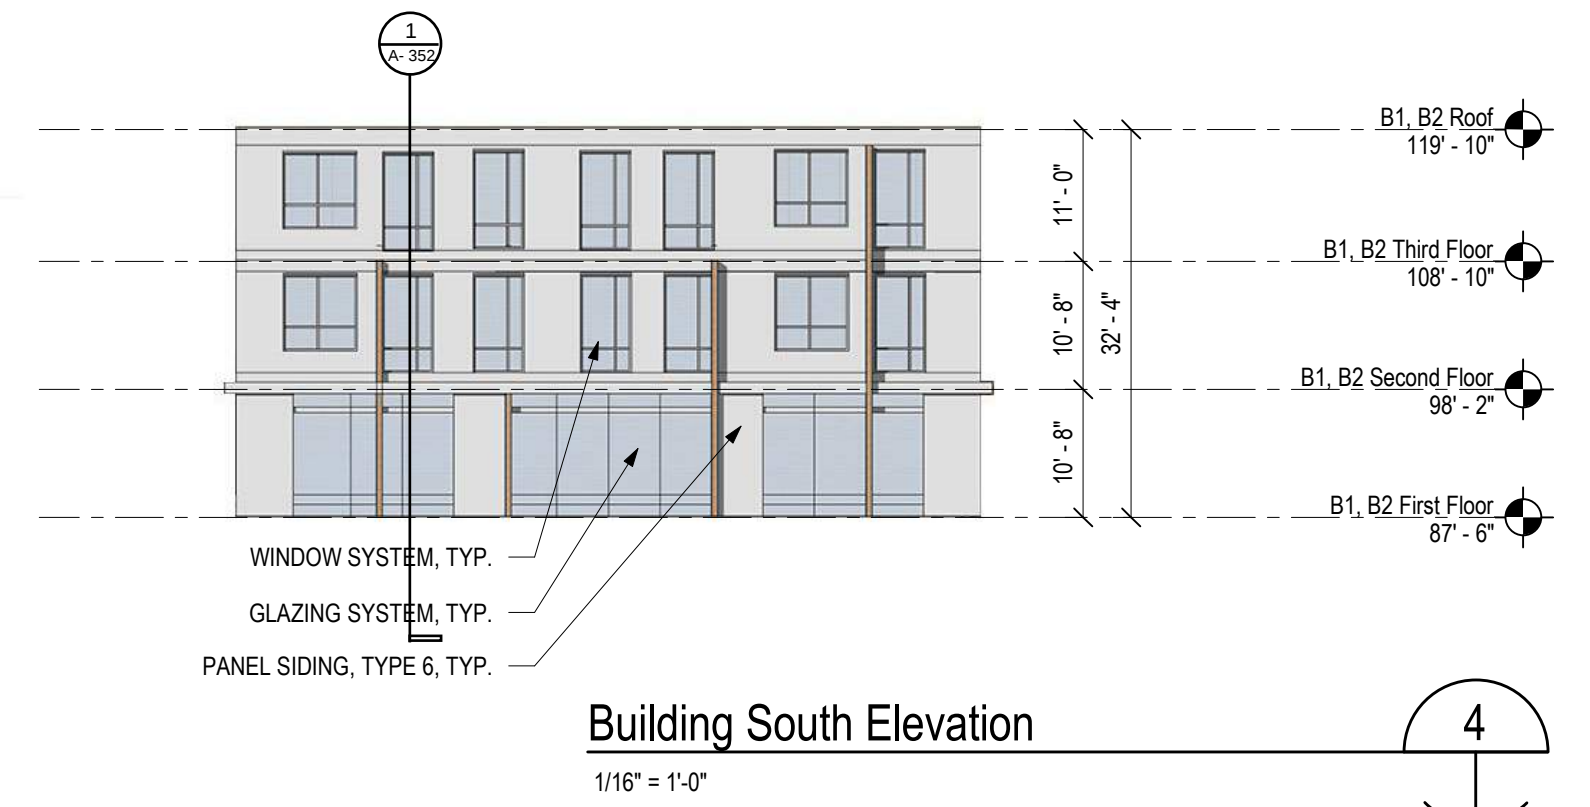

185 Dartmouth St,  
Boston, MA 02110

FINAL  
ARCHITECTURAL  
SPECIAL PERMIT  
NOT FOR  
CONSTRUCTION



|                 |              |
|-----------------|--------------|
| ing by:         | ST           |
| ing checked by: | ES           |
| ing scale:      | As indicated |
| ing date:       | 31 MAY 2022  |
| ct number:      | 19234.00     |
| ing revisions:  |              |




[illegible]

Building 2  
Elevations

A-201



EXHAUST AND INTAKE VENTS TO BE SIDE WALL VENTS AND WILL APPEAR ON BUILDING FACADES. ACTUAL LAYOUT AND LOCATIONS TBD THROUGH DESIGN PROCESS.

|                                                                                  |                                |
|----------------------------------------------------------------------------------|--------------------------------|
|  | PANEL SIDING, TYPE 1, TYPE     |
|  | LAP SIDING, TYPE 2, TYPE       |
|  | FAUX WOOD SIDING, TYPE 3, TYPE |
|  | PANEL SIDING, TYPE 4, TYPE     |
|  | PANEL SIDING, TYPE 5, TYPE     |
|                                                                                  | PANEL SIDING, TYPE 6, TYPE     |

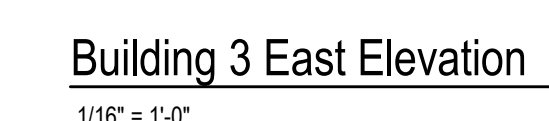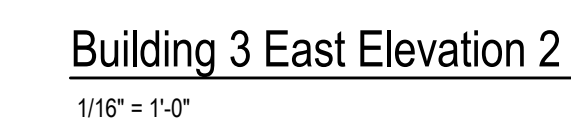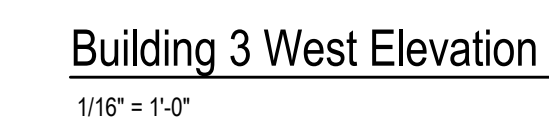


EXHAUST AND INTAKE VENTS TO BE SIDE WALL VENTS AND WILL APPEAR ON BUILDING FACADES. ACTUAL LAYOUT AND LOCATIONS TBD THROUGH DESIGN PROCESS.

-  PANEL SIDING, TYPE 1, TYPE
-  LAP SIDING, TYPE 2, TYPE
-  FAUX WOOD SIDING, TYPE 3, TYPE
-  PANEL SIDING, TYPE 4, TYPE
-  PANEL SIDING, TYPE 5, TYPE
-  PANEL SIDING, TYPE 6, TYPE


 
 


CABOT, CABOT &  
FORBES

FINAL  
ARCHITECTURAL  
SPECIAL PERMIT  
NOT FOR  
CONSTRUCTION

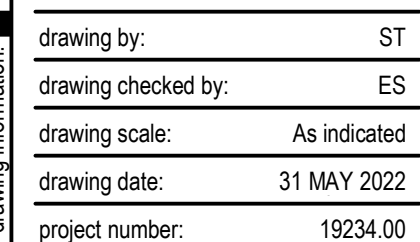[illegible]

## A-300

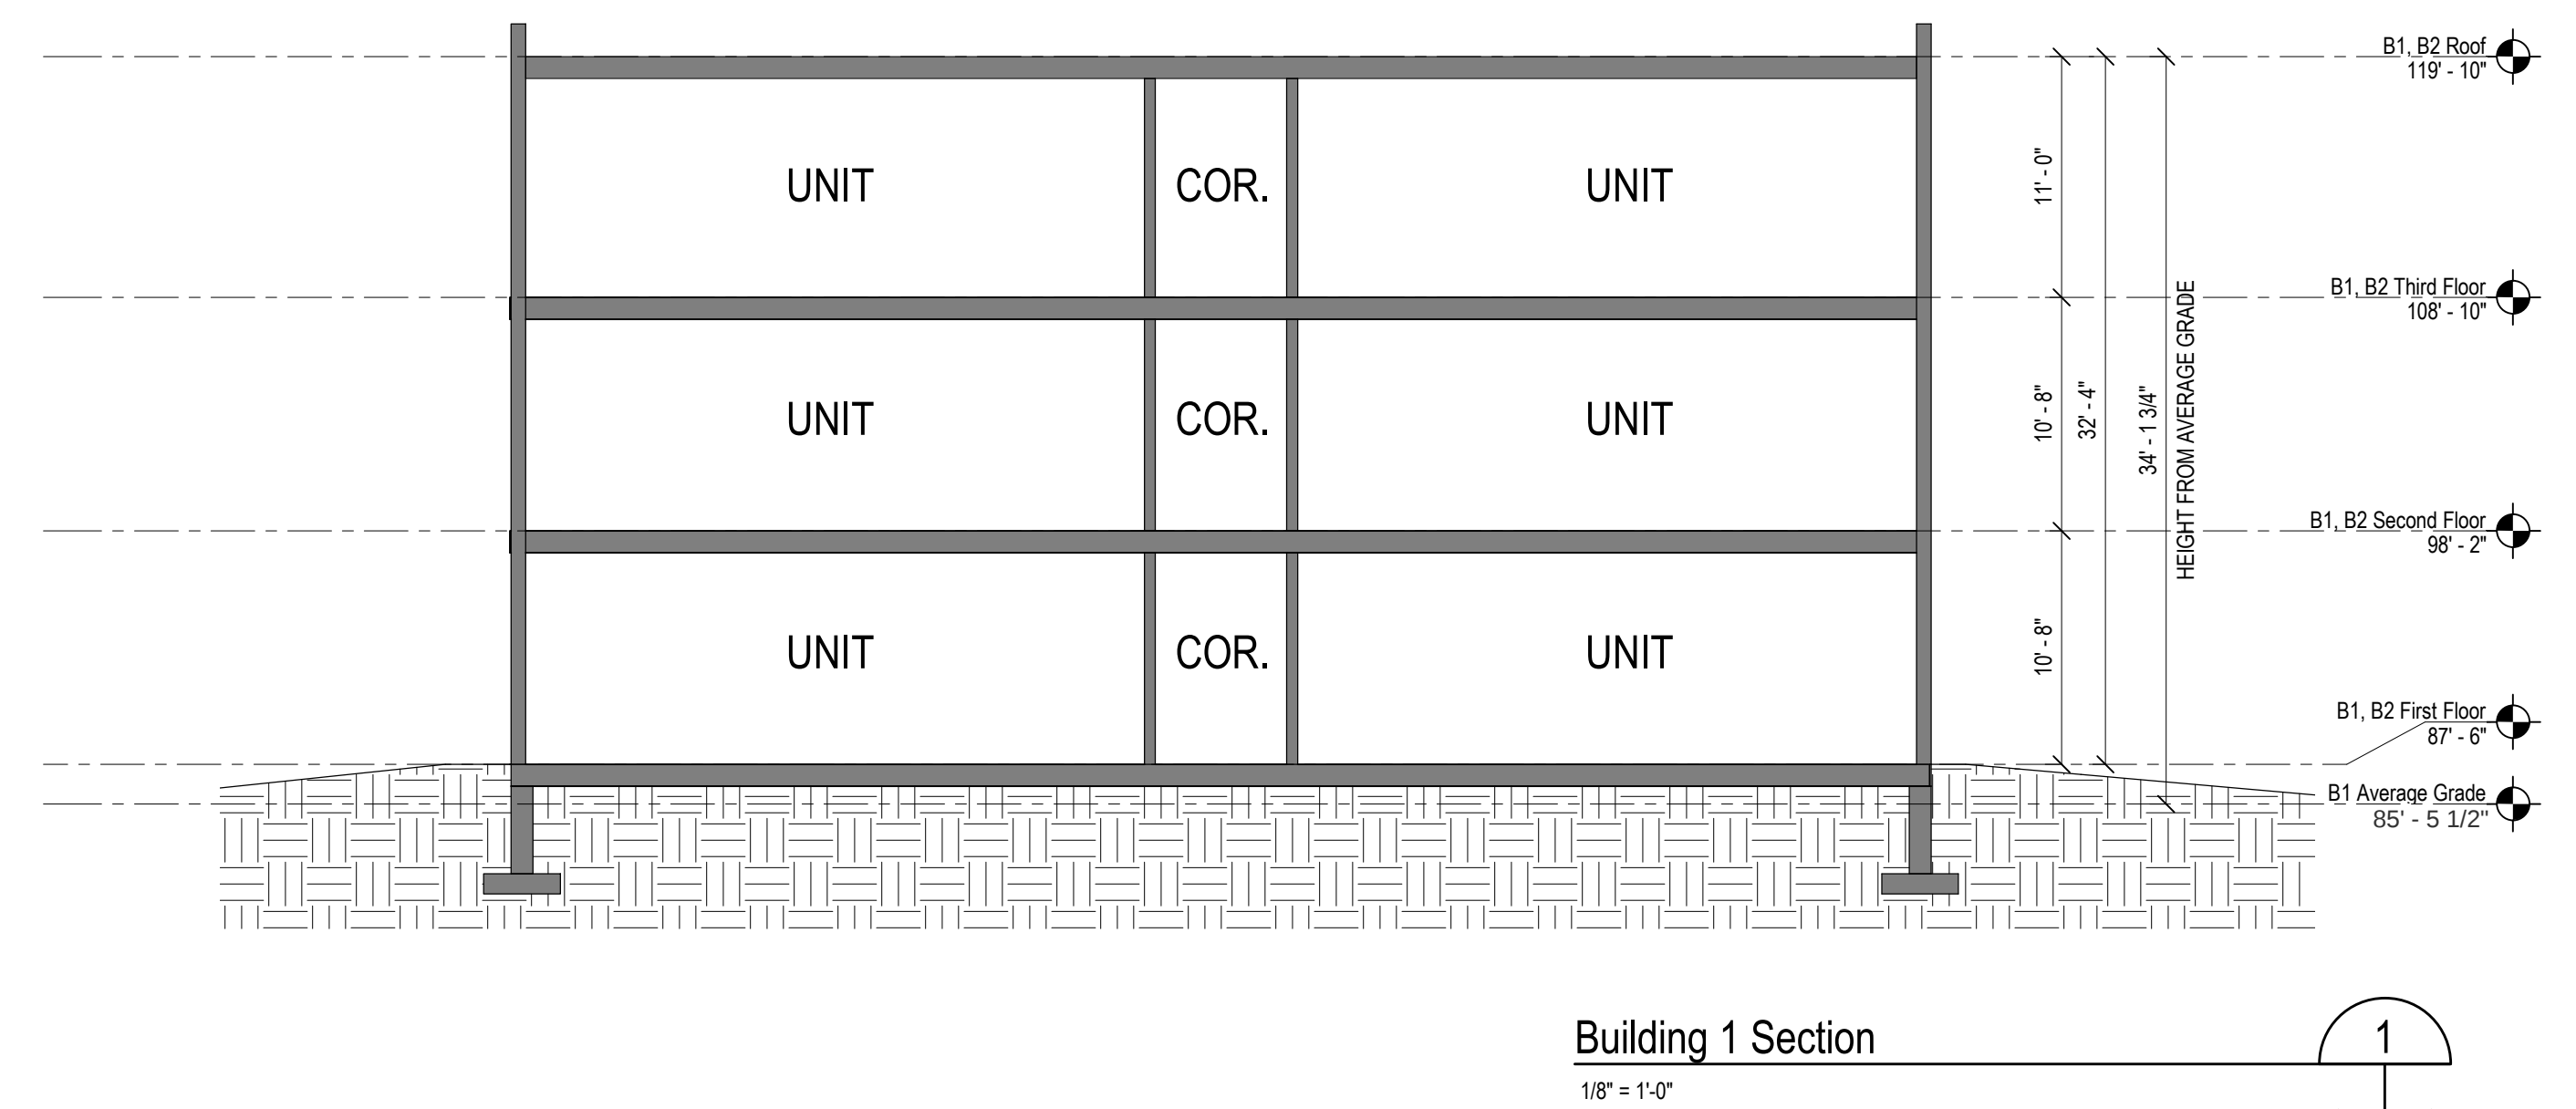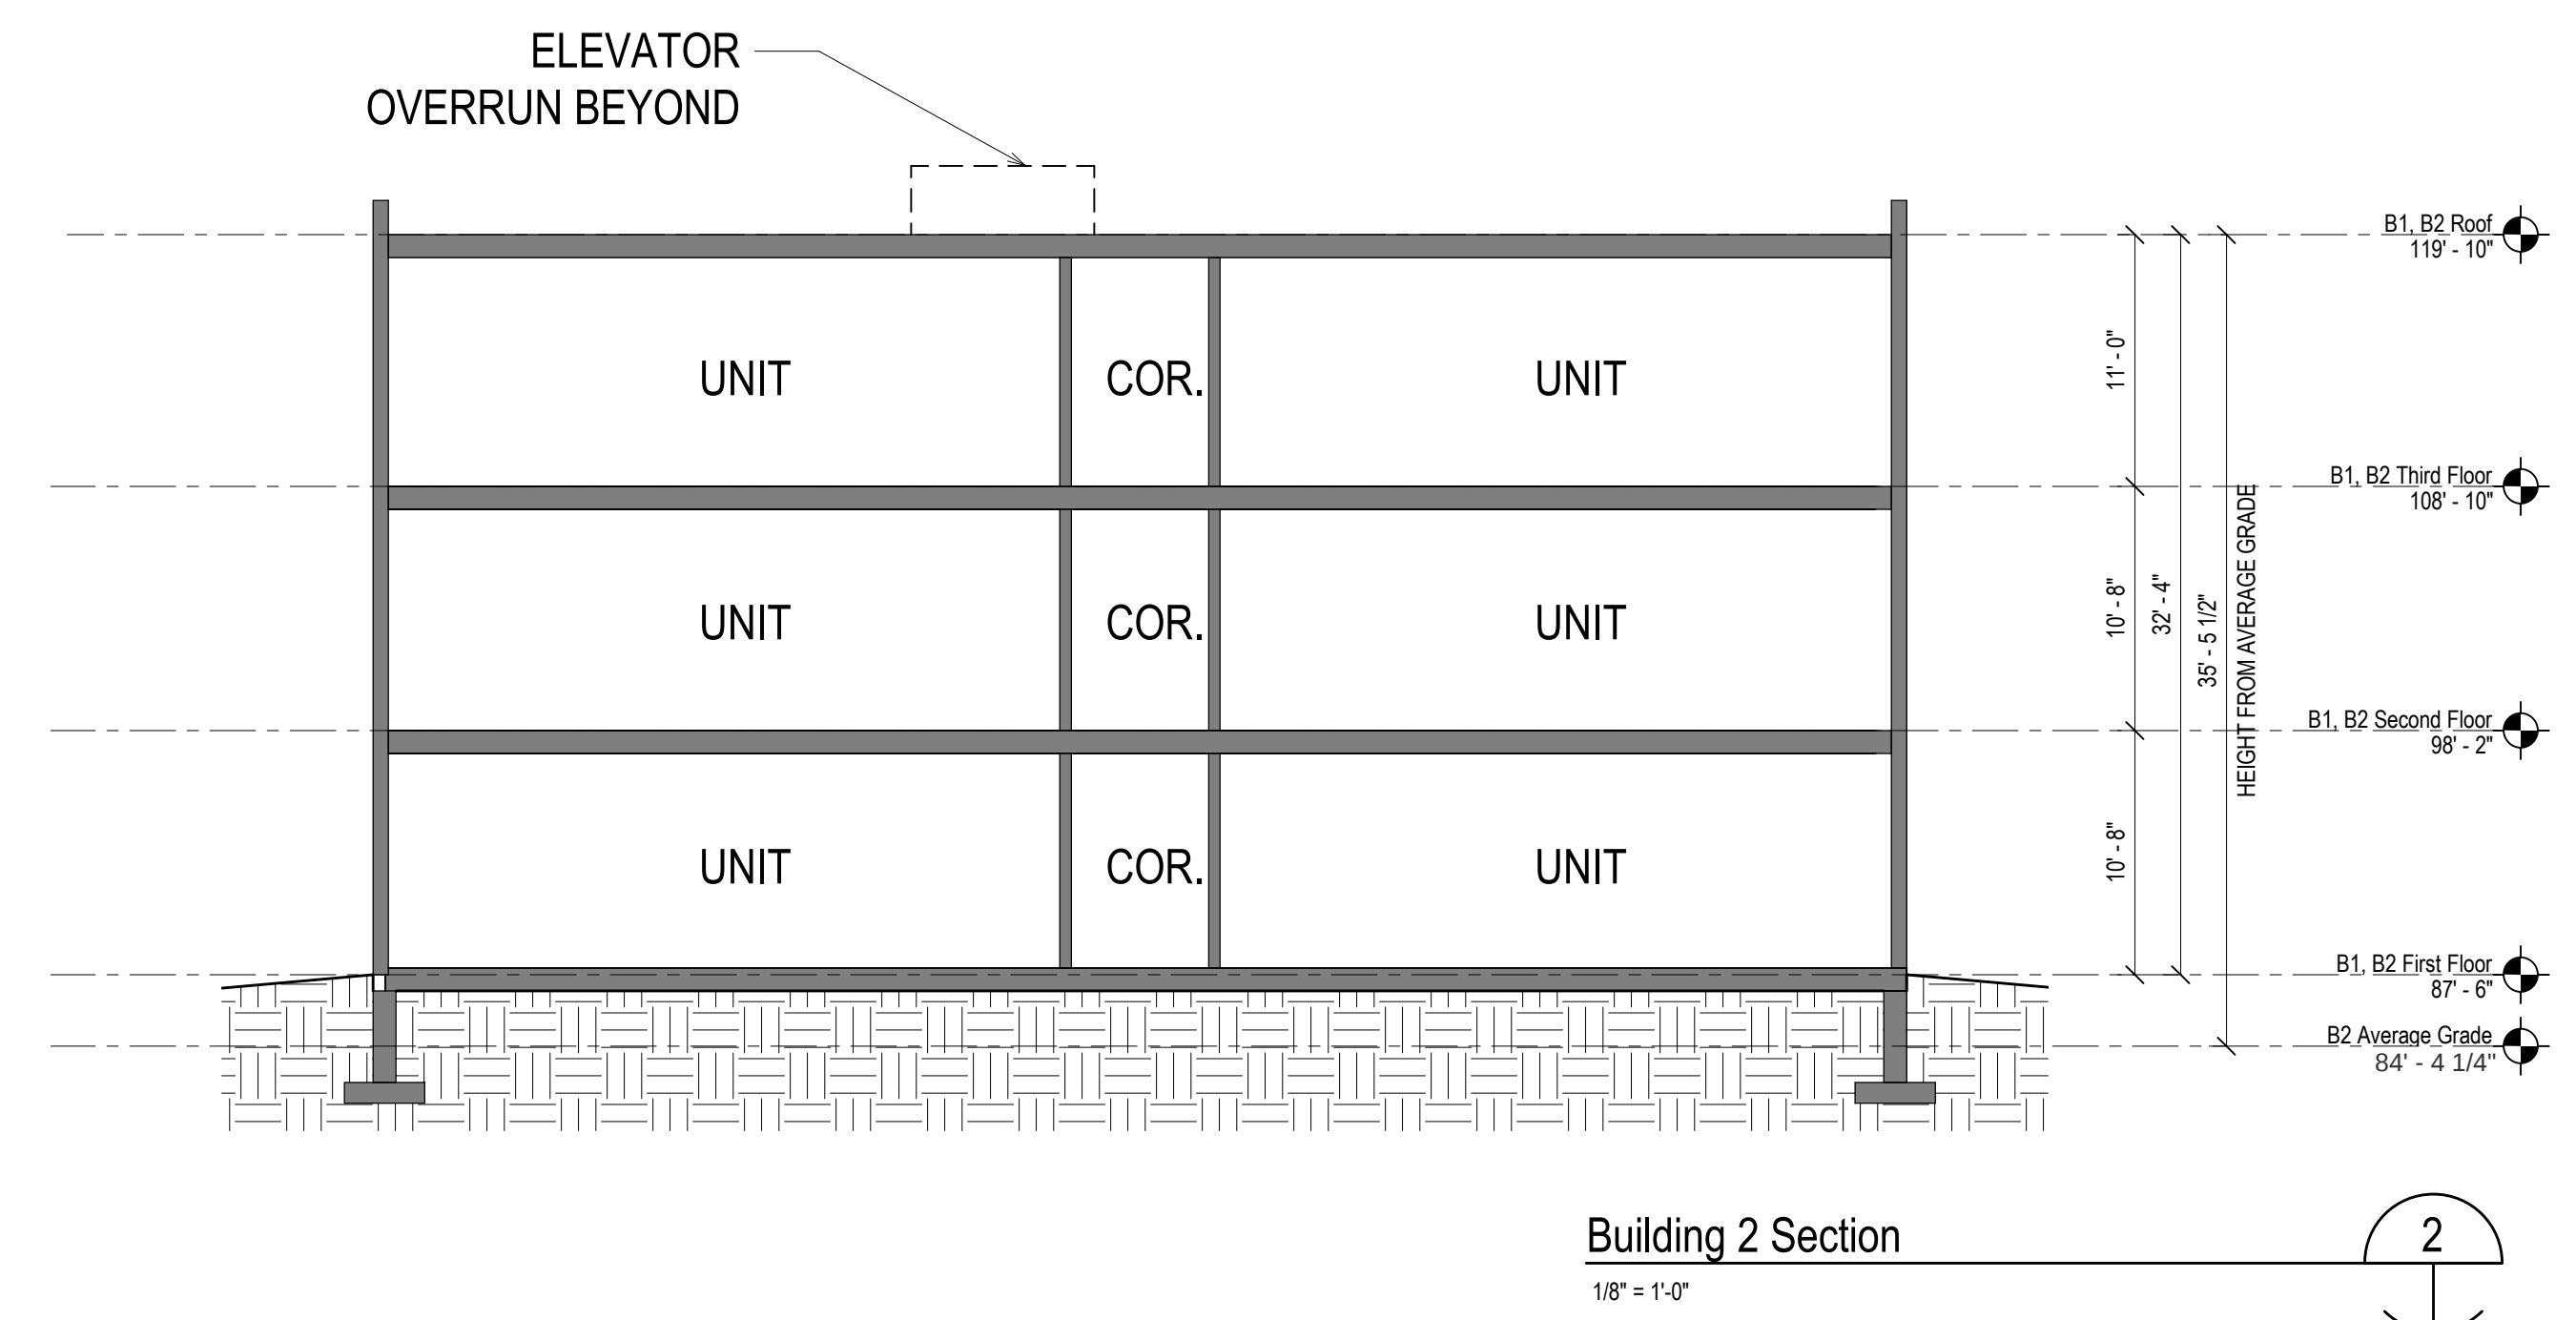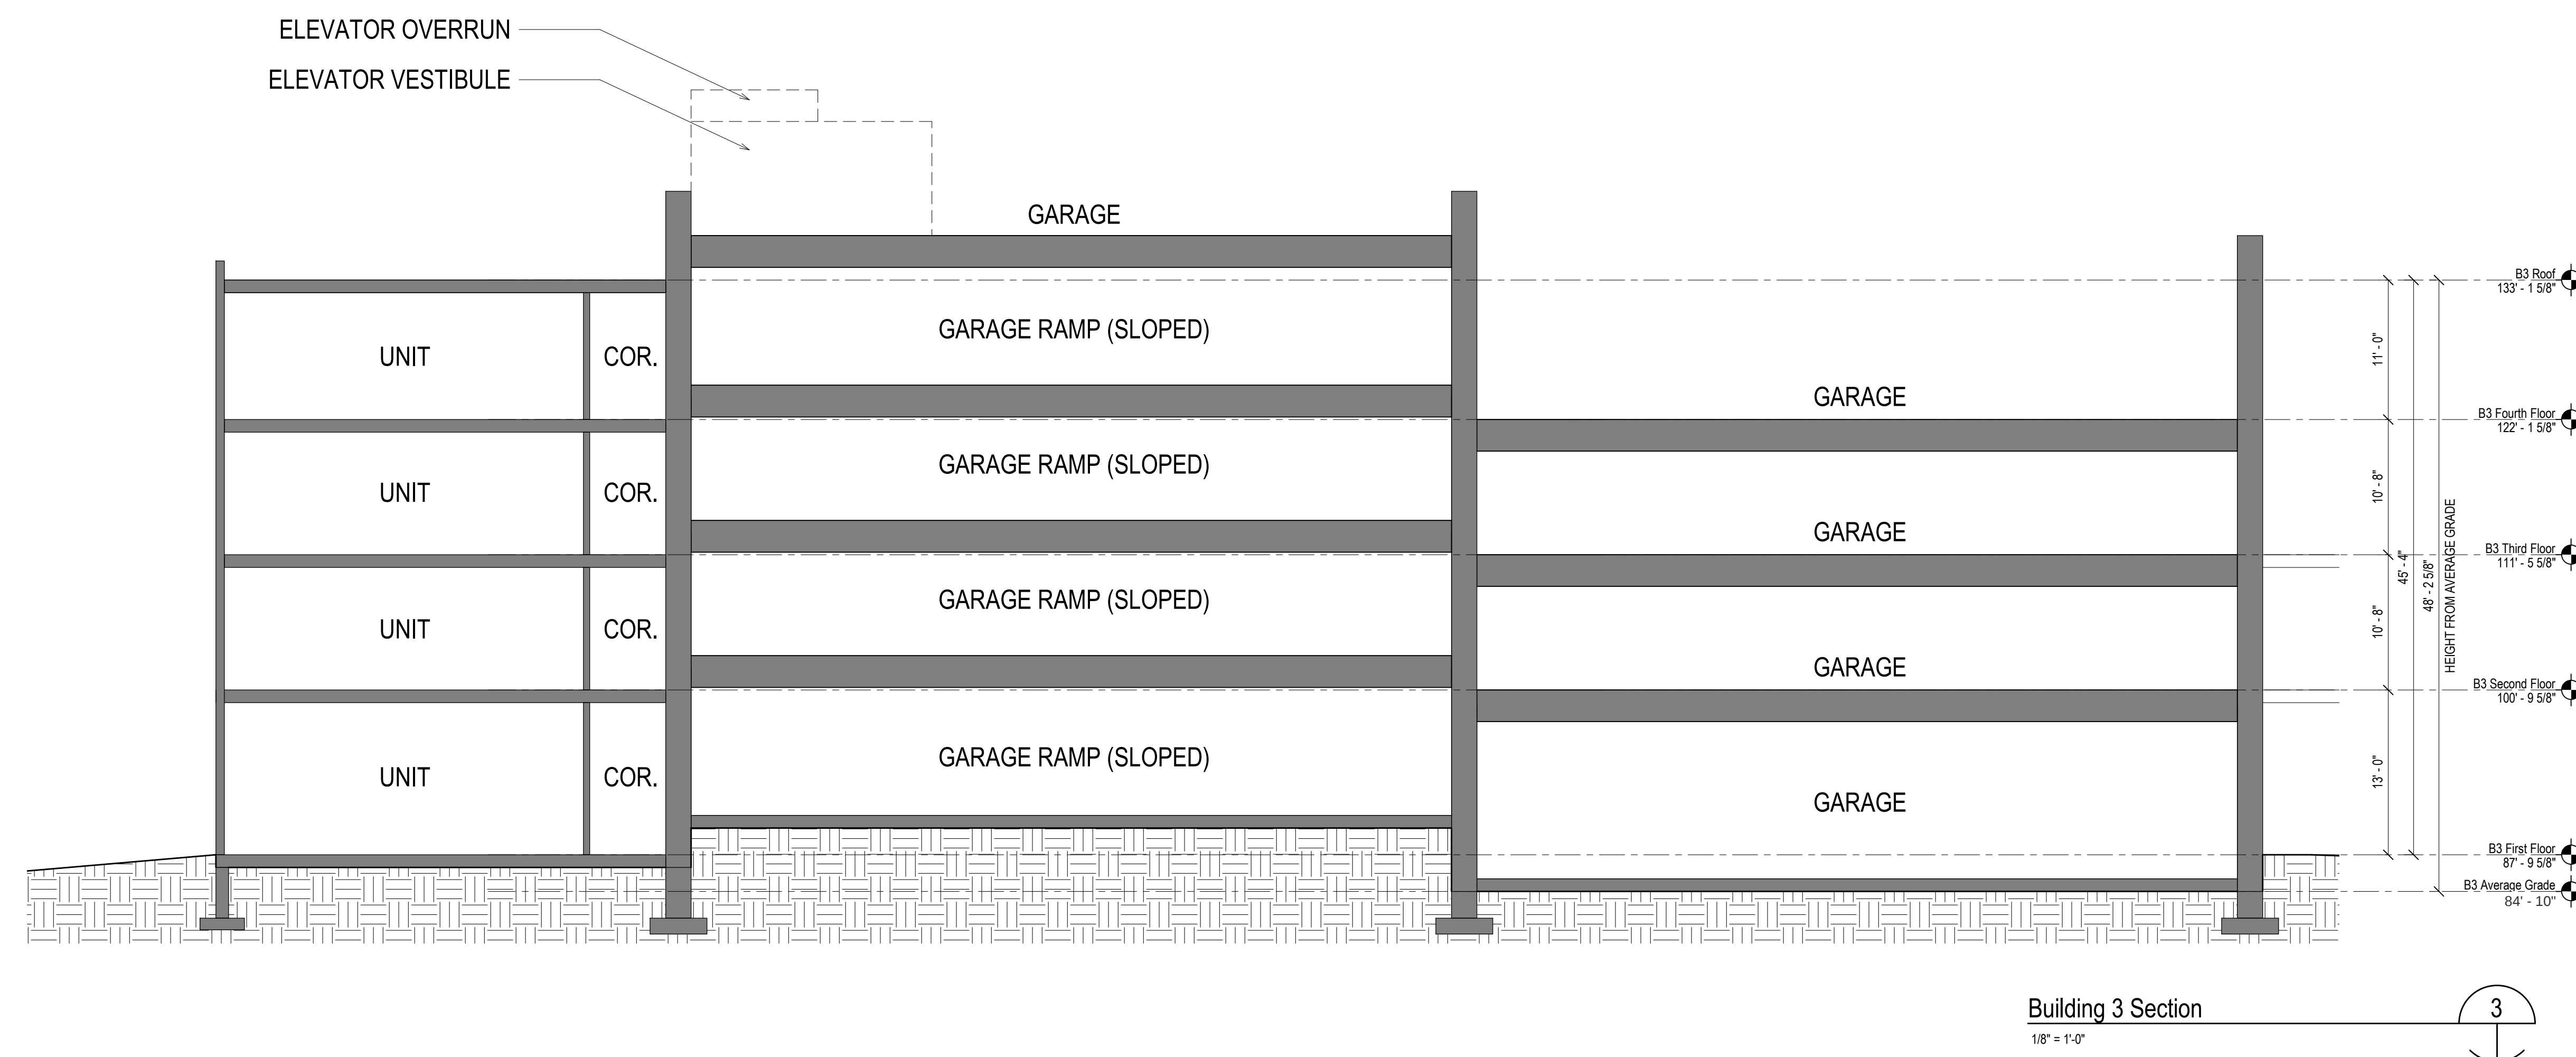

CABOT, CABOT,  
& FORBES

---

10. *Journal of the American Academy of Religion*, 46 (1978), 1, 101–11.


1998, 1999, 2000,26

drawing revisions:


[illegible]



## A-350

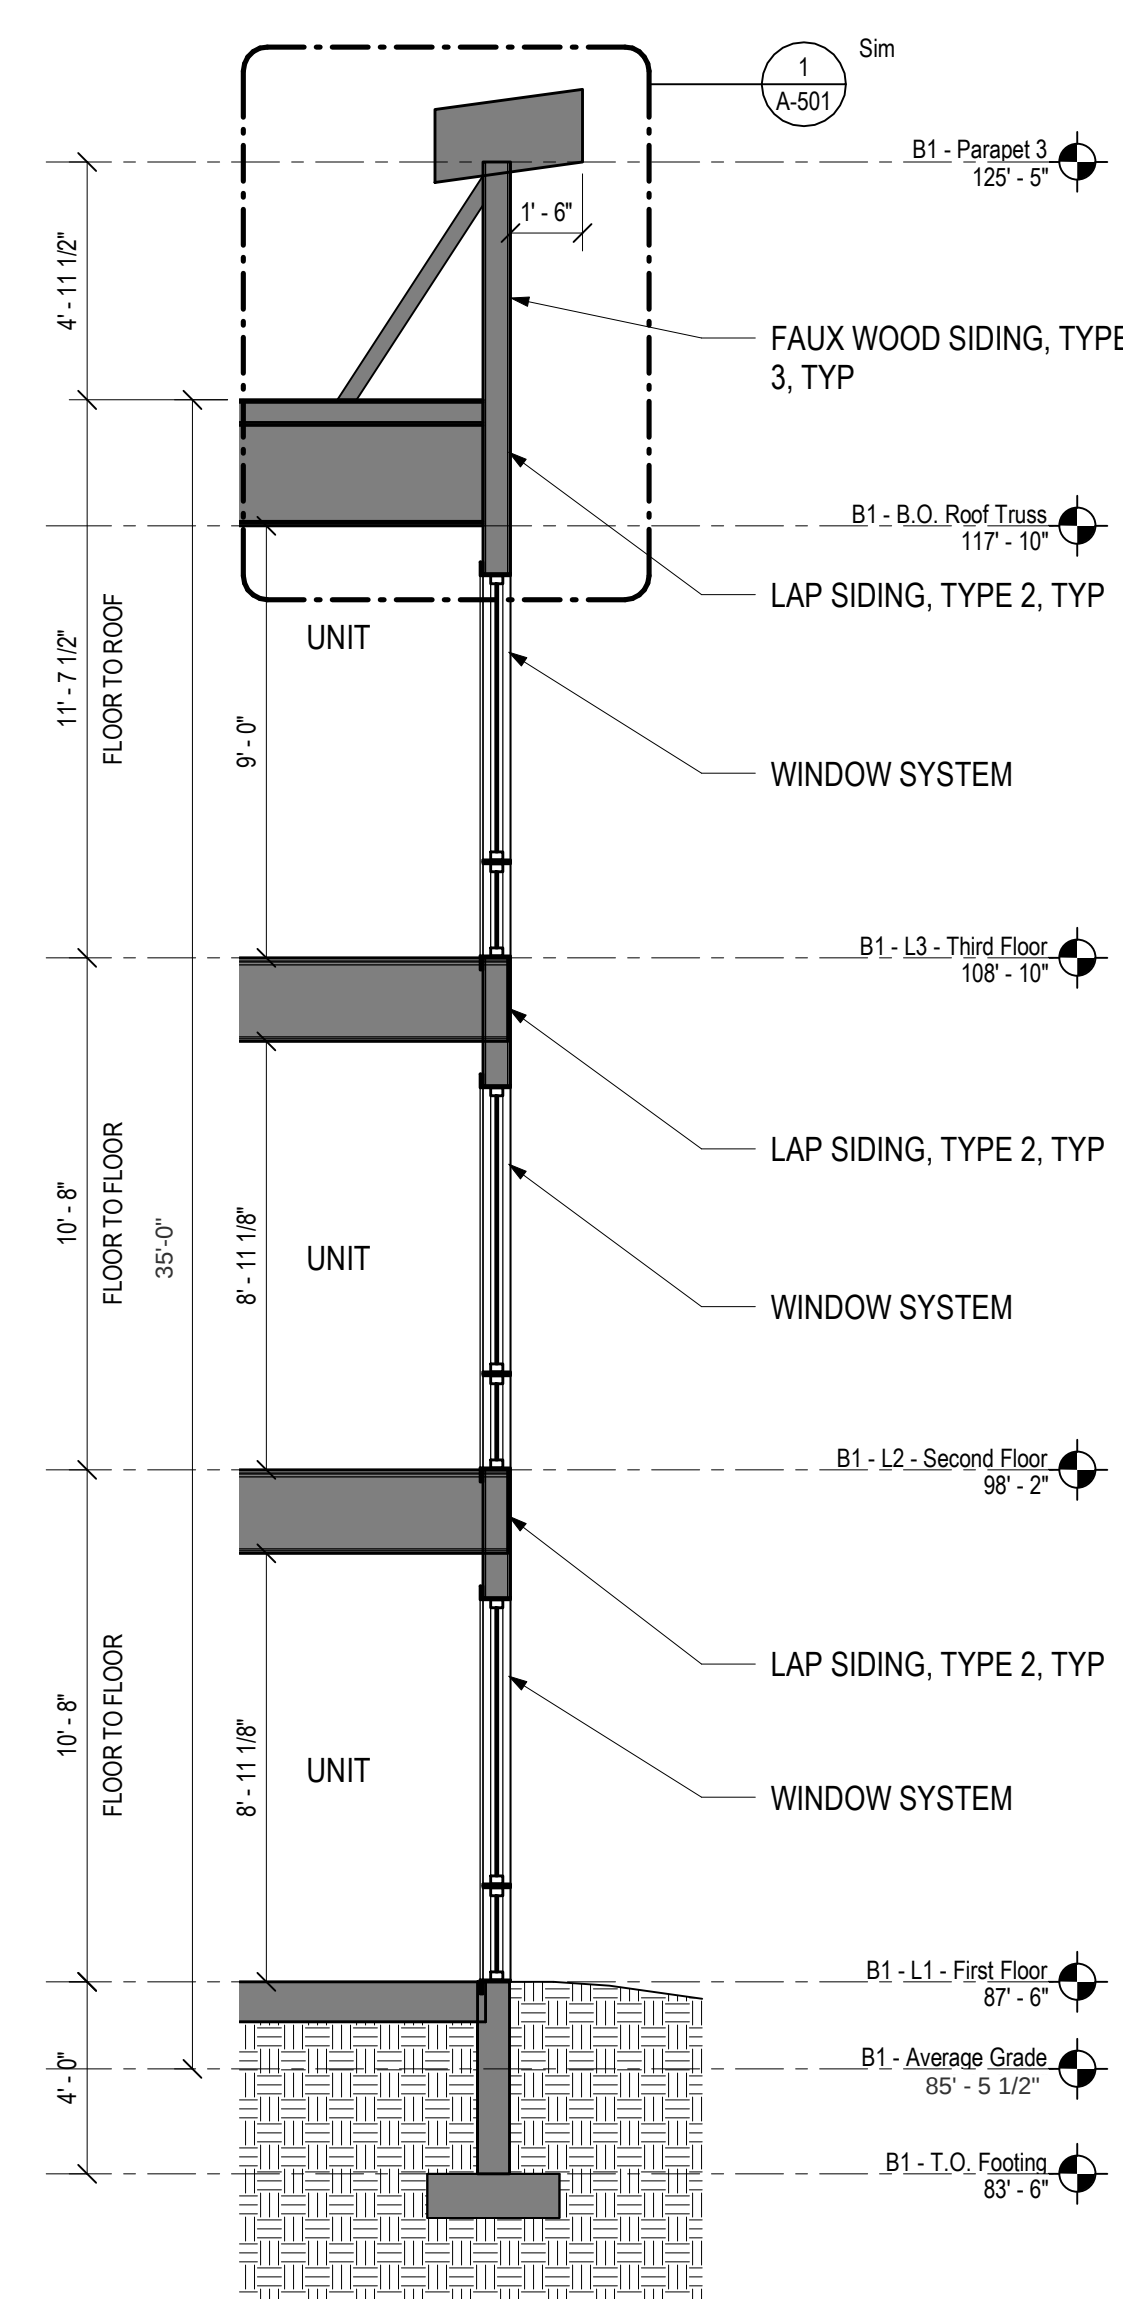


Section 4  
1/4" = 1'-0" 4  
A-350

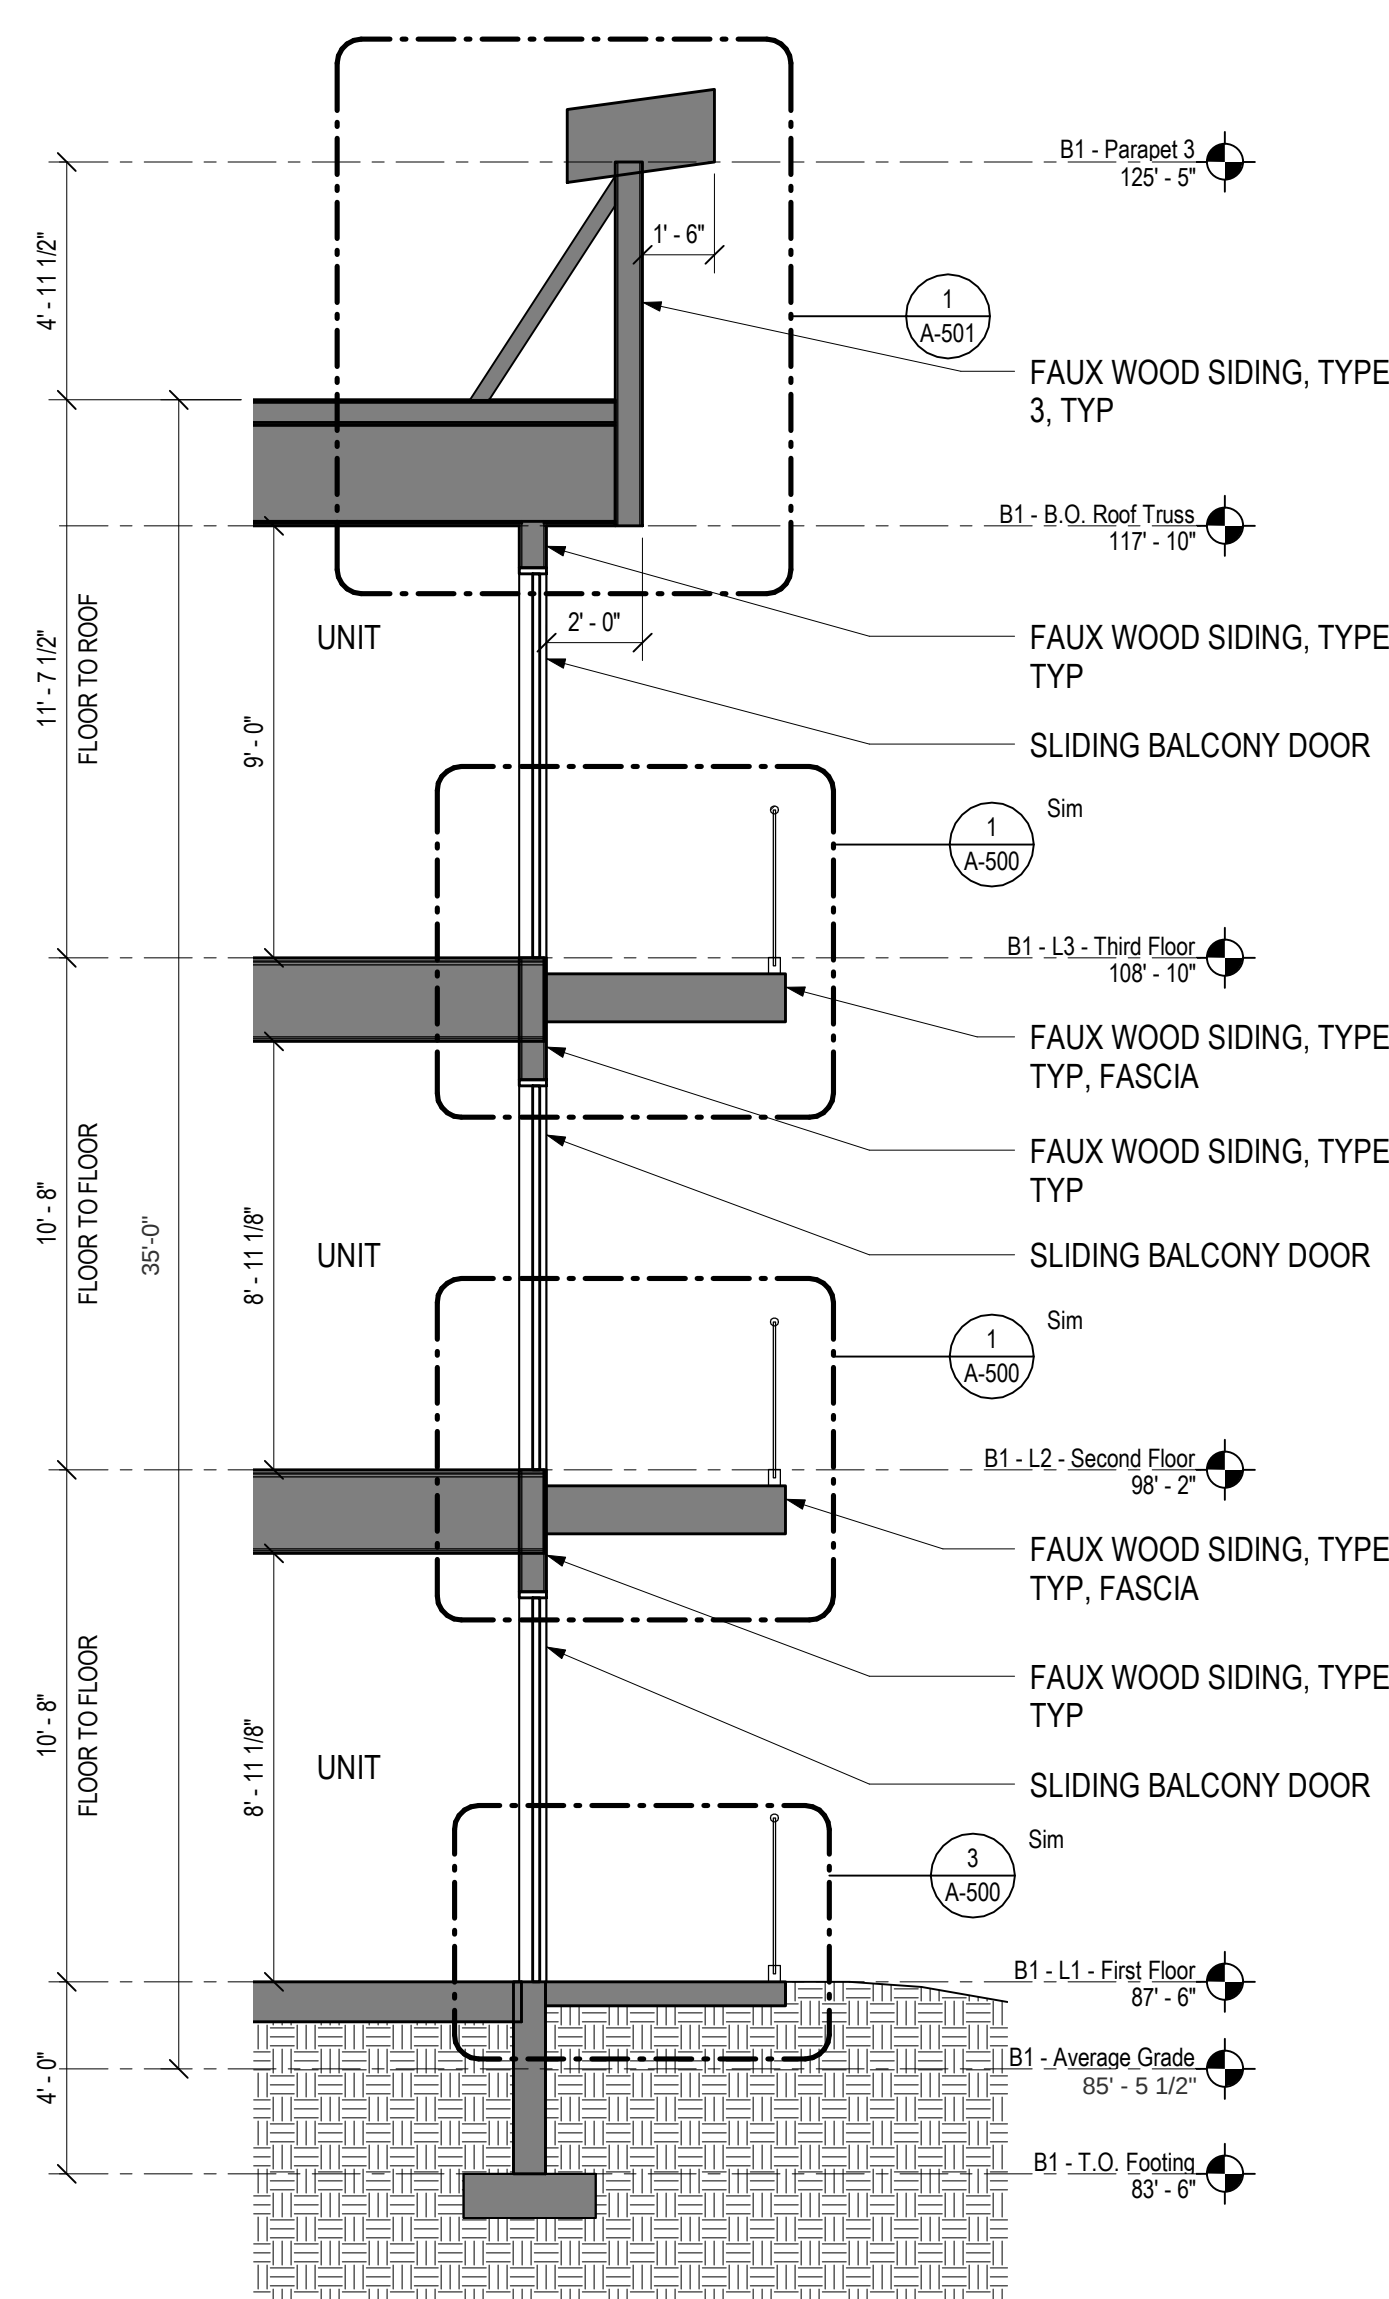

Section 3 3  
 $1/4" = 1'-0"$  A-350

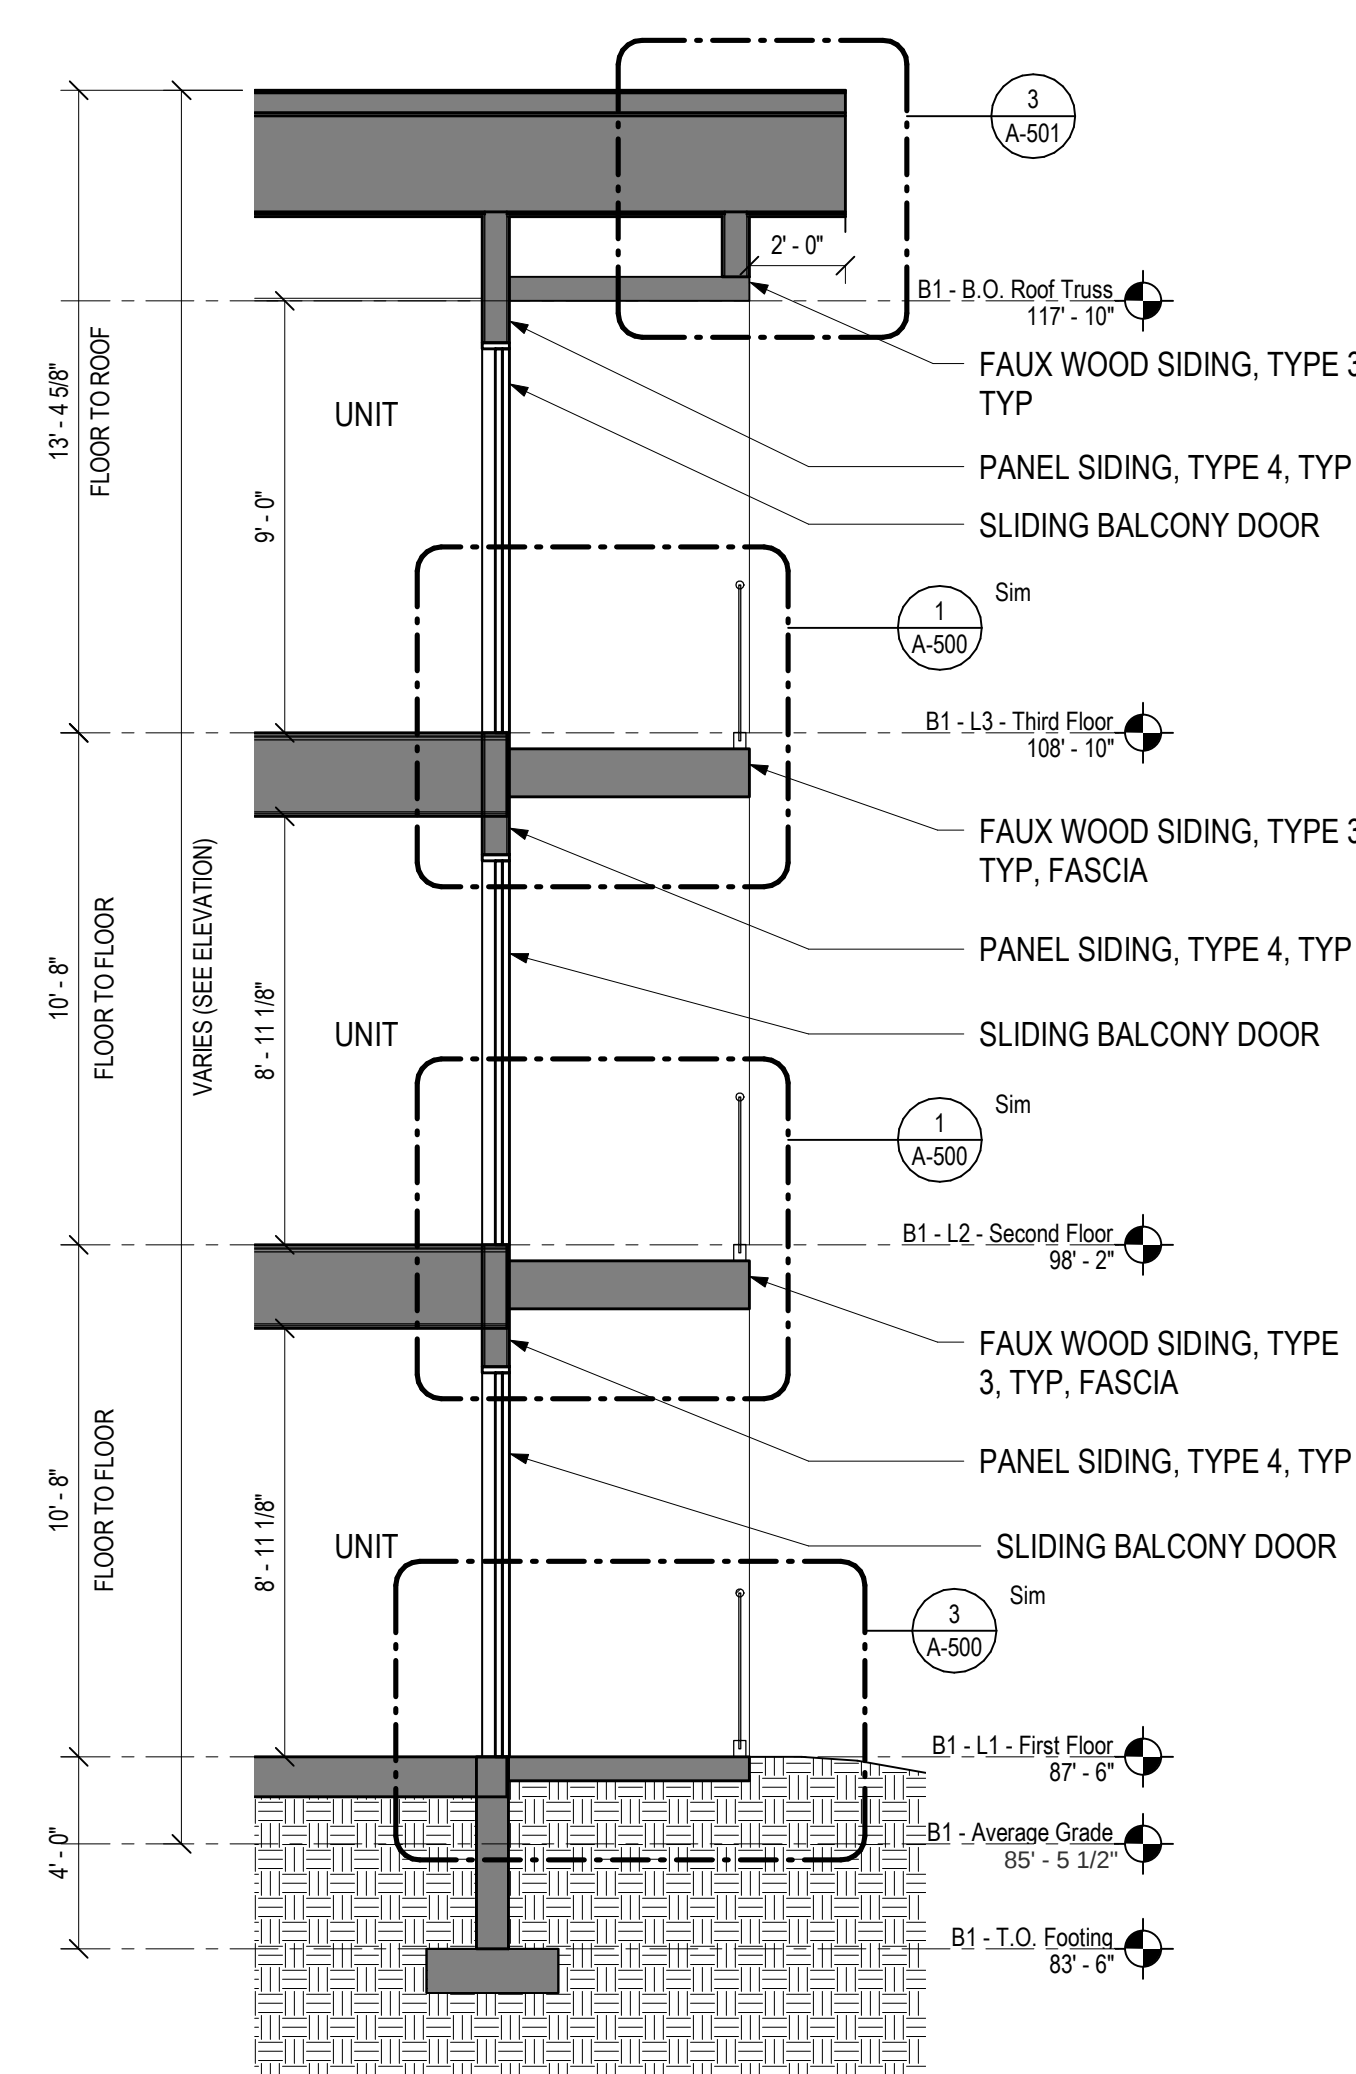

Section 2 2  
 $1/4" = 1'-0"$  A-350

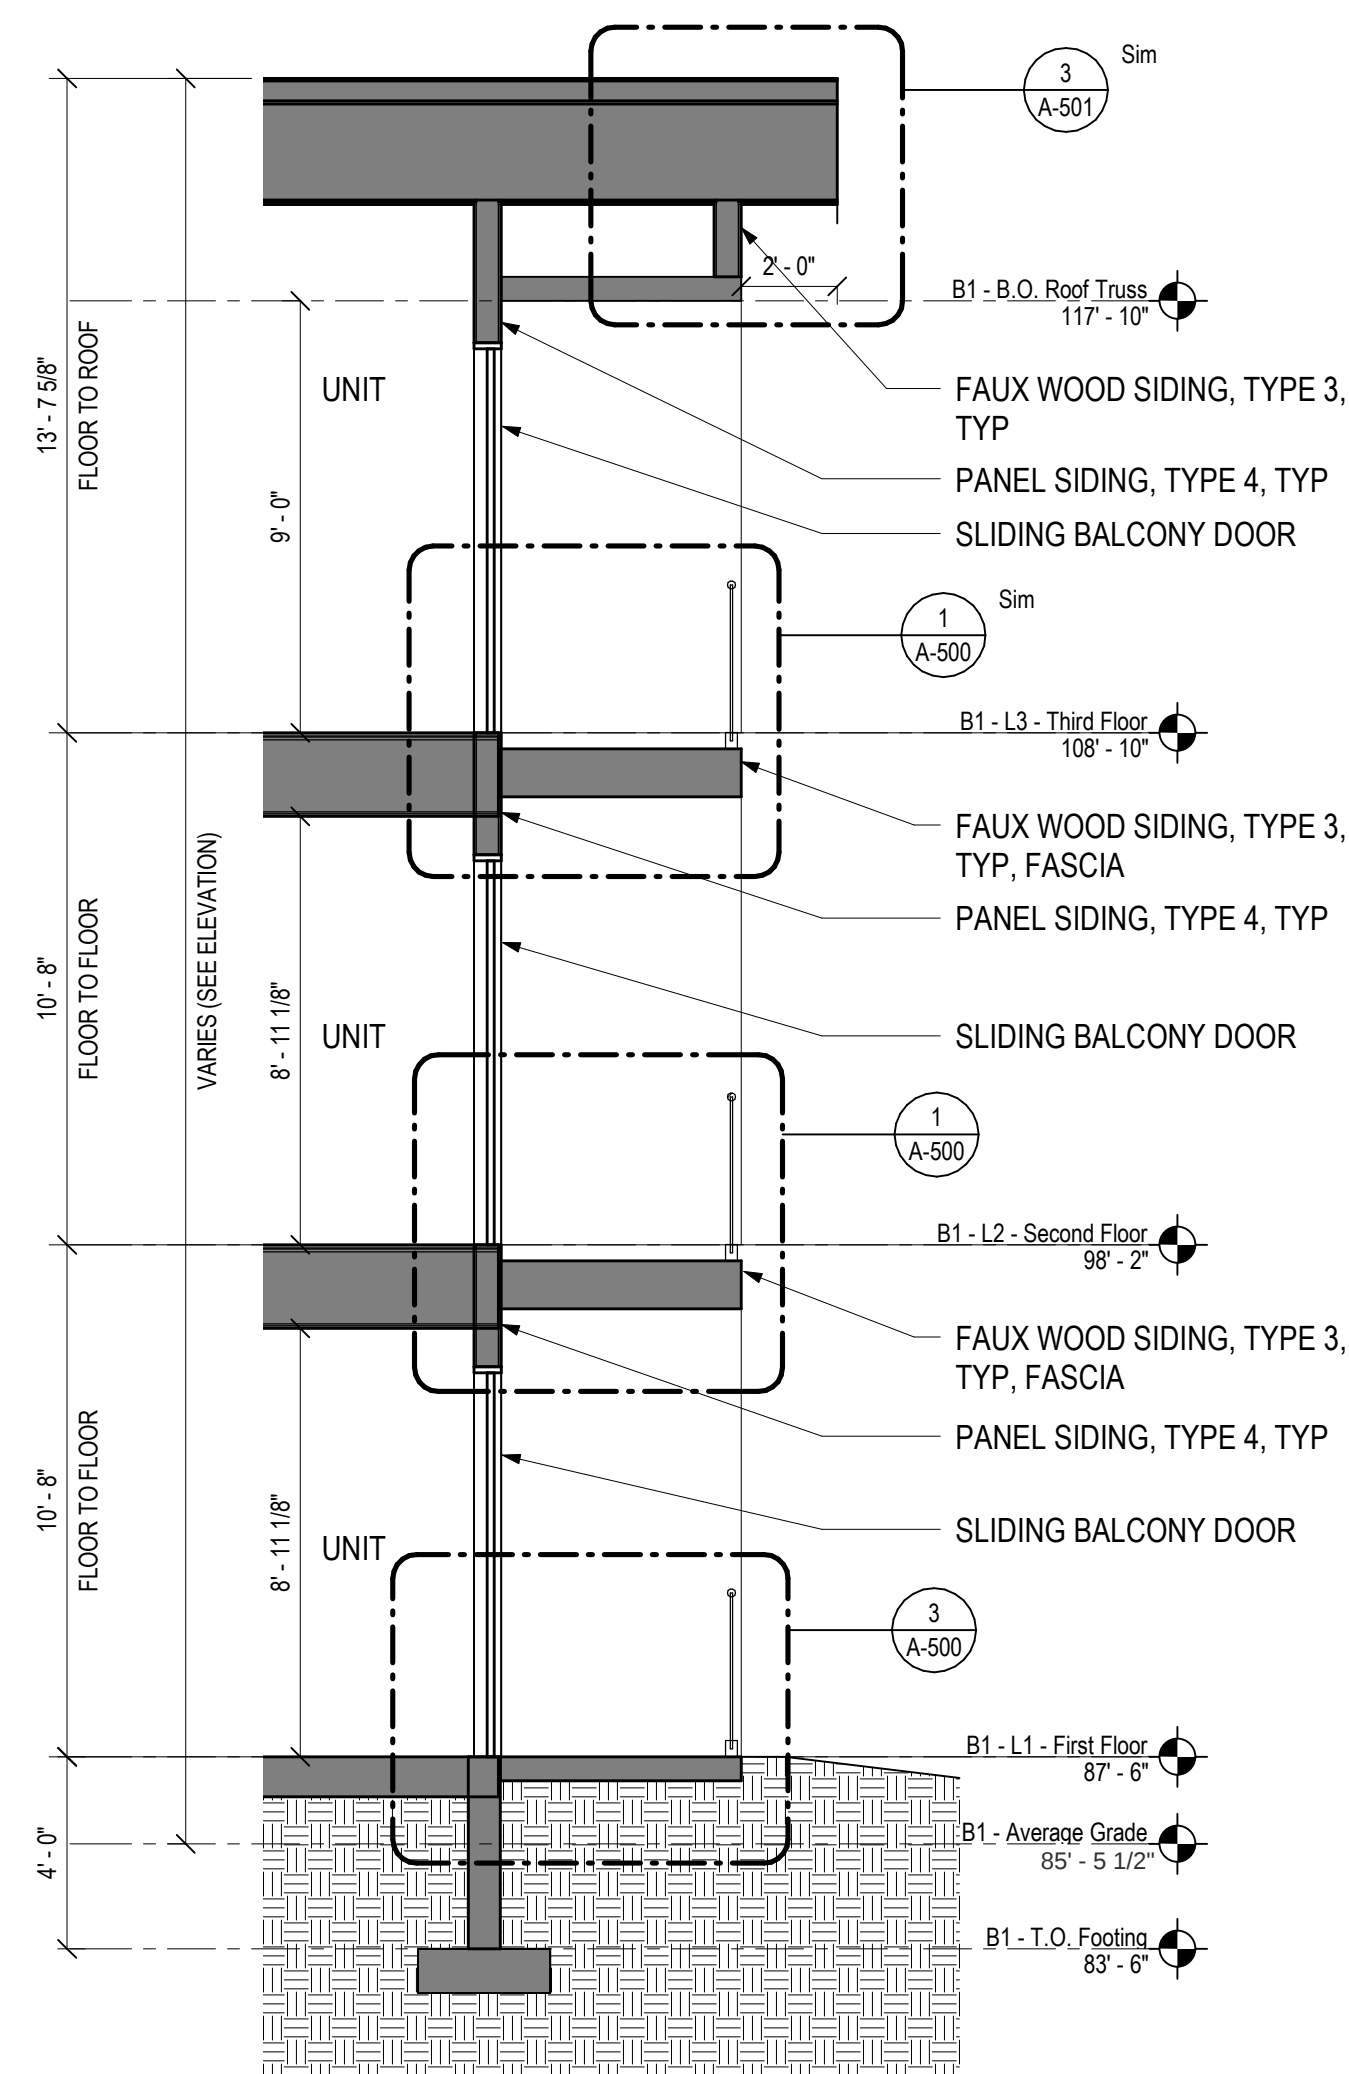

Section 1 1  
 $1/4" = 1'-0"$  A-350


CABOT, CABOT,  
& FORBES

---

\_\_\_\_\_

---

3

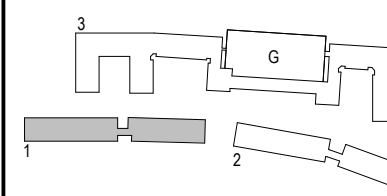


|                     |              |
|---------------------|--------------|
| drawing by:         | BL           |
| drawing checked by: | LI           |
| drawing scale:      | As indicated |
| drawing date:       | 231 MAY 202  |
| project number:     | 19234.0      |

| No | Description | Date |
|----|-------------|------|
|----|-------------|------|


[illegible]

## Building Wall Sections


**A-351**

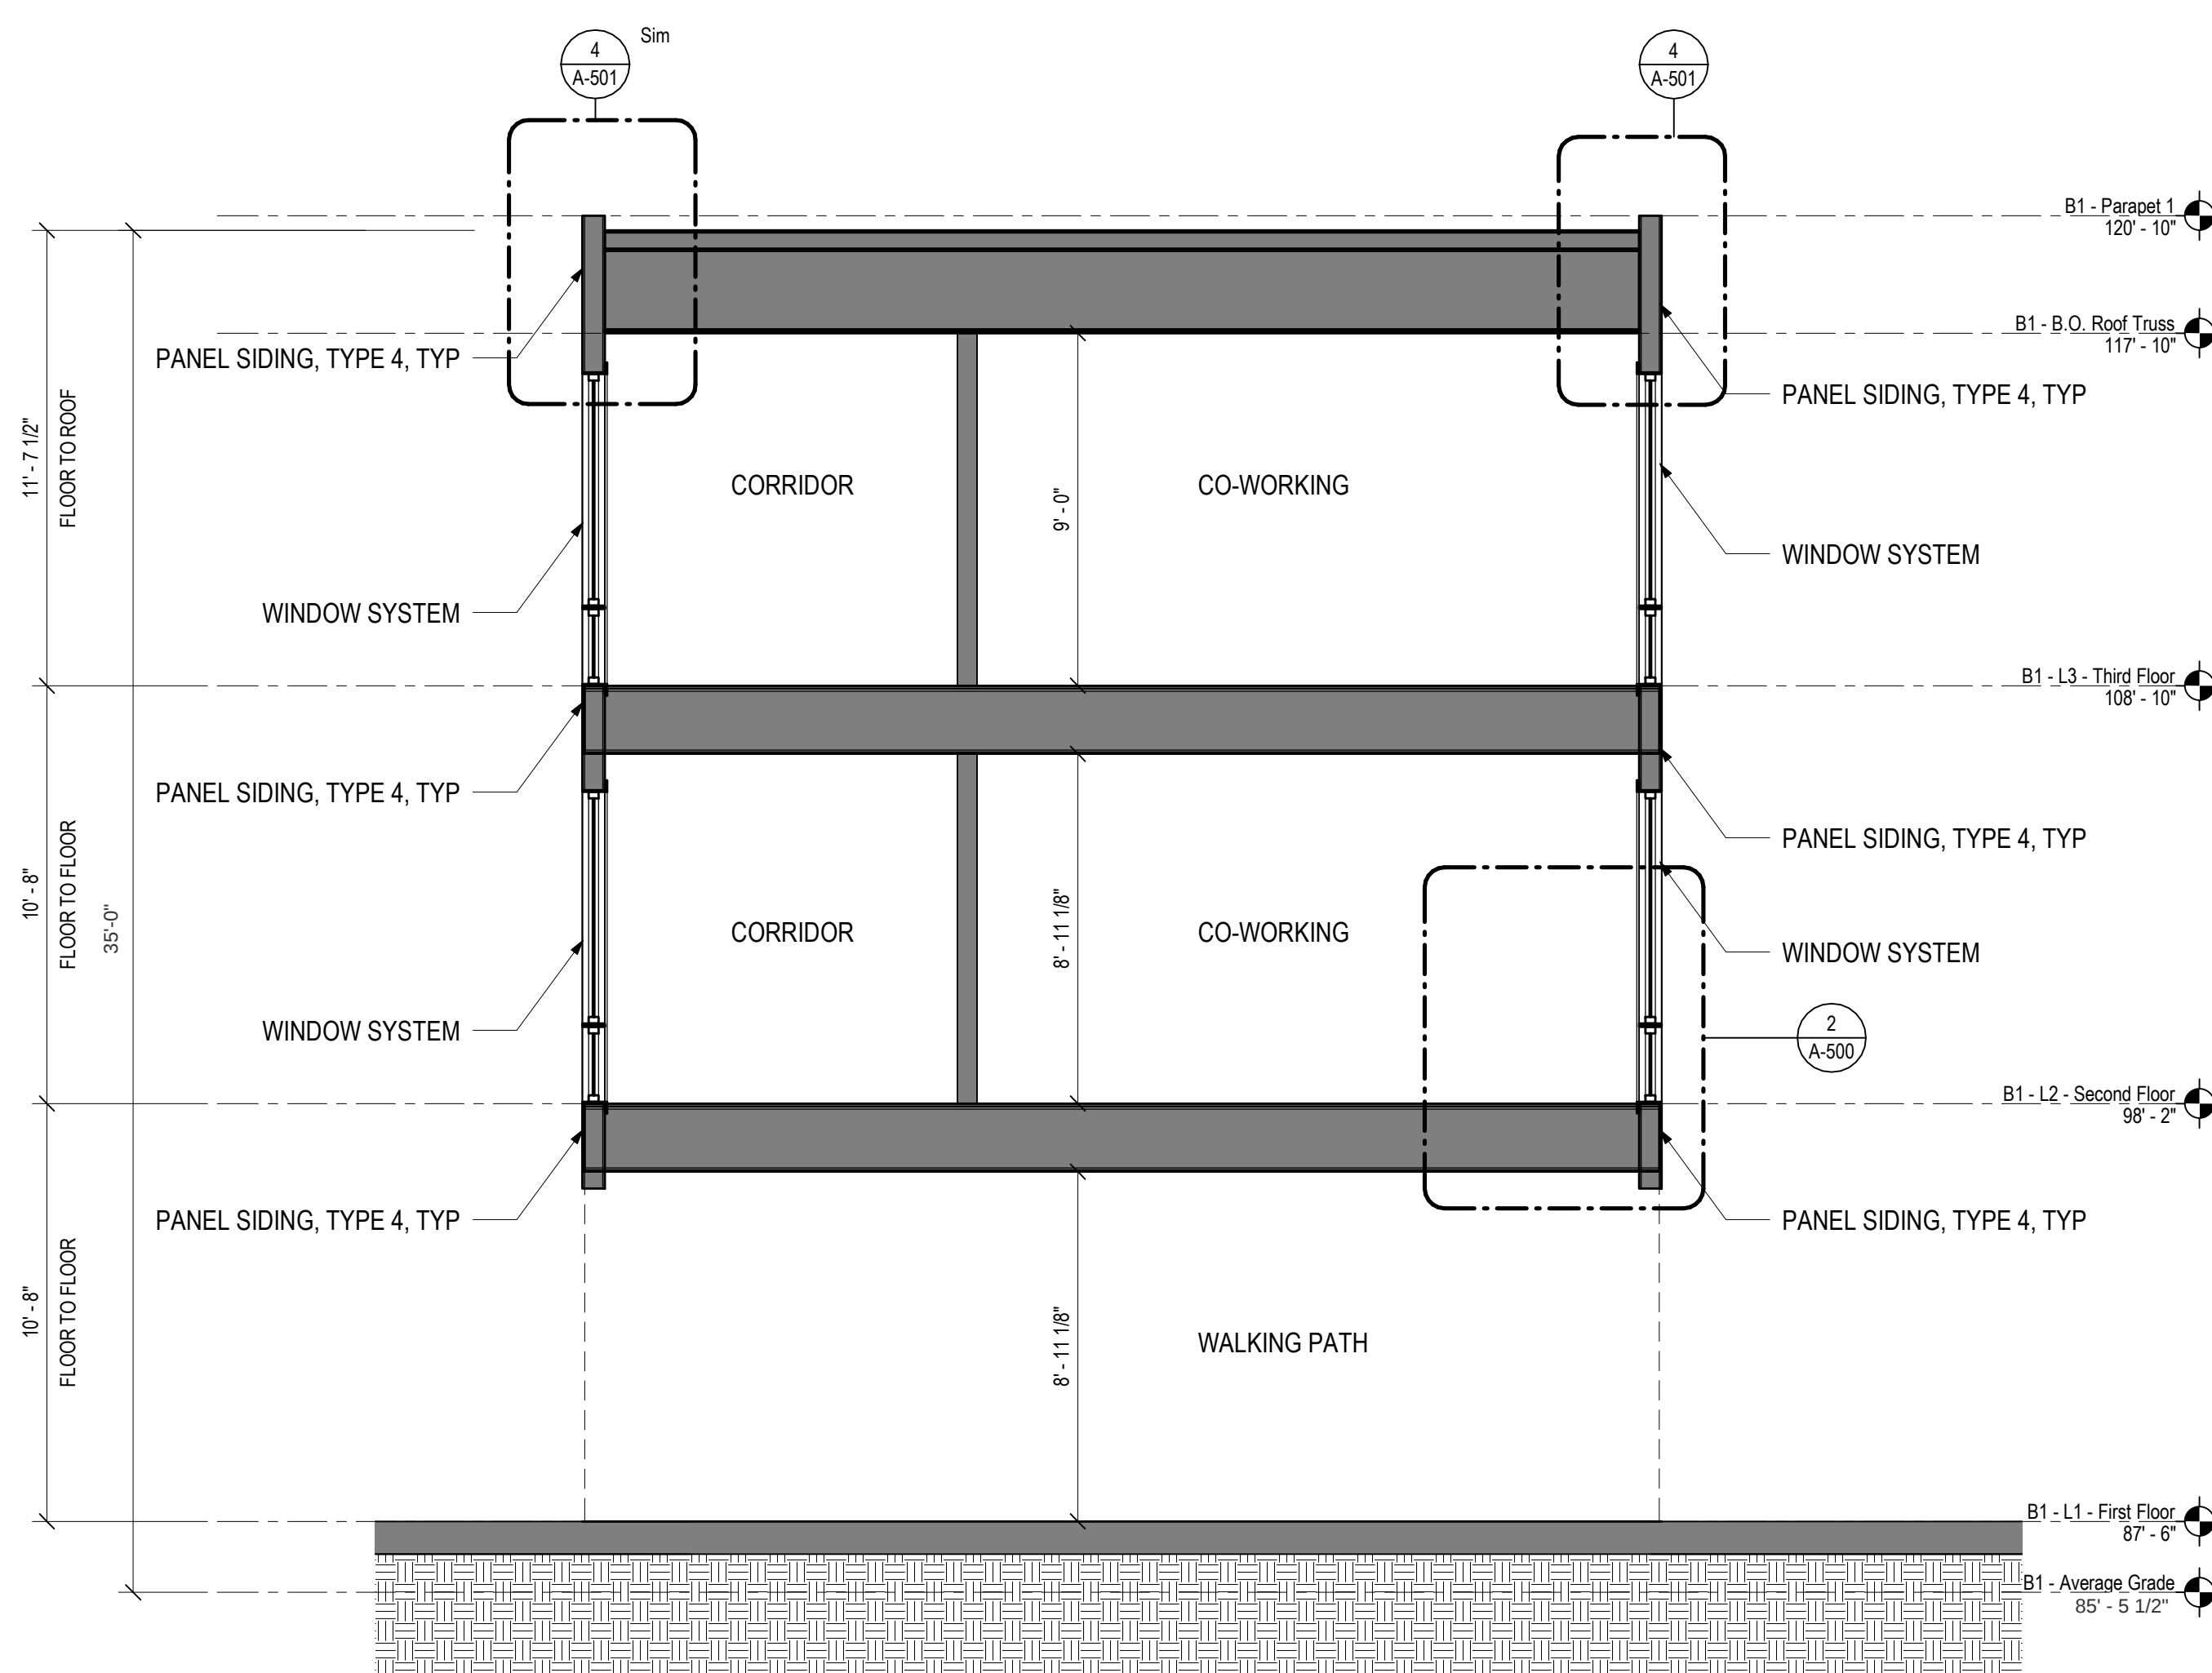


4  
A-351

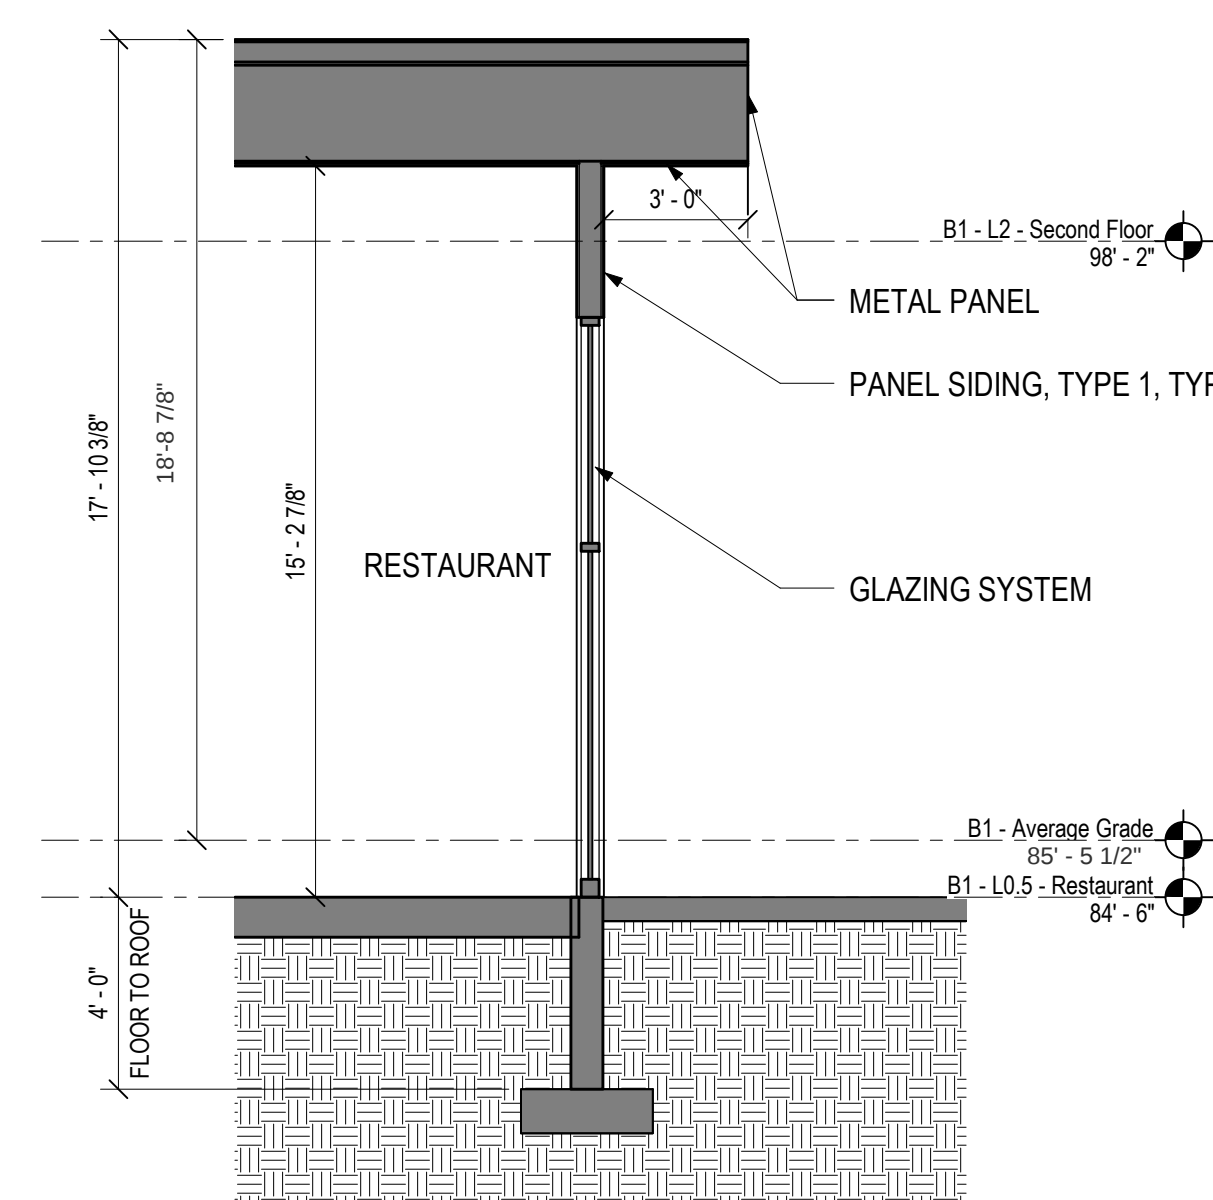

3  
A-351

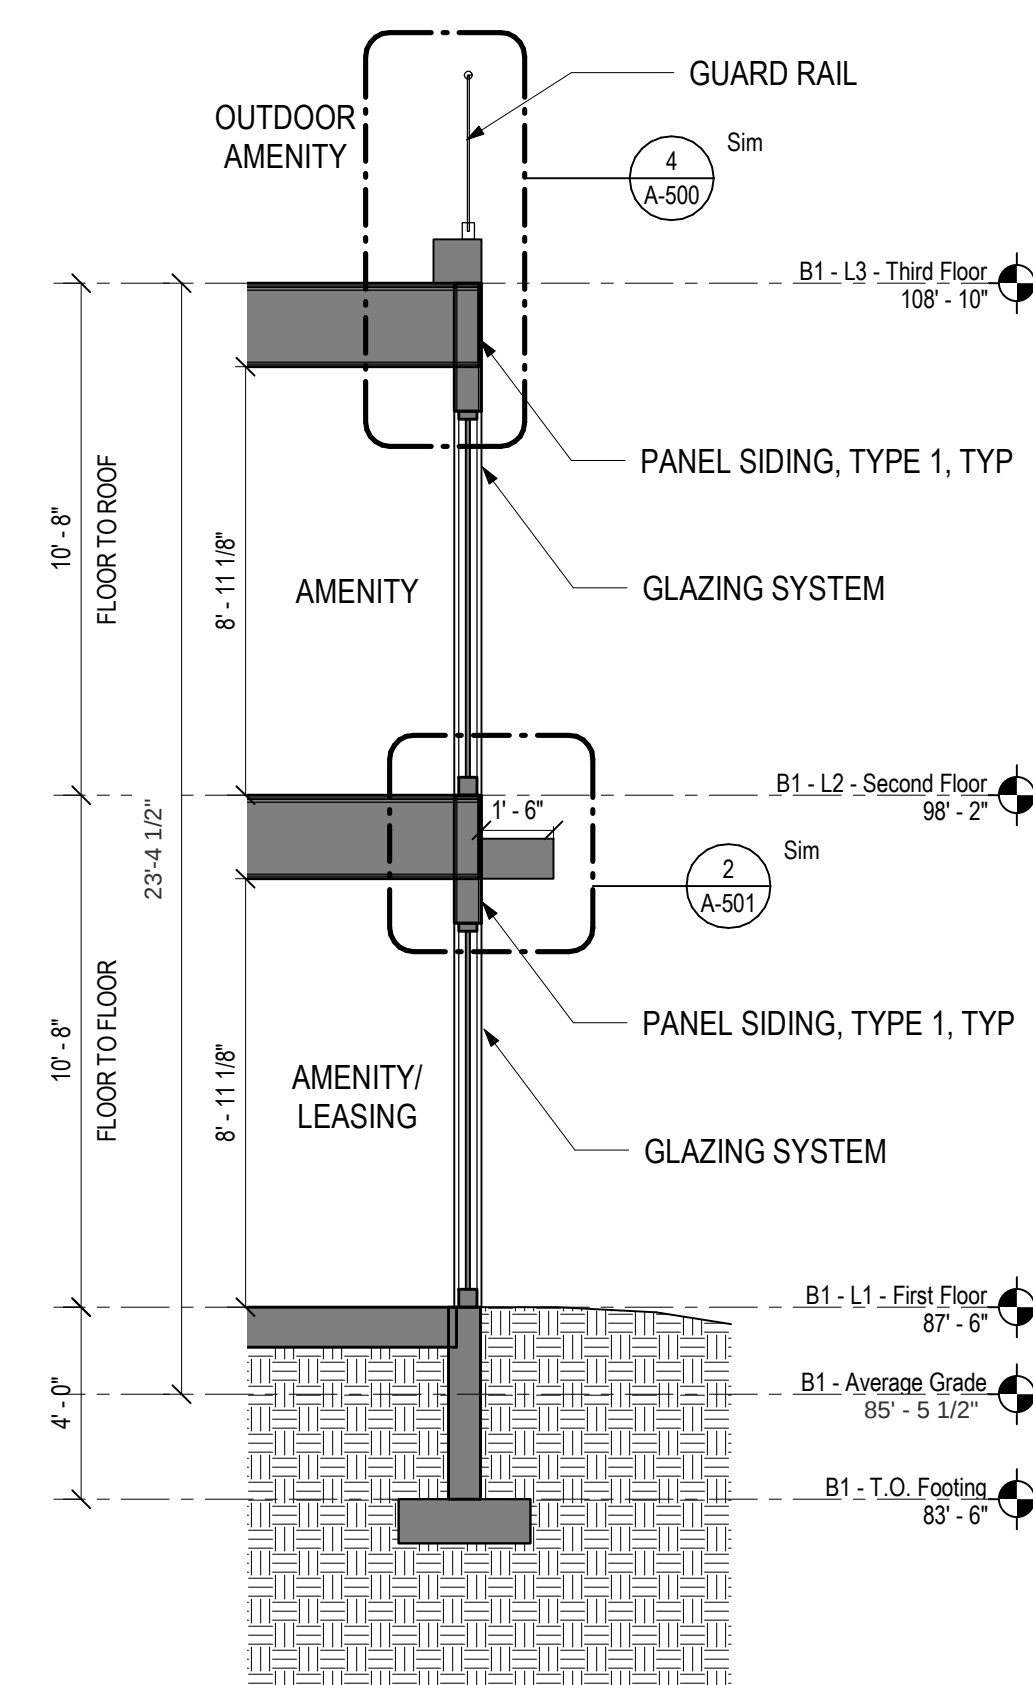


2  
A-351

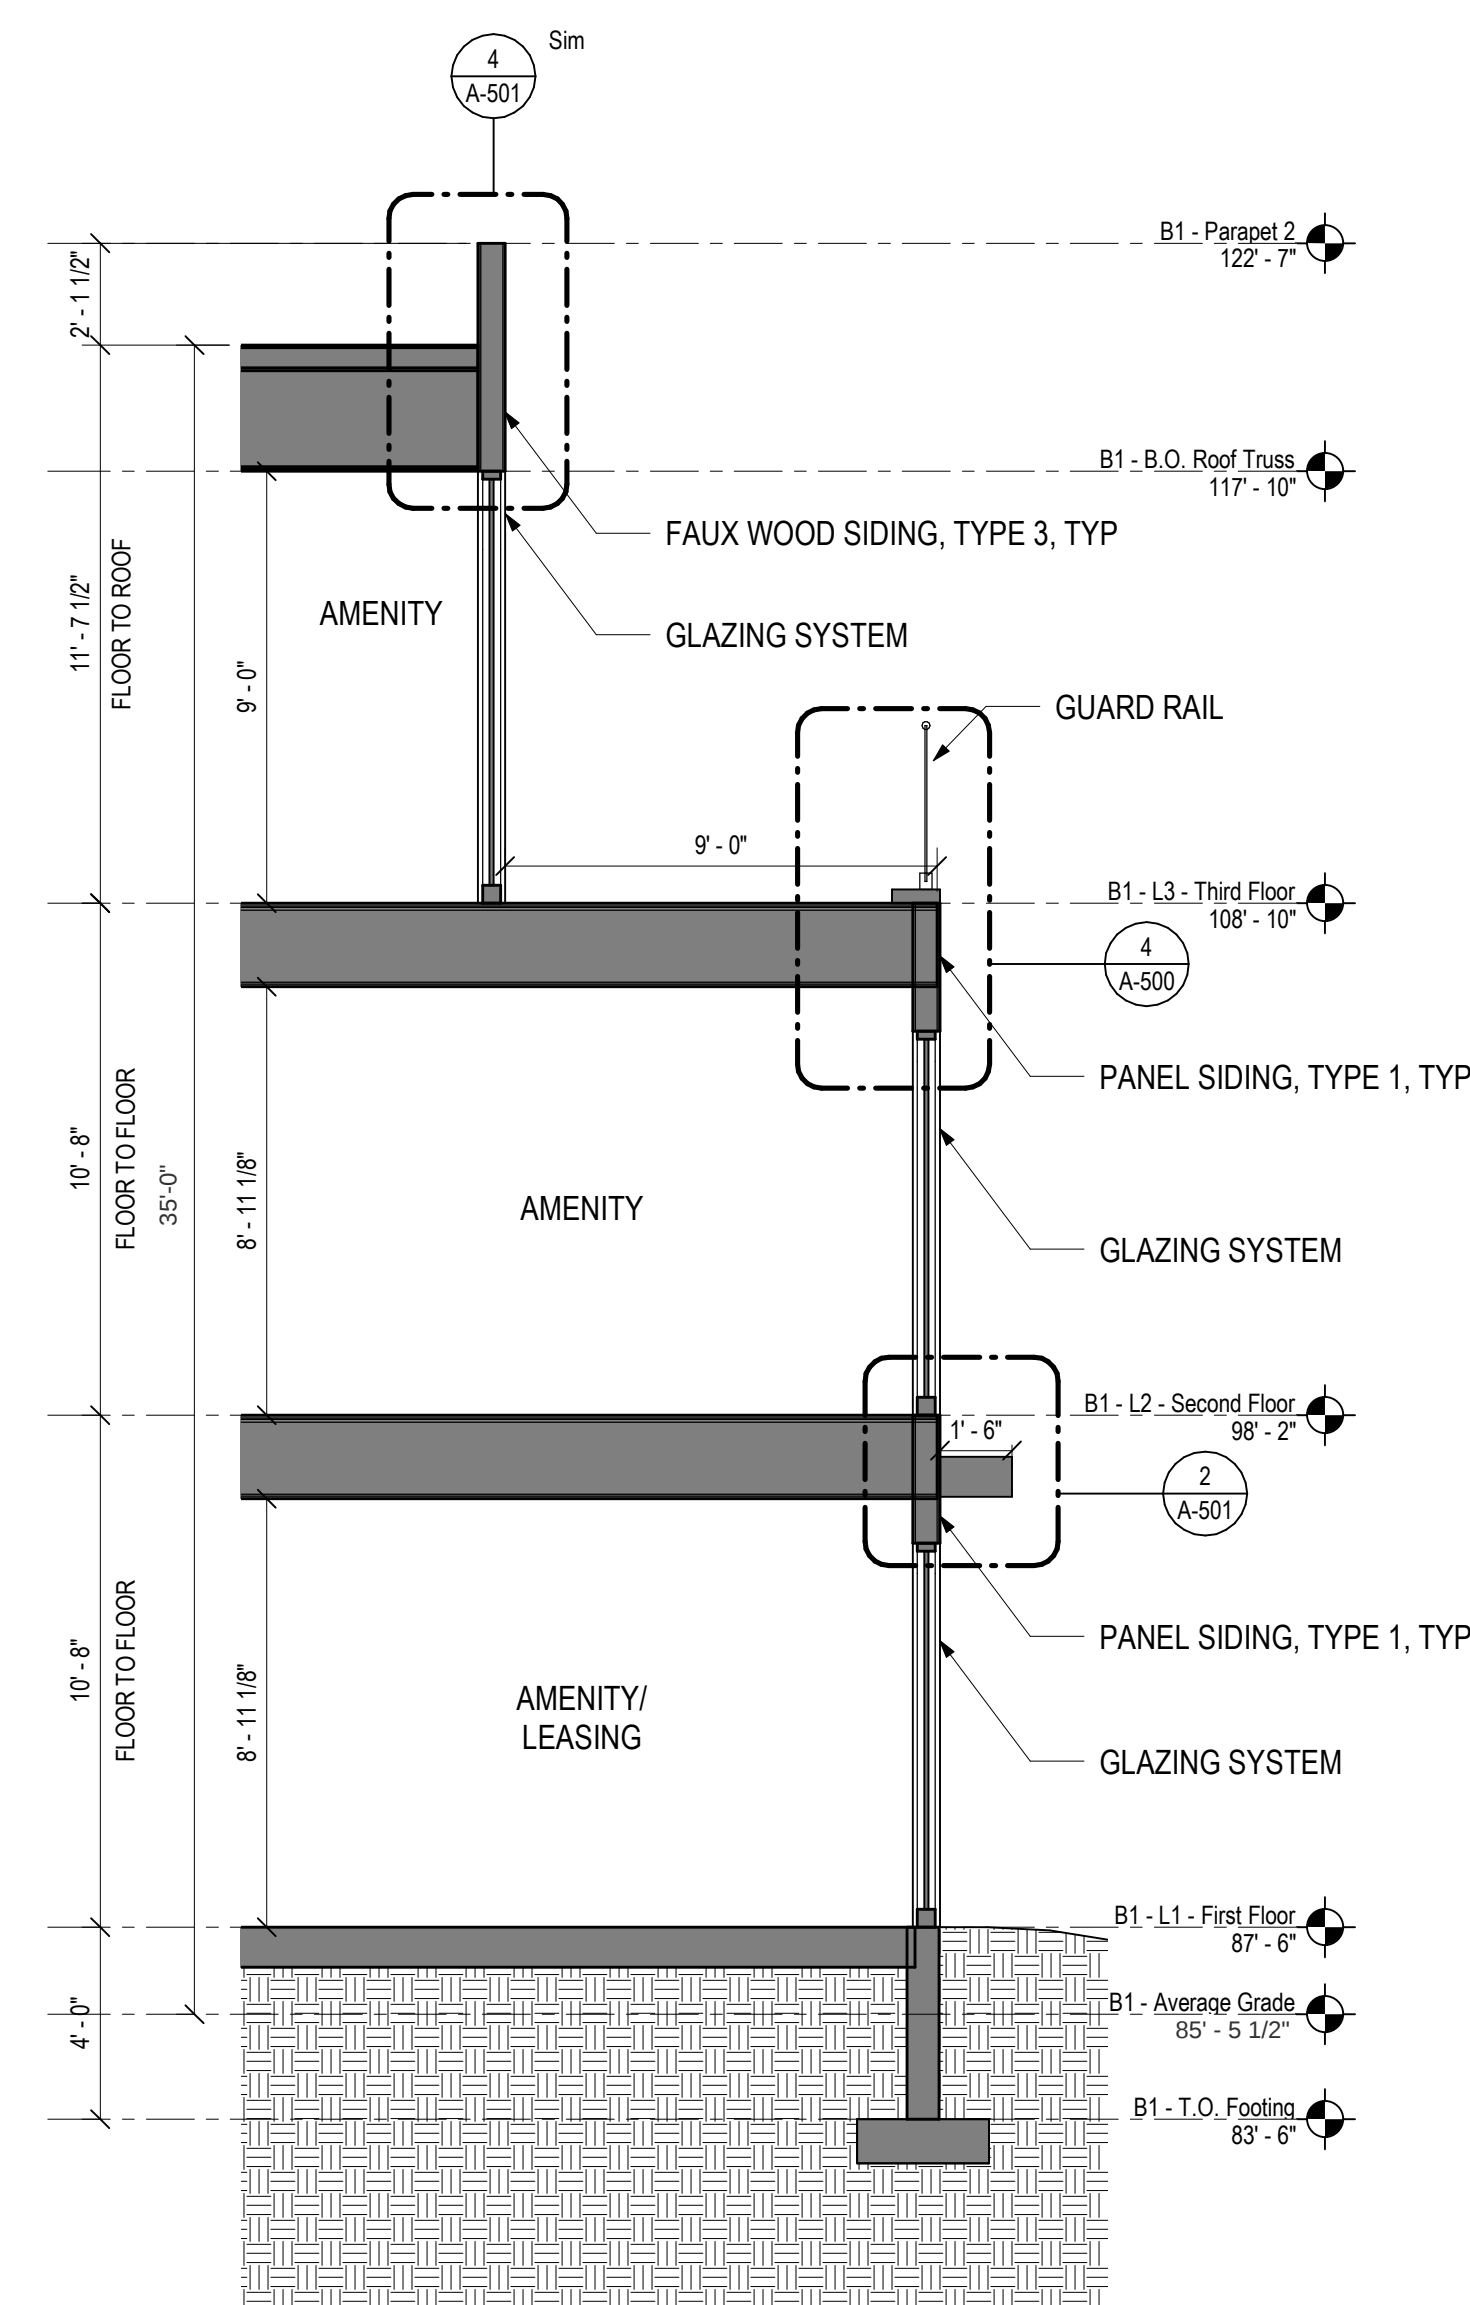



1  
A-351

CABOT, CABOT,  
& FORBES

FINAL  
ARCHITECTURAL  
SPECIAL PERMIT  
NOT FOR  
CONSTRUCTION

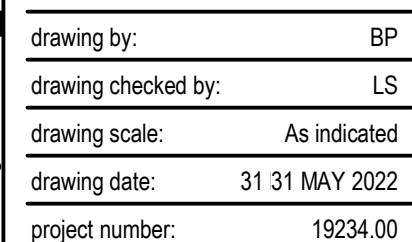


A-352



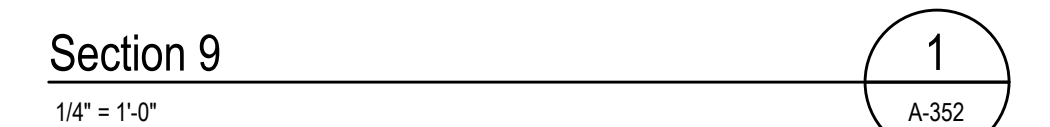
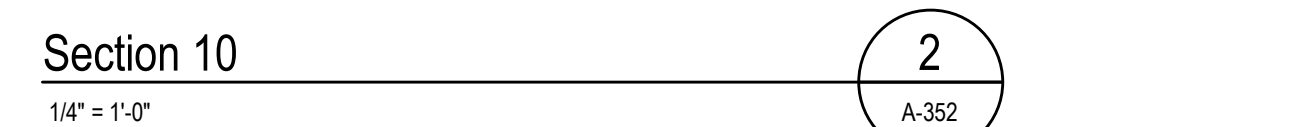


CABOT, CABOT,  
& FORBES

FINAL  
ARCHITECTURAL  
SPECIAL PERMIT  
NOT FOR  
CONSTRUCTION

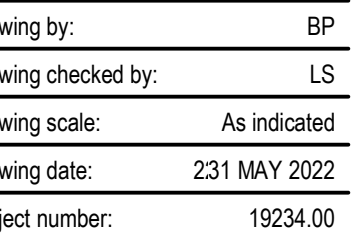[illegible]

## A-353

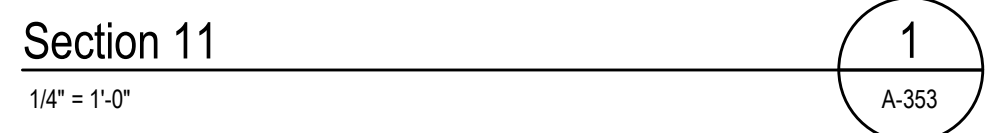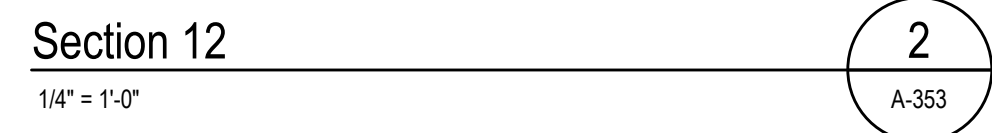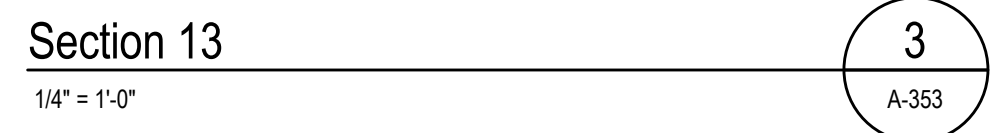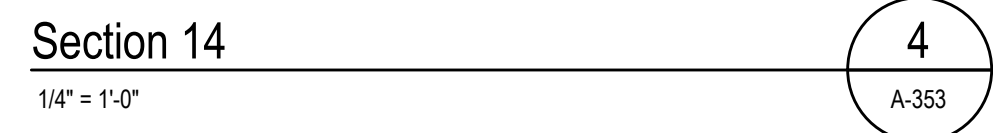





CABOT, CABOT,  
& FORBES

---

drawing revisions:


[illegible]

A-354

  
 
 


CABOT, CABOT,  
& FORBES

FINAL  
ARCHITECTURAL  
SPECIAL PERMIT  
NOT FOR  
CONSTRUCTION

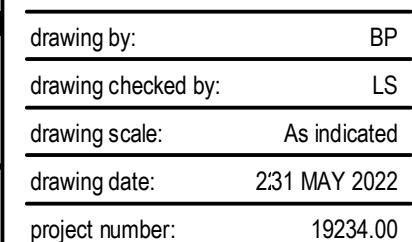
[illegible]

**A-355**



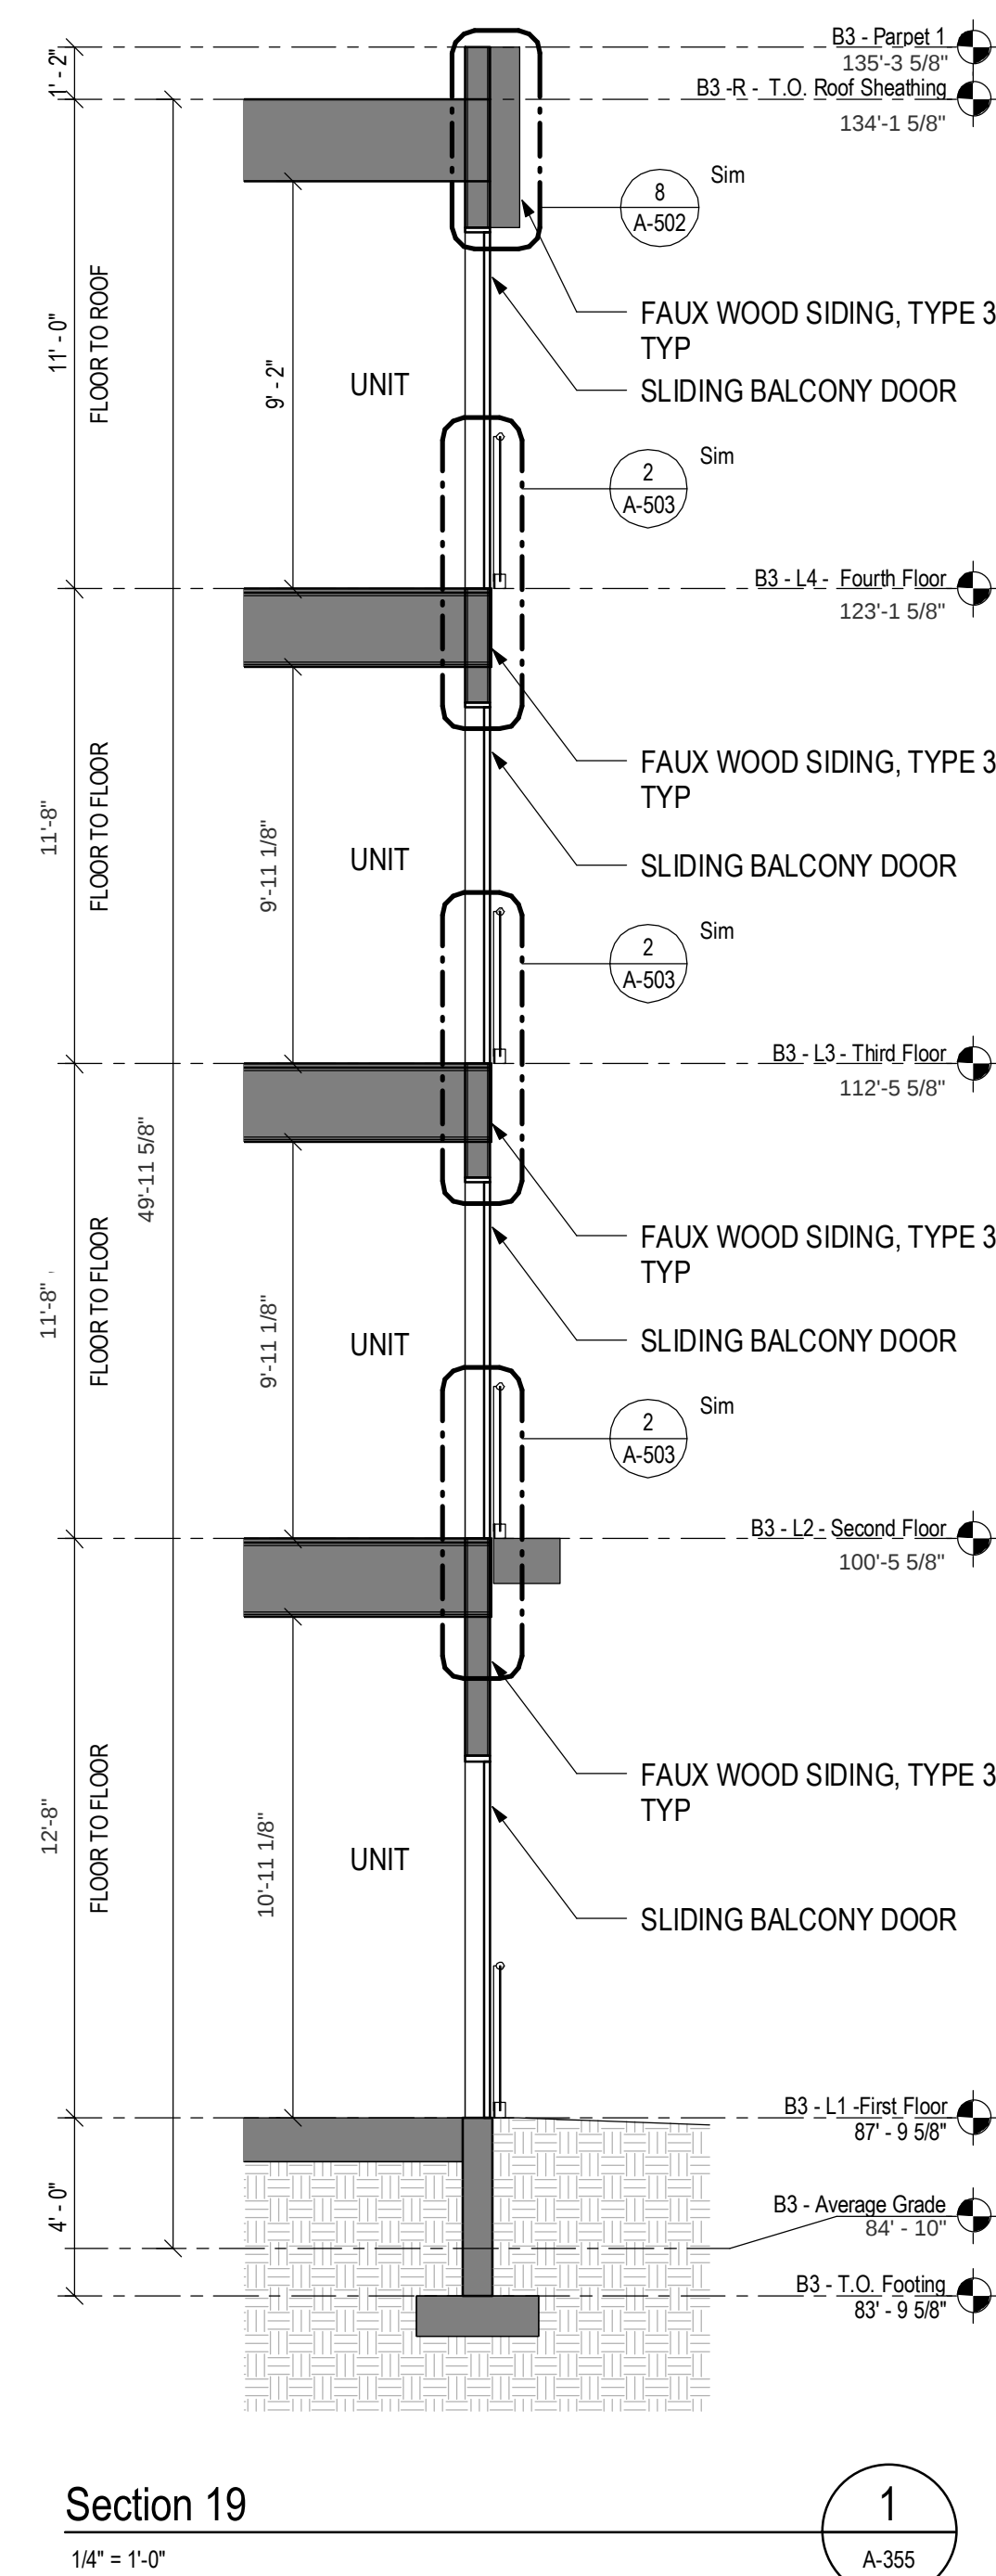
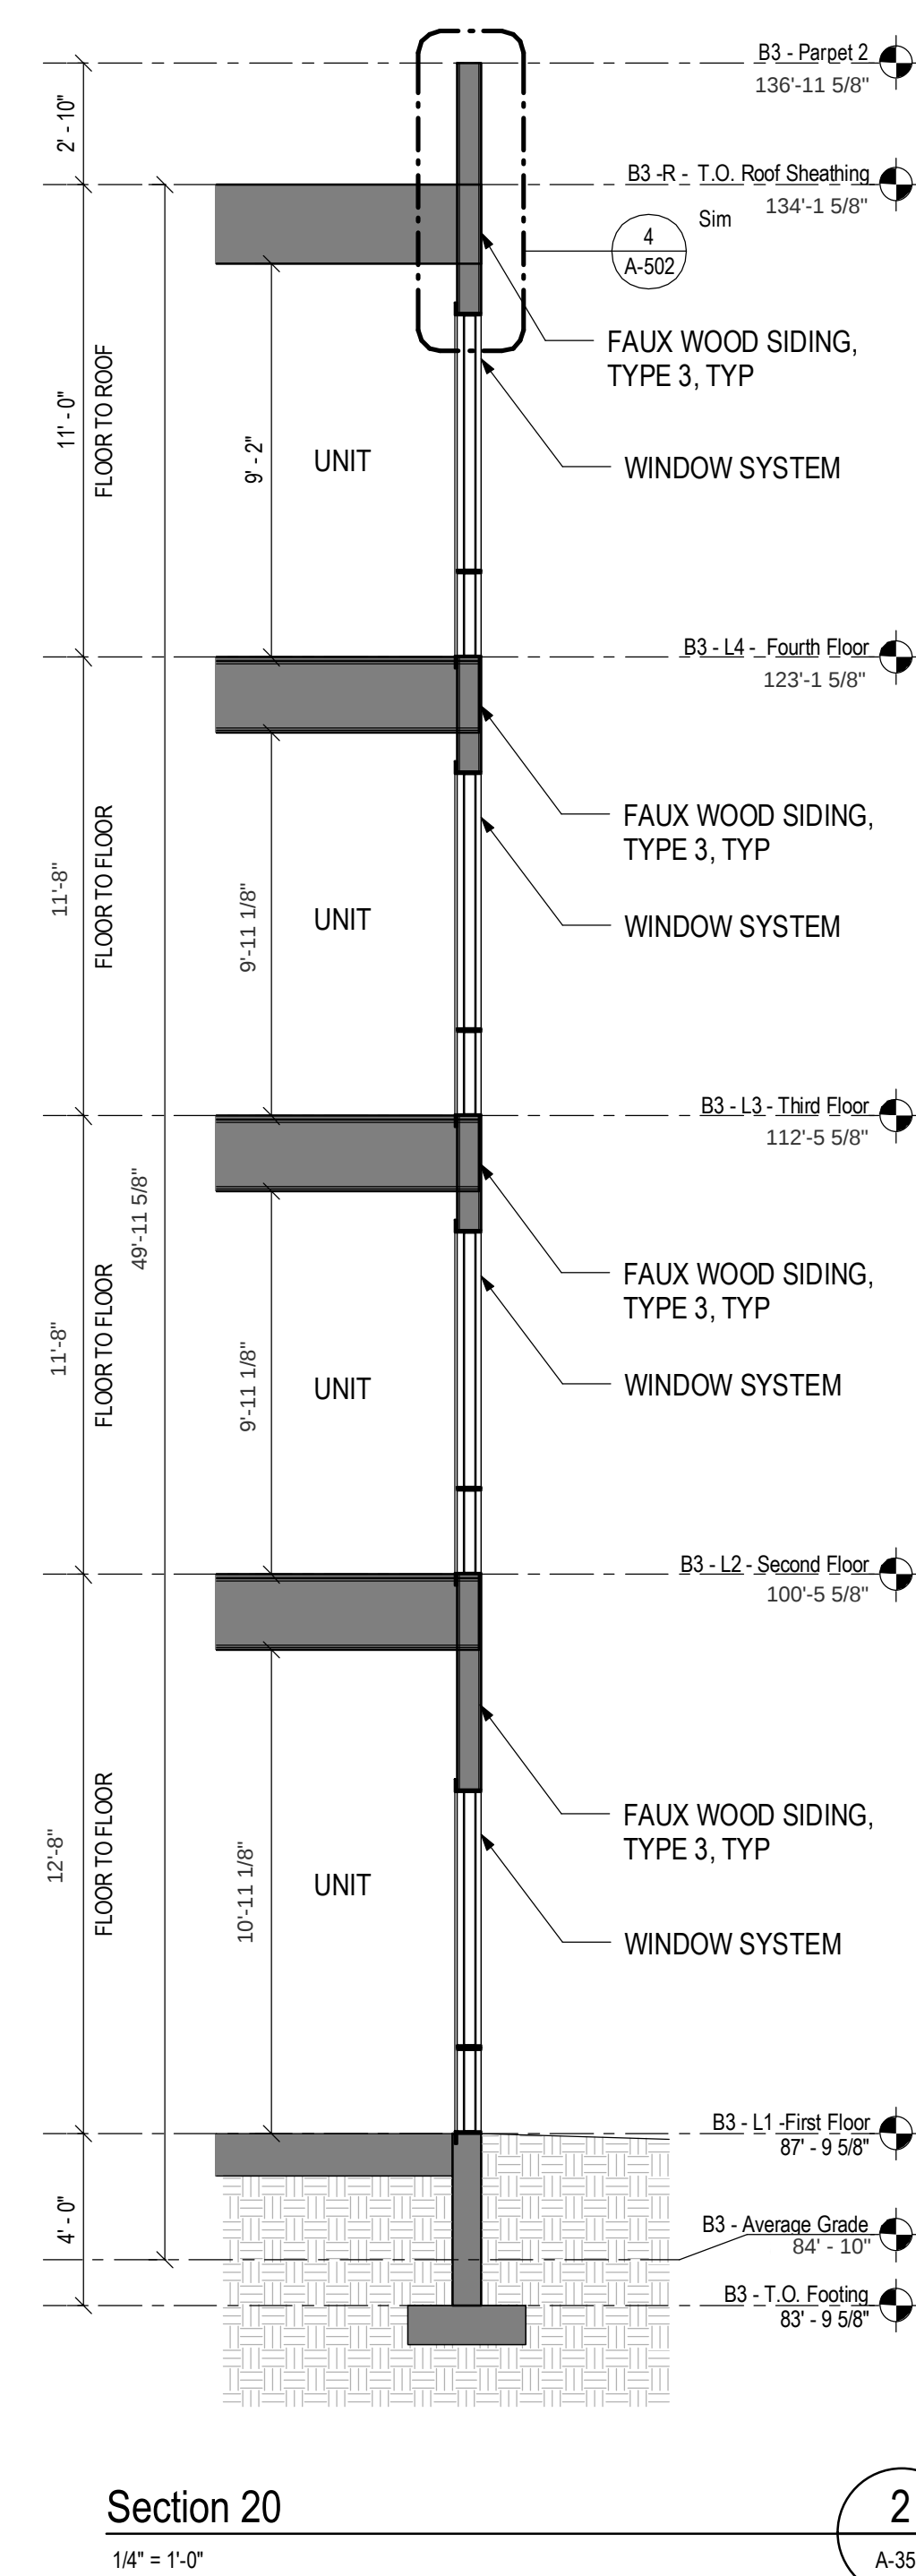
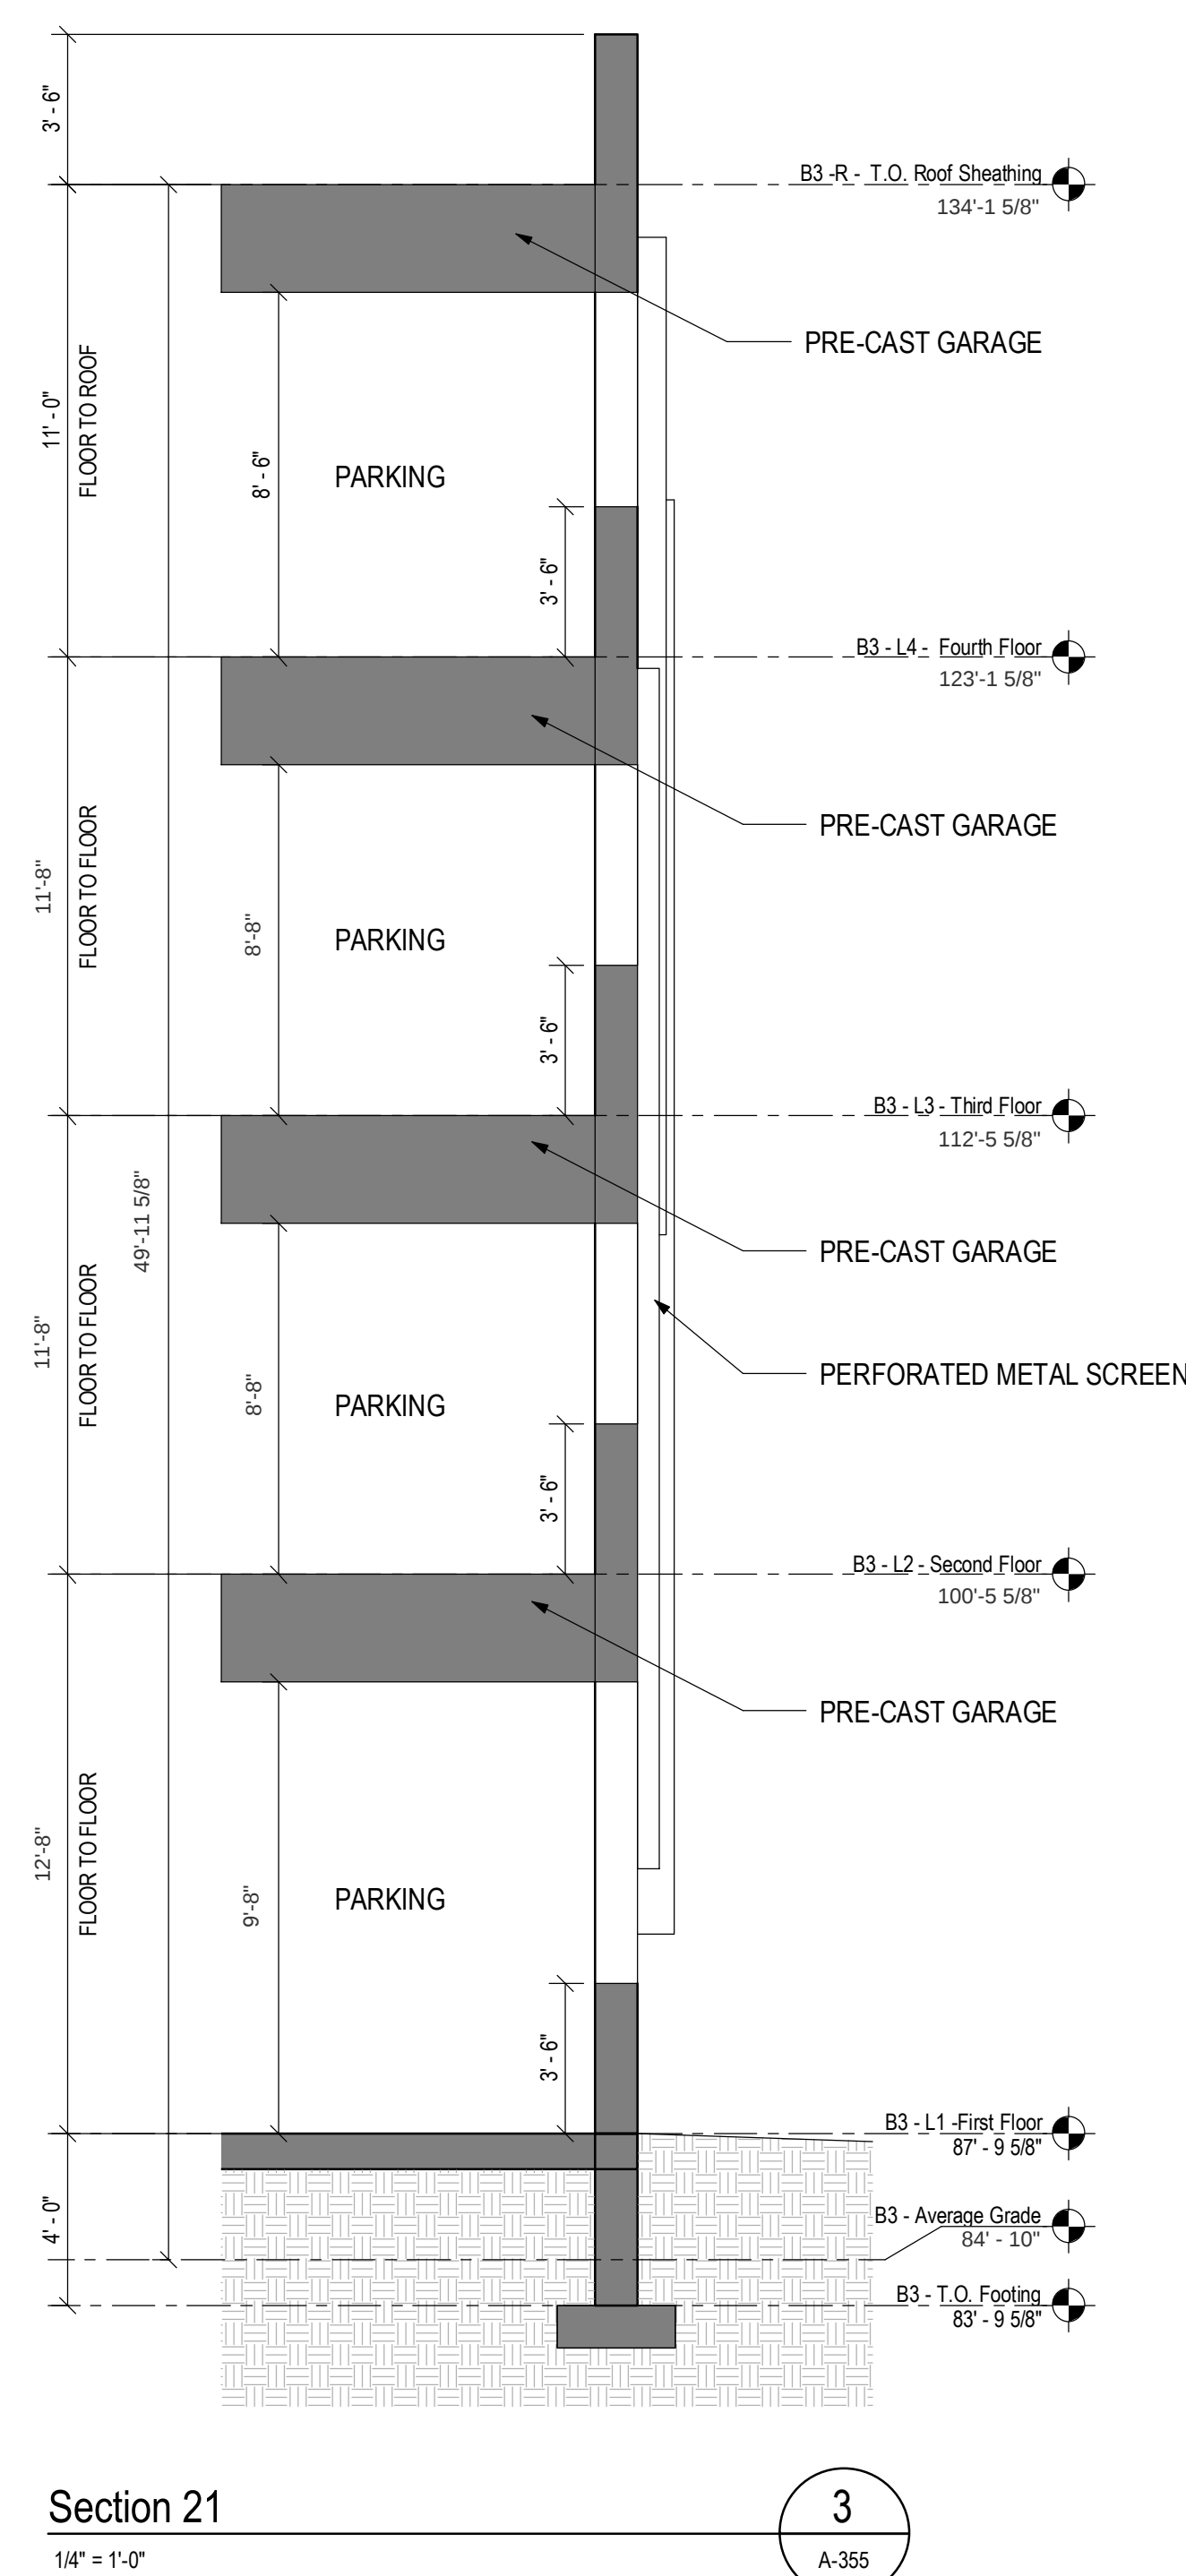


CABOT, CABOT,  
& FORBES

FINAL  
ARCHITECTURAL  
SPECIAL PERMIT  
NOT FOR  
CONSTRUCTION

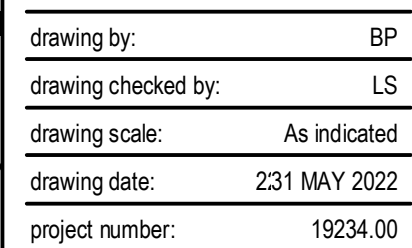[illegible]

## A-500

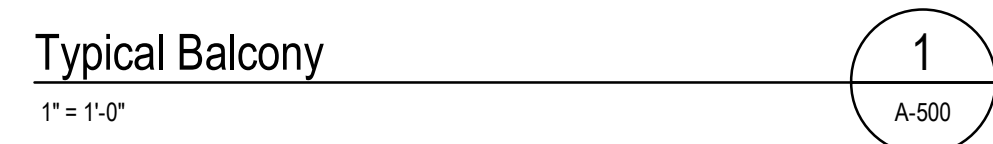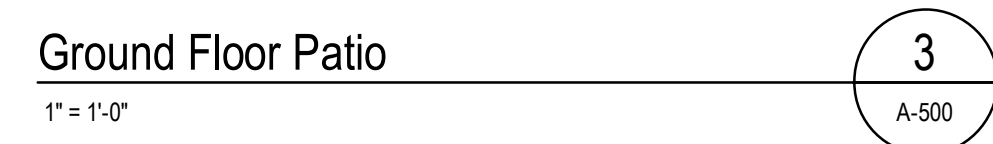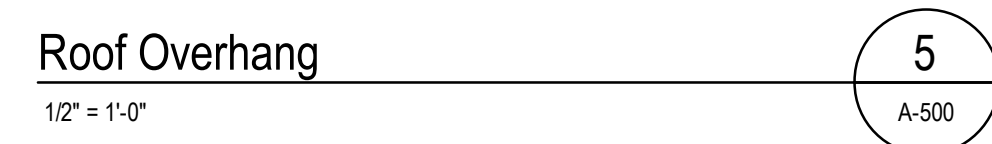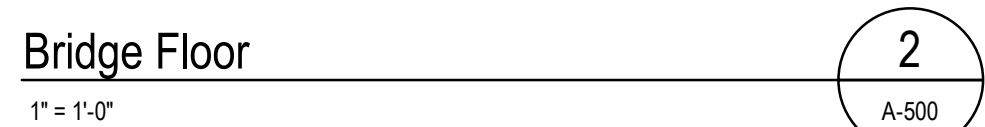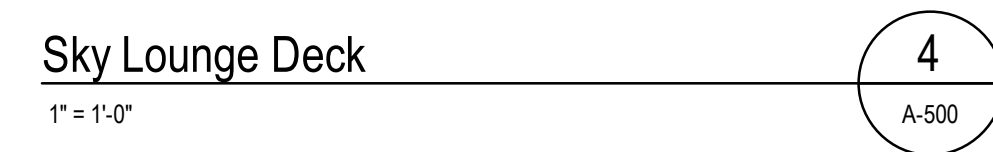




QUANNAPOWITT  
PARKWAY  
200-400 Quannapowitt  
Parkway  
Wakefield, MA 01880

CABOT, CABOT,  
& FORBES

185 Dartmouth St.,  
Boston, MA 02110

FINAL  
ARCHITECTURAL  
SPECIAL PERMIT  
NOT FOR  
CONSTRUCTION

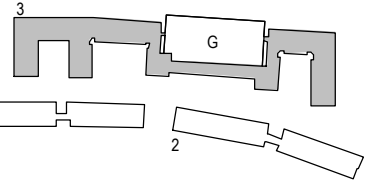


|                     |              |
|---------------------|--------------|
| Drawing by:         | Author       |
| Drawing checked by: | LS           |
| Drawing scale:      | As indicated |
| Drawing date:       | 231 MAY 2022 |
| Project number:     | 19234.00     |

Following revisions:


[illegible]

### Building 3 Exterior Details


## A-502

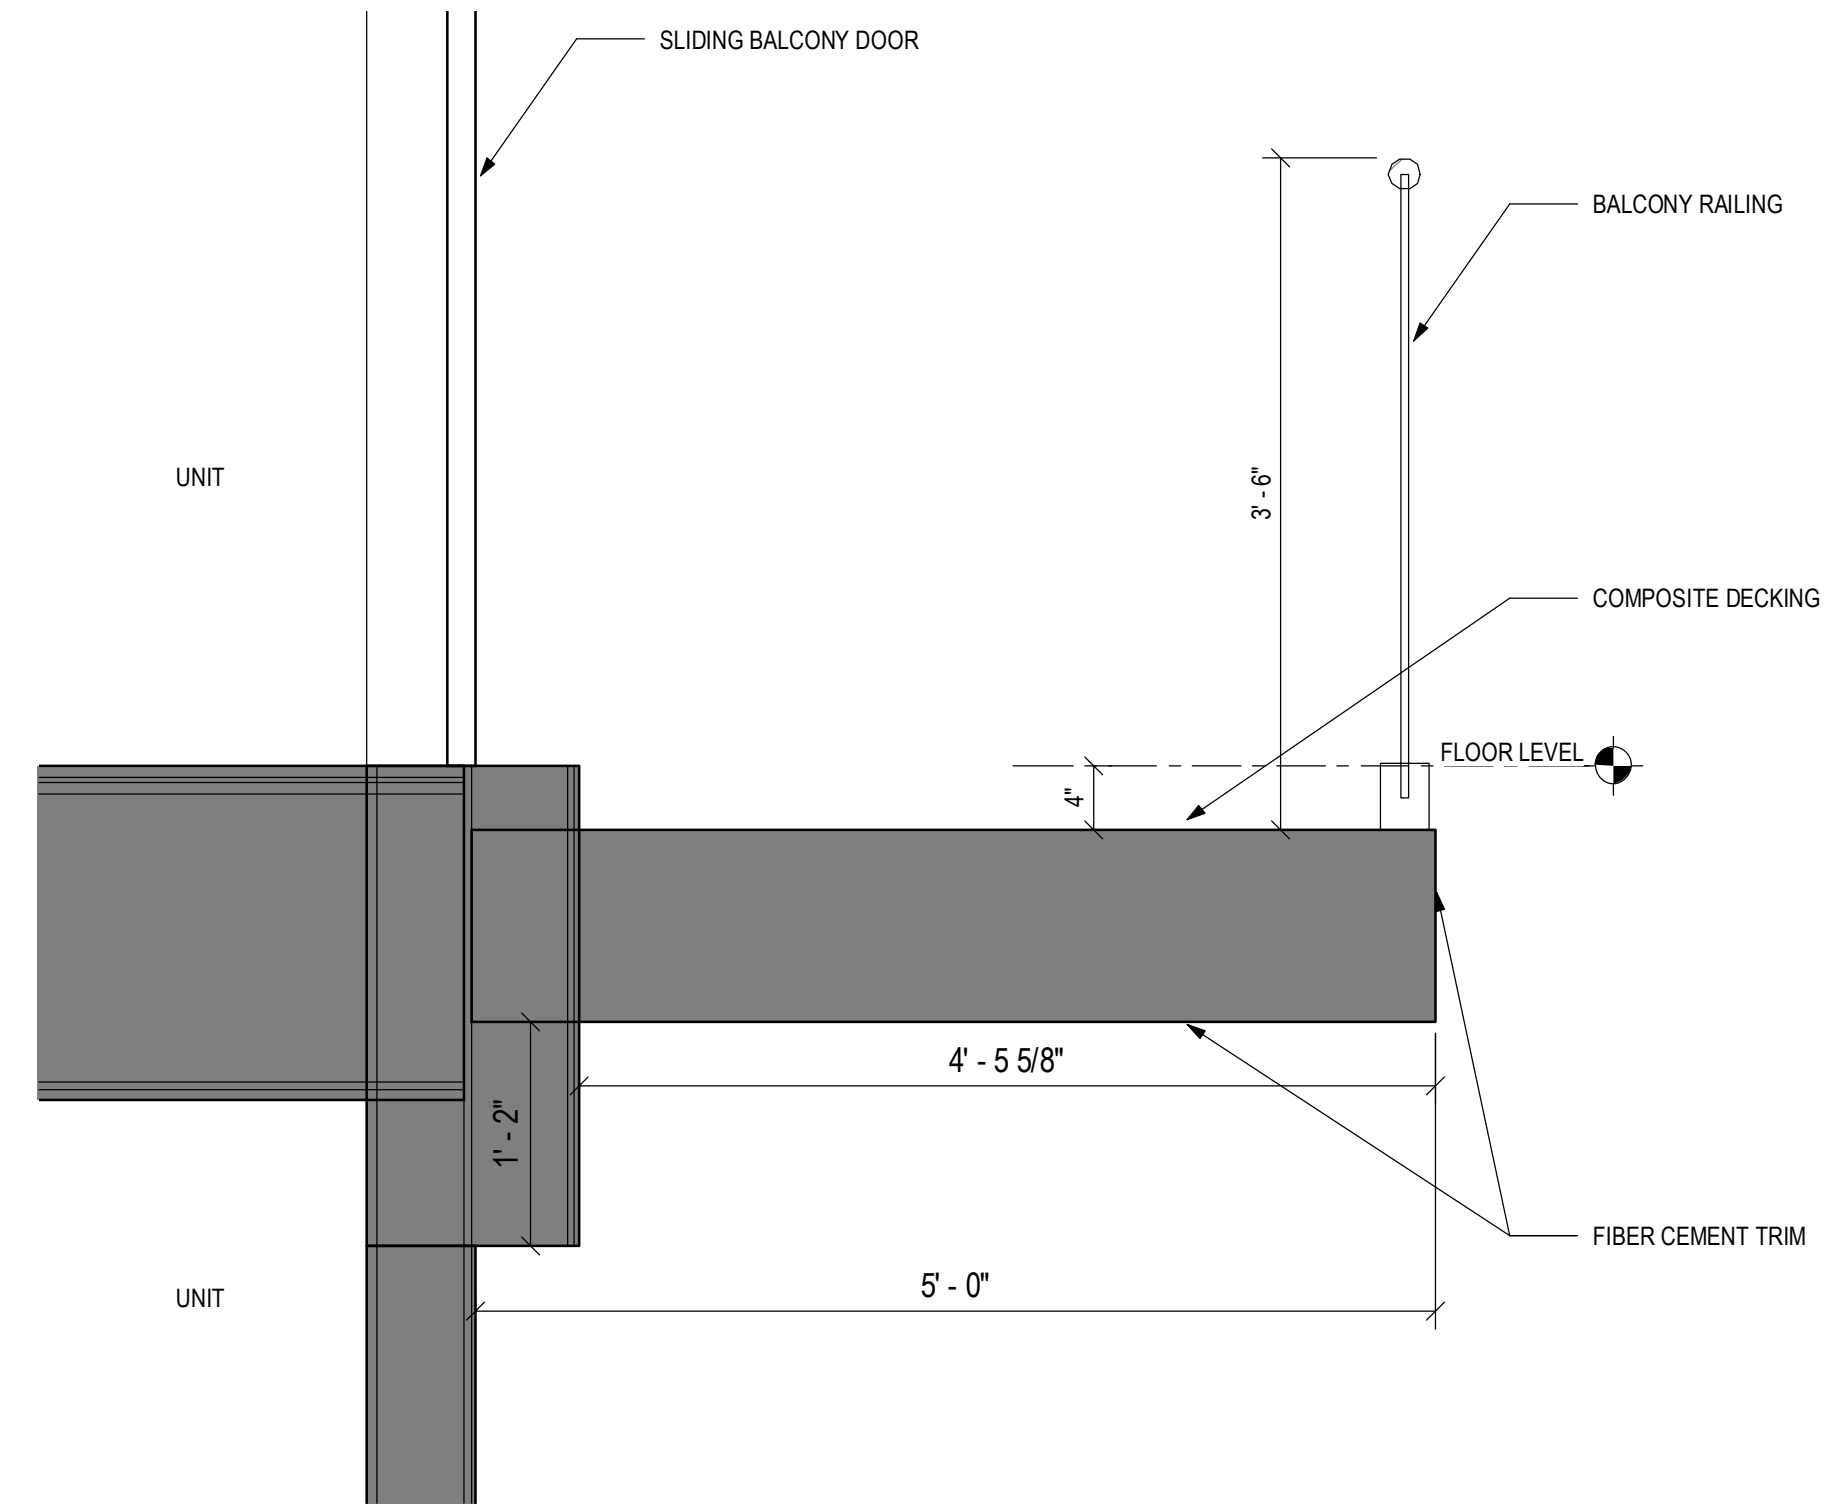


### Typical Balcony with Overframing
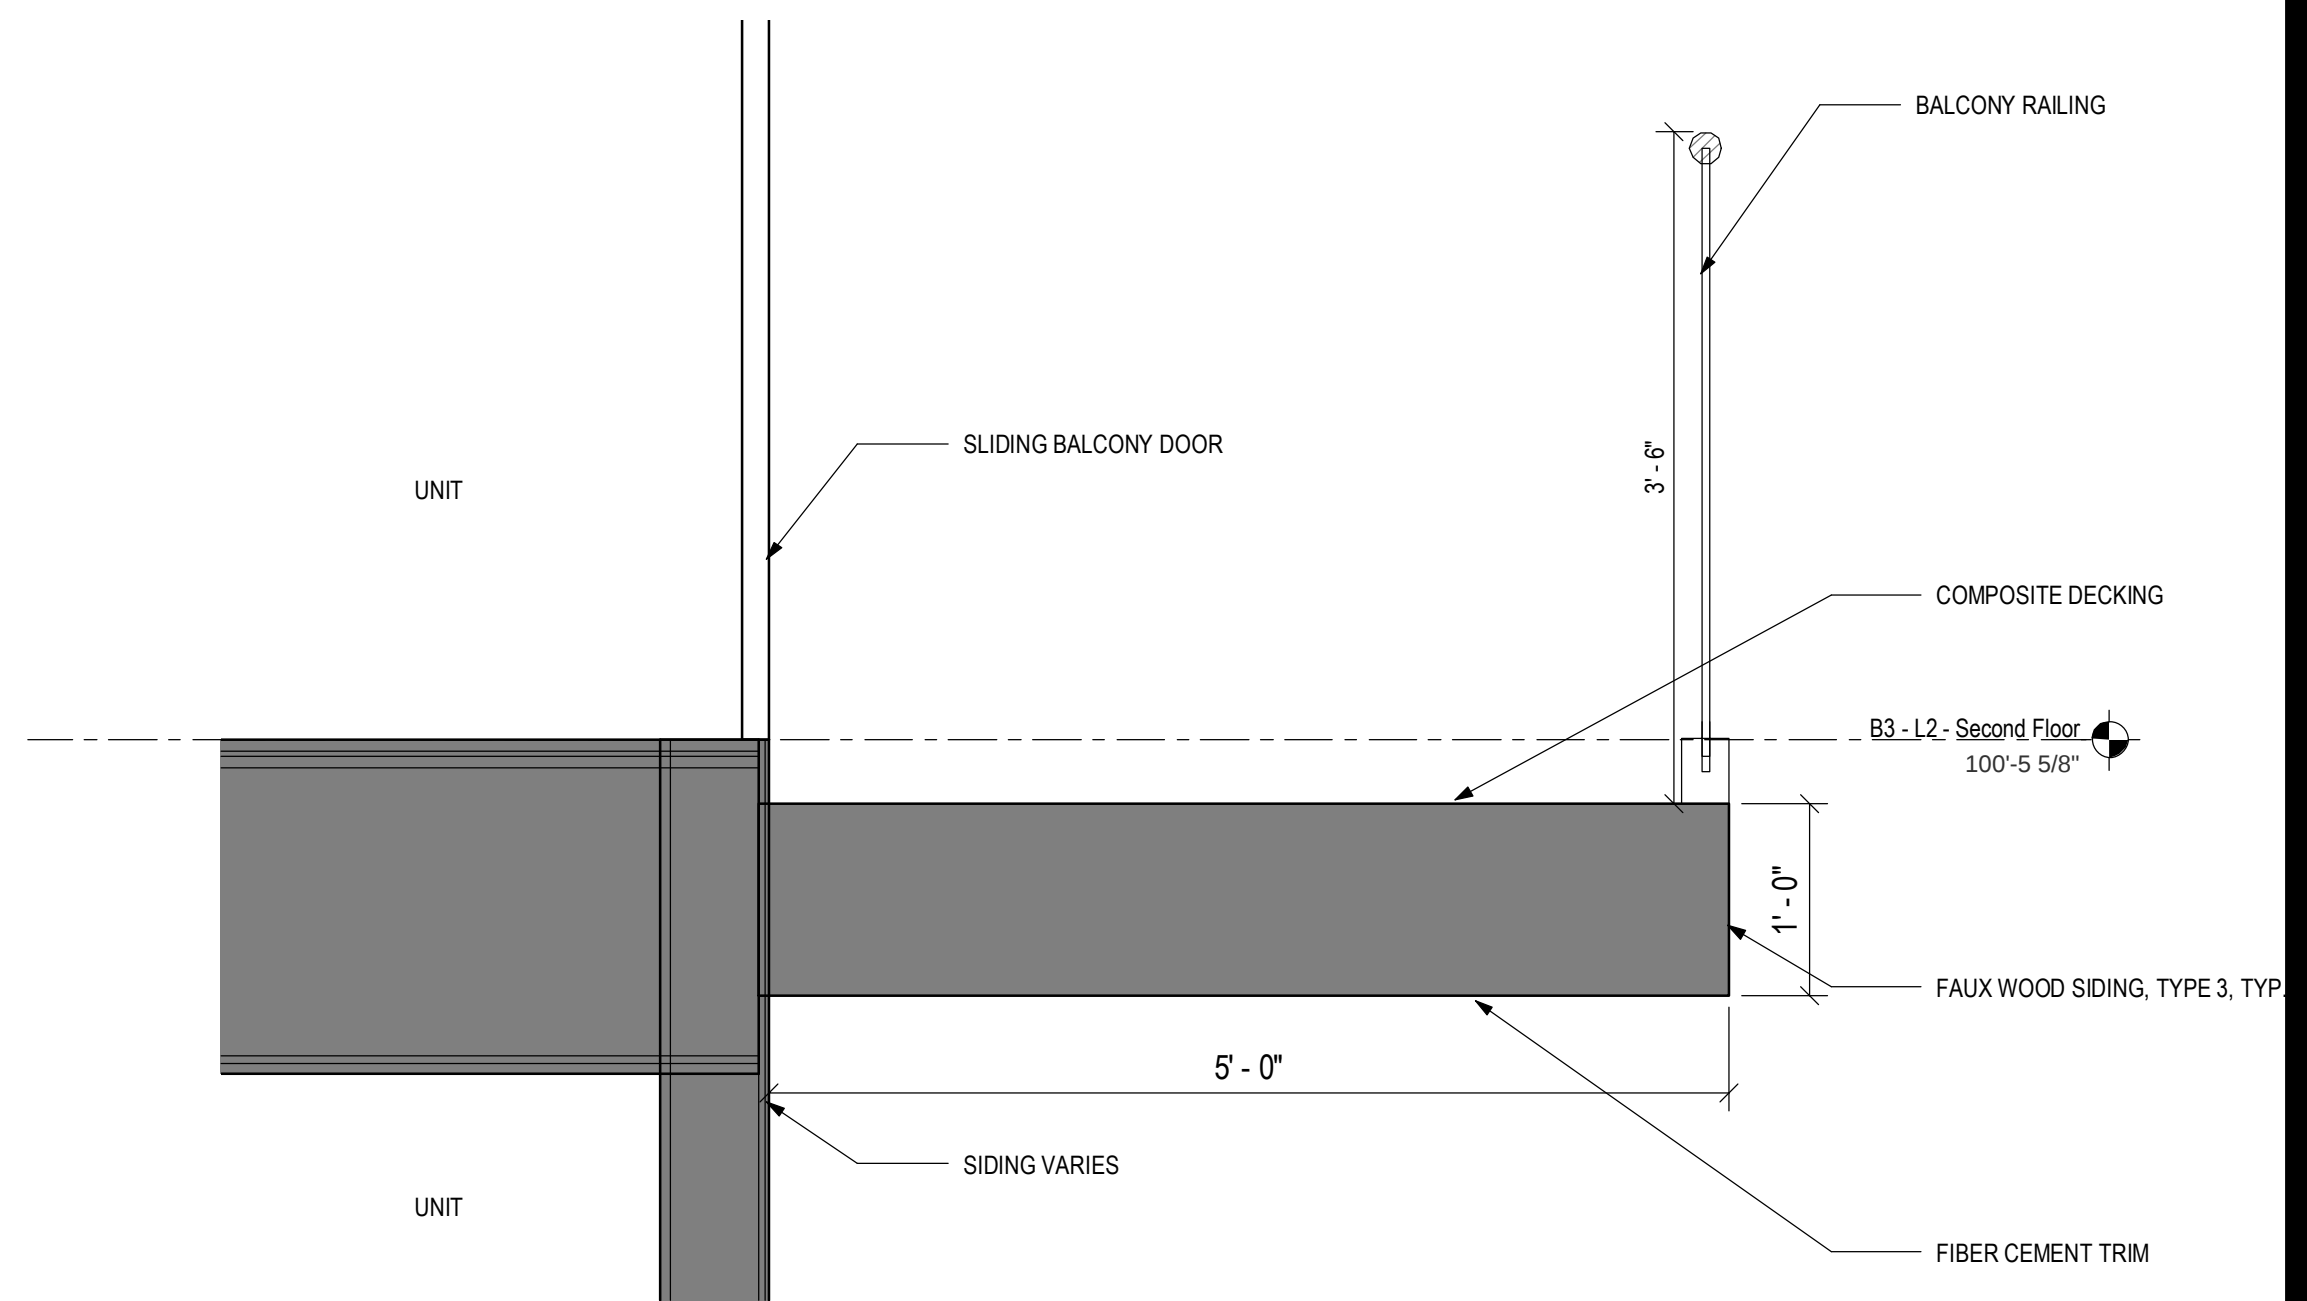
$$1^* = 1^* - 0^*$$


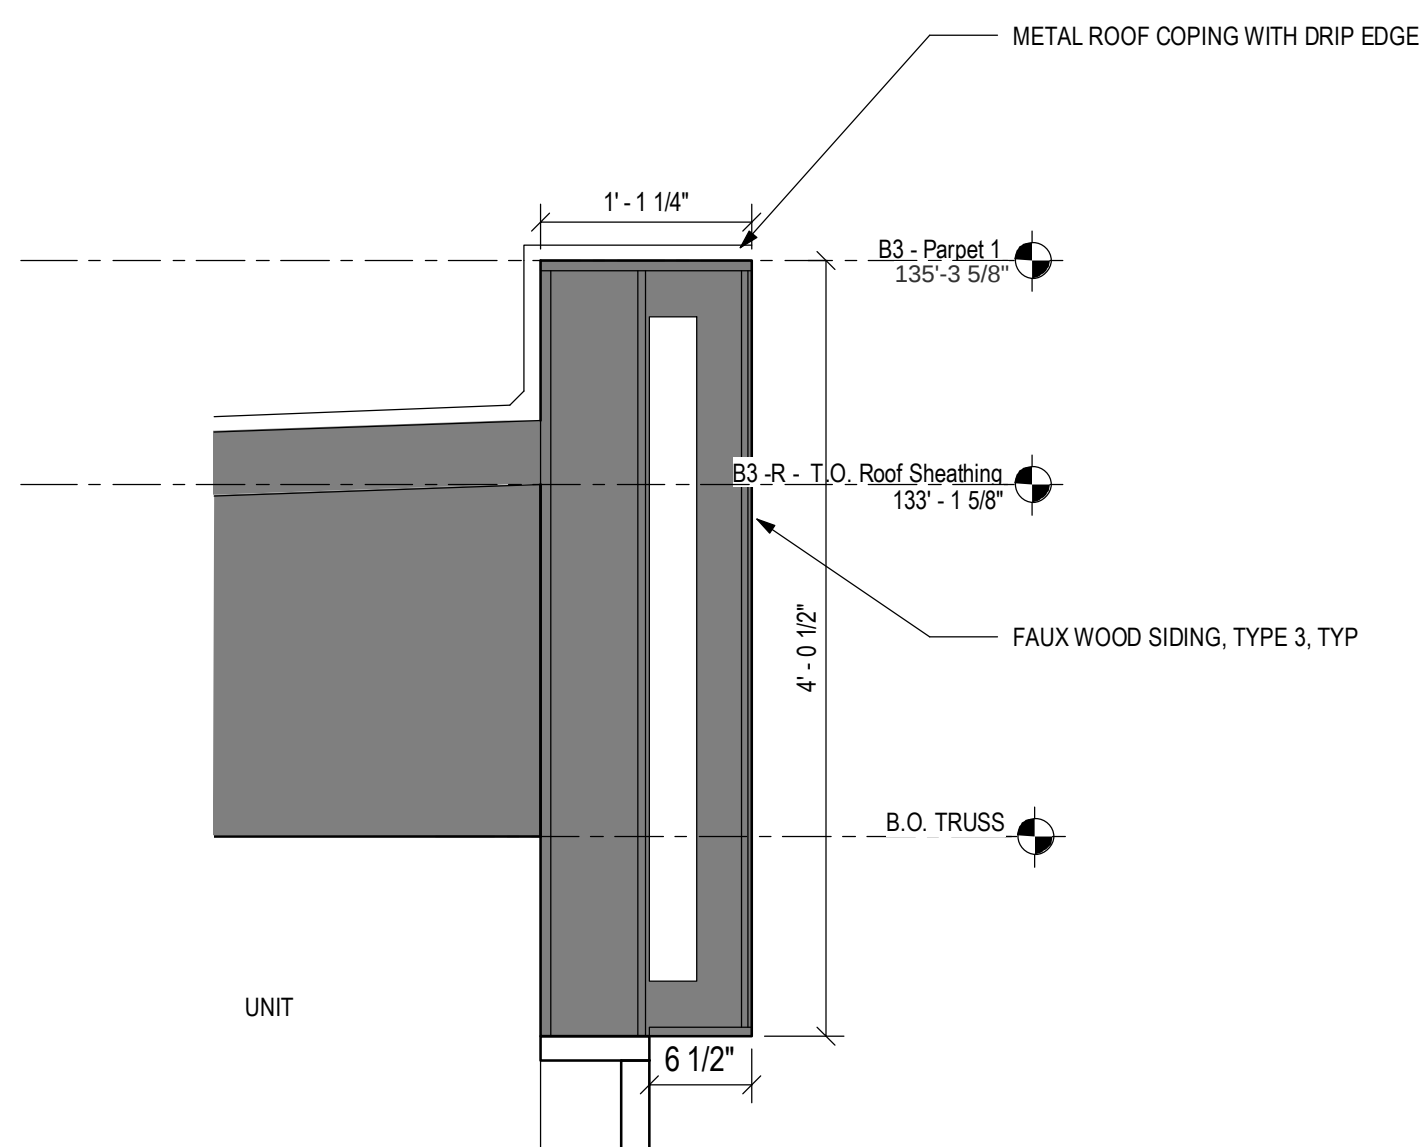
### Typical Balcony
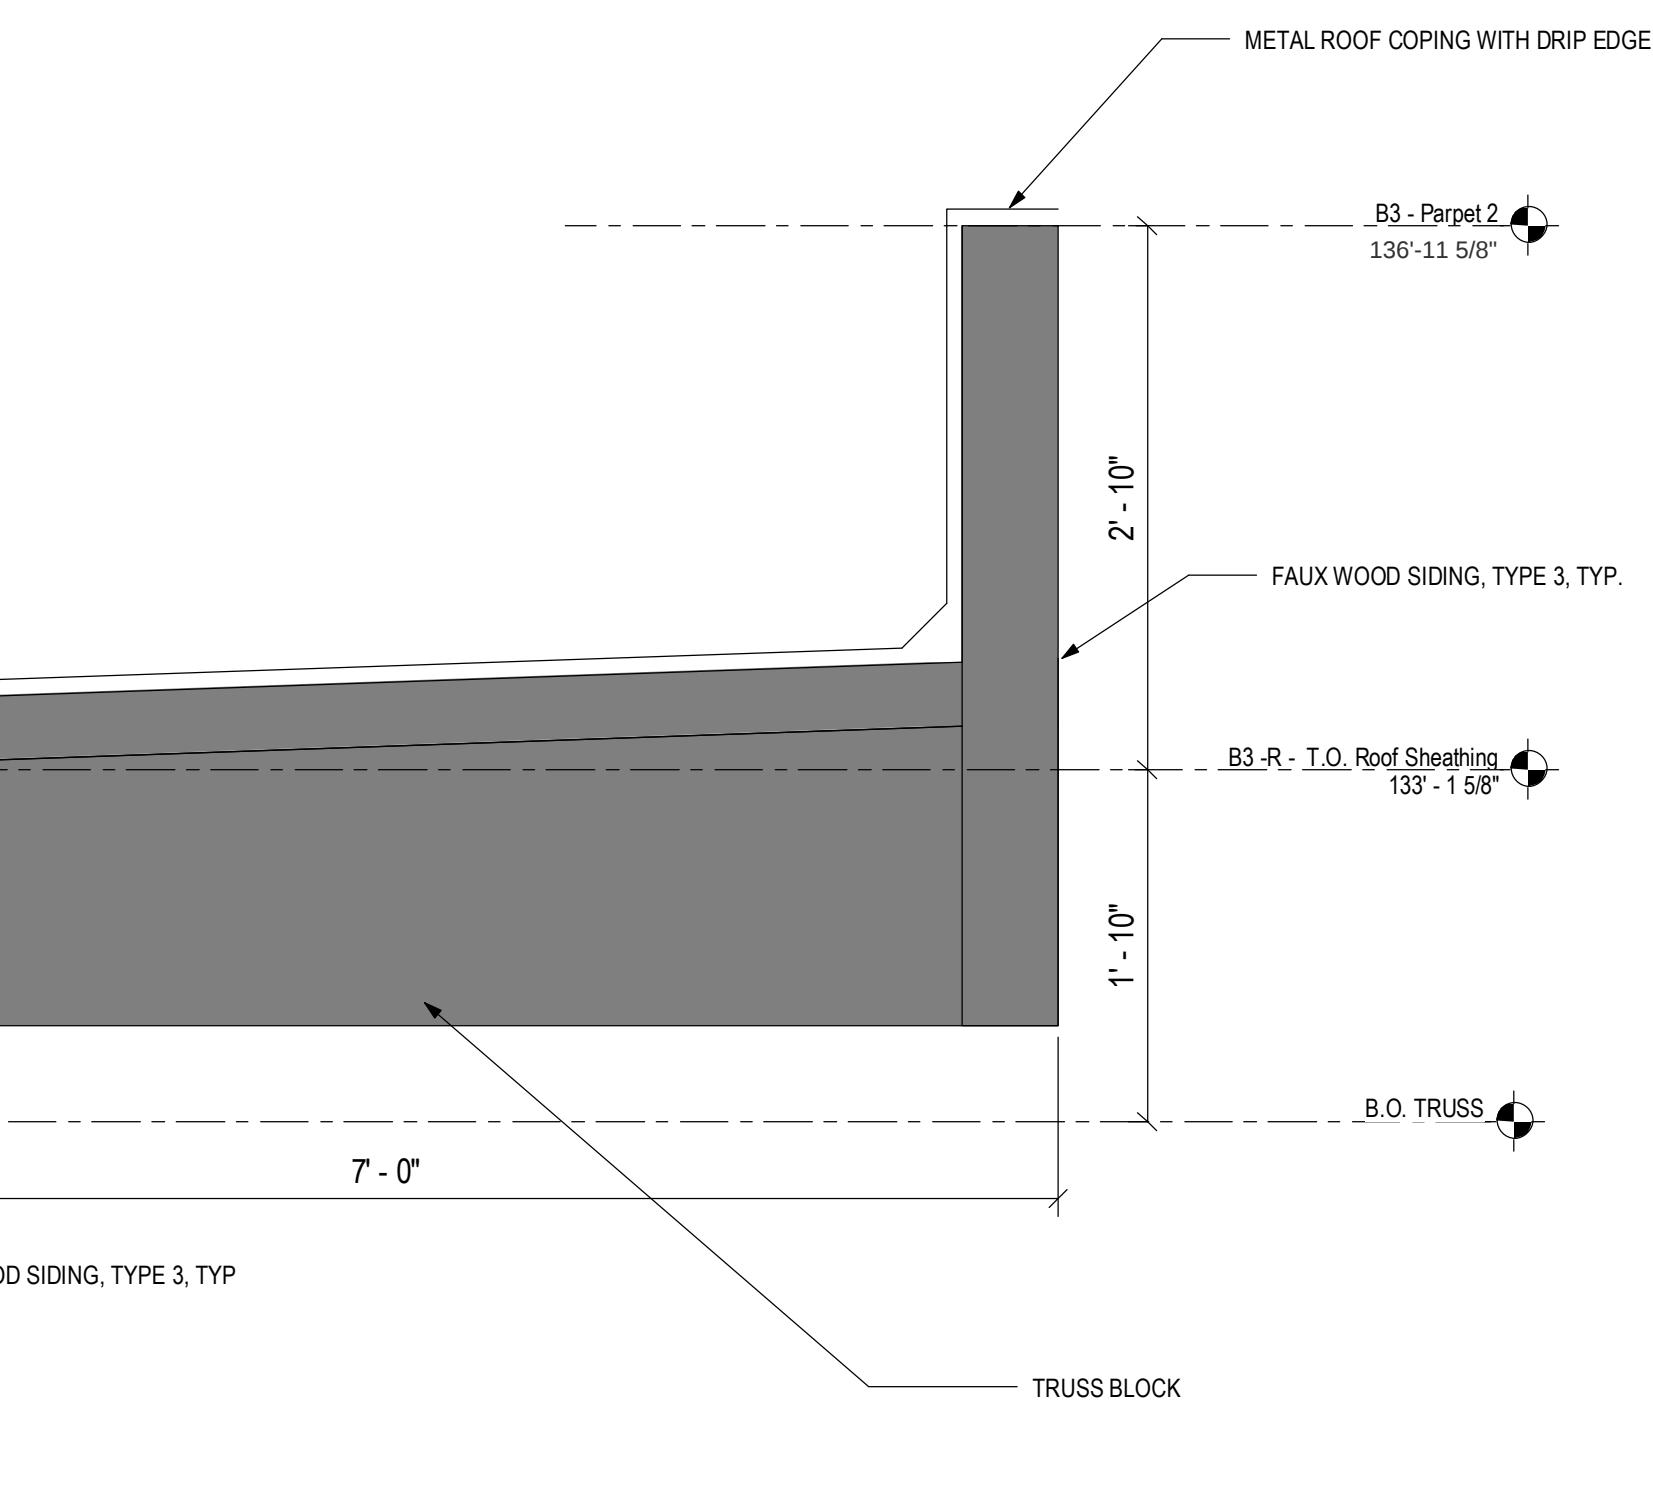
$$1^* = 1^* \cdot 0^*$$


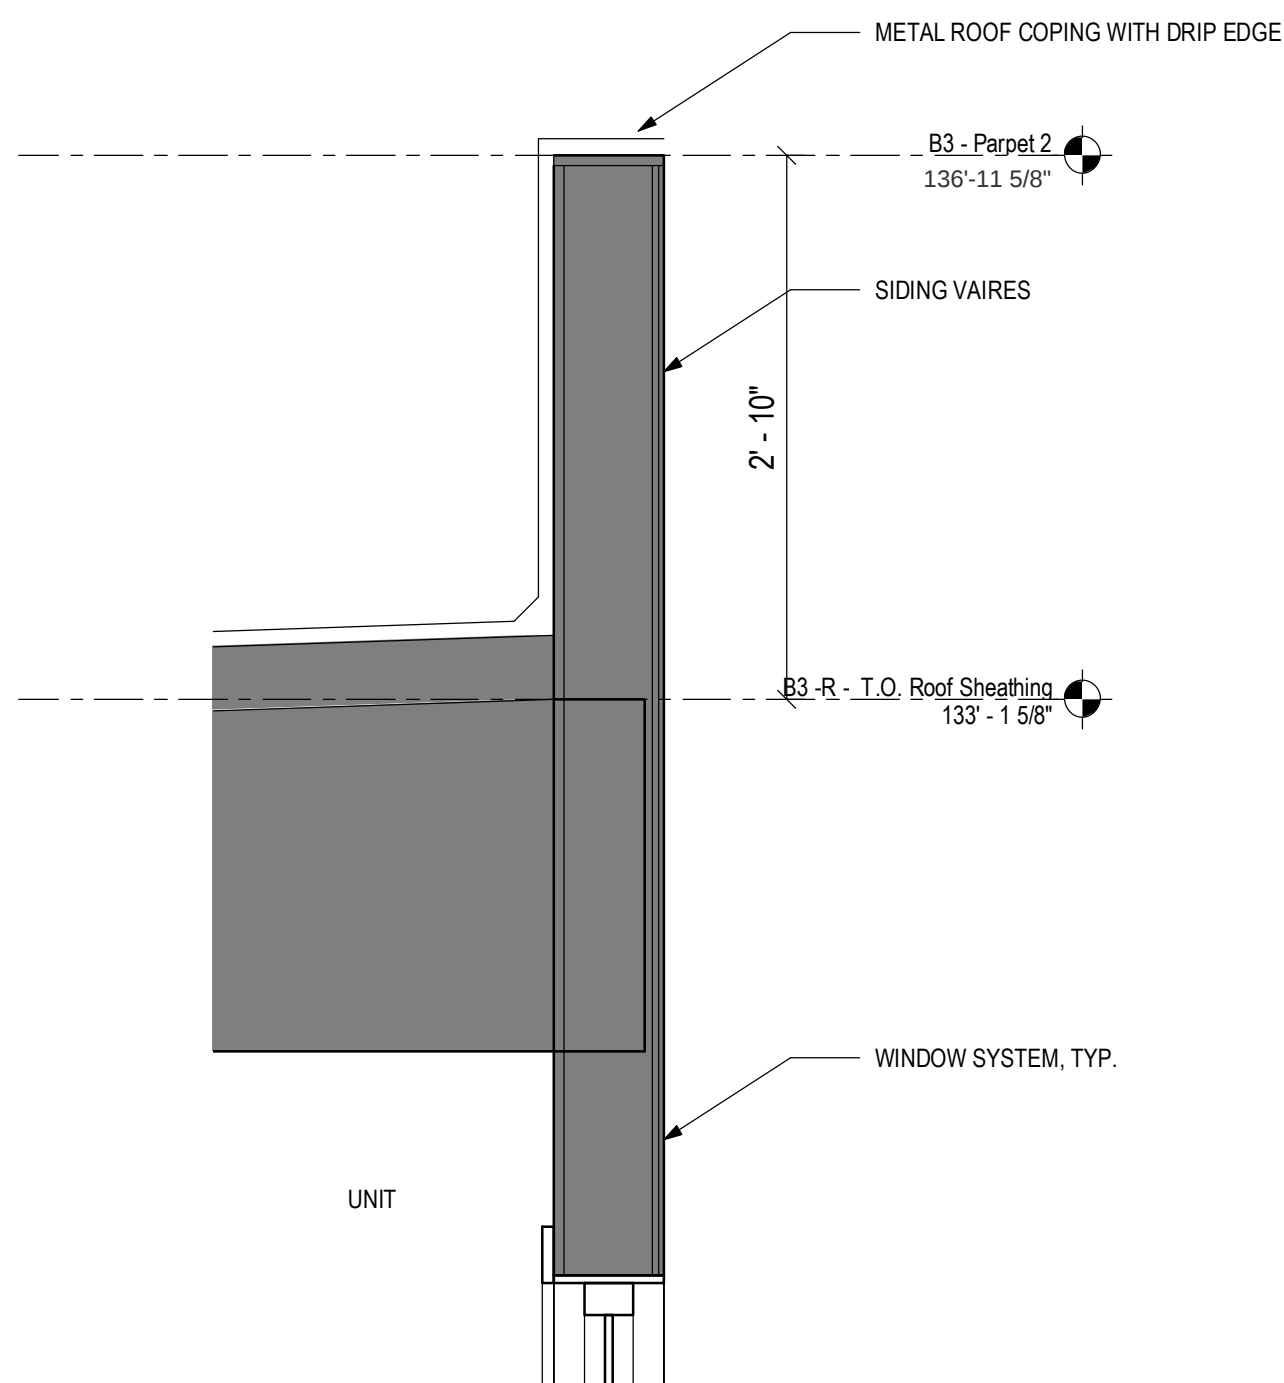
### Balcony Roof
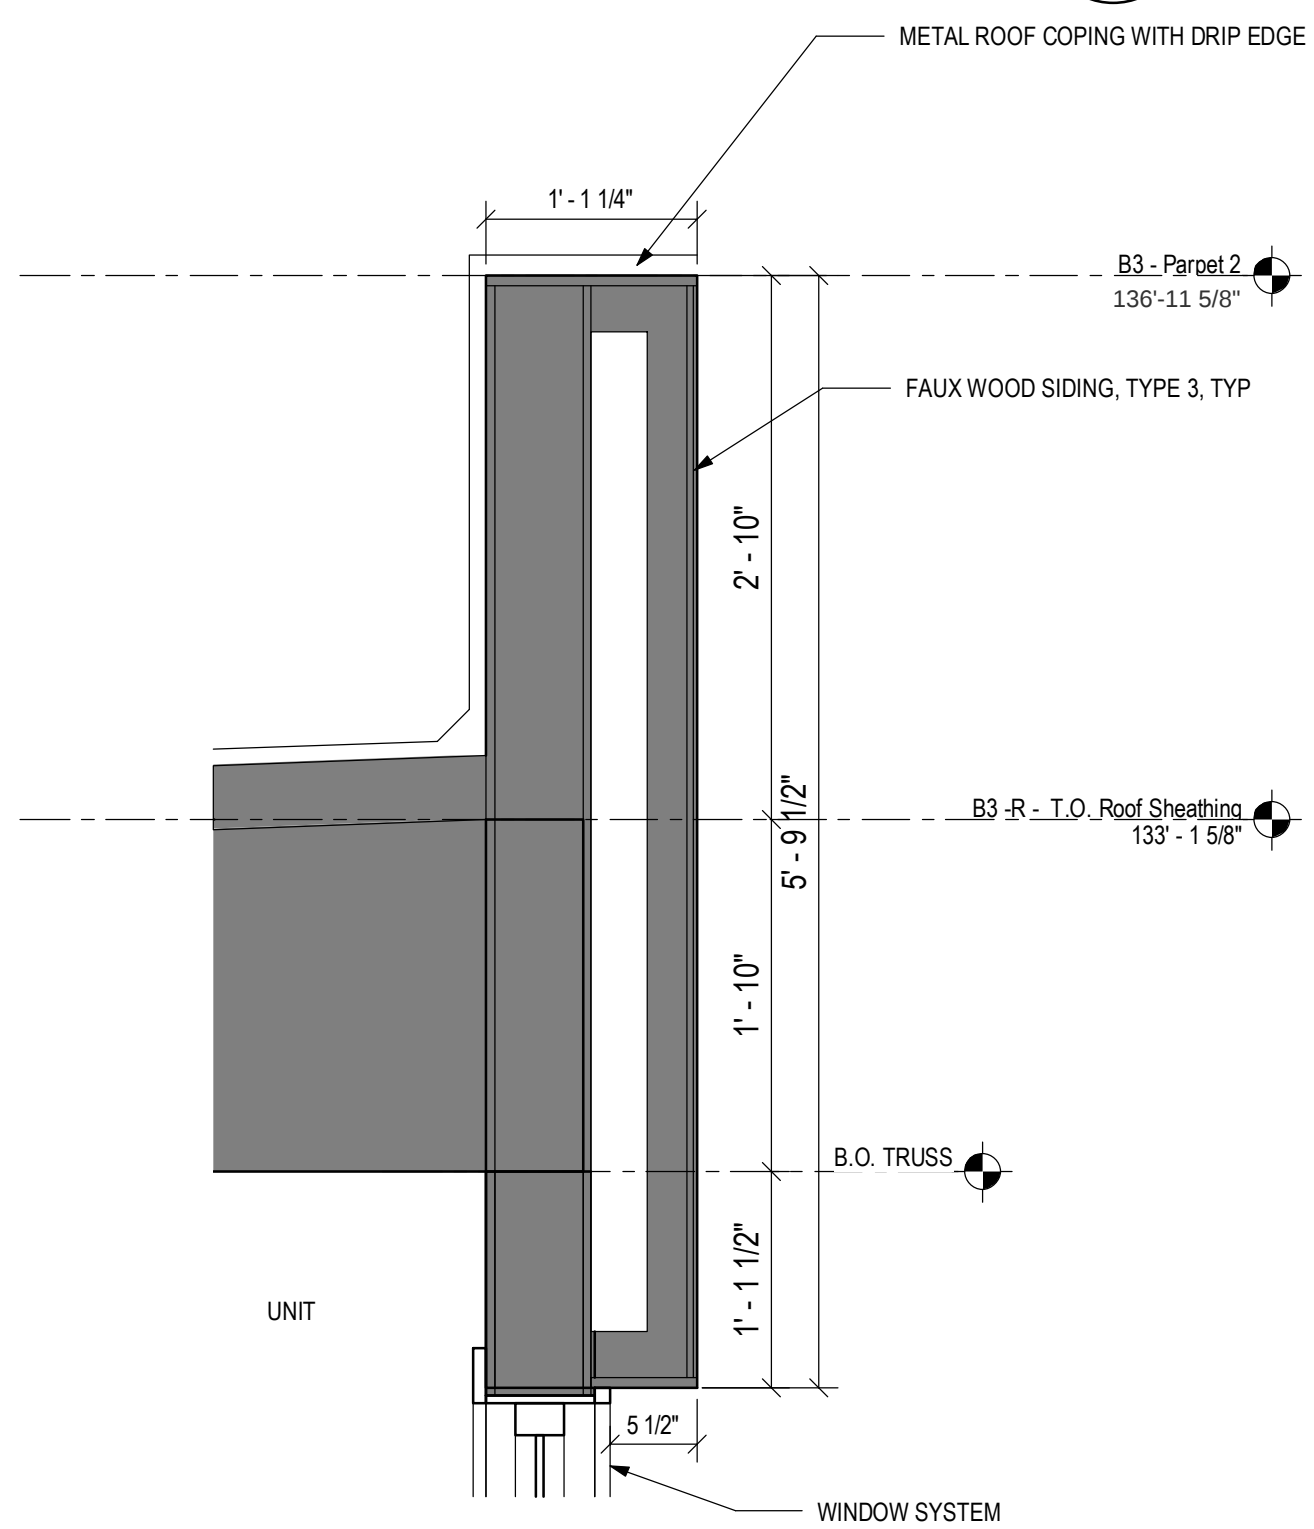
$$1^{\circ} = 1^{\circ} - 0^{\circ}$$


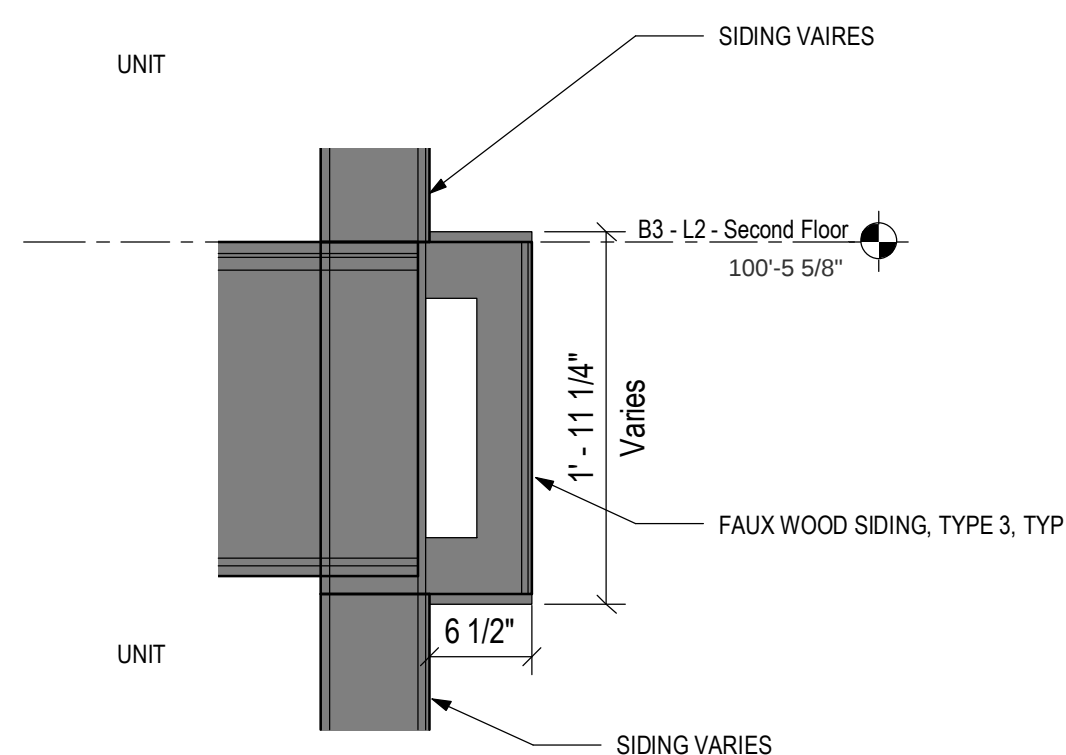
### Typical Parapet 2 with Overframing

$$1'' = 1'.0''$$


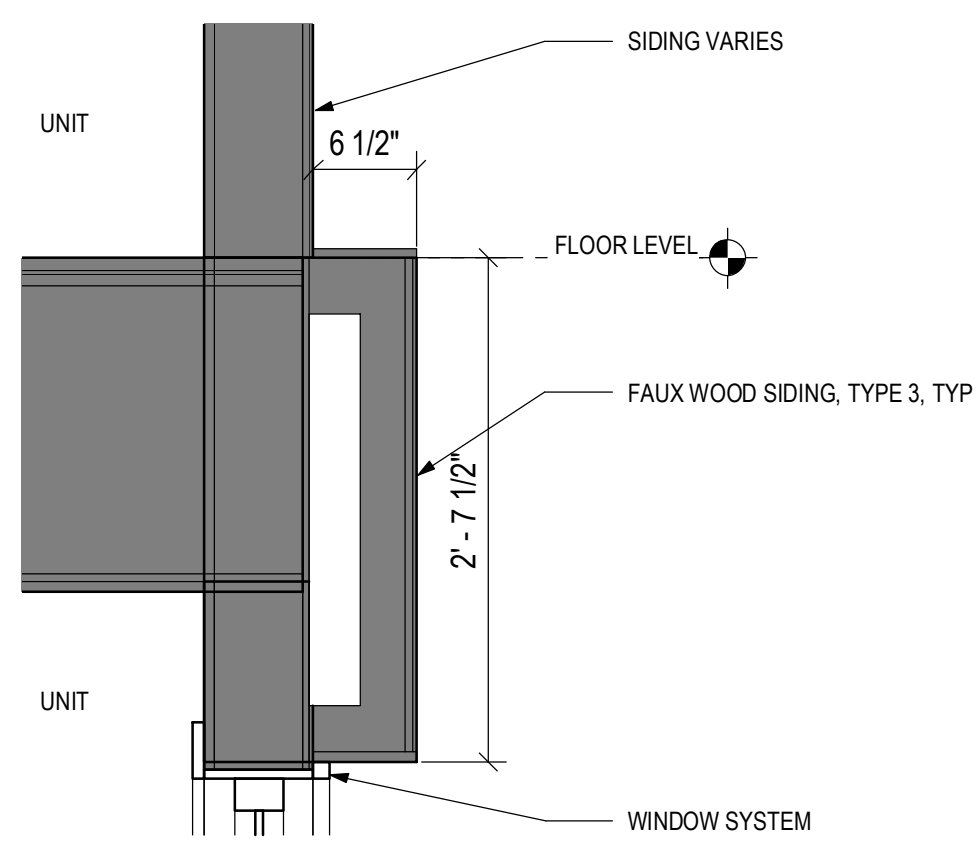
### Typical Parapet 1 with Overframing

$$1^{\circ} = 1^{\circ} 0'$$


### Typical Parapet 2

$$1^{\circ} = 1^{\circ} - 0^{\circ}$$


### Typical Wall Overframing

$$1^* = 1 - 0^*$$


### Typical Wall Overframing Above Window


$$1^* = 1' - 0^*$$

CABOT, CABOT,  
& FORBES


[illegible]

---


**A-503**

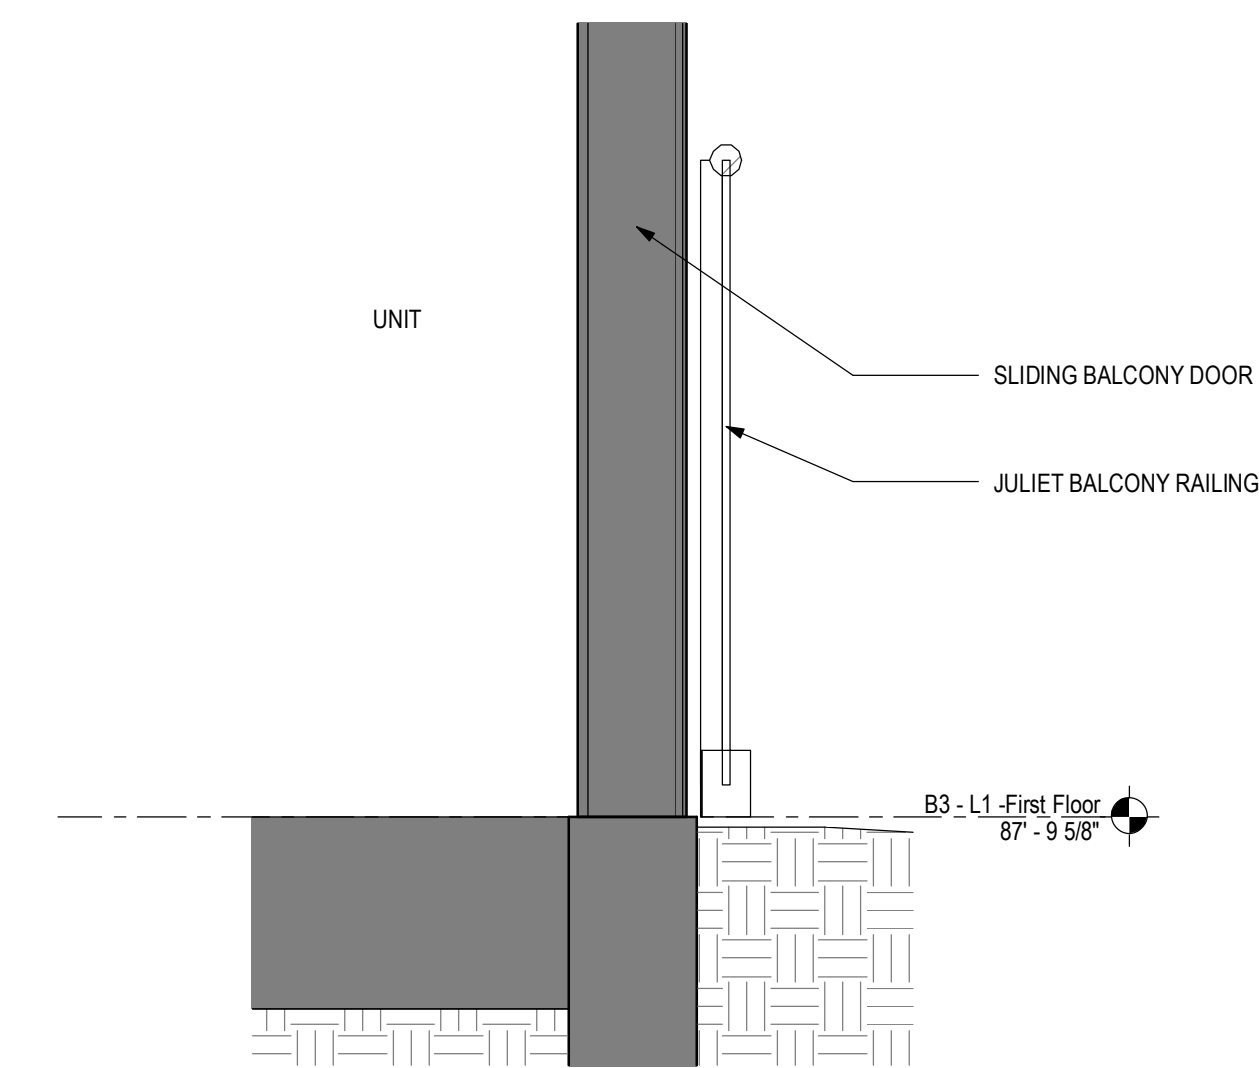
$$1'' = 1'-0''$$

3  
A-503

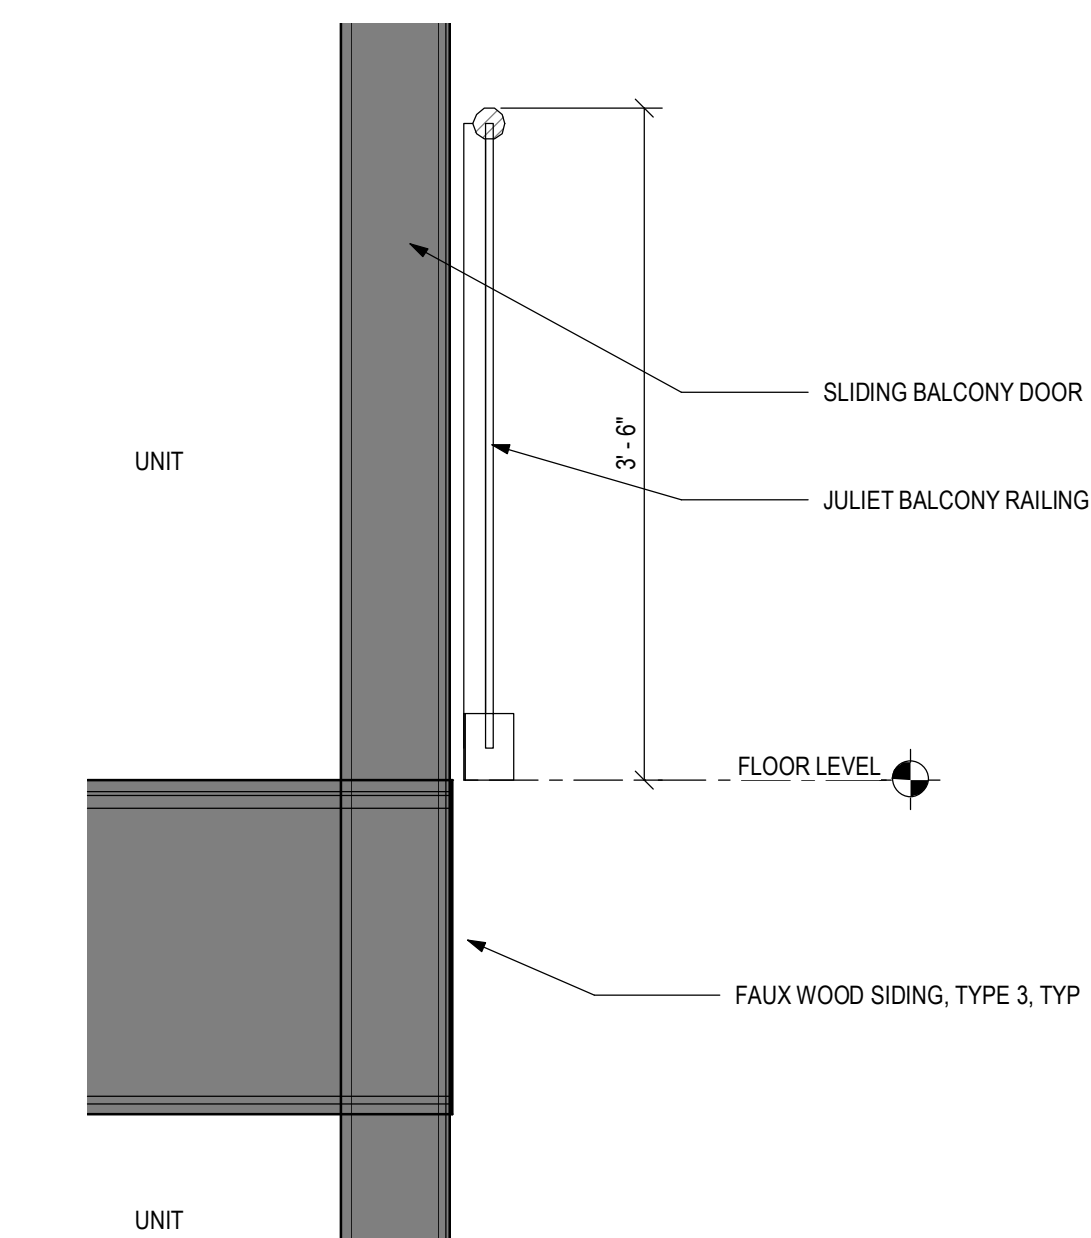
$$1^a = 1'-0'$$

2  
A-503

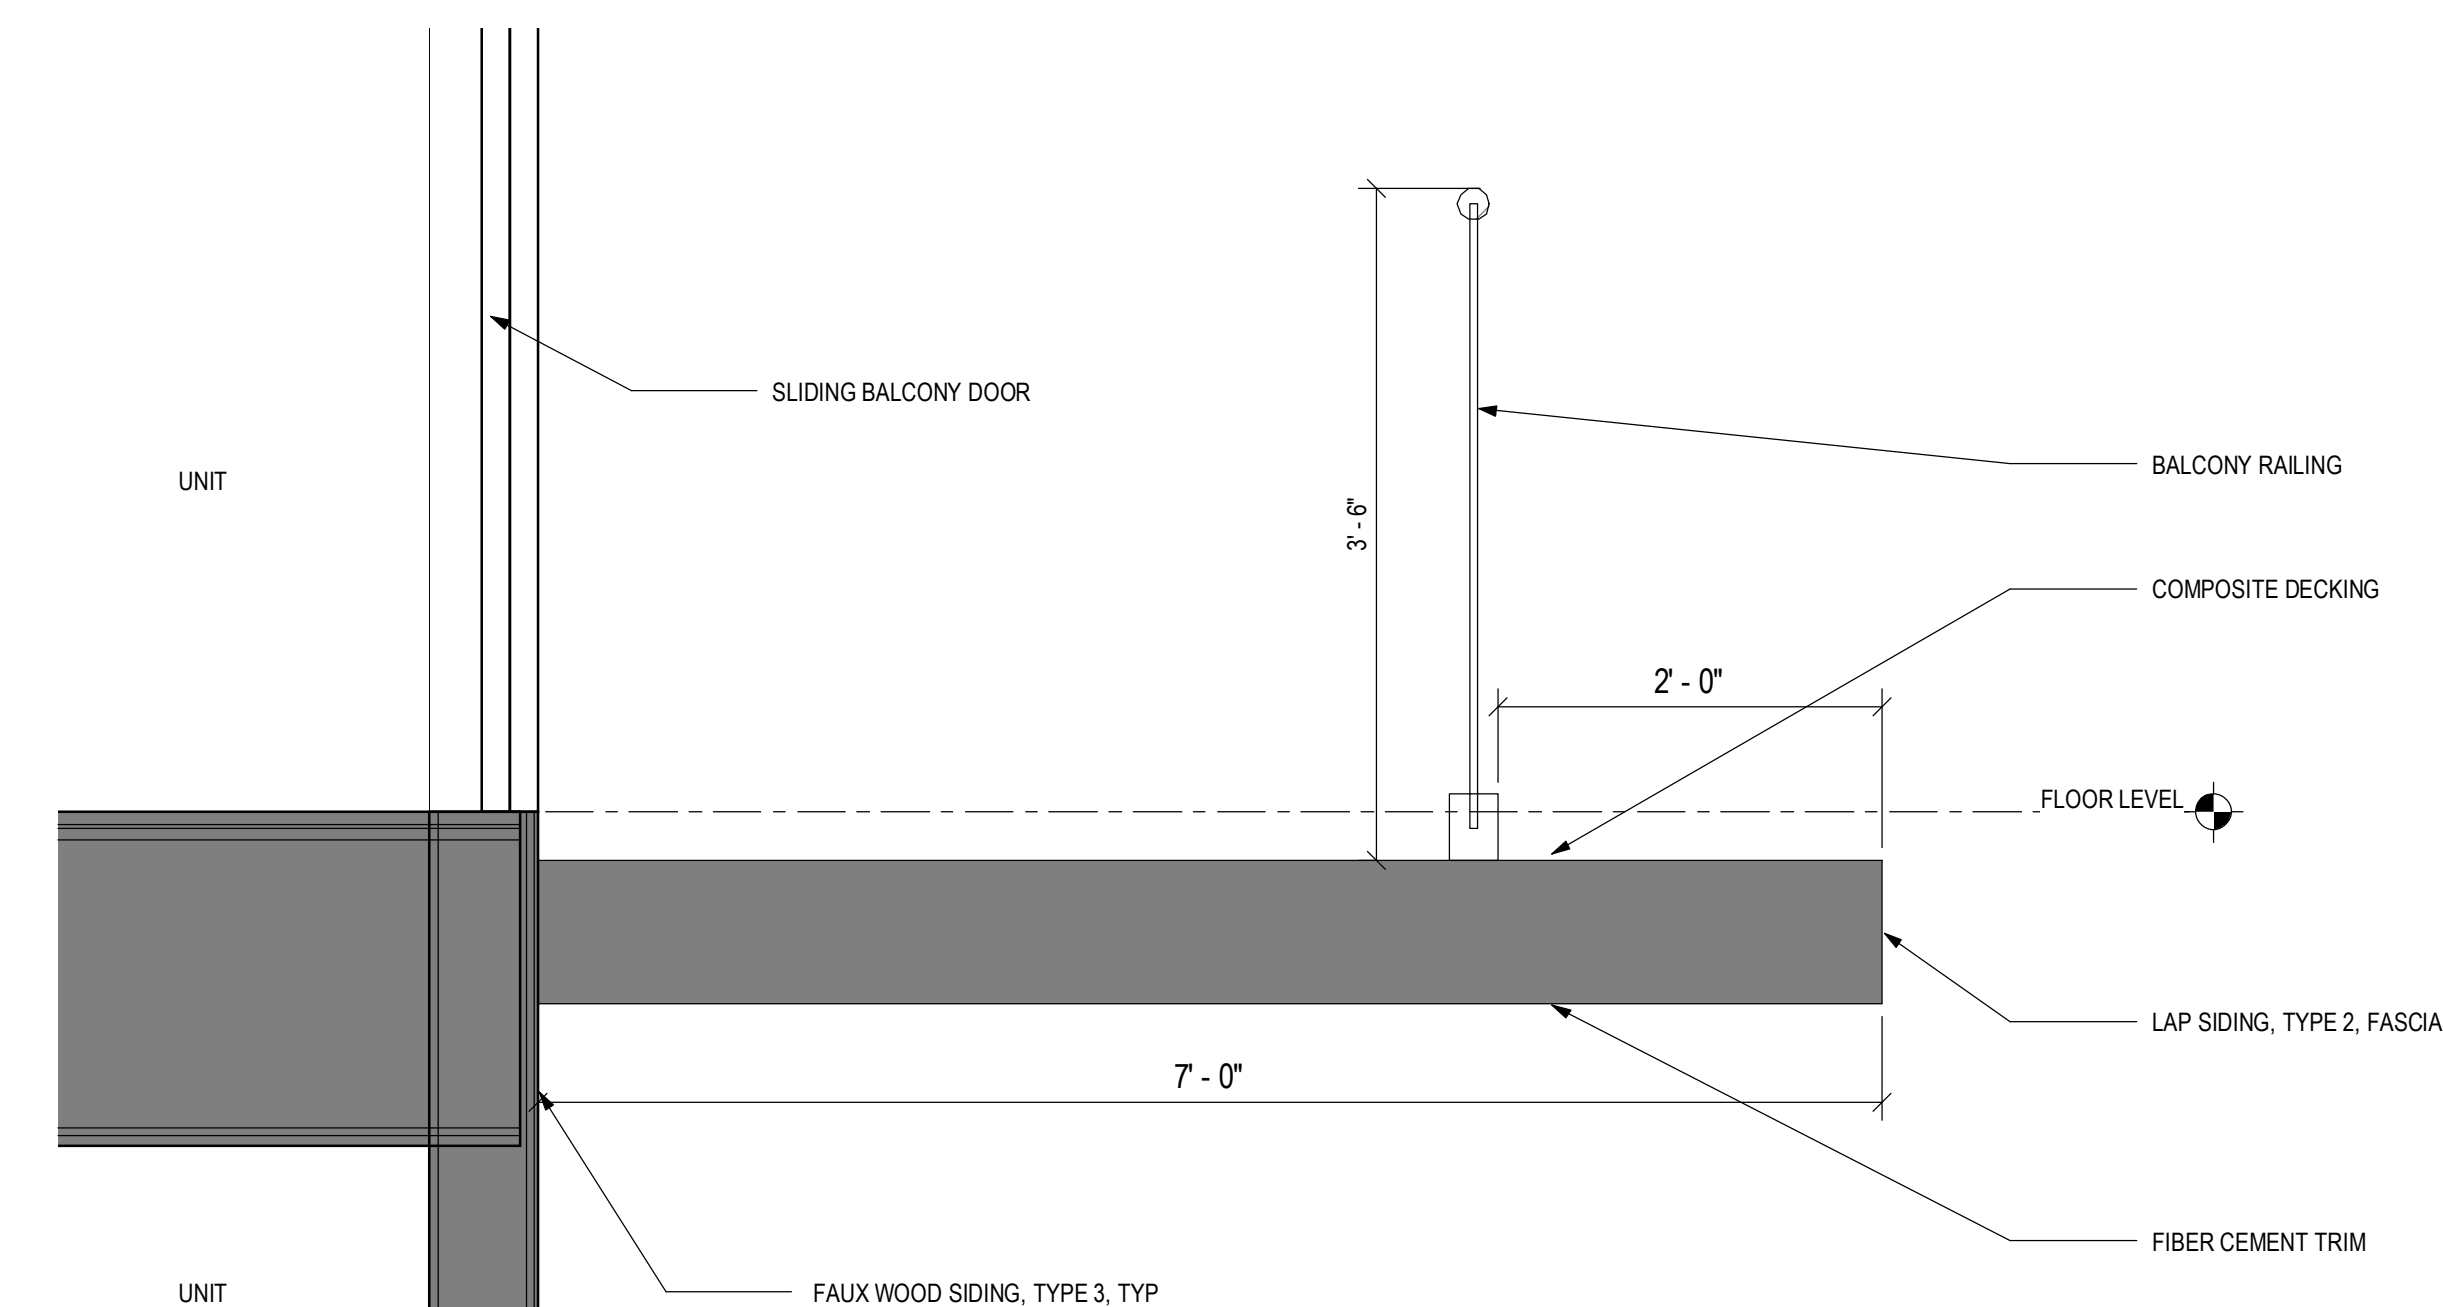
$$1'' = 1'-0$$

1  
A-503