


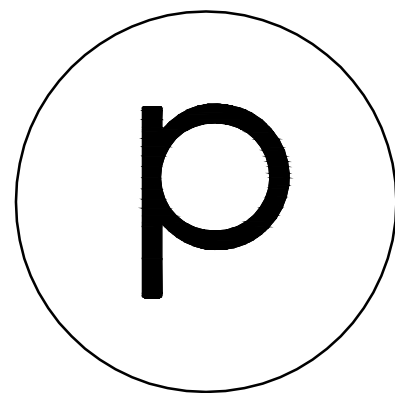

phoenix
ARCHITECTS

PETER L. SANDORSE, AIA
WAKEFIELD, MA
781.246.0988

NOTE:
ALL DIMENSIONS TO BE FIELD
VERIFIED & CHECKED.
CONTRACTOR TO REPORT
CHANGES AND OMISSIONS TO
ARCHITECT.

572-596 NORTH
APARTMENTS

572-596 NORTH AVE
WAKEFIELD, MA

572-596 NORTH AVE APARTMENTS

UNIT COUNT

1BR:	21 UNITS
2BR:	13 UNITS
3BR:	4 UNITS
TOTAL:	38 UNITS

SF CALCULATION


FIRST FLOOR:	11,250sf
SECOND FLOOR:	11,250sf
THIRD FLOOR:	11,250sf
FOURTH FLOOR:	11,250sf
TOTAL:	45,000sf

COVER
PAGE

4		
3		
2		
1		
No.	Revision/Issue	Date

1/8"=1'-0"
12.15.21

1

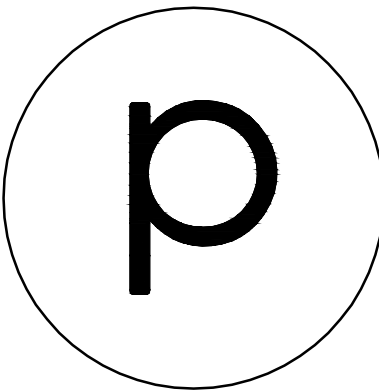

phoenix
ARCHITECTS

PETER L. SANDORSE, AIA
WAKEFIELD, MA
781.246.0988

NOTE:
ALL DIMENSIONS TO BE FIELD
VERIFIED & CHECKED.
CONTRACTOR TO REPORT
CHANGES AND OMISSIONS TO
ARCHITECT.

572-596 NORTH APARTMENTS

572-596 NORTH AVE
WAKEFIELD, MA


PROPOSED FLOOR PLANS

4		
3		
2		
1		
No.	Revision/Issue	Date

1/8"=1'-0"

12.15.21


2

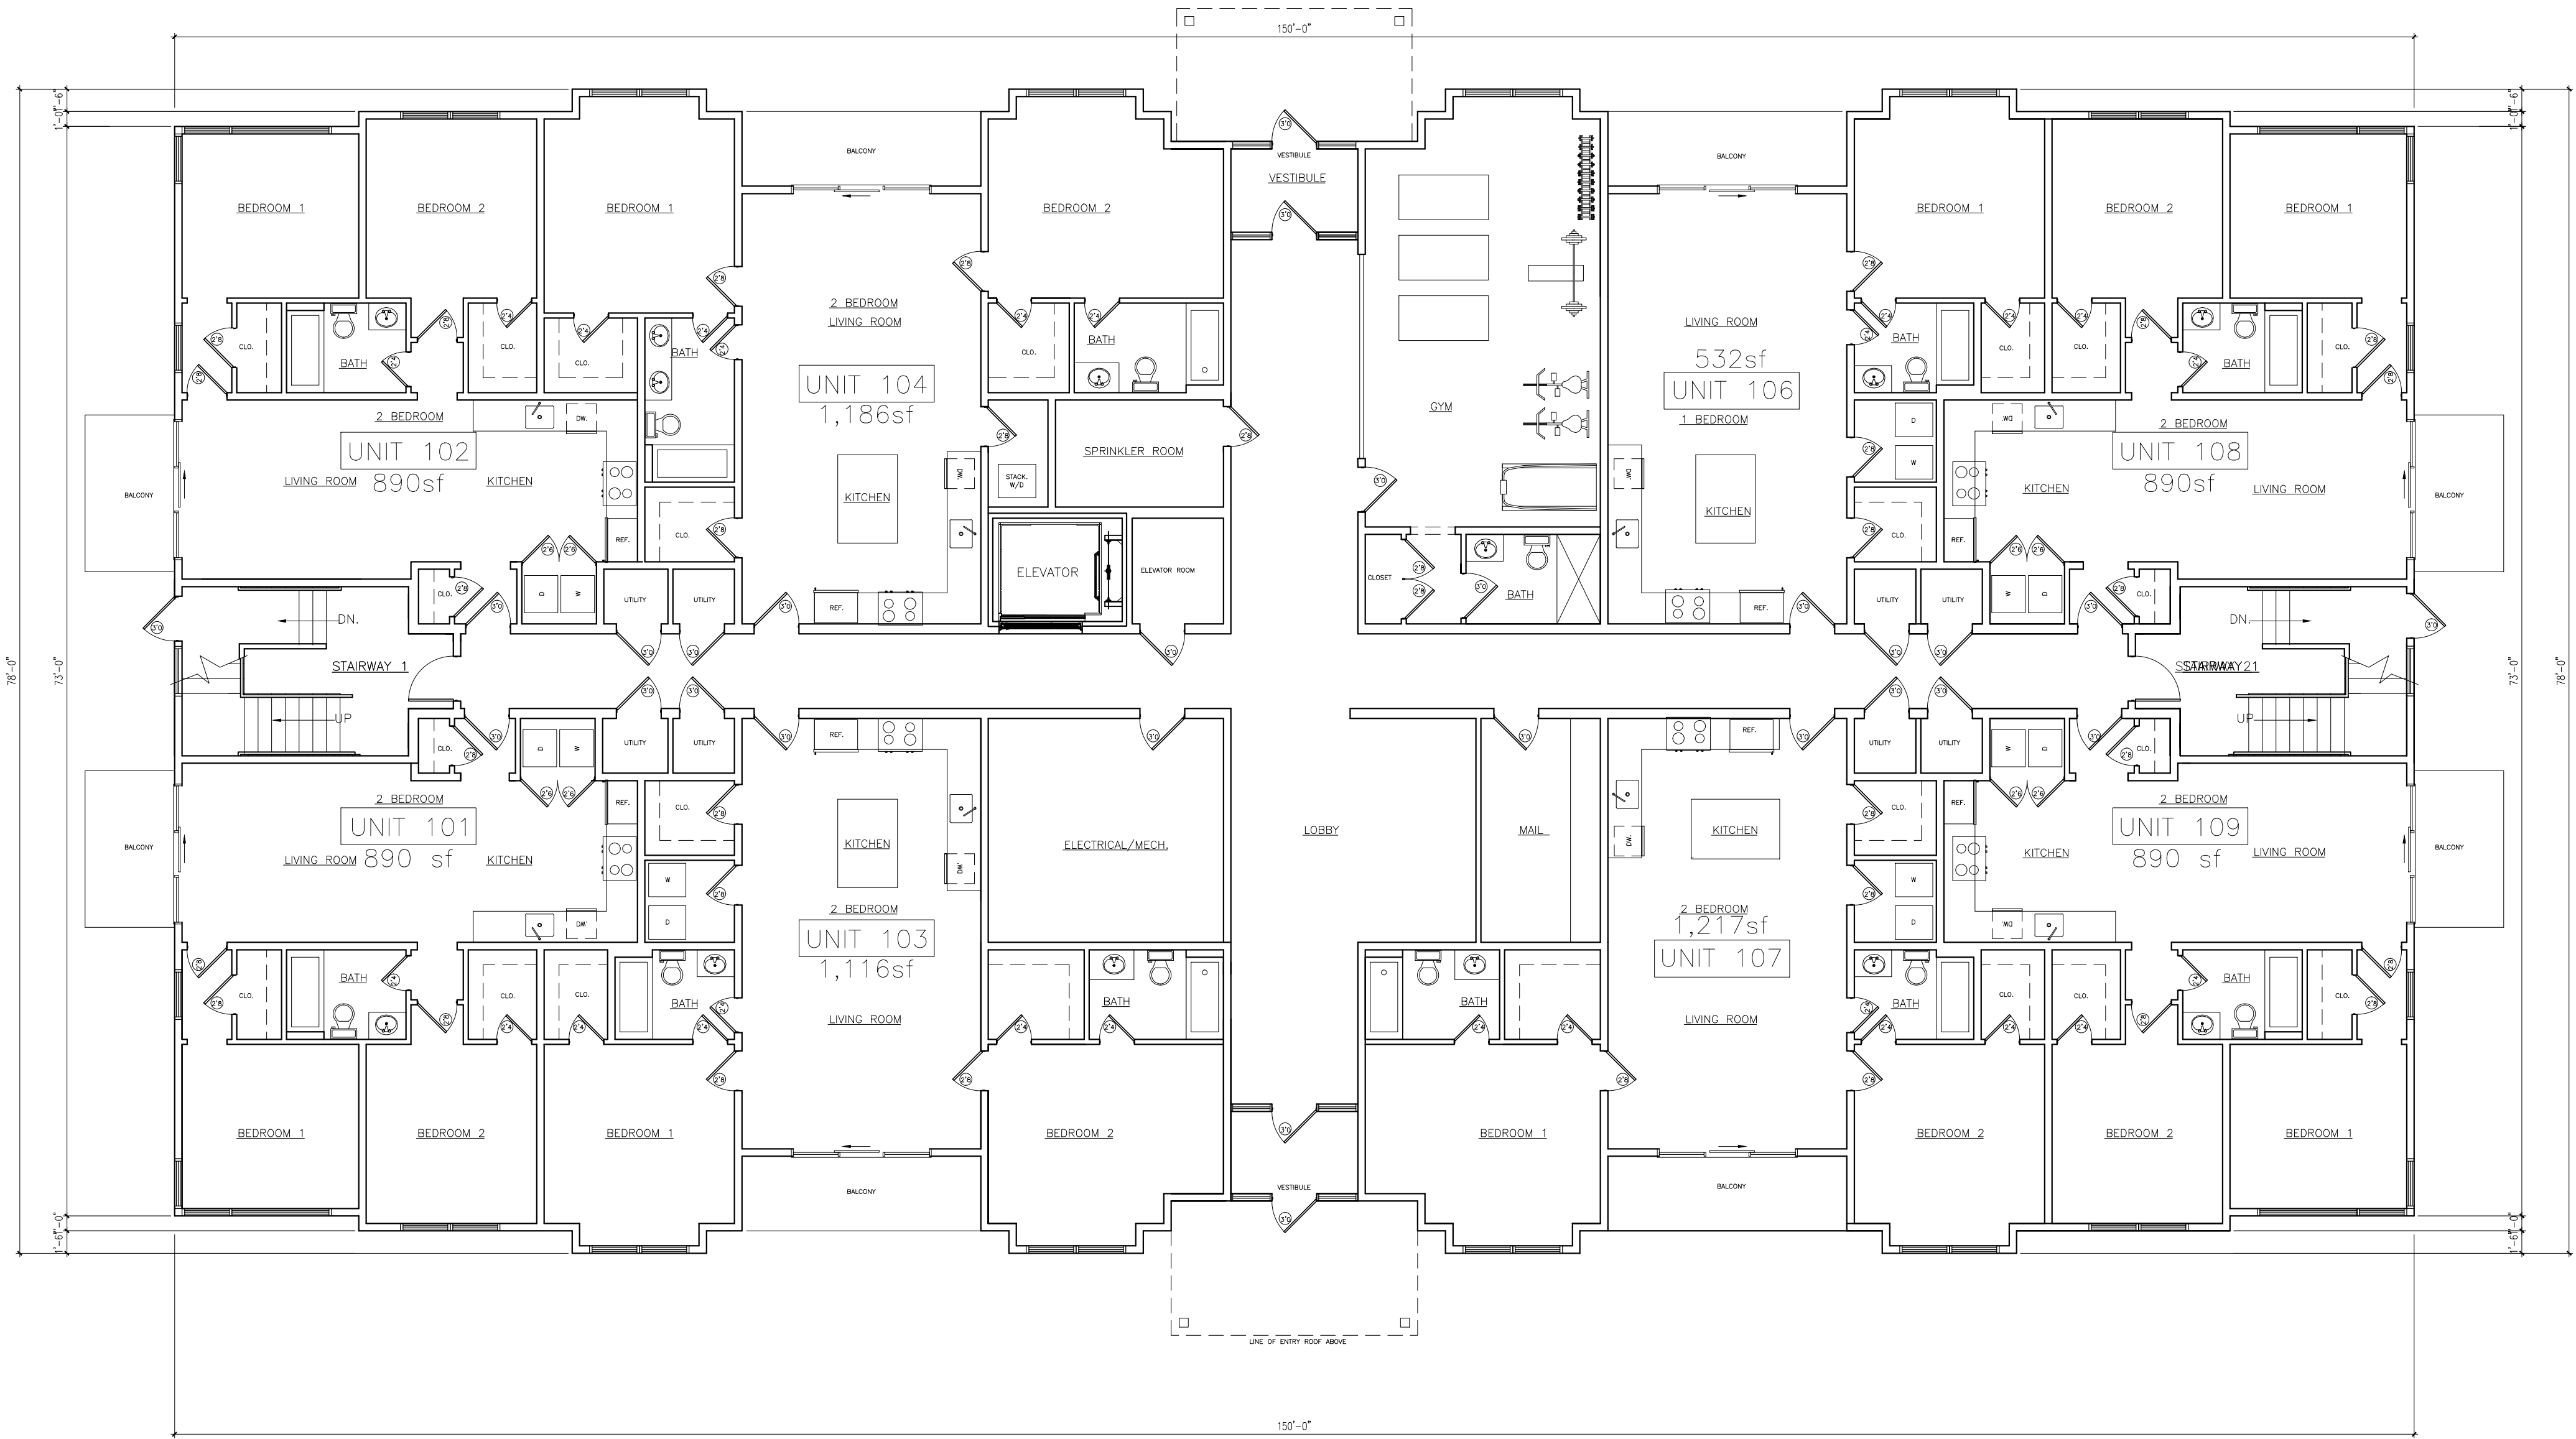

FIRST FLOOR PLAN

SCALE: 1/8" = 1'-0"

- (1) 1BR UNITS
- (7) 2BR UNITS
- (8) TOTAL UNITS

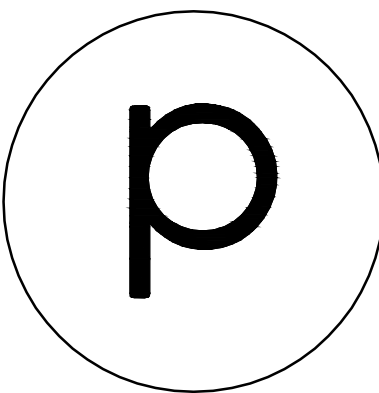

phoenix
ARCHITECTS

PETER L. SANDORSE, AIA
WAKEFIELD, MA
781.246.0988

NOTE:
ALL DIMENSIONS TO BE FIELD
VERIFIED & CHECKED.
CONTRACTOR TO REPORT
CHANGES AND OMISSIONS TO
ARCHITECT.

572-596 NORTH
APARTMENTS


572-596 NORTH AVE
WAKEFIELD, MA

PROPOSED
FLOOR PLANS

4		
3		
2		
1		
No.	Revision/Issue	Date


1/8"=1'-0"
12.15.21

3

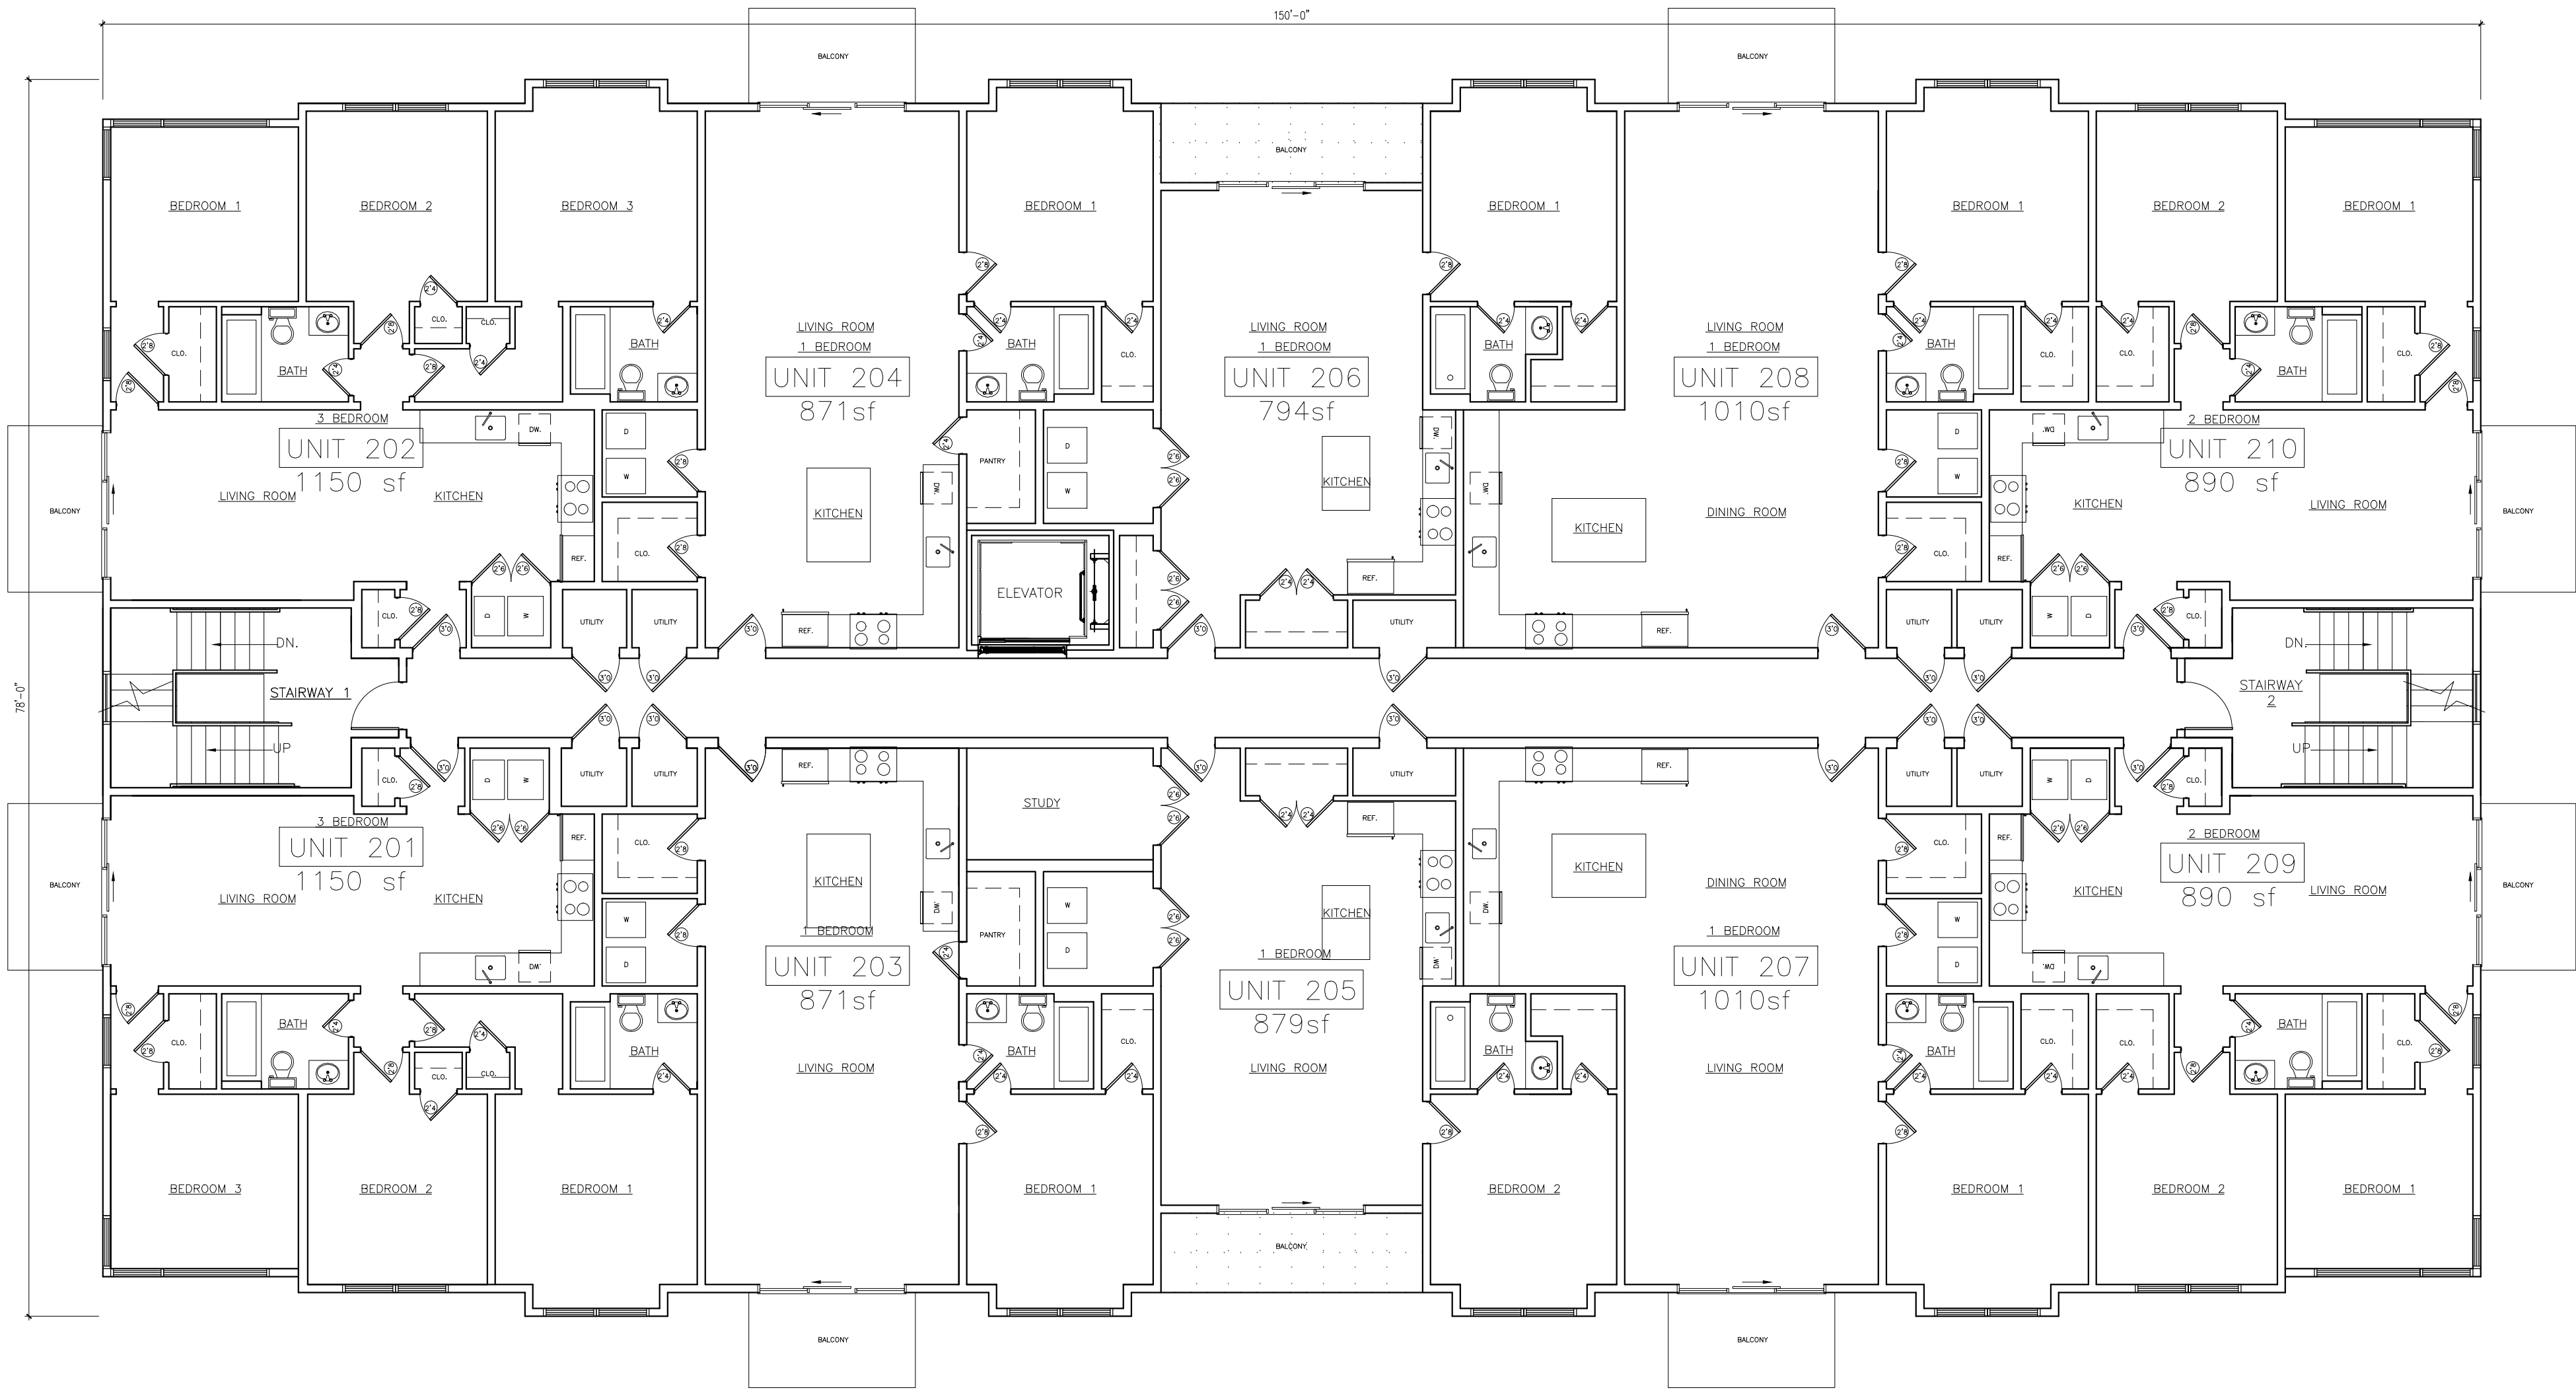

SECOND FLOOR PLAN
SCALE: 1/8" = 1'-0"

- (2) 3BR UNITS
- (2) 2BR UNITS
- (6) 1BR UNITS
- (10) TOTAL UNITS

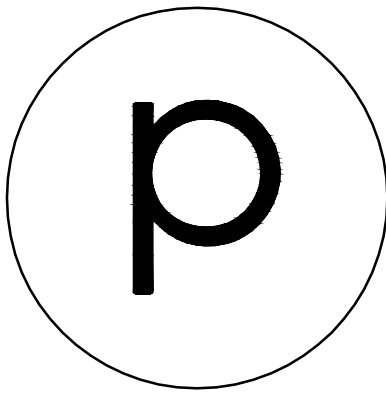

phoenix
ARCHITECTS


PETER L. SANDORSE, AIA
WAKEFIELD, MA
781.246.0988

NOTE:

ALL DIMENSIONS TO BE FIELD
VERIFIED & CHECKED.
CONTRACTOR TO REPORT
CHANGES AND OMISSIONS TO
ARCHITECT.

572-596 NORTH APARTMENTS

572-596 NORTH AVE
WAKEFIELD, MA

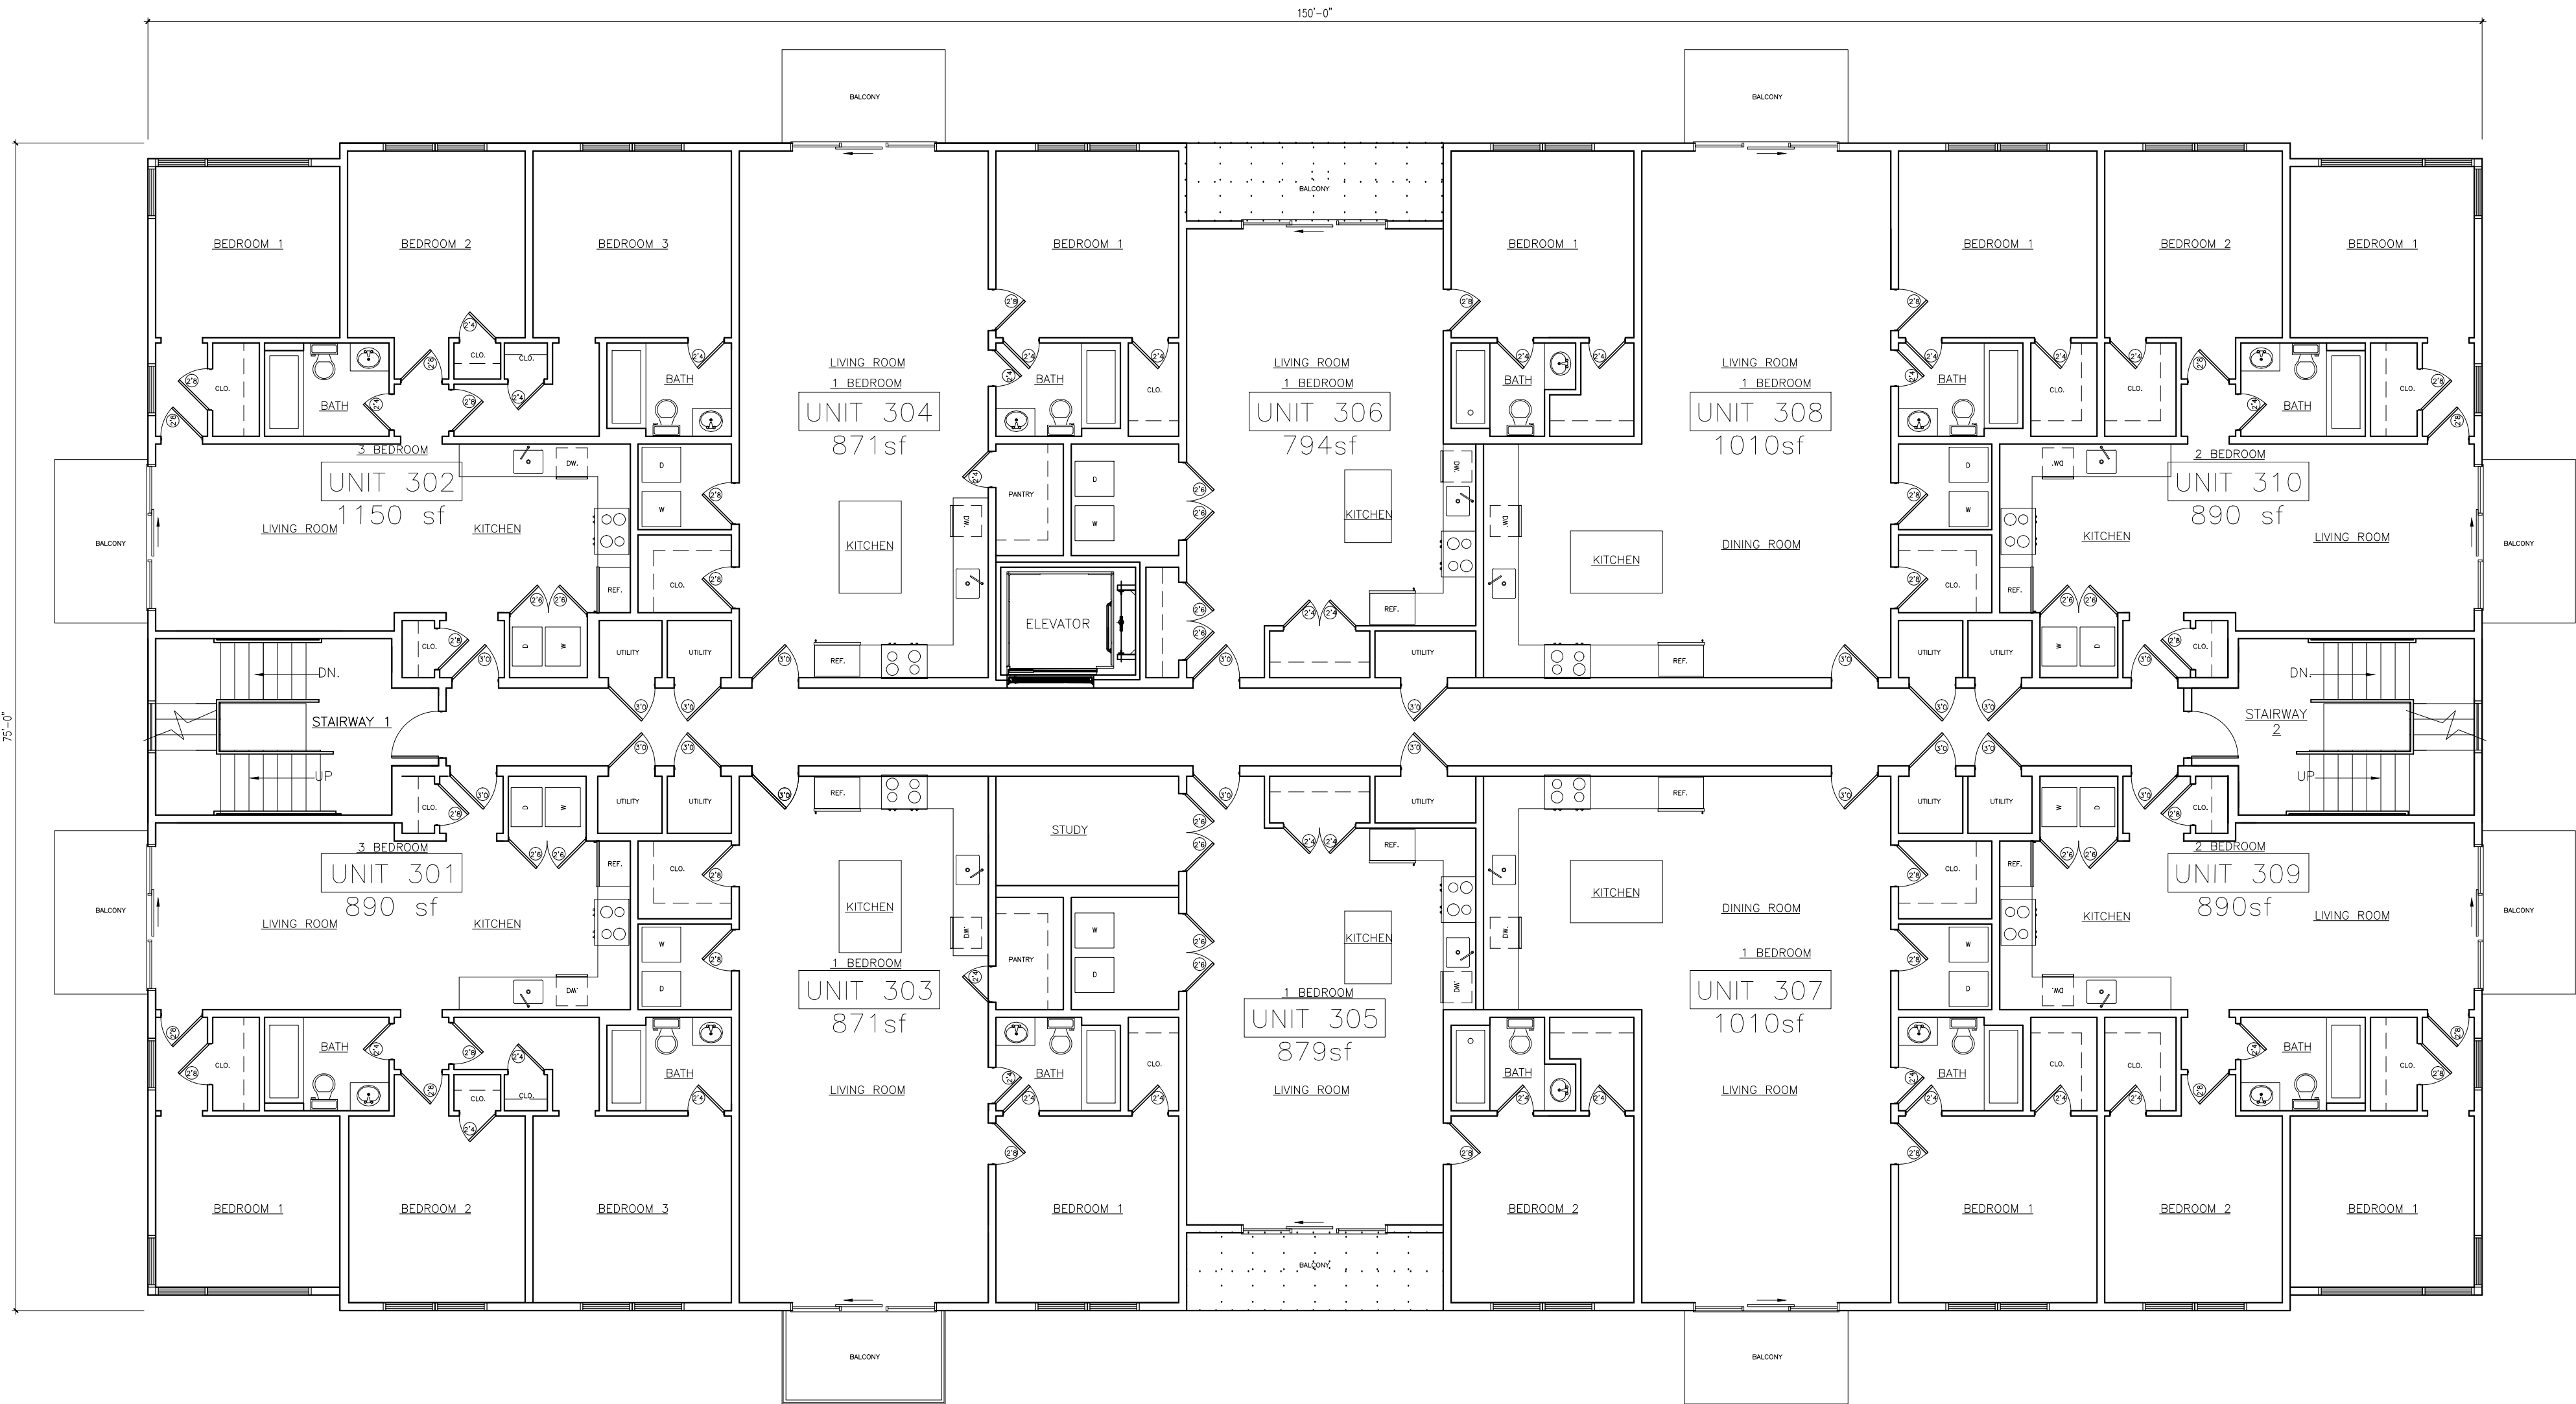

THIRD FLOOR PLAN
SCALE: 1/8" = 1'-0"


- (2) 3BR UNITS
- (2) 2BR UNITS
- (6) 1BR UNITS
- (10) TOTAL UNITS

PROPOSED FLOOR PLANS

4		
3		
2		
1		
No.	Revision/Issue	Date

1/8"=1'-0"

12.15.21

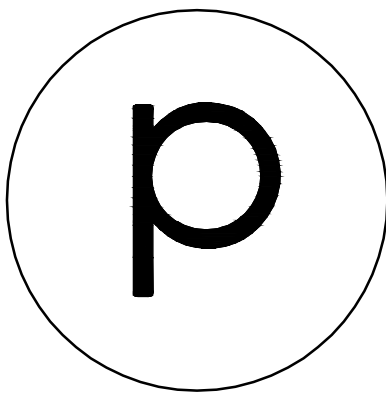


phoenix
ARCHITECTS

PETER L. SANDORSE, AIA
WAKEFIELD, MA
781.246.0988

NOTE:
ALL DIMENSIONS TO BE FIELD
VERIFIED & CHECKED.
CONTRACTOR TO REPORT
CHANGES AND OMISSIONS TO
ARCHITECT.

572-596 NORTH APARTMENTS

572-596 NORTH AVE
WAKEFIELD, MA

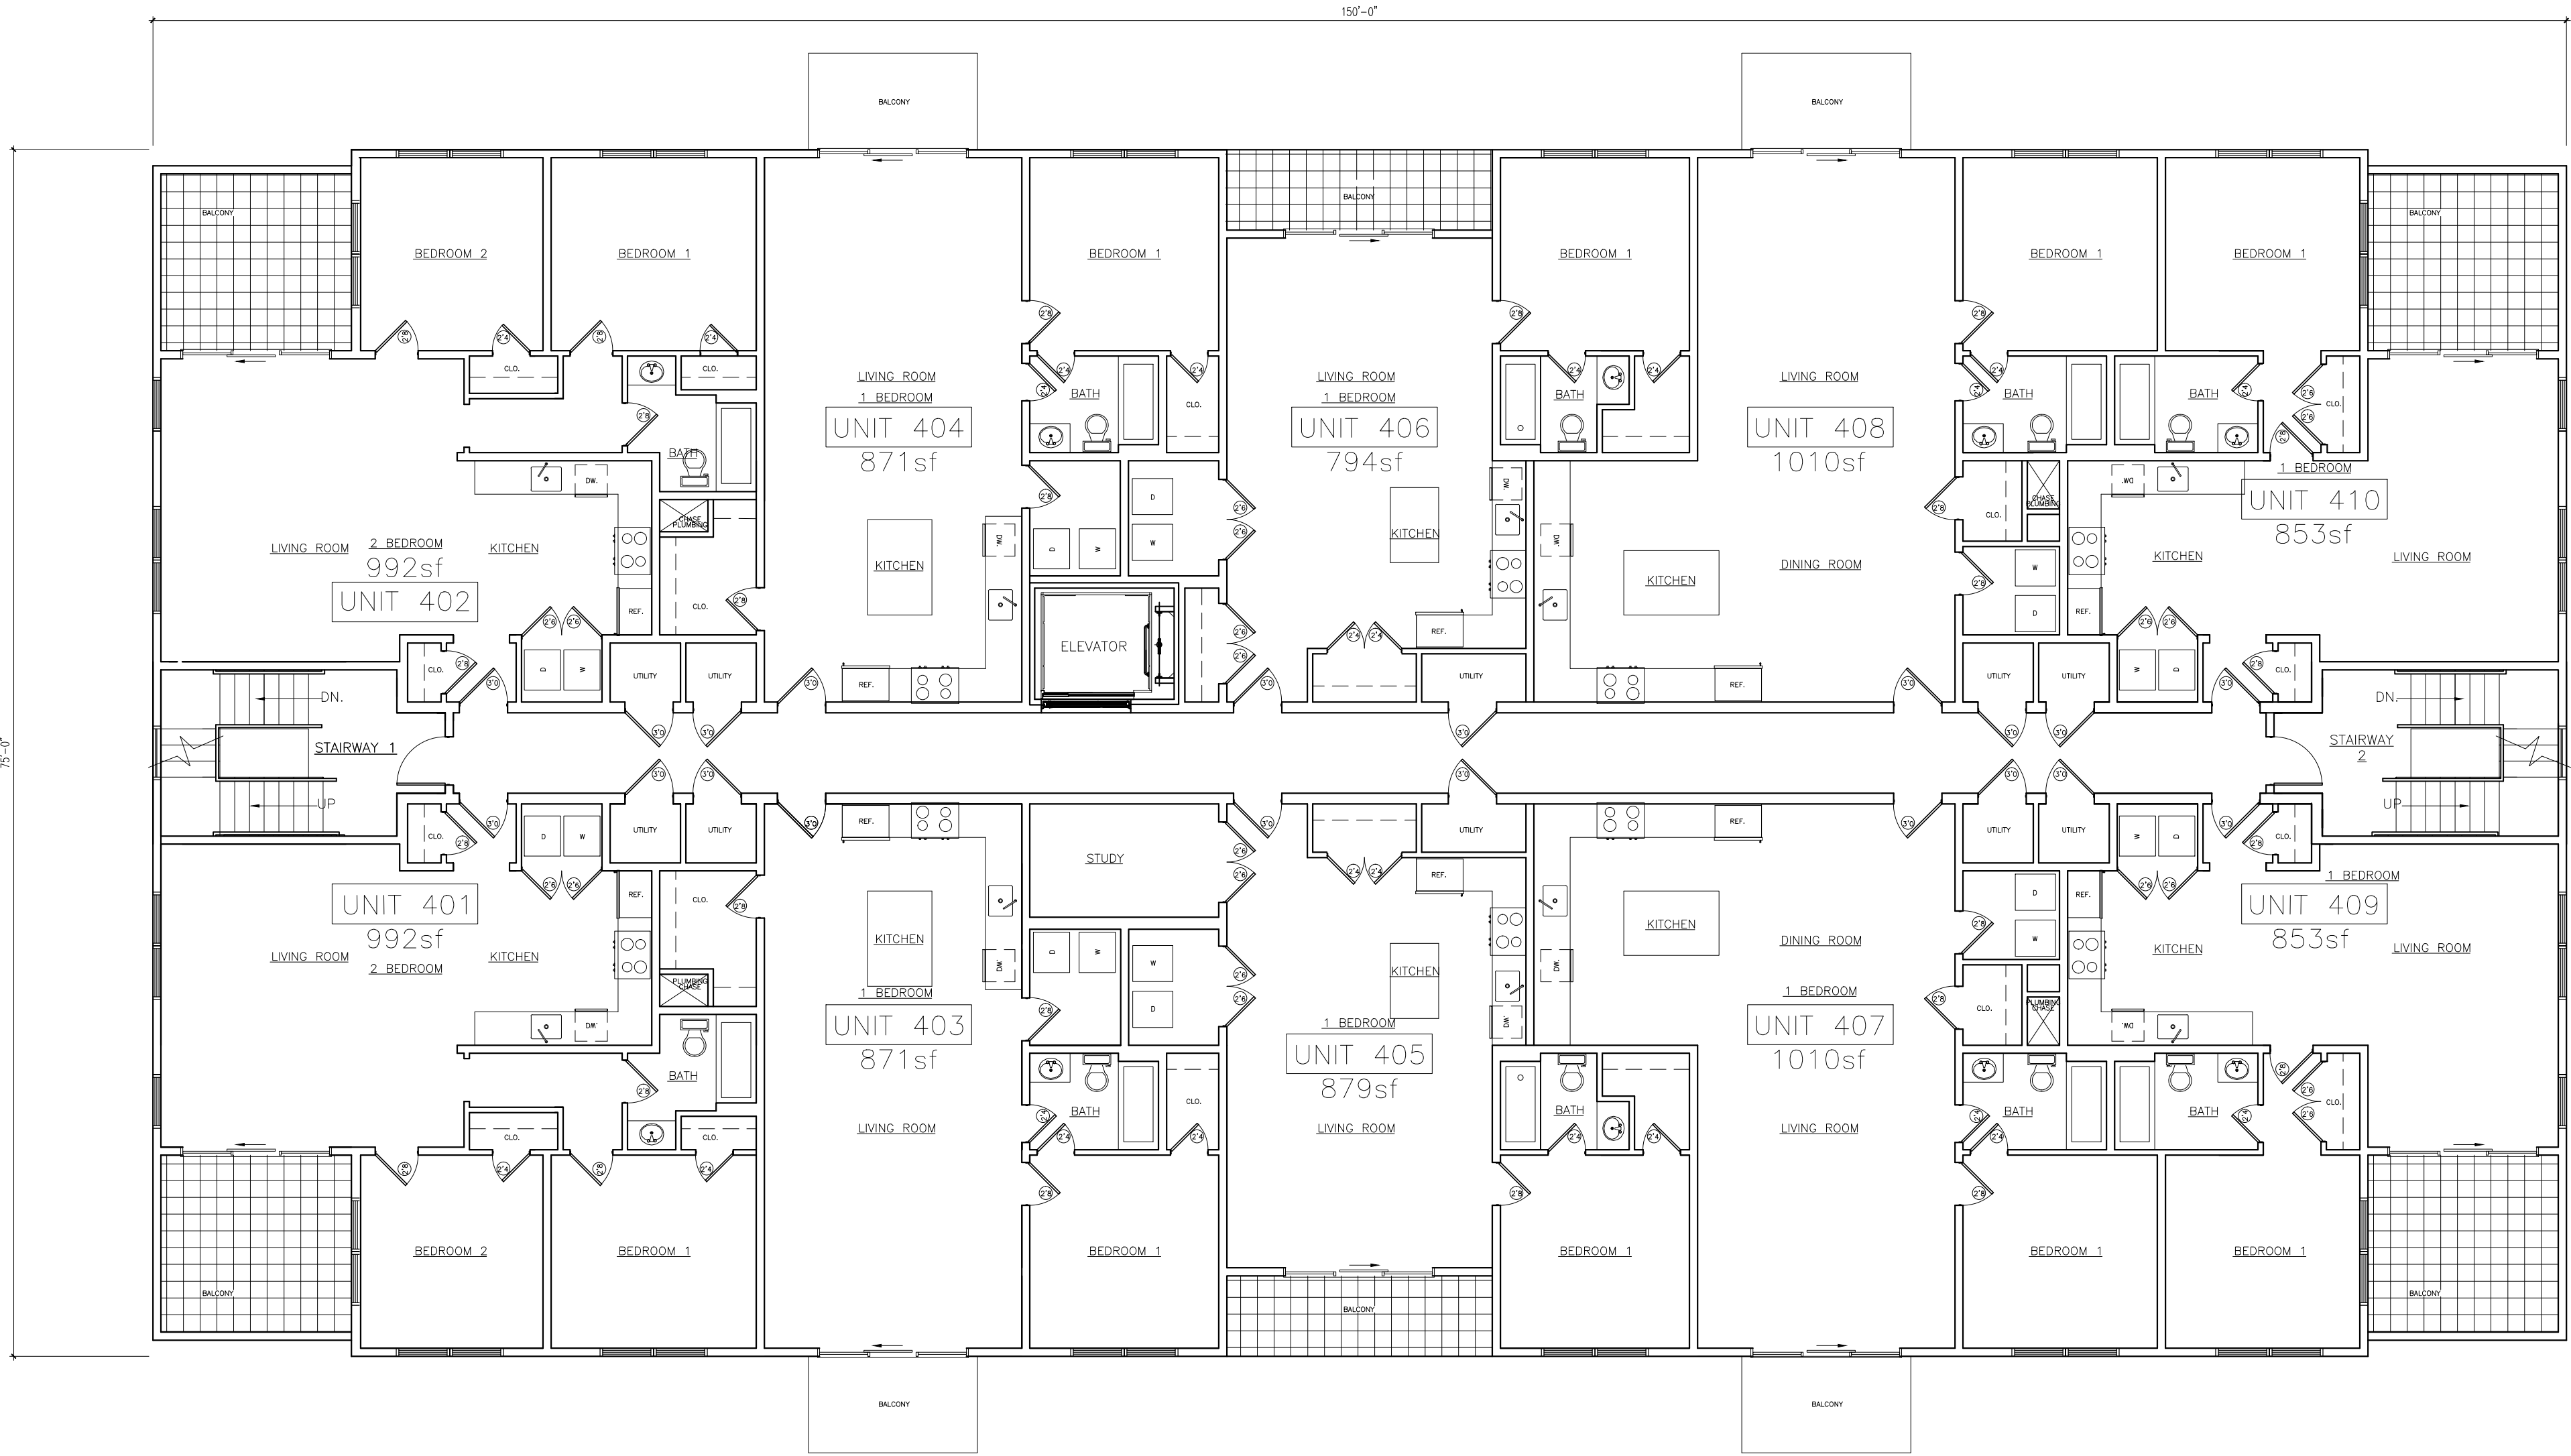

FOURTH FLOOR PLAN
SCALE: 1/8" = 1'-0"


- (2) 2BR UNITS
- (8) 1BR UNITS
- (10) 2BR UNITS

PROPOSED FLOOR PLANS

4		
3		
2		
1		
No.	Revision/Issue	Date

1/8"=1'-0"

12.15.21

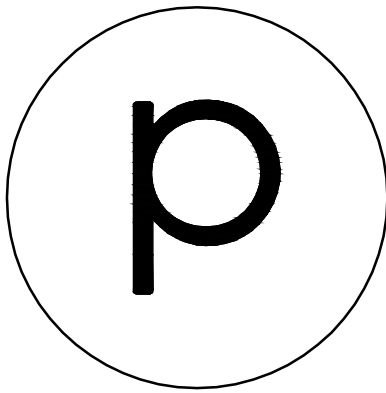

phoenix
ARCHITECTS

PETER L. SANDORSE, AIA
WAKEFIELD, MA
781.246.0988

NOTE:
ALL DIMENSIONS TO BE FIELD
VERIFIED & CHECKED.
CONTRACTOR TO REPORT
CHANGES AND OMISSIONS TO
ARCHITECT.

572-596 NORTH APARTMENTS

572-596 NORTH AVE
WAKEFIELD, MA

PROPOSED ELEVATIONS

4		
3		
2		
1		
No.	Revision/Issue	Date

1/8"=1'-0"

12.15.21


6



FRONT ELEVATION
SCALE: 1/8" = 1'-0"



LEFT ELEVATION
SCALE: 1/8" = 1'-0"

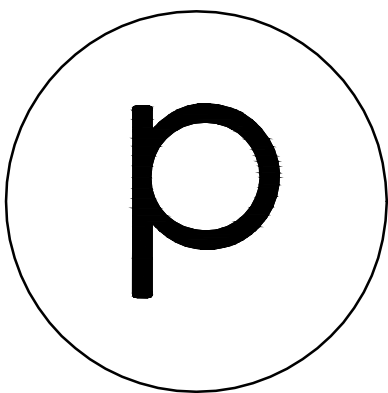

phoenix
ARCHITECTS

PETER L. SANDORSE, AIA
WAKEFIELD, MA
781.246.0988

NOTE:
ALL DIMENSIONS TO BE FIELD
VERIFIED & CHECKED.
CONTRACTOR TO REPORT
CHANGES AND OMISSIONS TO
ARCHITECT.

572-596 NORTH APARTMENTS

572-596 NORTH AVE
WAKEFIELD, MA

PROPOSED ELEVATIONS

4		
3		
2		
1		
No.	Revision/Issue	Date

1/8"=1'-0"

12.15.21


7



RIGHT ELEVATION
SCALE: 1/8" = 1'-0"



REAR ELEVATION
SCALE: 1/8" = 1'-0"

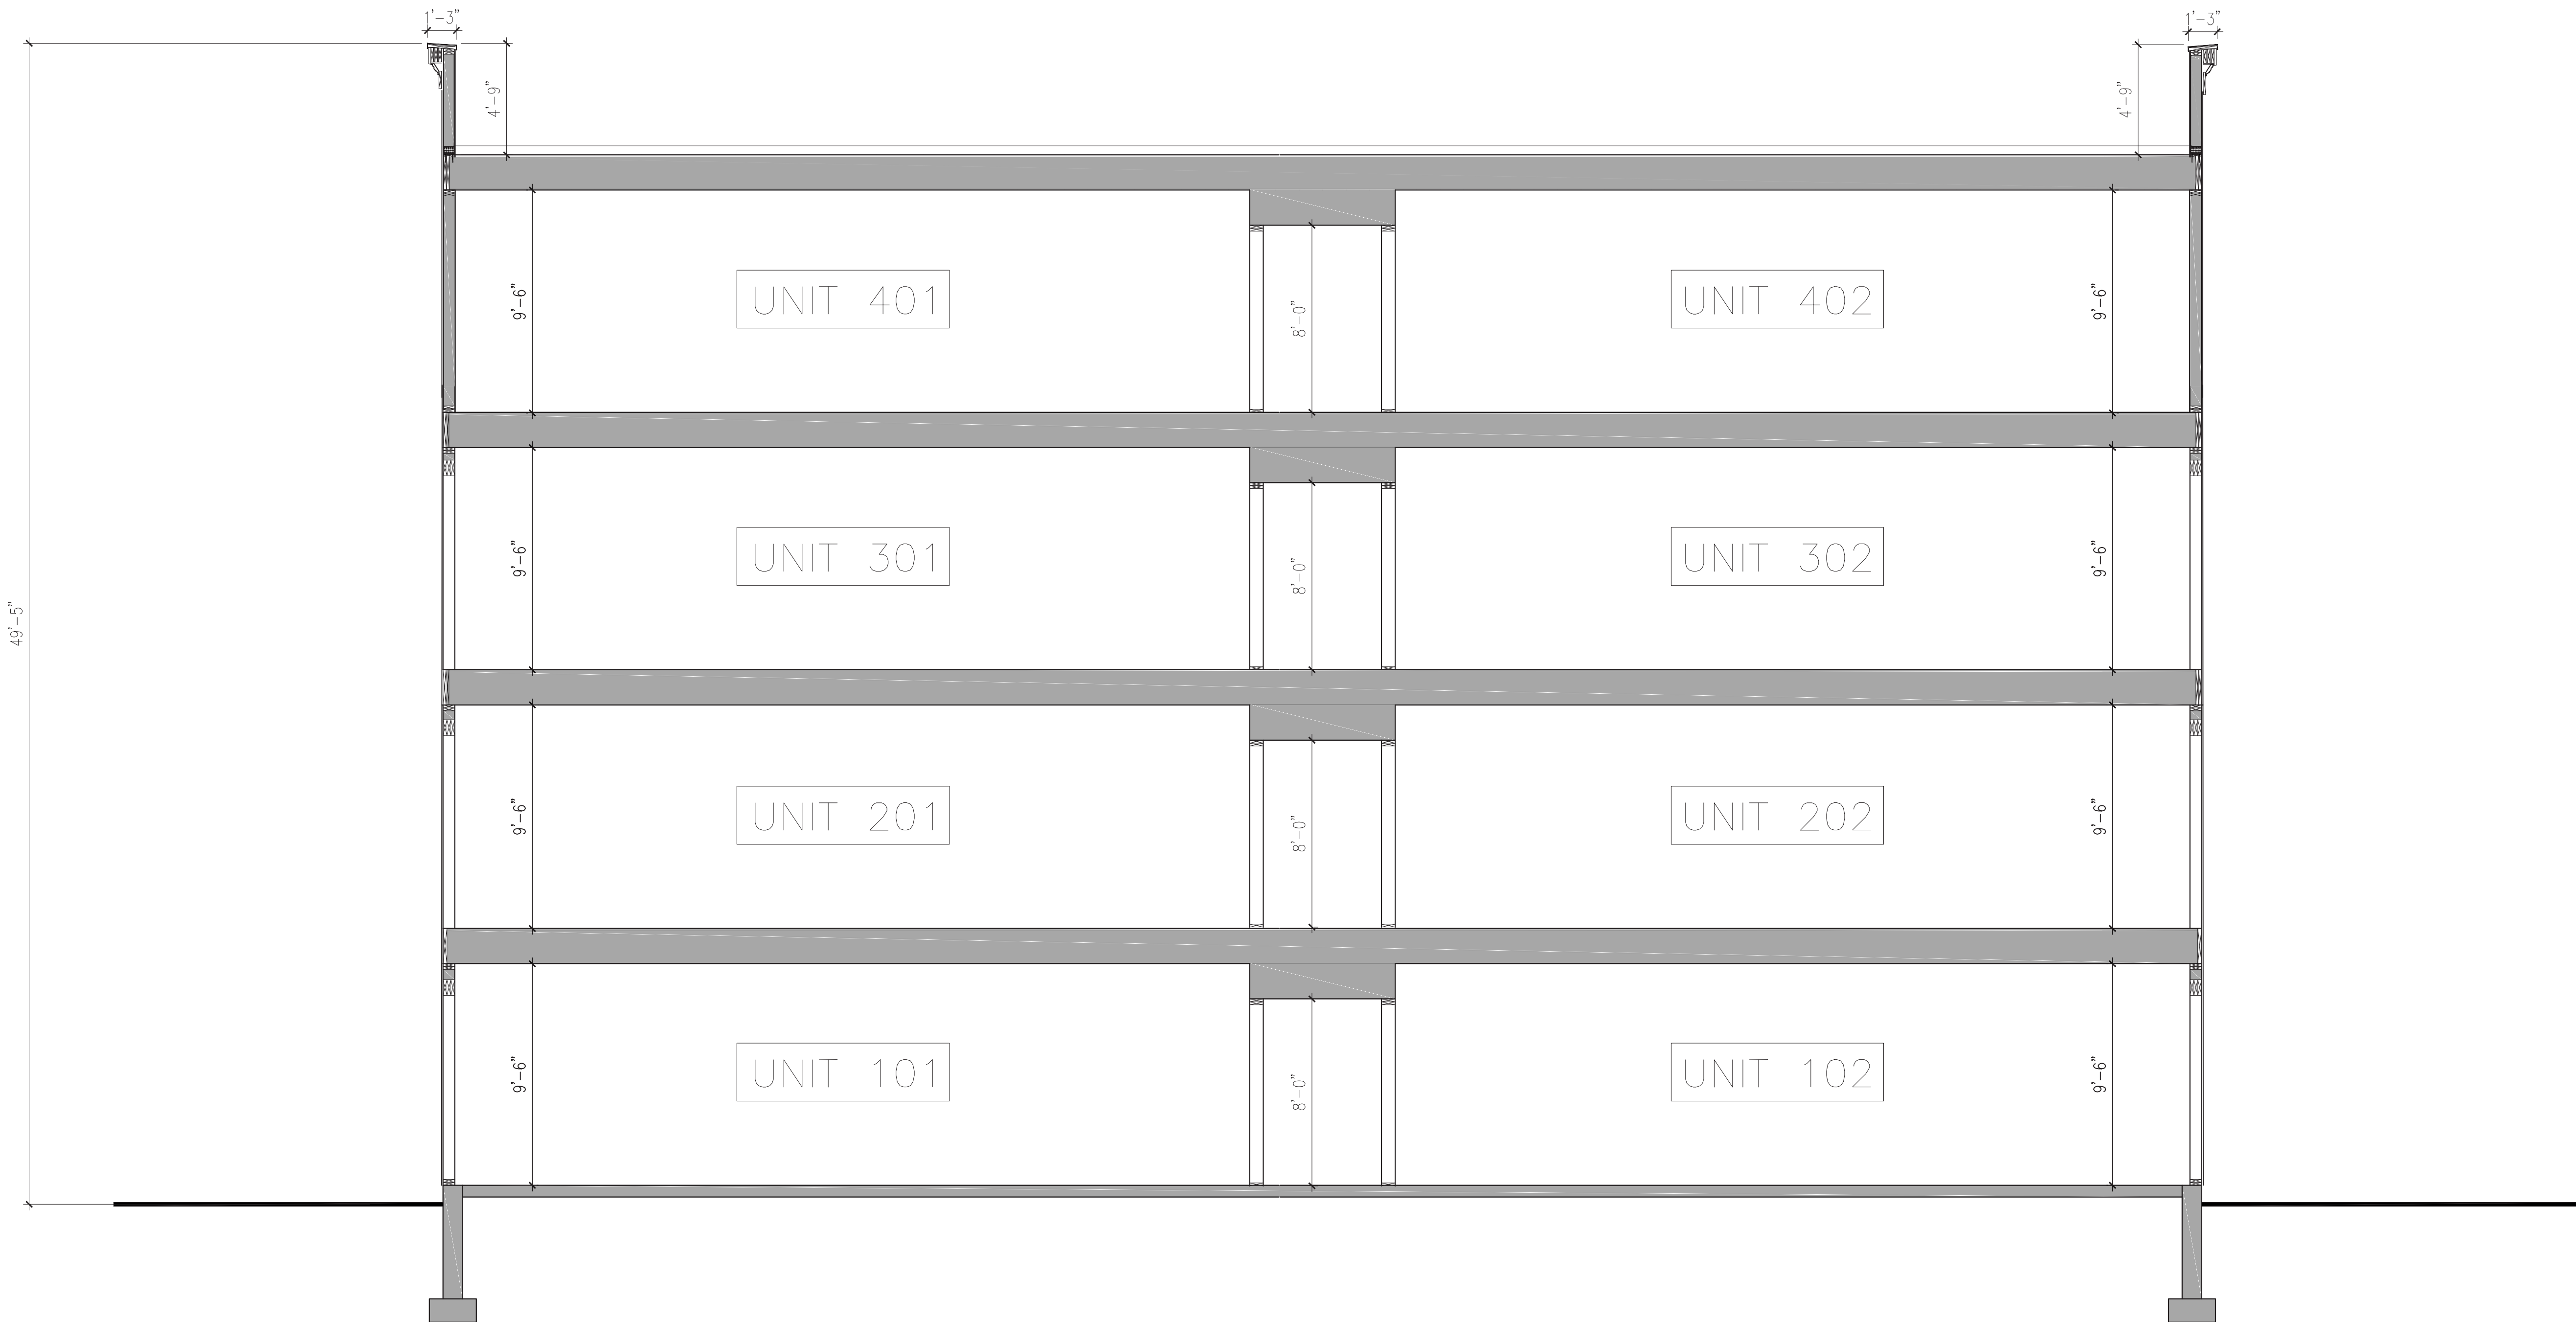

PROPOSED STUDY CROSS SECTION

Scale: 1/4" = 1'-0"

