


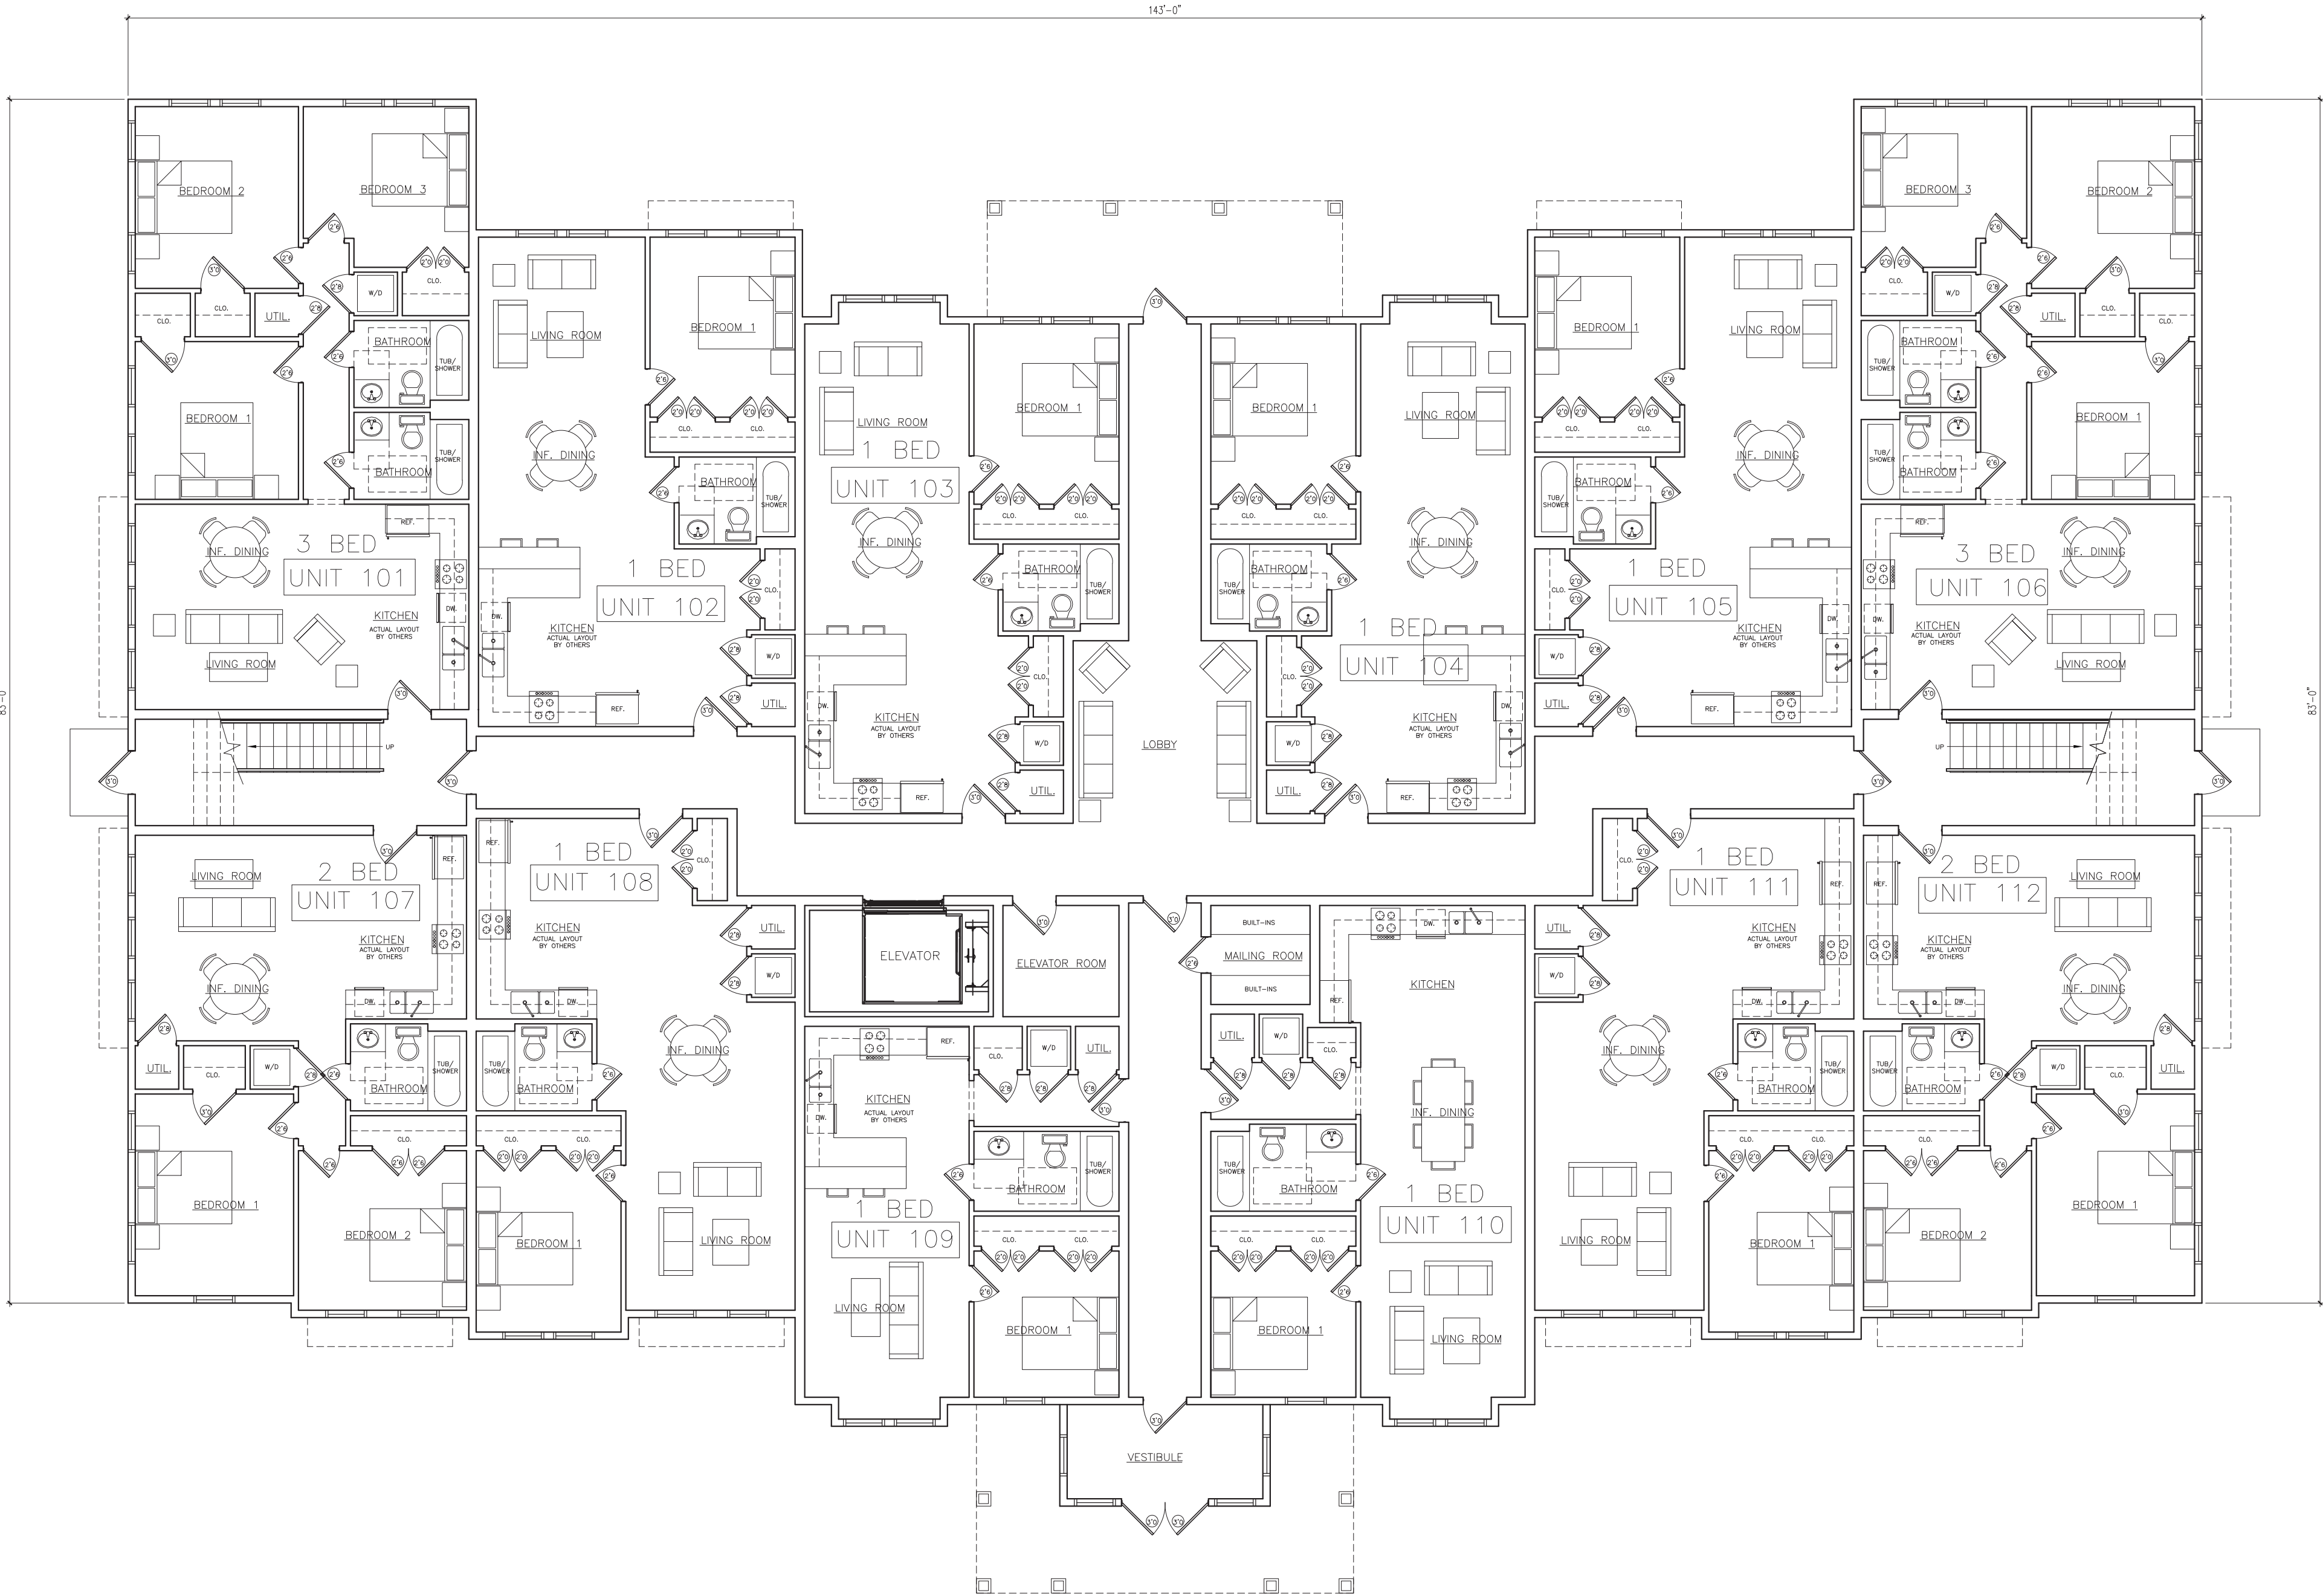

PROPOSED FIRST FLOOR


- UNIT 101: 3 BED
- UNIT 102: 1 BED
- UNIT 103: 1 BED
- UNIT 104: 1 BED
- UNIT 105: 1 BED
- UNIT 106: 3 BED
- UNIT 107: 2 BED
- UNIT 108: 1 BED
- UNIT 109: 1 BED
- UNIT 110: 1 BED
- UNIT 111: 1 BED
- UNIT 112: 2 BED


TOTAL - 12 Units

8 (1 BED)

2 (2 BED)

2 (2 BED)

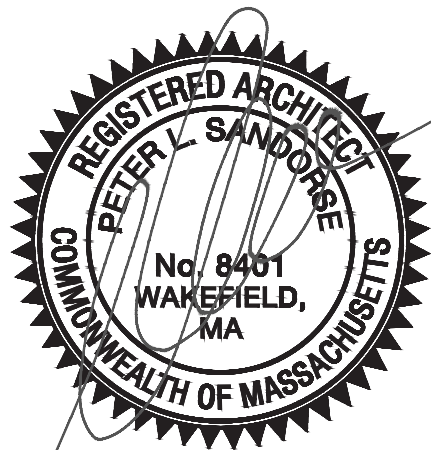

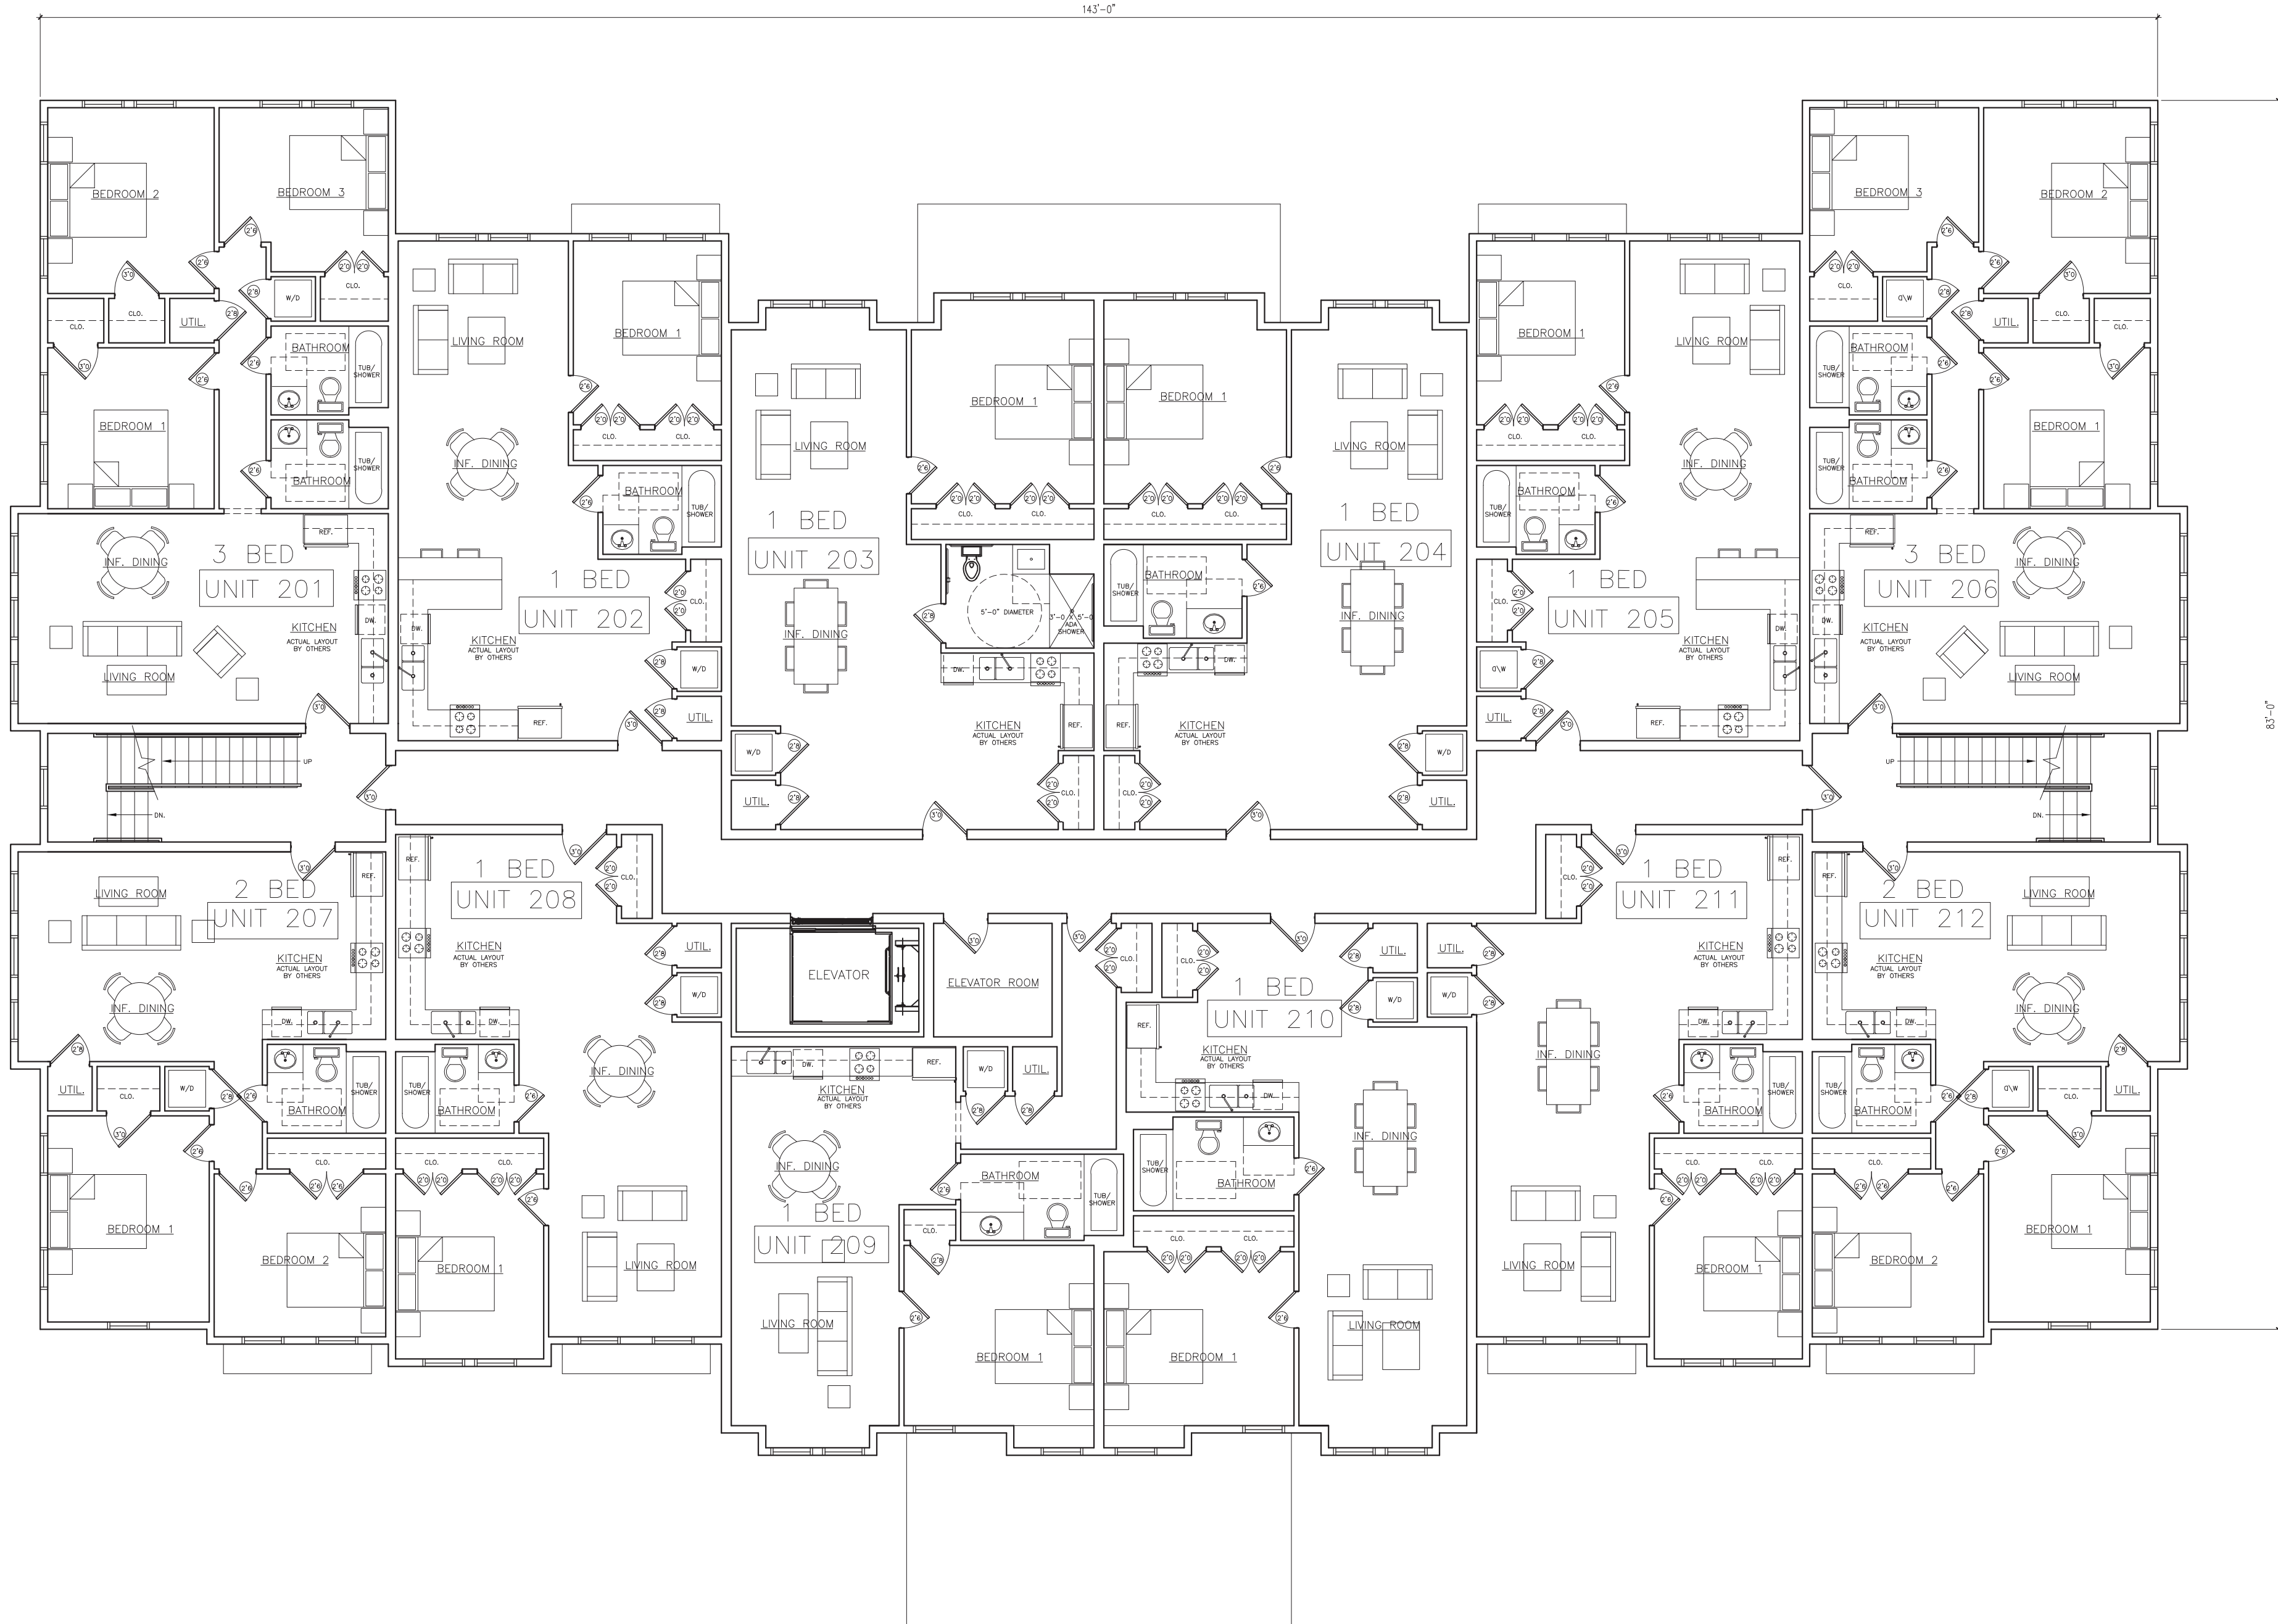

PROPOSED SECOND FLOOR

- UNIT 201: 3 BED
- UNIT 202: 1 BED
- UNIT 203: 1 BED ADA
- UNIT 204: 1 BED
- UNIT 205: 1 BED
- UNIT 206: 3 BED
- UNIT 207: 2 BED
- UNIT 208: 1 BED
- UNIT 209: 1 BED
- UNIT 210: 1 BED
- UNIT 211: 1 BED
- UNIT 212: 2 BED

TOTAL - 12 Units


8 (1 BED)

1 ADA

2 (2 BED)

2 (2 BED)



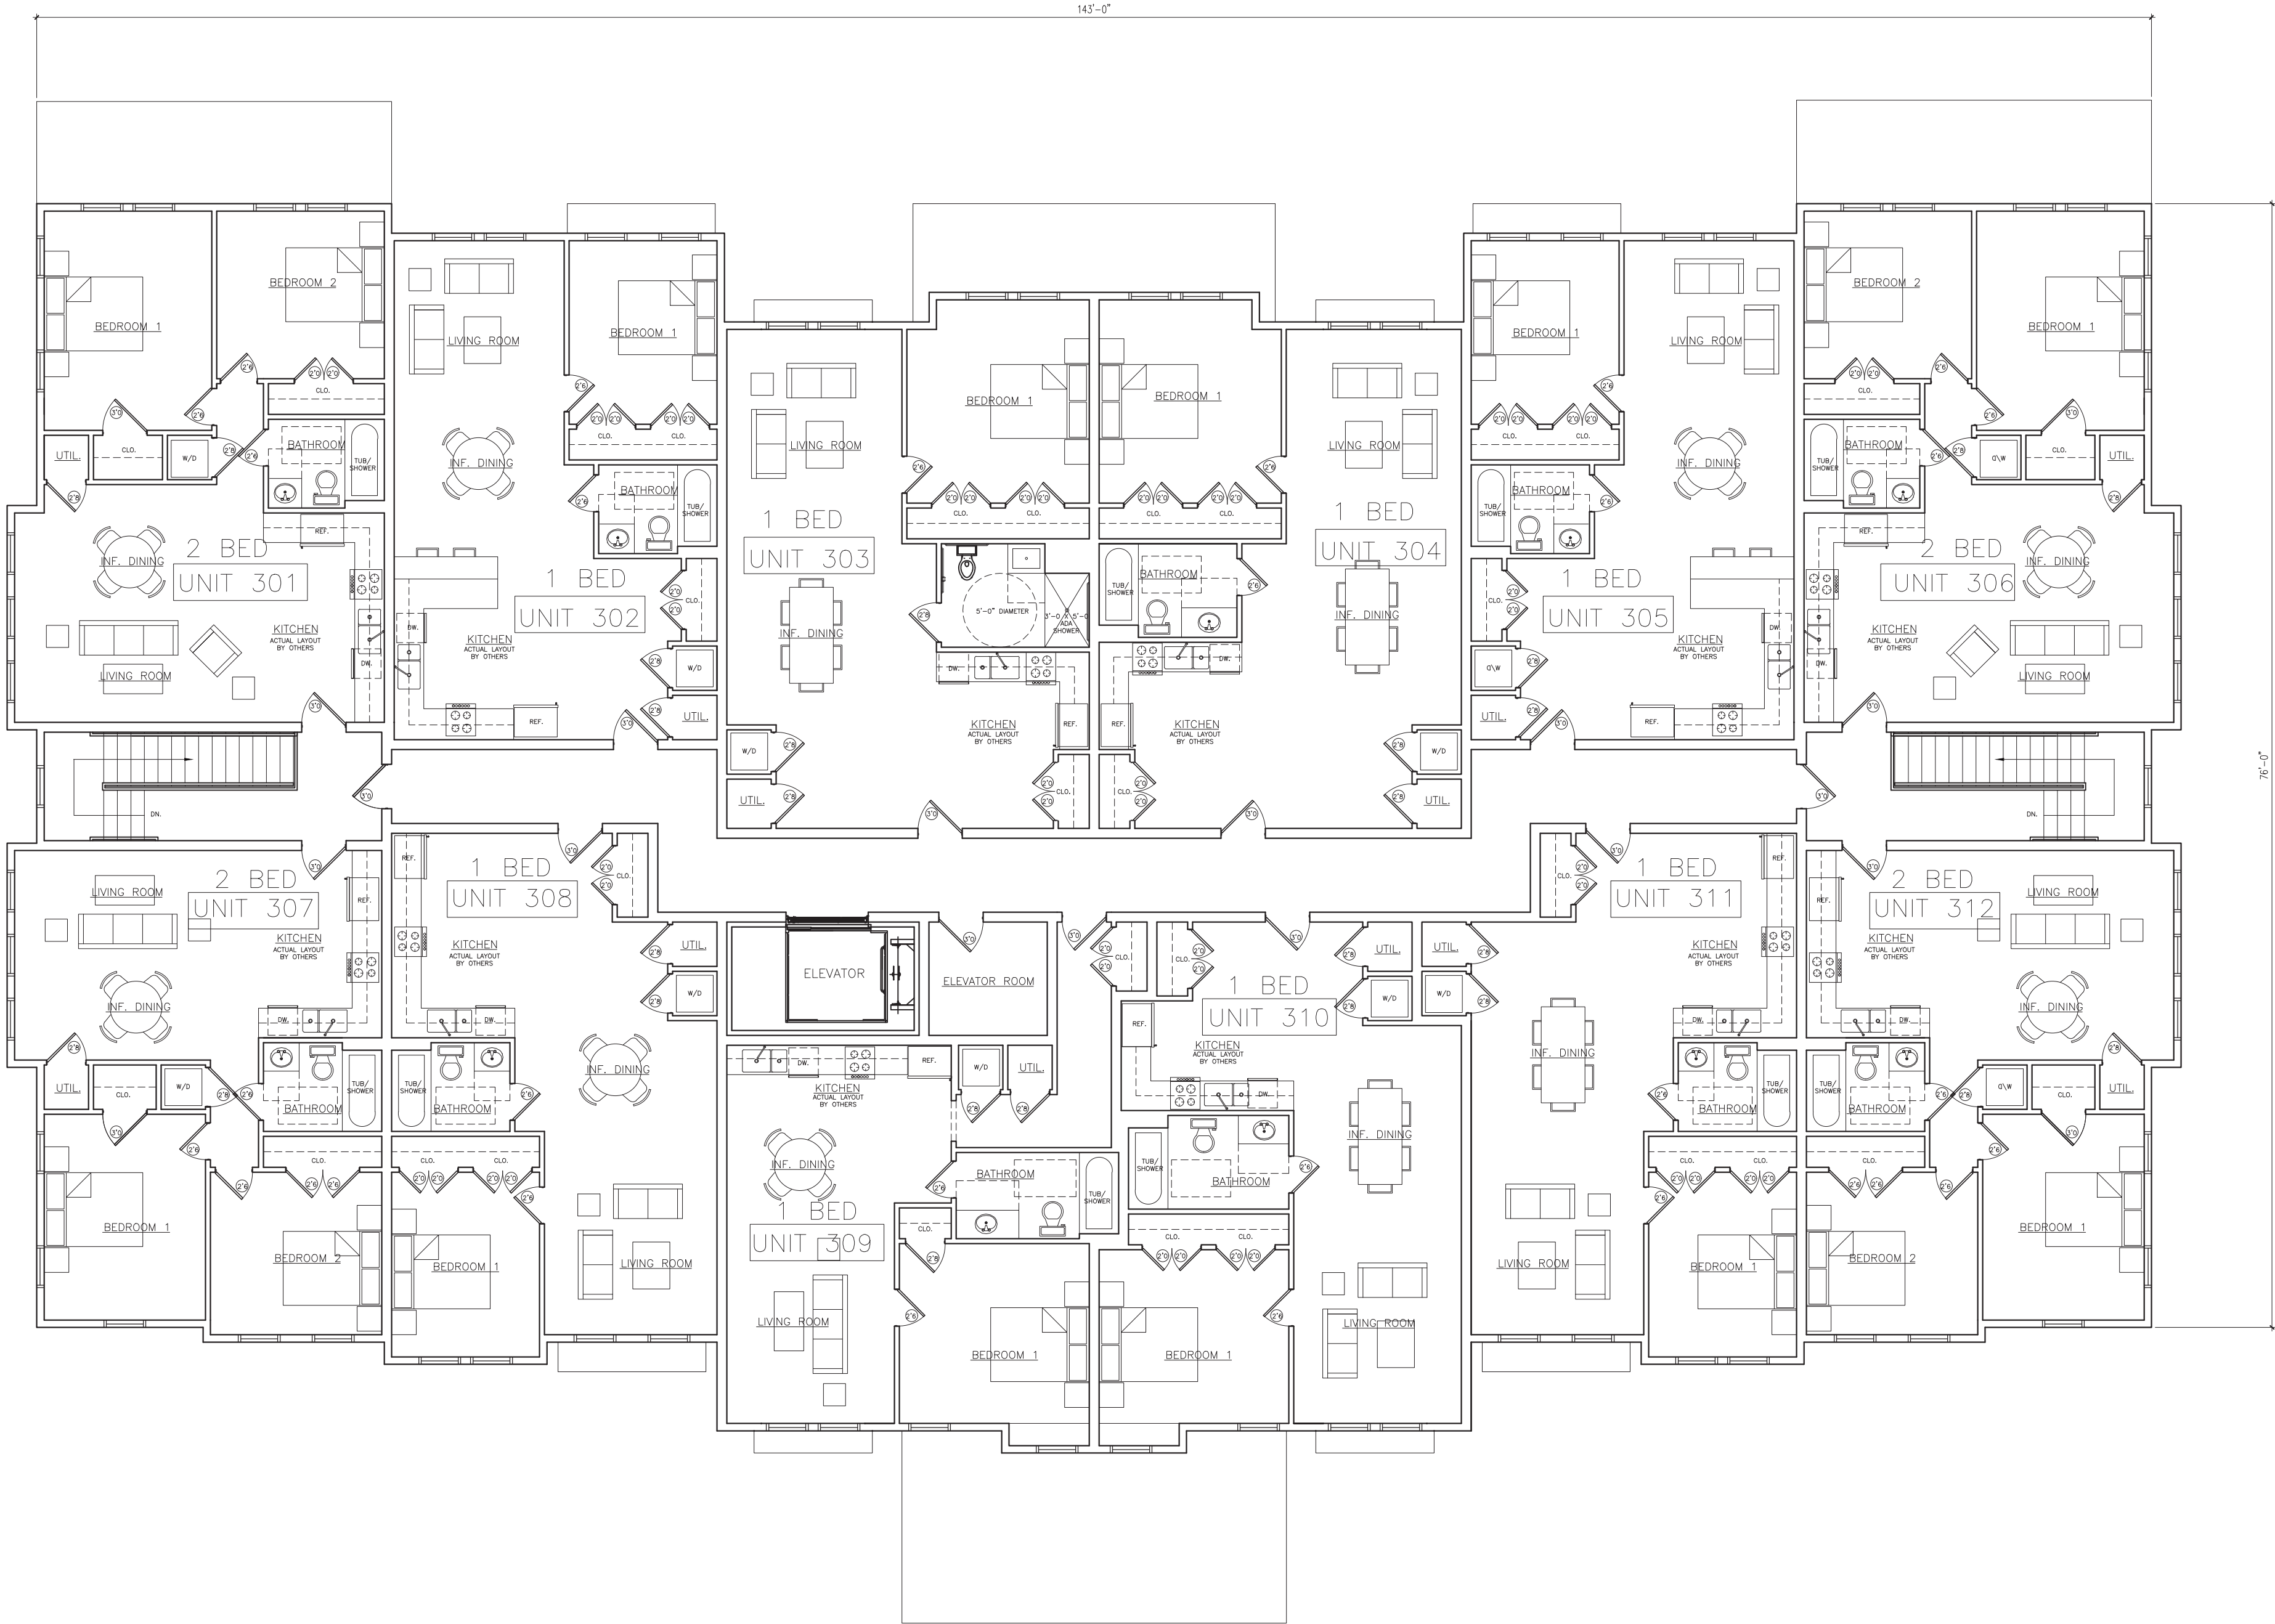

PROPOSED THIRD FLOOR

- UNIT 301: 2 BED
- UNIT 302: 1 BED
- UNIT 303: 1 BED ADA
- UNIT 304: 1 BED
- UNIT 305: 1 BED
- UNIT 306: 2 BED
- UNIT 307: 2 BED
- UNIT 308: 1 BED
- UNIT 309: 1 BED
- UNIT 310: 1 BED
- UNIT 311: 1 BED
- UNIT 312: 2 BED

TOTAL - 12 Units

8 (1 BED)

4 (2 BED)

1 ADA

PROPOSED THIRD FLOOR PLAN

SCALE: 1/8" = 1'-0"





PROPOSED FRONT ELEVATION
SCALE: 3/16" = 1'-0"



PROPOSED LEFT ELEVATION
SCALE: 1/8" = 1'-0"





PROPOSED REAR ELEVATION
SCALE: 1/8" = 1'-0"




PROPOSED RIGHT ELEVATION
SCALE: 1/8" = 1'-0"







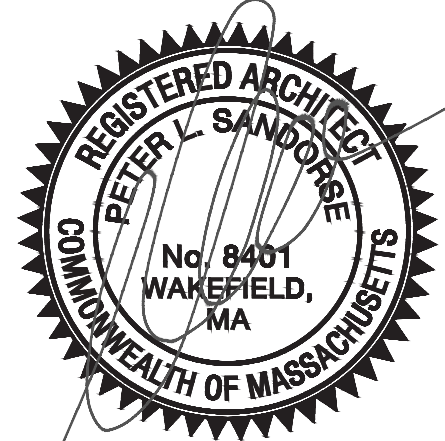


MATERIALS

- Vertical Siding: Navajo Beige Hardiepanel Vertical Siding
- Horizontal Siding: Cobblestone Hardielap Siding
- Roofing: Weathered Wood GAF Timberline HDZ Roof Shingles






Andersen 400 Series
Double Hung Window

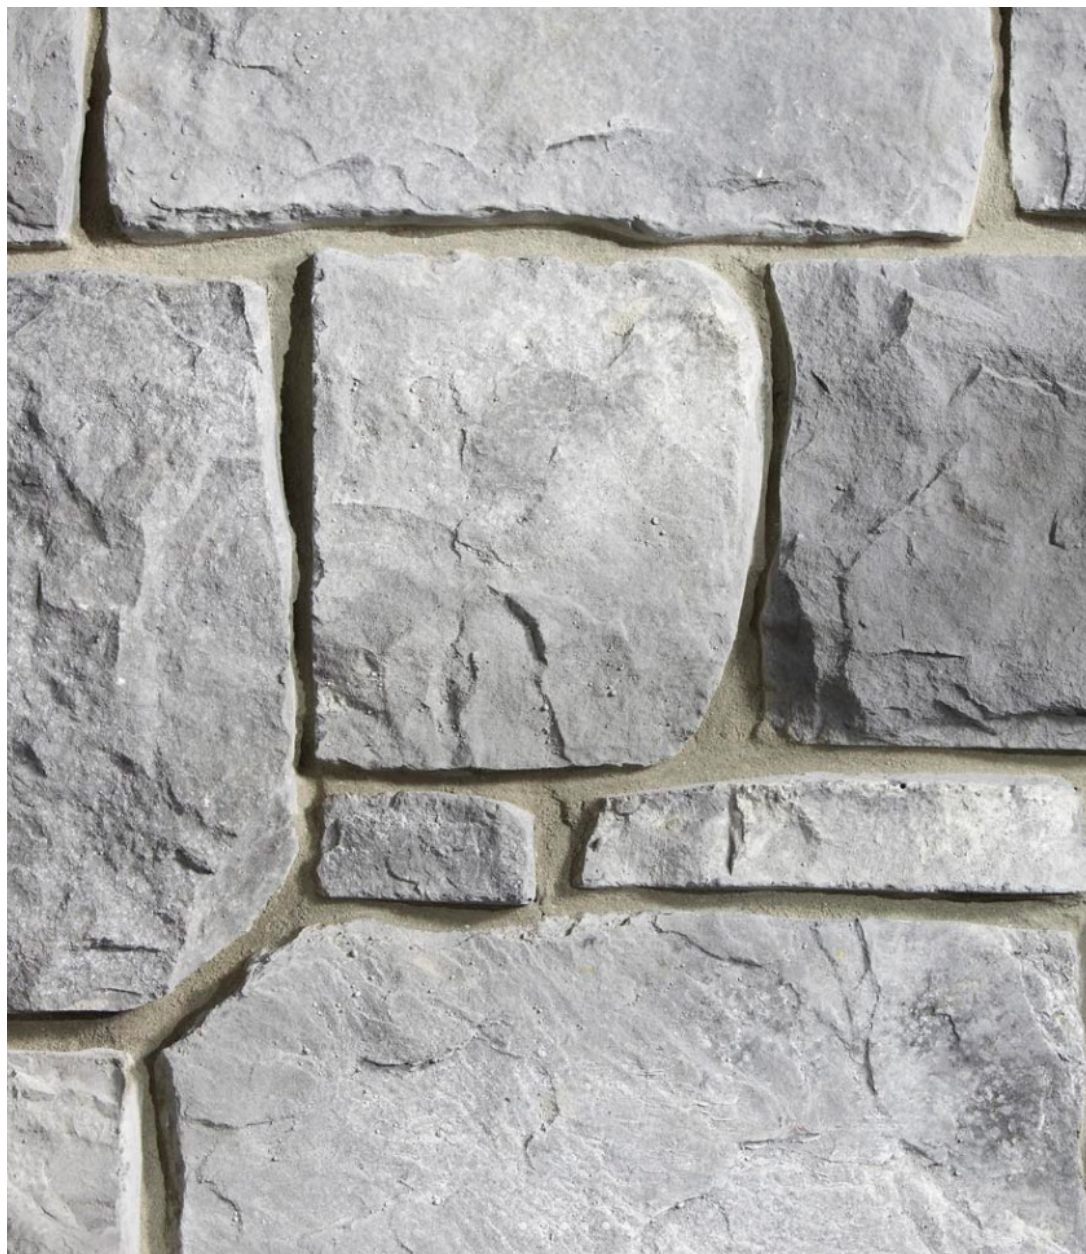

PA Lime Cobblestone Veneer




Weathered Wood GAF Timberline HDZ
Roof Shingles

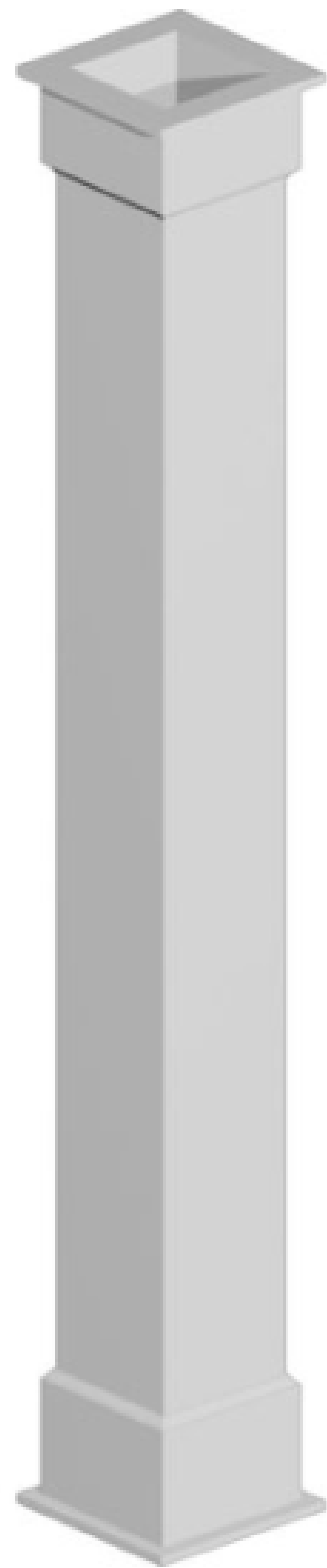

10\"X84\" Wrapped Column



4\"X20\"X20\" Imperial Bracket

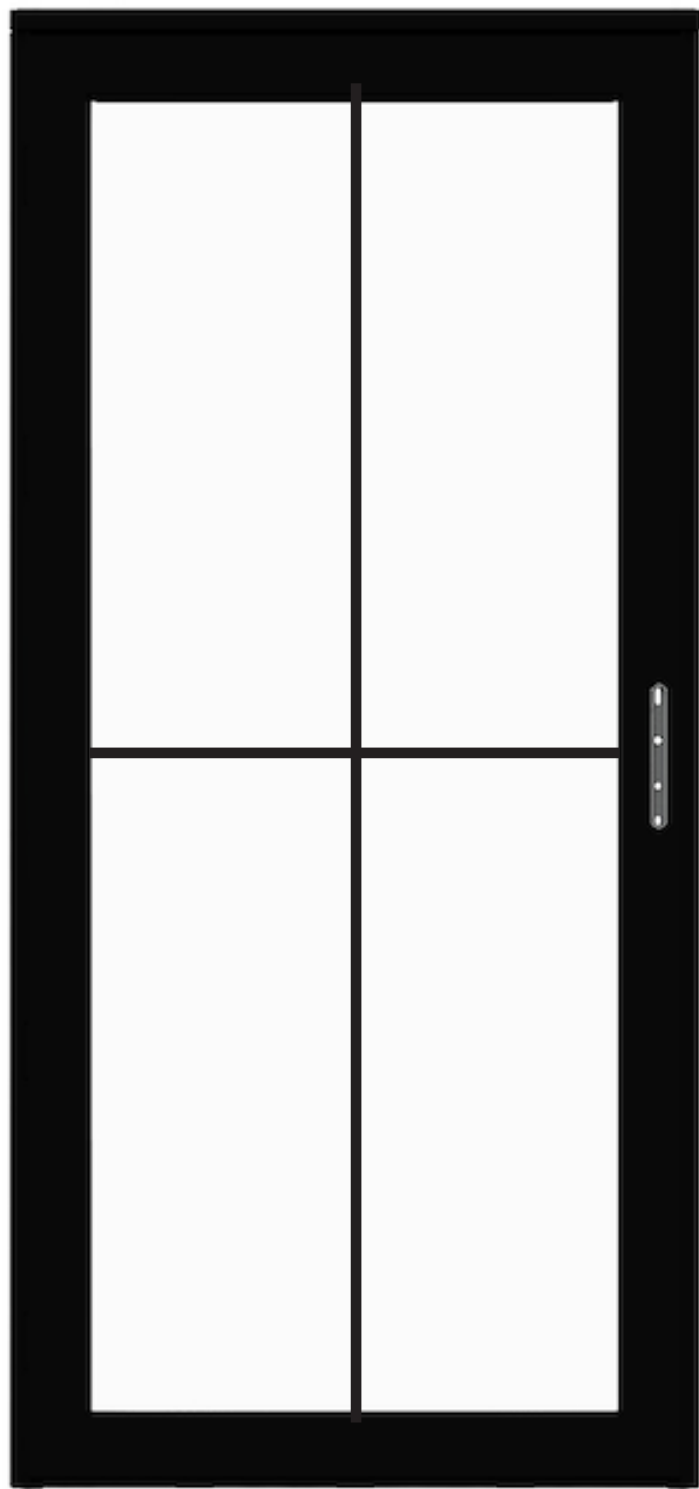

Andersen Architectural
Commercial Entry Door



PIMA Pendant Pole Mounted



PIMA Pendant Wall Mounted



Arctic White
Hardieplank Lap Siding



Navajo Beige
Hardiepanel Vertical Siding



Cobblestone
Hardieplank Lap Siding