




TOTAL UNIT COUNT

- 32 UNITS TOTAL
- 26 - 1 BED
- 2 - 2 BED
- 4 - 3 BED

PROPOSED STREET GRAPHIC



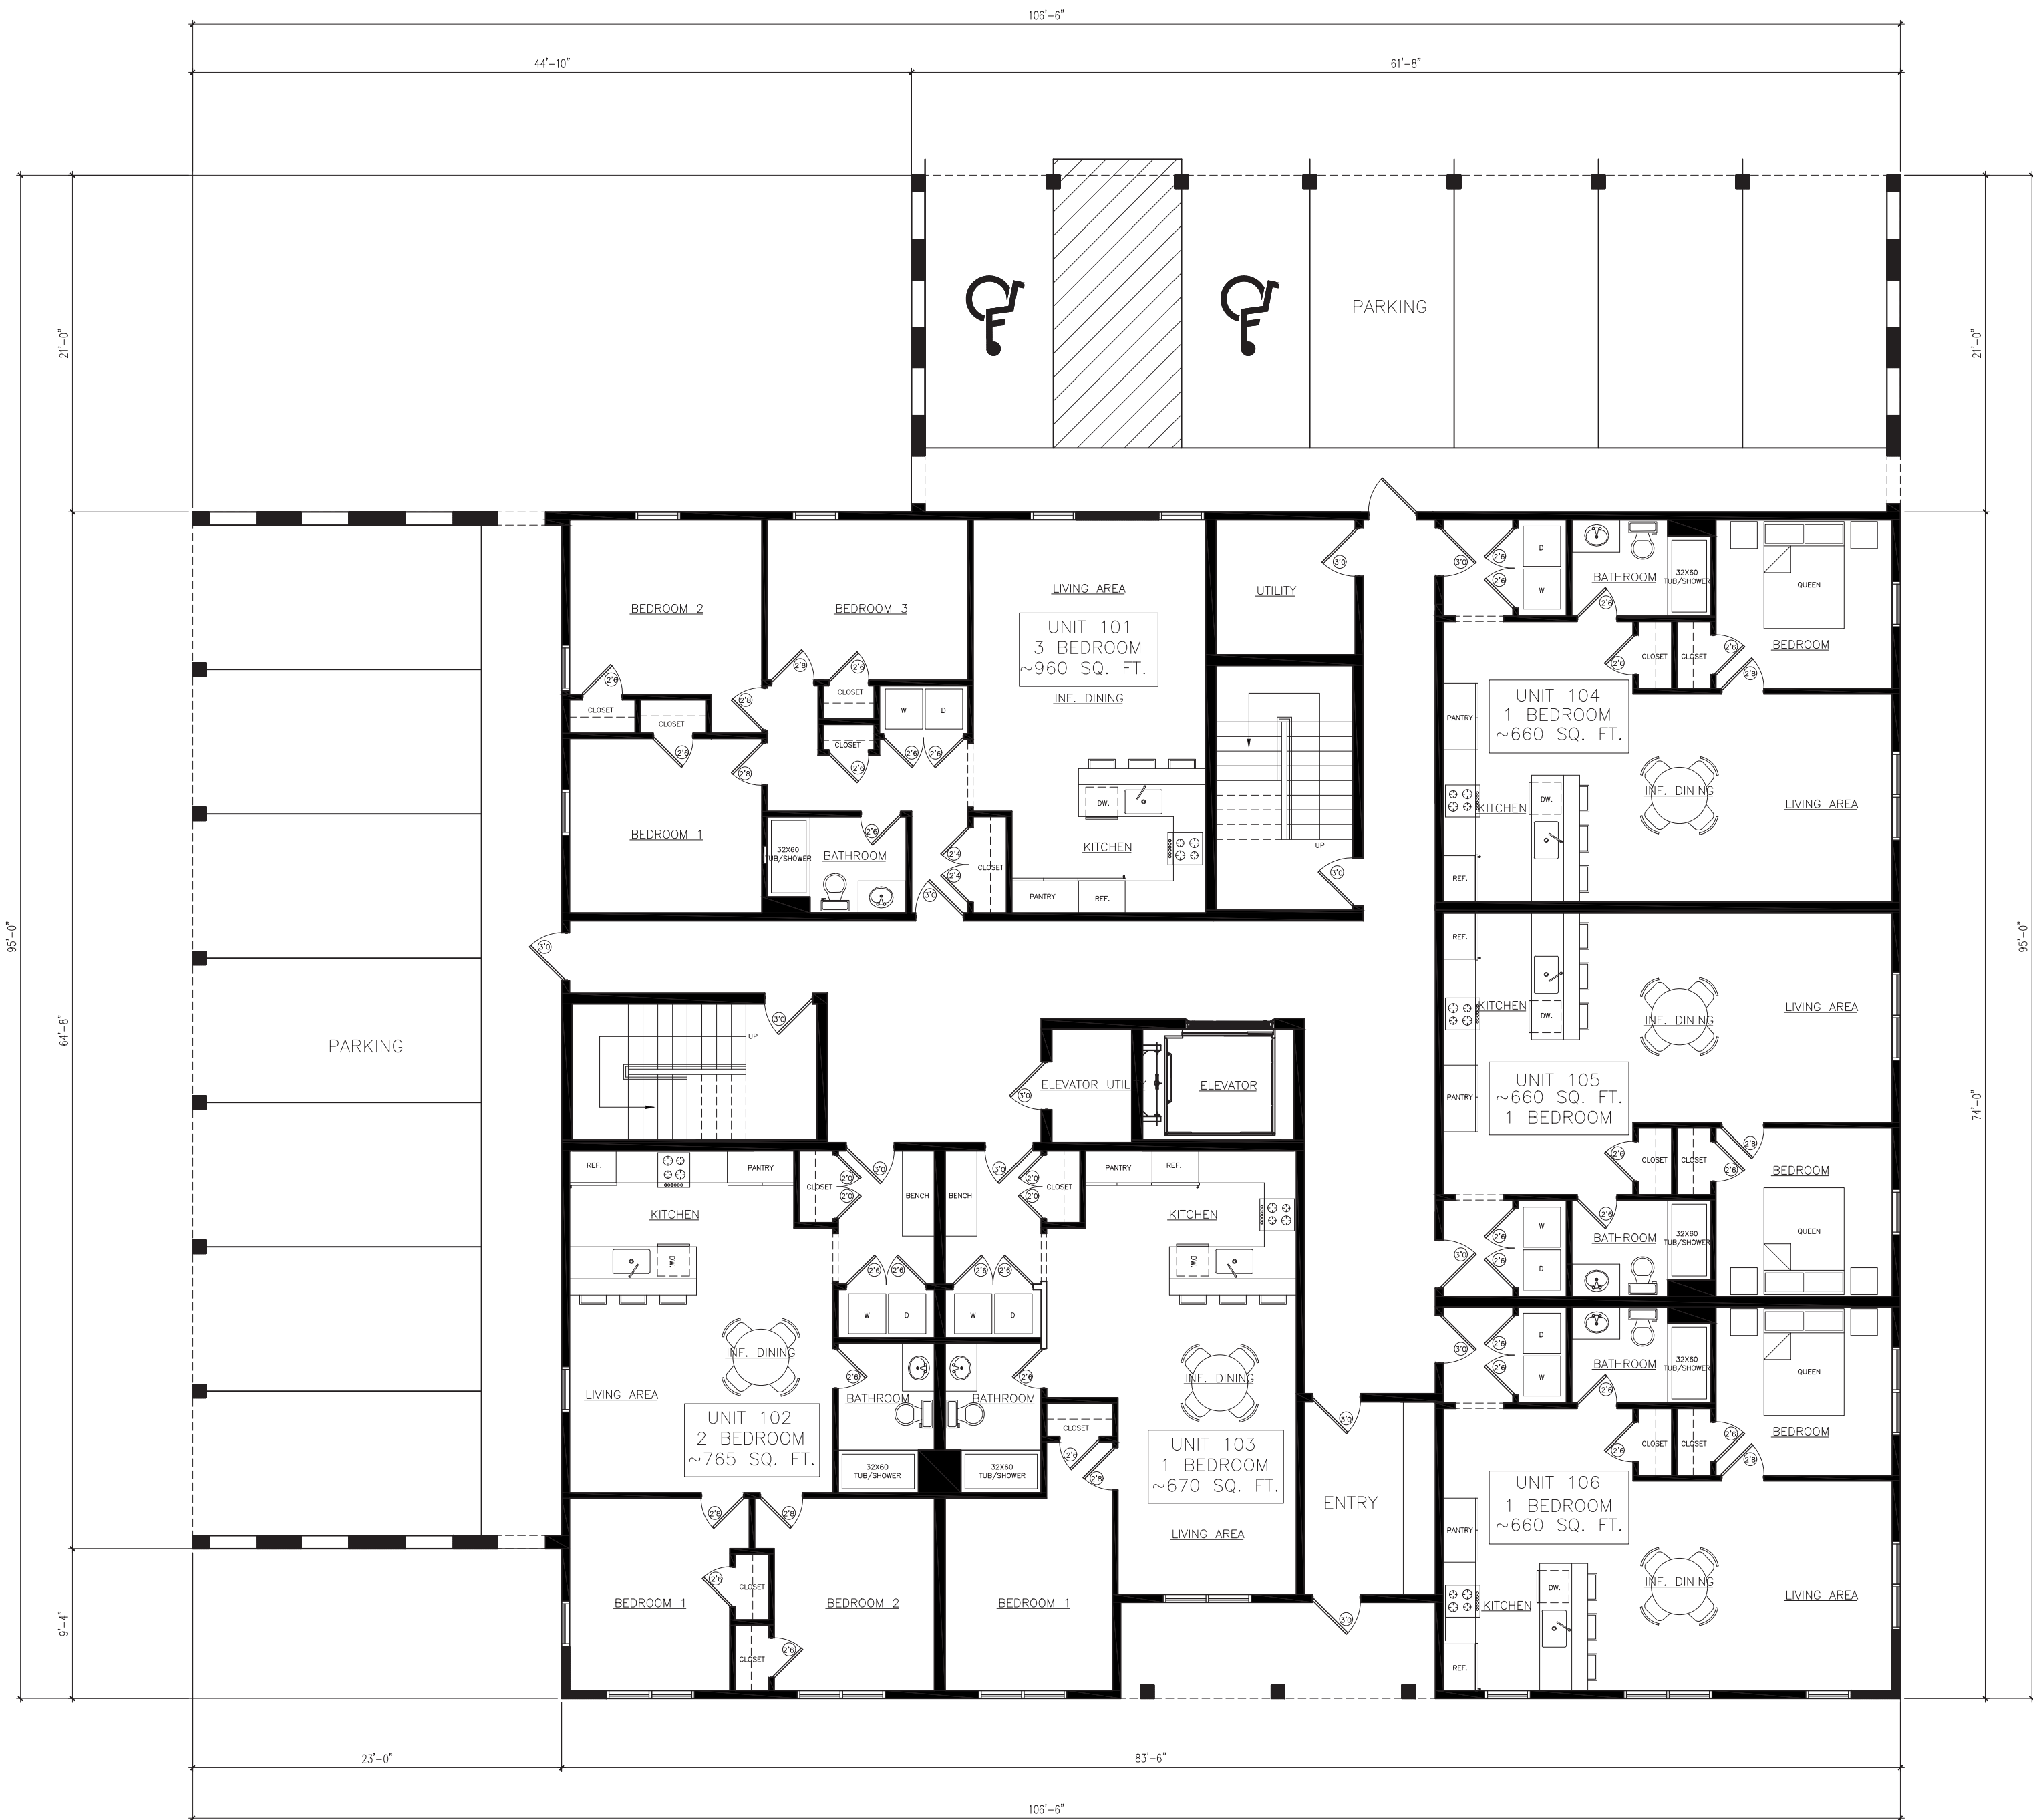


FIRST FLOOR
UNIT COUNT


- UNIT 101: 3 BED 960 SQ. FT.
- UNIT 102: 2 BED 765 SQ. FT.
- UNIT 103: 1 BED 670 SQ. FT.
- UNIT 104: 1 BED 660 SQ. FT.
- UNIT 105: 1 BED 660 SQ. FT.
- UNIT 106: 1 BED 660 SQ. FT.

TOTAL - 6 UNITS
4 - (1 BED)
1 - (2 BED)
1 - (3 BED)

PROPOSED FIRST FLOOR PLAN

Scale: 1/8" = 1'-0"

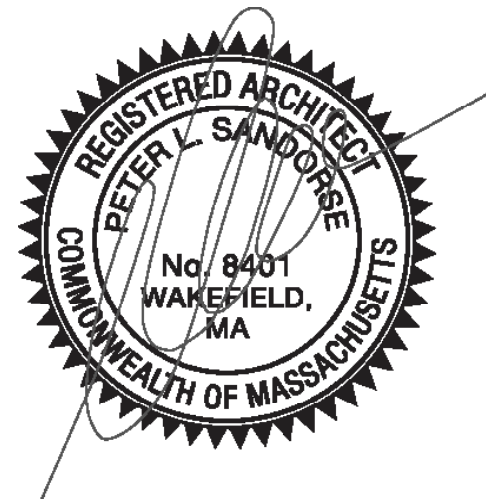

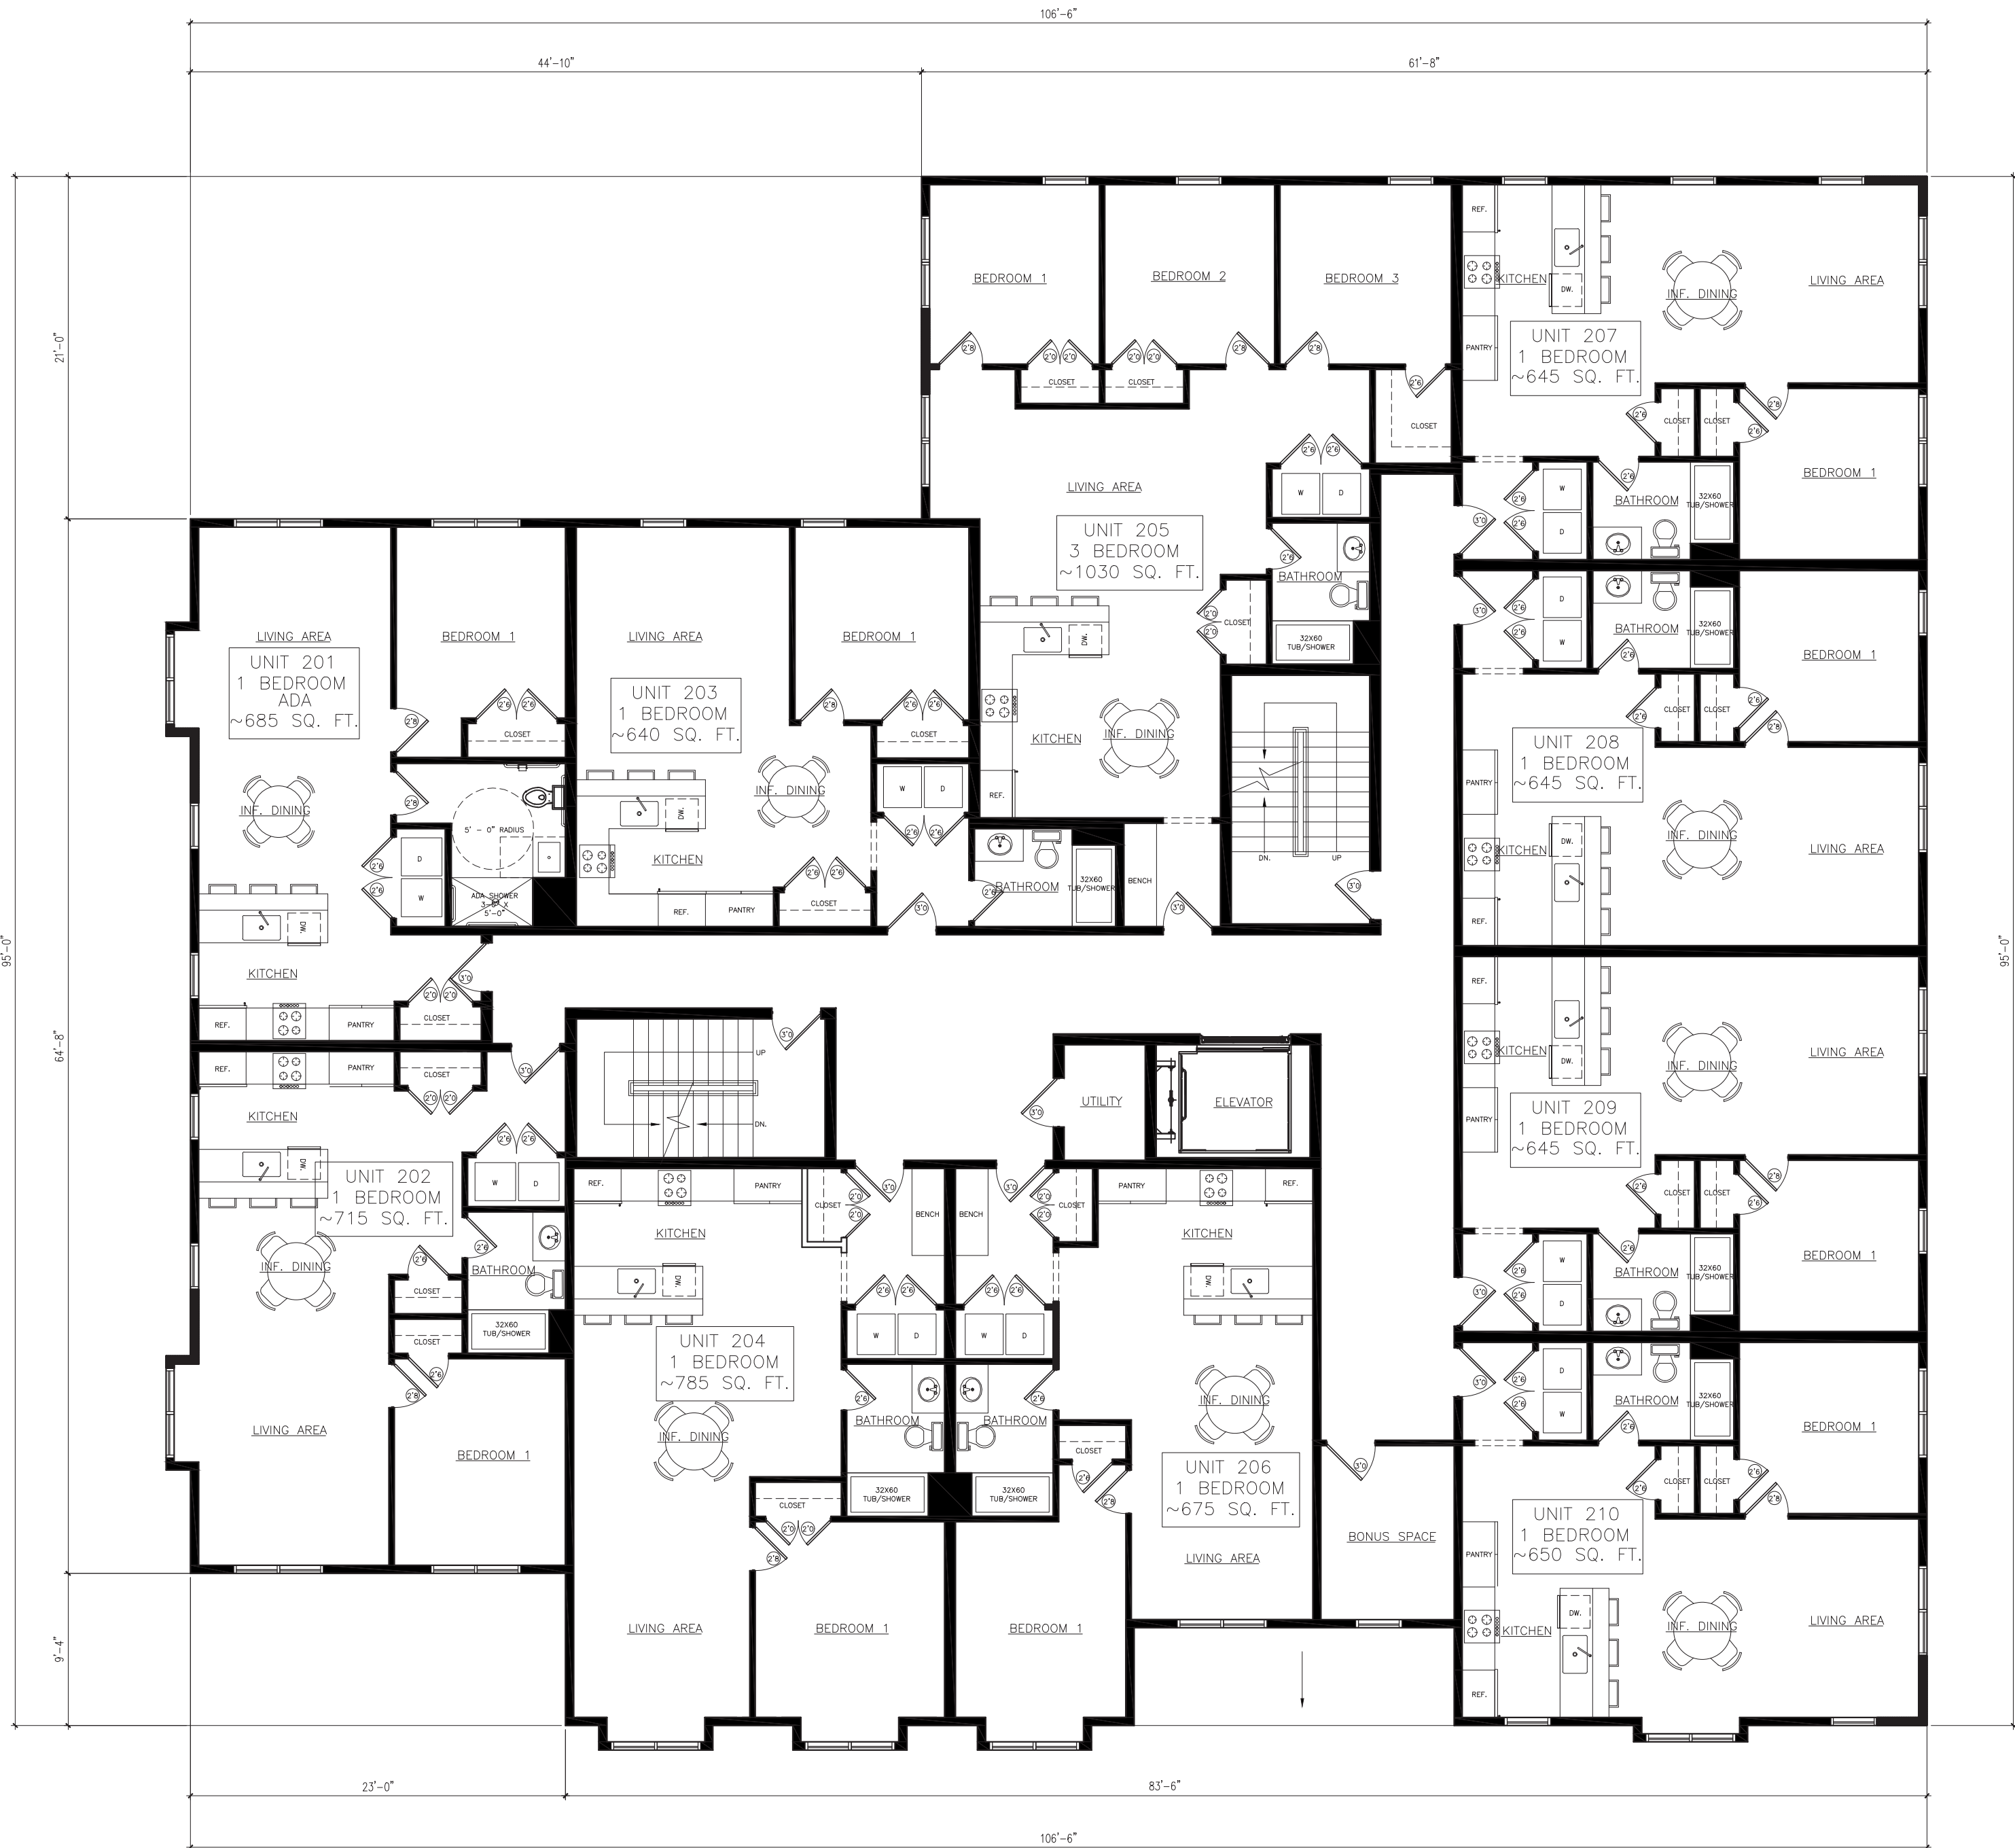


SECOND FLOOR
UNIT COUNT


- UNIT 201: 1 BED (ADA) 685 SQ. FT.
- UNIT 202: 1 BED 715 SQ. FT.
- UNIT 203: 1 BED 640 SQ. FT.
- UNIT 204: 1 BED 785 SQ. FT.
- UNIT 205: 3 BED 1030 SQ. FT.
- UNIT 206: 1 BED 675 SQ. FT.
- UNIT 207: 1 BED 645 SQ. FT.
- UNIT 208: 1 BED 645 SQ. FT.
- UNIT 209: 1 BED 645 SQ. FT.
- UNIT 210: 1 BED 650 SQ. FT.

TOTAL - 10 UNITS
9 - 1 BED
1 - 3 BED

PROPOSED SECOND FLOOR PLAN

Scale: 1/8" = 1'-0"

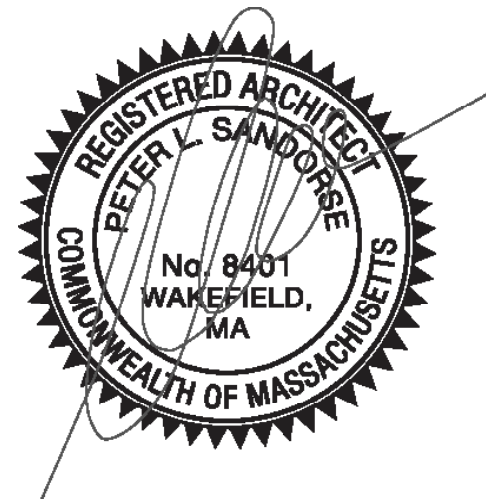

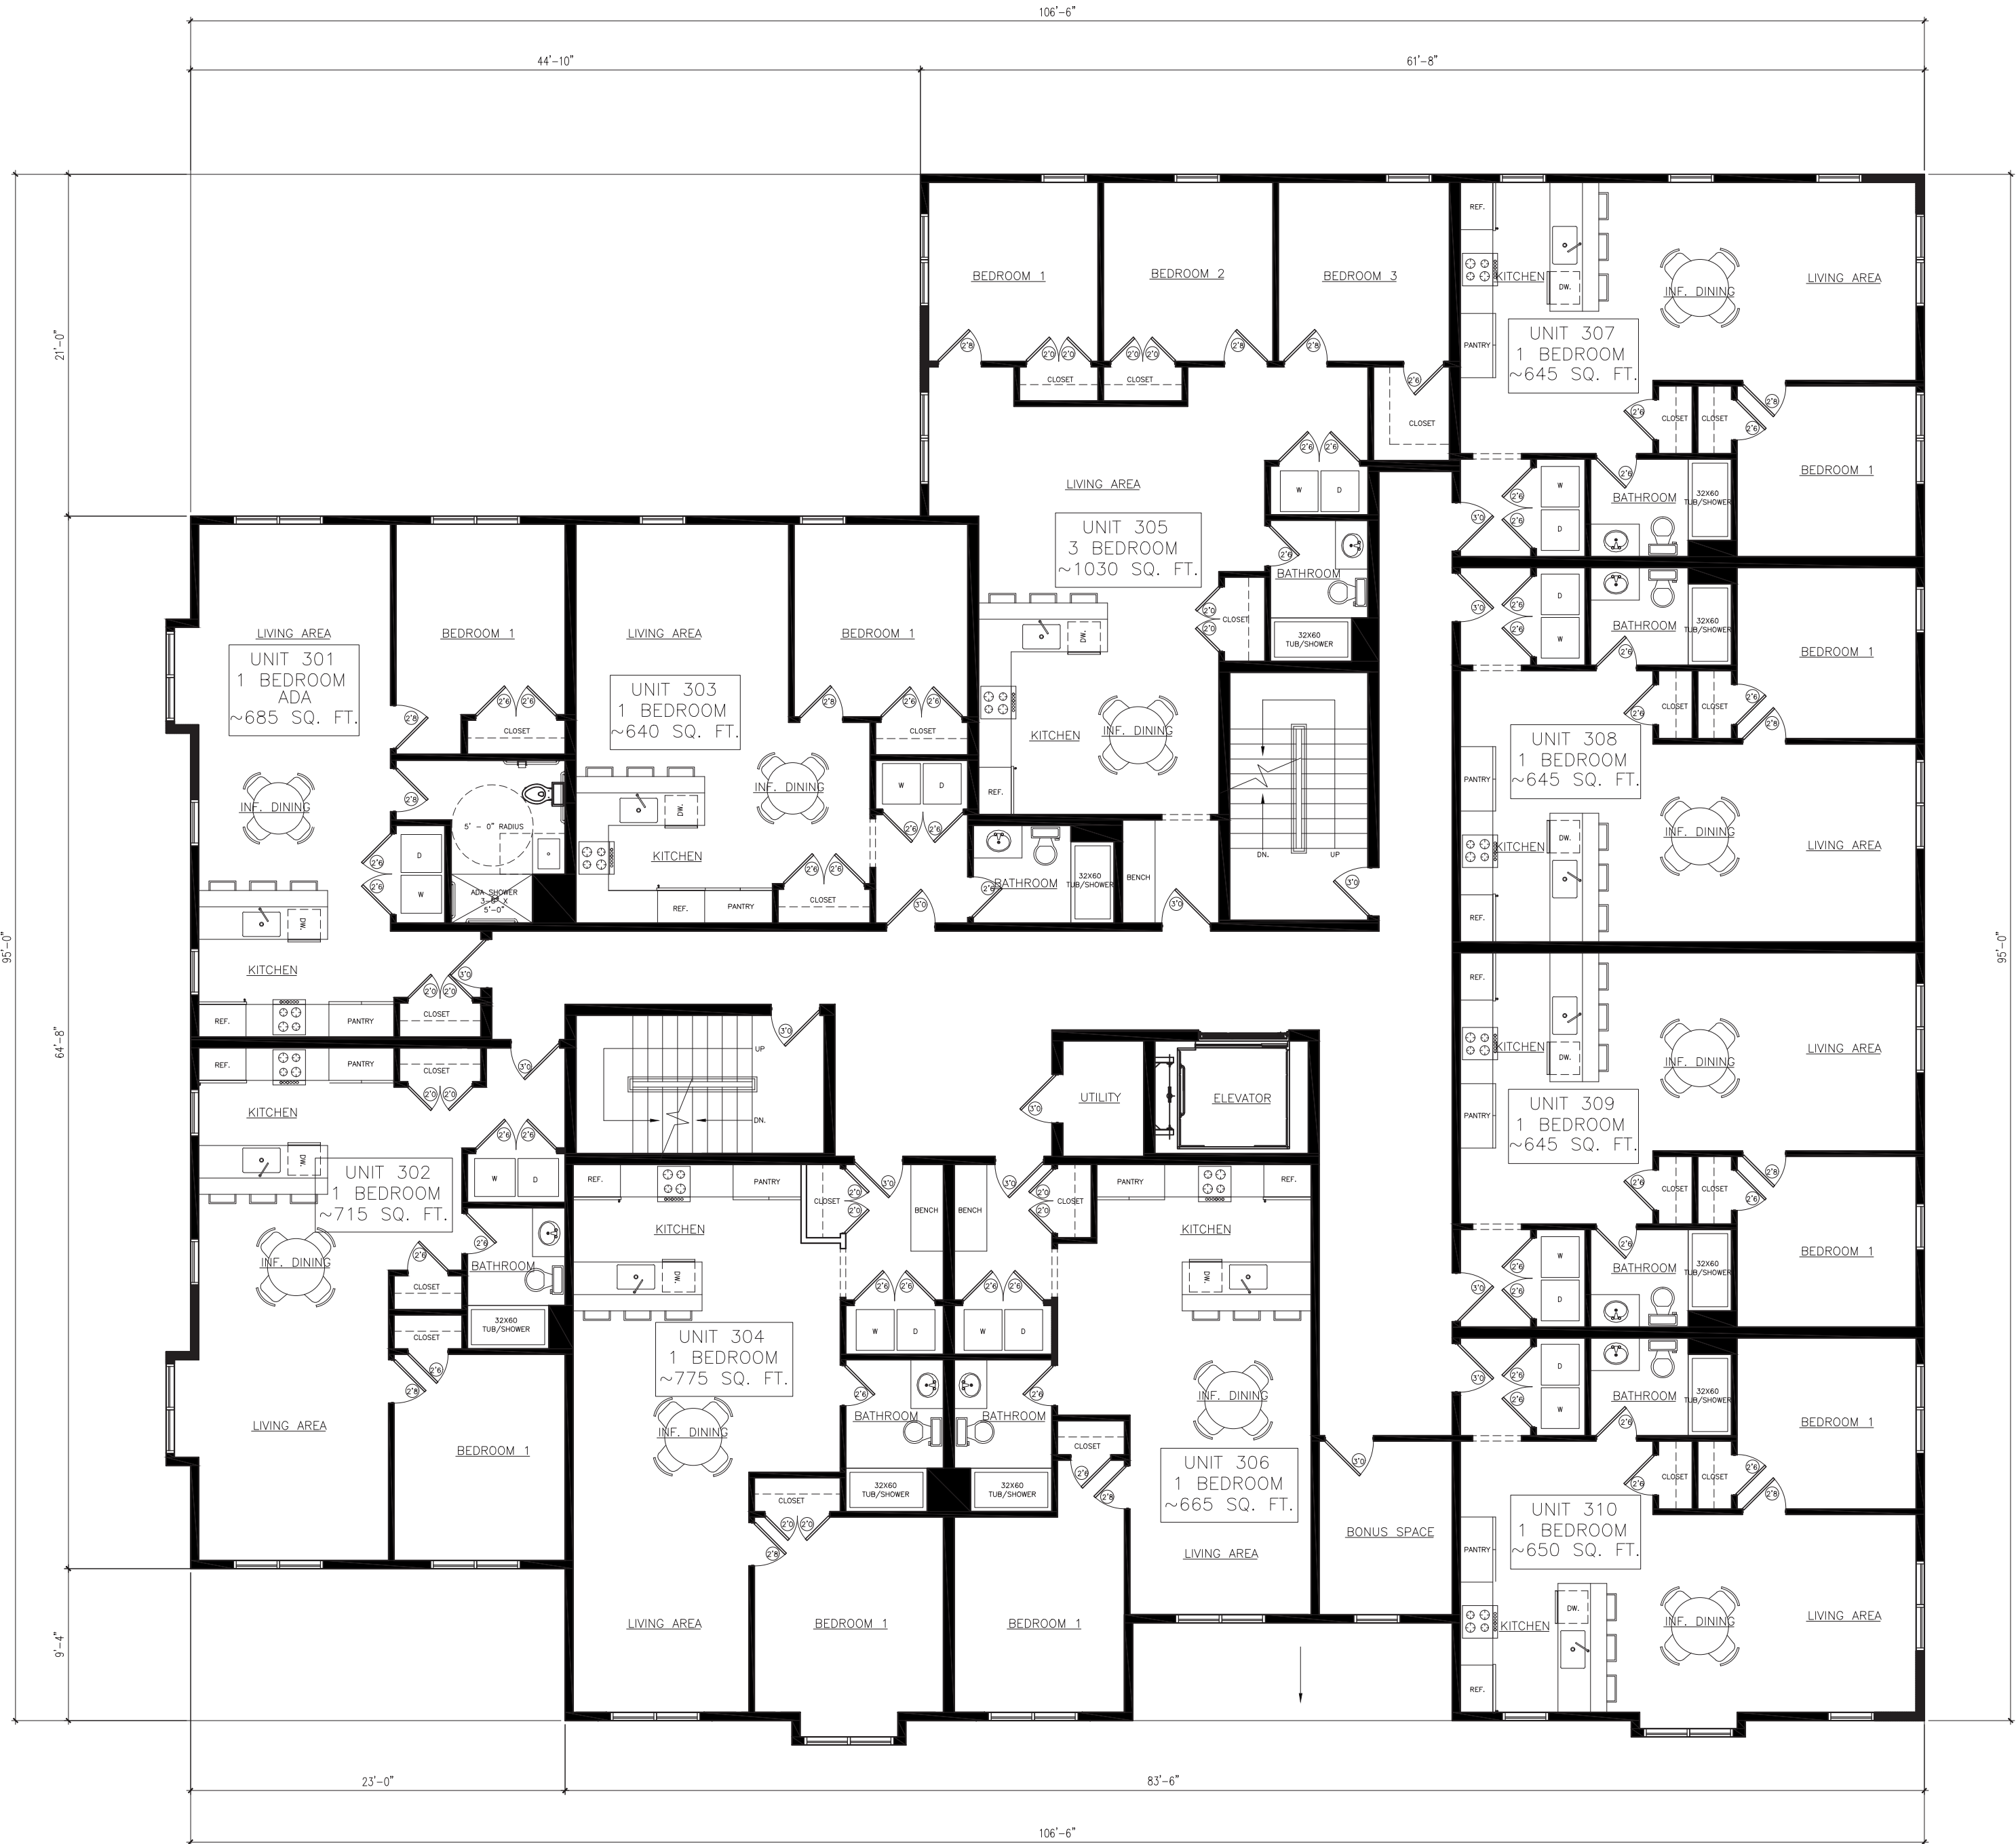

THIRD FLOOR
UNIT COUNT


- UNIT 301: 1 BED (ADA) 685 SQ. FT.
- UNIT 302: 1 BED 715 SQ. FT.
- UNIT 303: 1 BED 640 SQ. FT.
- UNIT 304: 1 BED 775 SQ. FT.
- UNIT 305: 3 BED 1030 SQ. FT.
- UNIT 306: 1 BED 665 SQ. FT.
- UNIT 307: 1 BED 645 SQ. FT.
- UNIT 308: 1 BED 645 SQ. FT.
- UNIT 309: 1 BED 645 SQ. FT.
- UNIT 310: 1 BED 650 SQ. FT.

TOTAL - 10 UNITS
9 - 1 BED
1 - 3 BED

PROPOSED THIRD FLOOR PLAN

Scale: 1/8" = 1'-0"




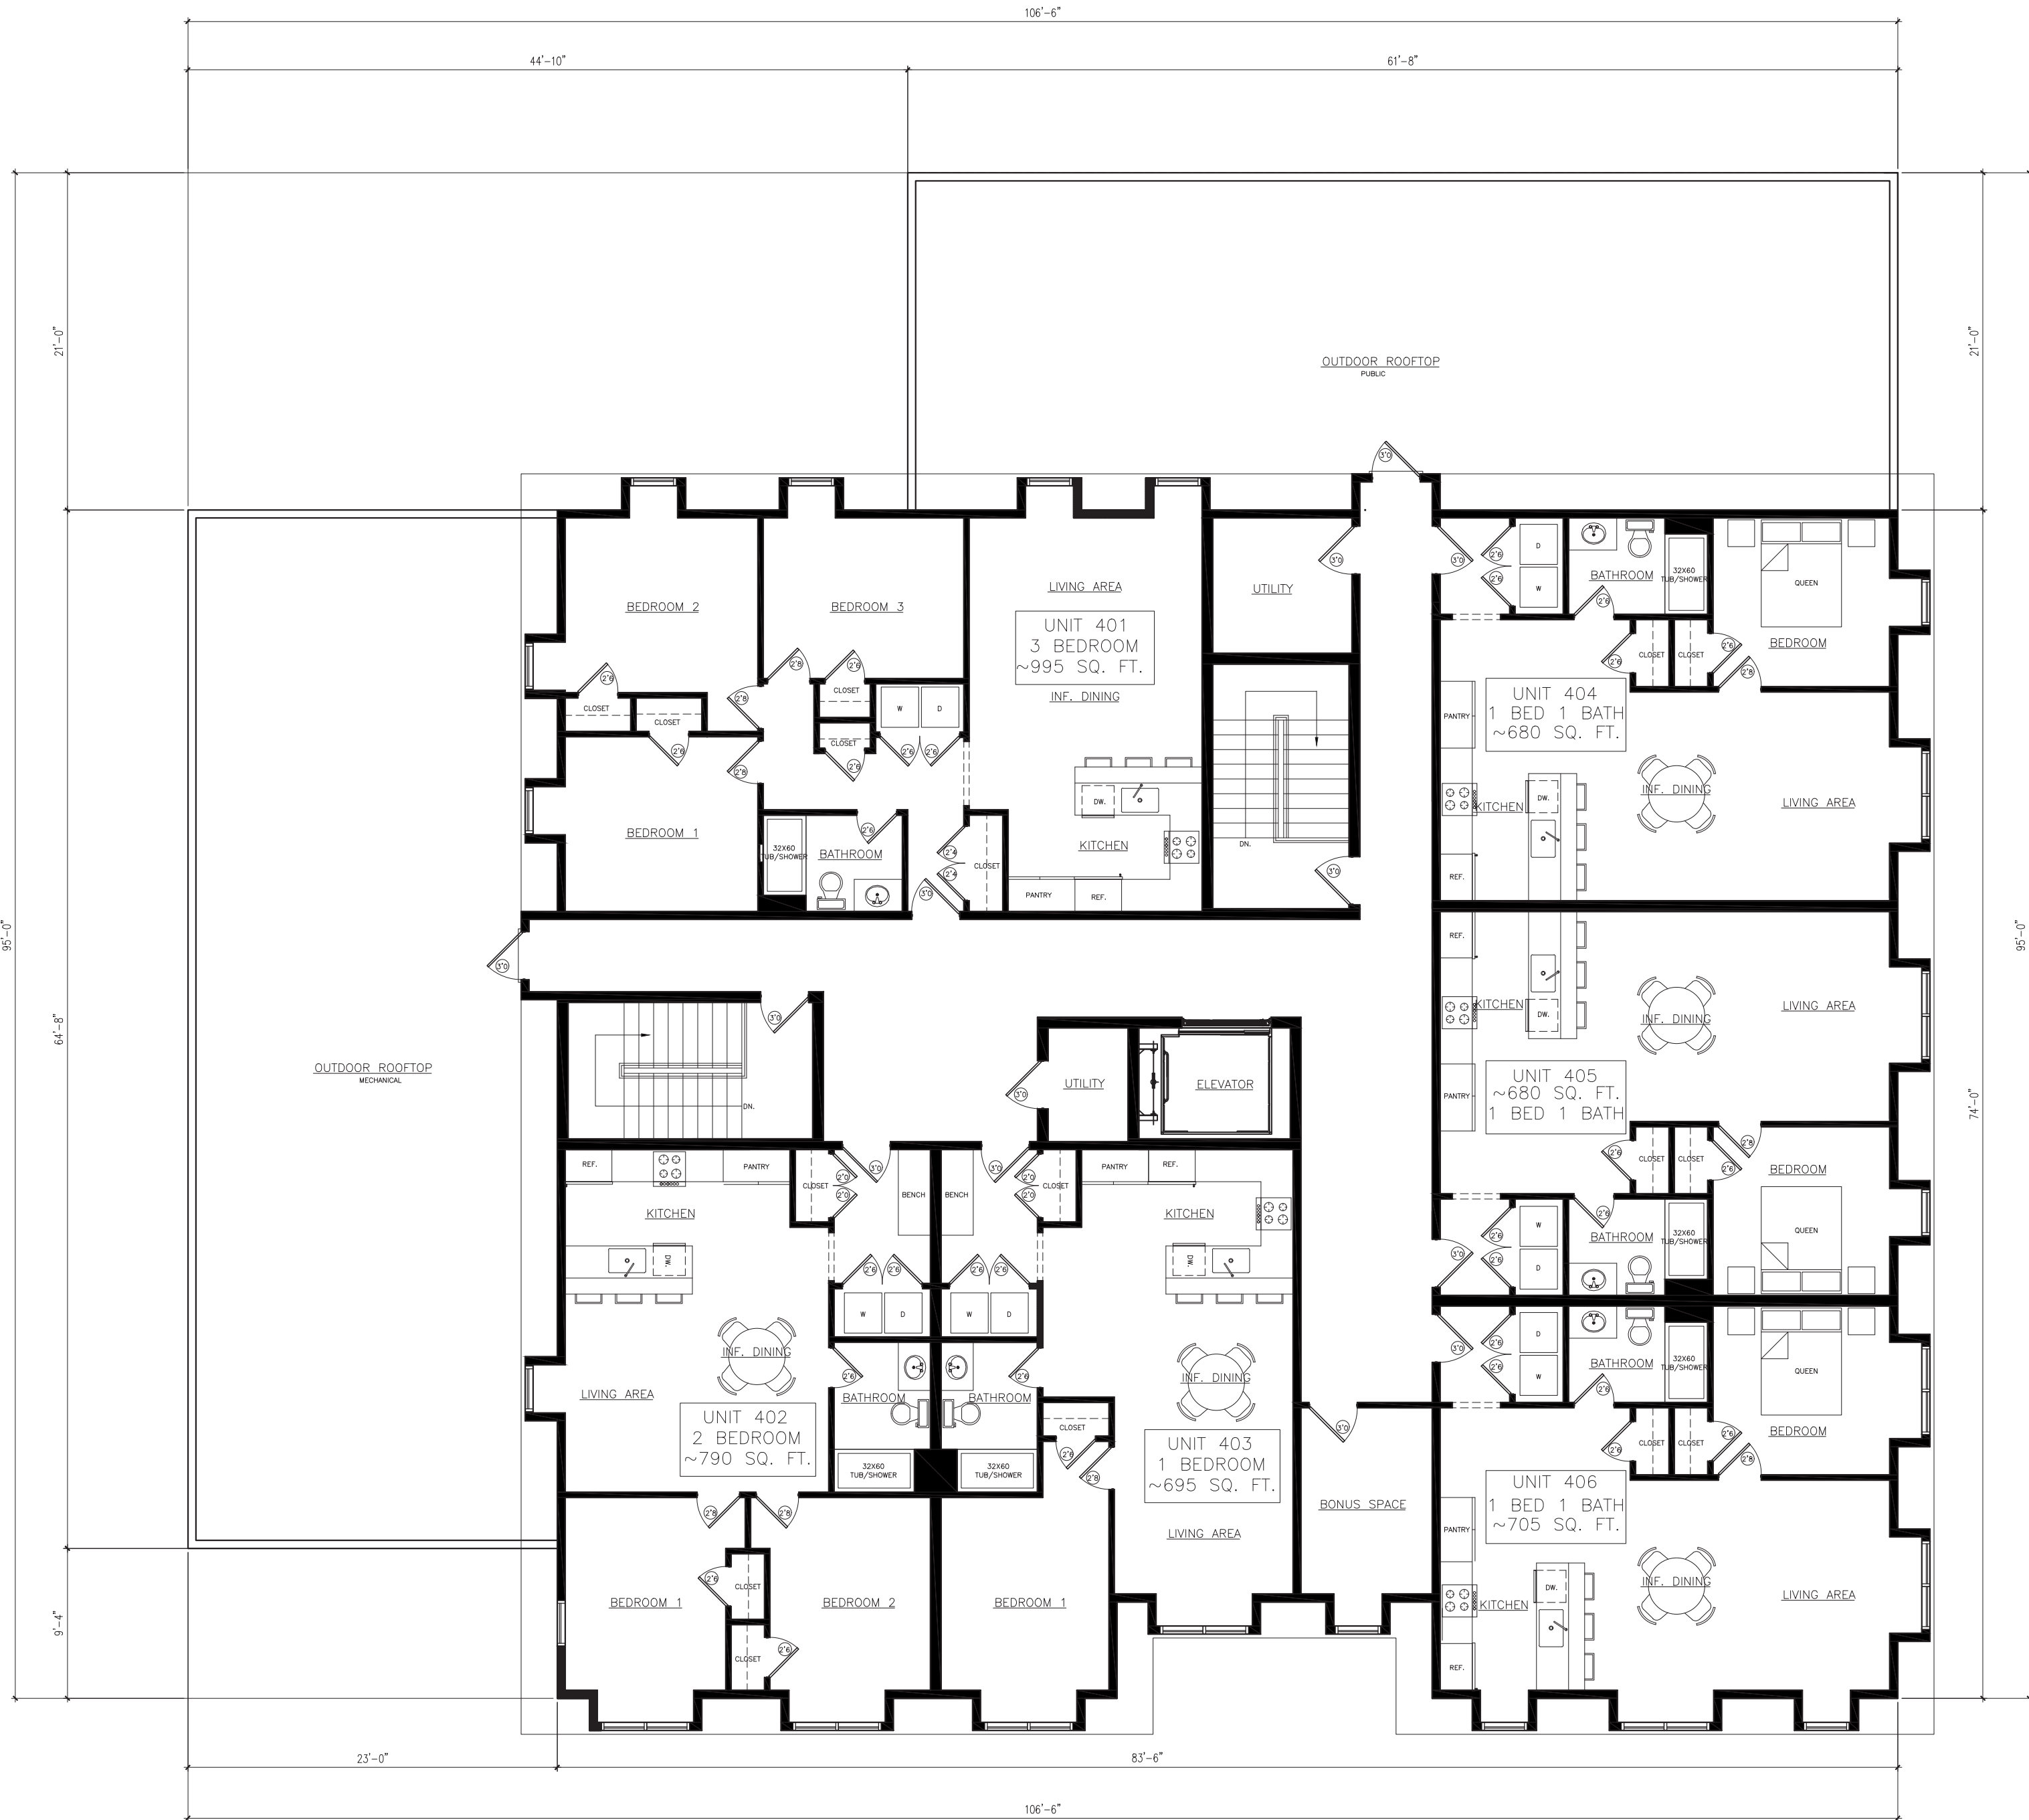

FOURTH FLOOR
UNIT COUNT

- UNIT 401: 3 BED 995 SQ. FT.
- UNIT 402: 2 BED 790 SQ. FT.
- UNIT 403: 1 BED 695 SQ. FT.
- UNIT 404: 1 BED 680 SQ. FT.
- UNIT 405: 1 BED 680 SQ. FT.
- UNIT 406: 1 BED 705 SQ. FT.

TOTAL - 6 UNITS
4- (1 BED)
1 - (2 BED)
1 - (3 BED)

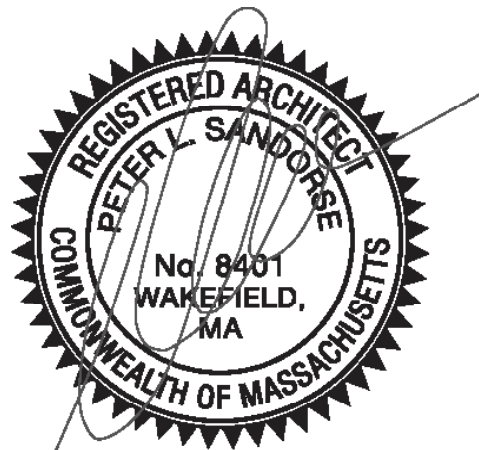




PROPOSED LEFT ELEVATION

Scale: 1/8" = 1'-0"



PROPOSED FRONT ELEVATION

Scale: 1/8" = 1'-0"

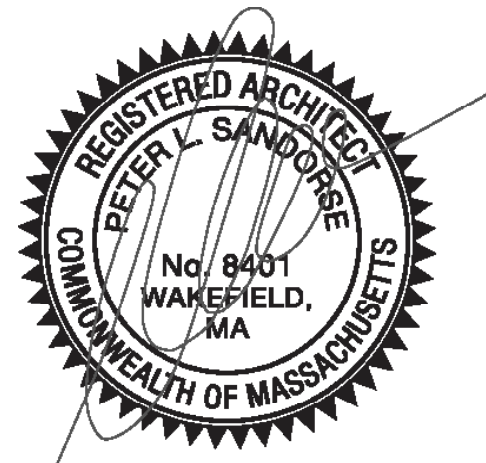



PROPOSED RIGHT ELEVATION

Scale: 1/8" = 1'-0"



PROPOSED REAR ELEVATION

Scale: 1/8" = 1'-0"

