



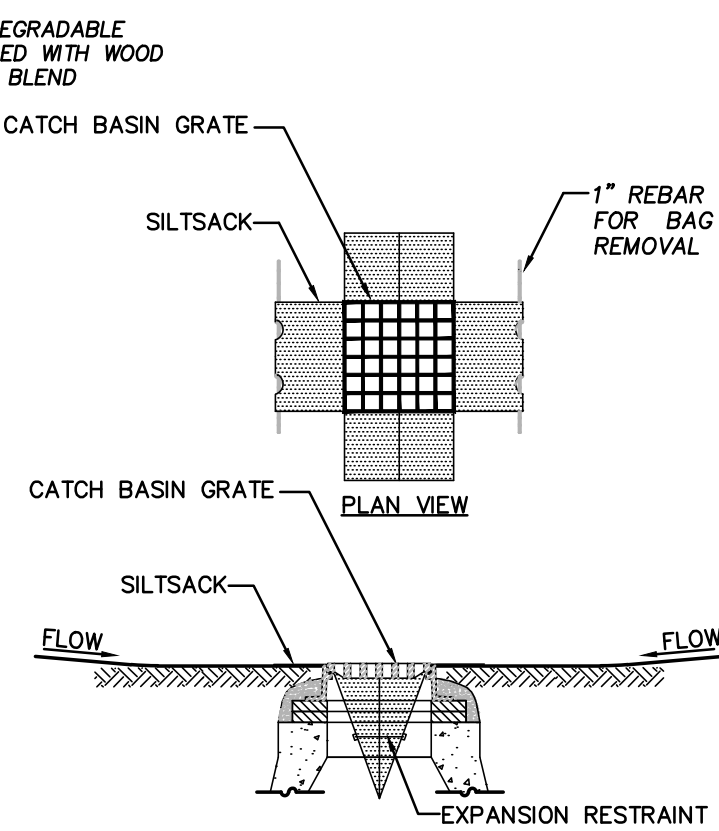



NOTES:

1. INSTALL SILTSACK IN ALL CATCH BASINS WHERE INDICATED ON THE PLAN BEFORE COMMENCING WORK OR IN PAVED AREAS AFTER BINDER COURSE IS PLACED AND HAY BALES HAVE BEEN REMOVED.
2. GRATE TO BE PLACED OVER SILTSACK.
3. SILTSACK SHALL BE INSPECTED PERIODICALLY AND AFTER ALL STORM EVENTS AND CLEANING OR REPLACEMENT SHALL BE PERFORMED PROMPTLY AS NEEDED. MAINTAIN UNTIL UPSTREAM AREAS HAVE BEEN PERMANENTLY STABILIZED

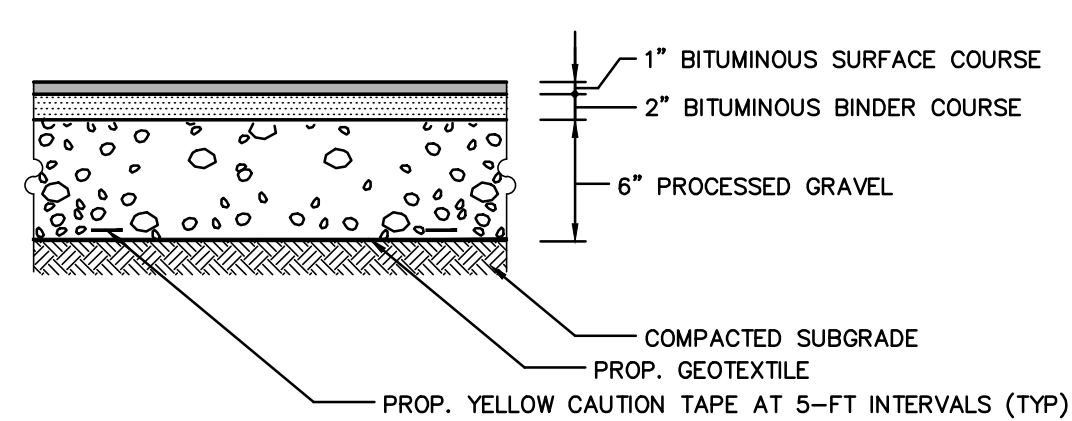

BITUMINOUS CONCRETE PAVEMENT SECTIONS

NOT TO SCALE

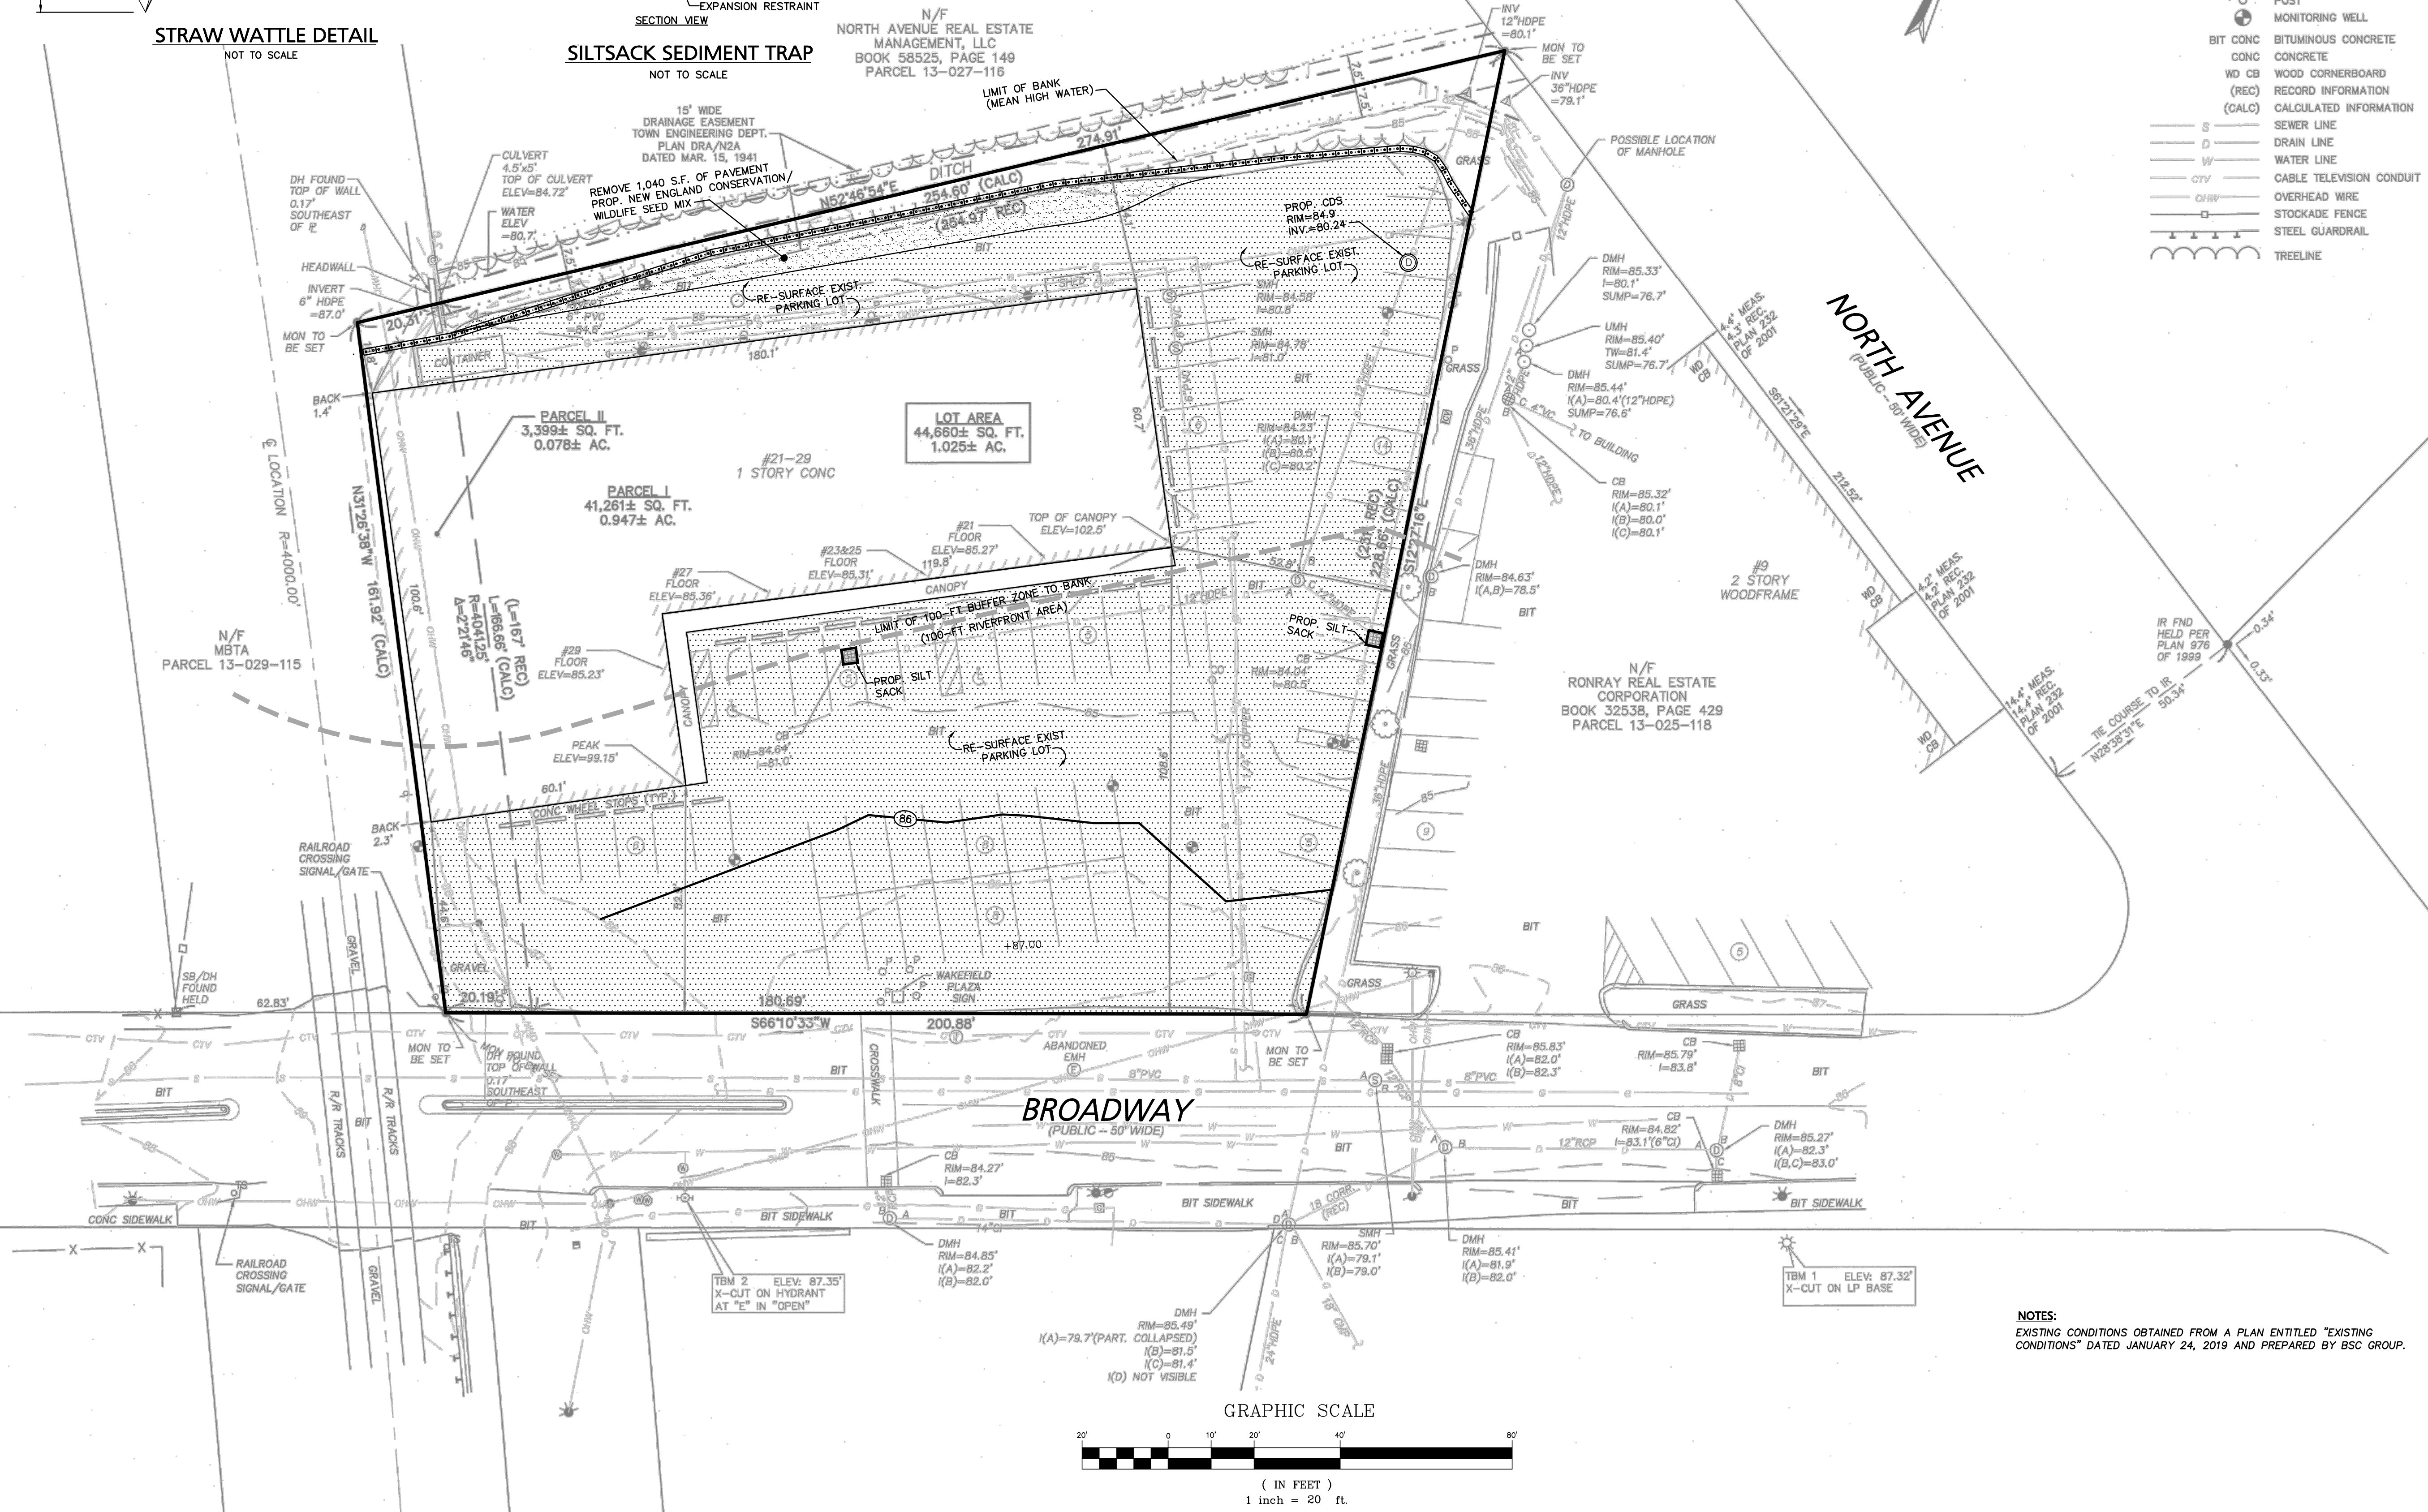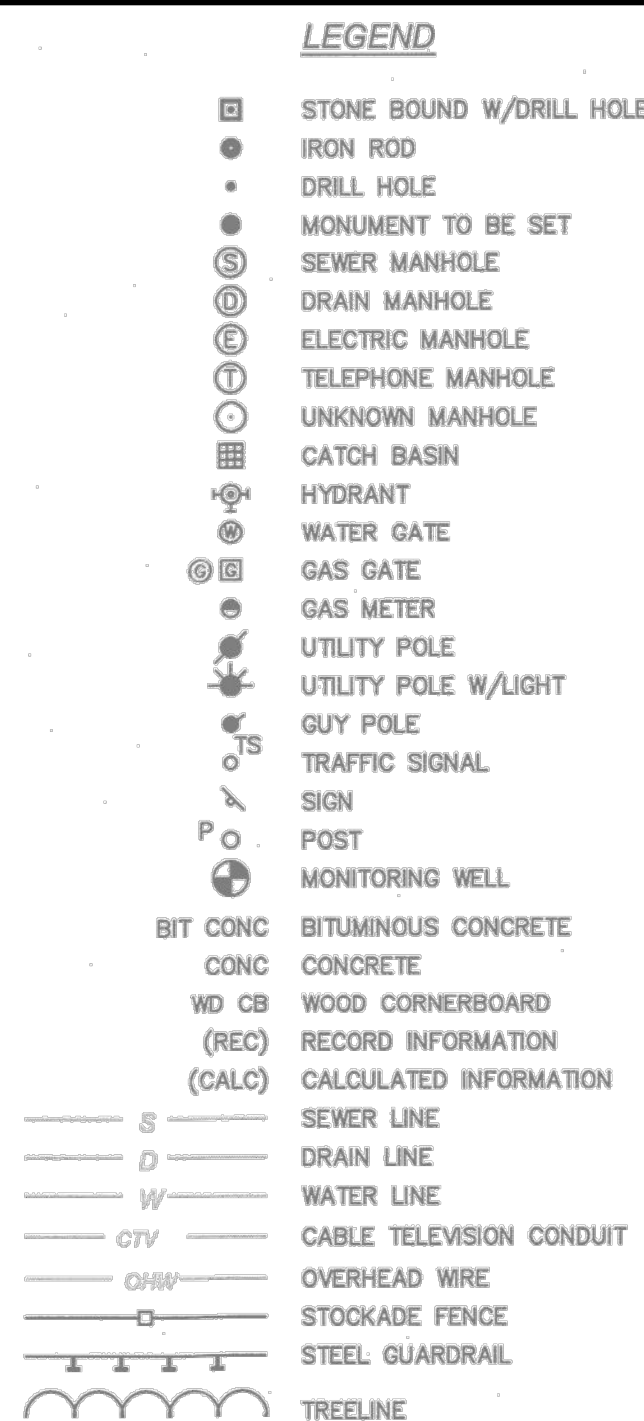

NOTES:
EXISTING CONDITIONS OBTAINED FROM A PLAN ENTITLED "EXISTING
CONDITIONS" DATED JANUARY 24, 2019 AND PREPARED BY BSC GROUP.

DWG. NO.	DRAWING TITLE:
1 of 1	Raymond Falite 9 Broadway Wakefield, MA
APPLICANT:	
	
PROJECT: Proposed Site Plan 21-29 Broadway (Tax Map 13 Block 26 Lot 117) Wakefield, Massachusetts	
PROJECT #: 23-7304	DATE: March 12, 2024
SCALE: AS NOTED	DWG FILE NAME: NOI.dwg
DESIGN BY: Calvin Reech	CHECKED BY: Richard A. Salvo, P.E.
PREPARED BY:	
 Engineering Alliance, Inc. Civil Engineering & Land Planning Consultants 194 Central Street Saugus, MA 01906 Tel: (781) 231-1349 Fax: (781) 417-0020	
	DATE
	DESCRIPTION OF REVISION