



TOWN OF WAKEFIELD, MASSACHUSETTS

DEPARTMENT OF PUBLIC WORKS

ENGINEERING DIVISION

STEPHEN P. MAIO
TOWN ADMINISTRATOR

JOSEPH P. CONWAY
DIRECTOR OF PUBLIC WORKS

WILLIAM J. RENAULT, P.E.
TOWN ENGINEER

BICYCLE & PEDESTRIAN IMPROVEMENTS

NORTH AVE


MASSWORKS GRANT

APRIL 2023

DRAWING INDEX

COVER	
NL1	NOTES & LEGEND
GR1–GR4	GRADING & DRAINAGE (BASE BID)
WCR1–WCR3	RAMP DETAILS (BASE BID)
LS1–LS4	LINE STRIPING (BASE BID)
GR5–GR7	GRADING (ADD ALT 1)
WCR4–WCR5	RAMP DETAILS (ADD ALT 1)
LS5–LS7	LINE STRIPING (ADD ALT 1)
DTL1–DTL3	DETAILS

WILLIAM J. LEE MEMORIAL TOWN HALL
ONE LAFAYETTE STREET
WAKEFIELD, MA 01880
(781) 246-6300 tele
(781) 246-6266 fax

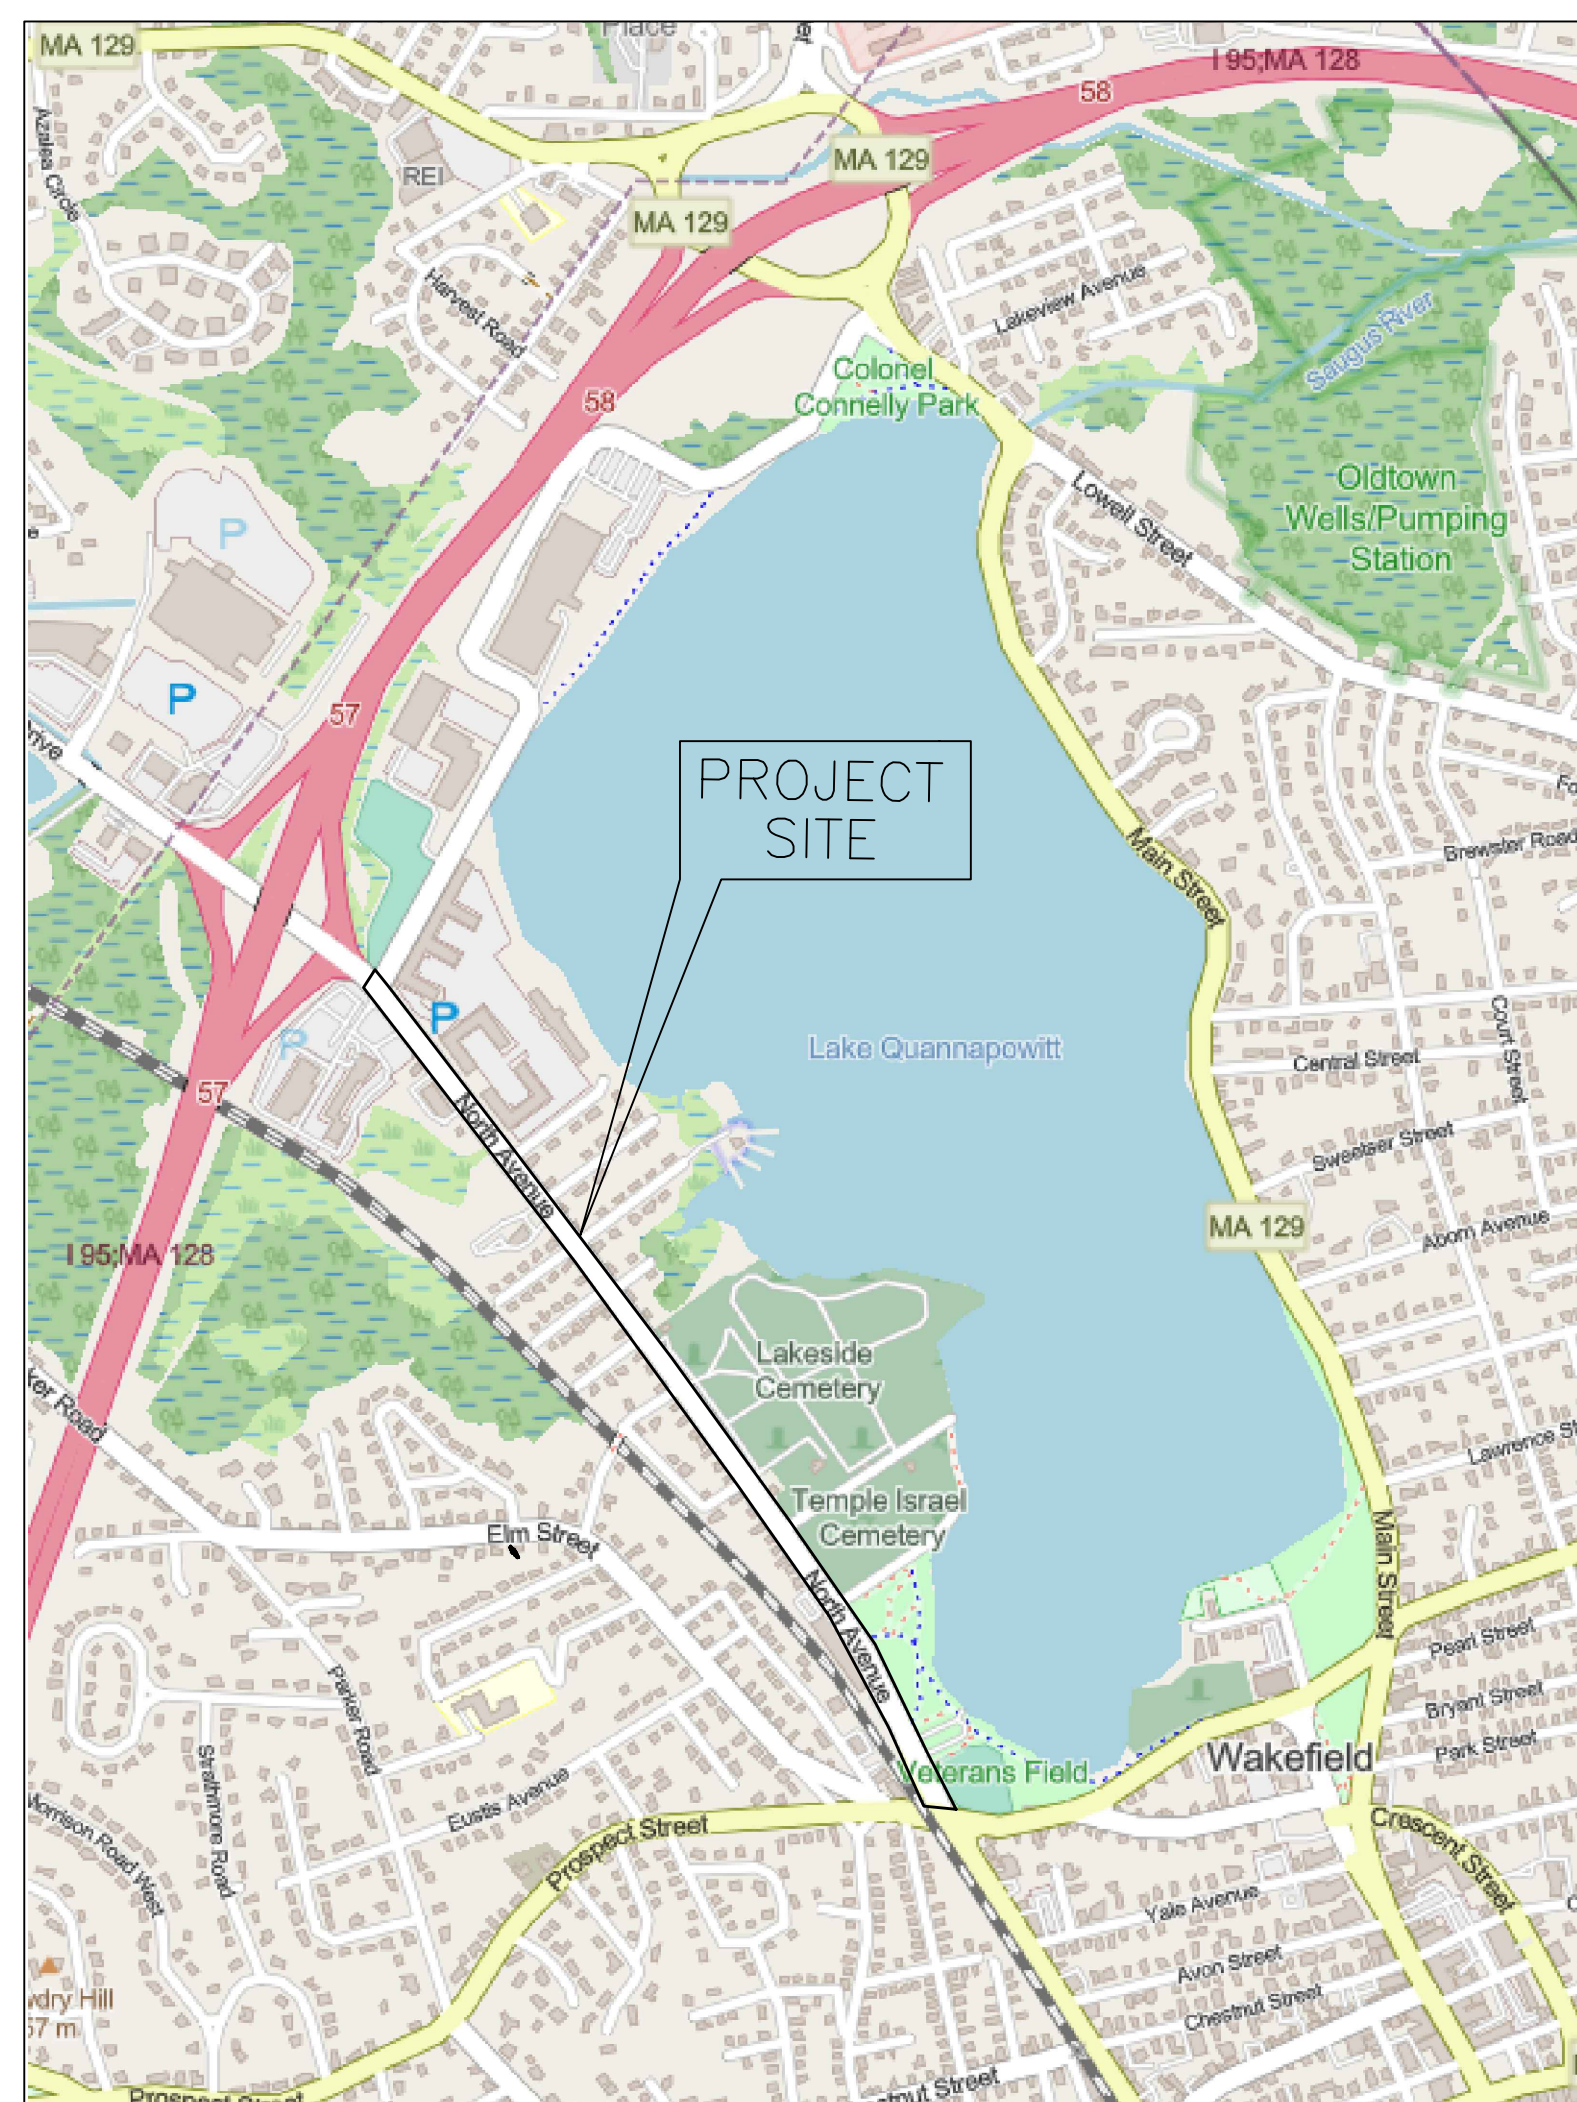

LOCUS PLAN
NOT TO SCALE

GENERAL NOTES

1. ALL MATERIALS AND METHODS OF CONSTRUCTION SHALL BE IN CONFORMANCE WITH THE MASSACHUSETTS HIGHWAY DEPARTMENT STANDARD SPECIFICATIONS FOR HIGHWAYS AND BRIDGES DATED 2020, THE 2020 SUPPLEMENTAL SPECIFICATIONS, THE STANDARD SPECIAL PROVISIONS, THE 2017 MASS DOT CONSTRUCTION STANDARD DETAILS, THE 1990 STANDARD DRAWINGS FOR SIGNS AND SUPPORTS, AND THE CONTRACT SPECIAL PROVISIONS.
2. ALL LOCATIONS OF SUBSURFACE UTILITIES AND STRUCTURES ON THE ATTACHED PLANS WERE OBTAINED FROM AVAILABLE UTILITY RECORDS. THE SIZE, TYPE, AND LOCATION OF UTILITIES SHOWN ARE APPROXIMATE. THE CONTRACTOR SHALL BE RESPONSIBLE FOR PROPERLY LOCATING ALL UTILITIES ON SITE PRIOR TO THE BEGINNING OF CONSTRUCTION. THE CONTRACTOR SHALL VERIFY THE LOCATION OF THE EXISTING UTILITIES SHOWN ON THE PLANS AND SHALL BE RESPONSIBLE FOR LOCATING ANY ADDITIONAL UTILITIES NOT SHOWN. THE CONTRACTOR IS REQUIRED TO CONTACT DIG-SAFE (888-344-7233) 72 HOURS PRIOR TO BEGINNING CONSTRUCTION. THE CONTRACTOR SHALL EXCAVATE TEST PITS TO VERIFY UTILITY LINE LOCATIONS AS NECESSARY. IF NECESSARY, THE CONTRACTOR SHALL HIRE A PRIVATE MARKING COMPANY TO LOCATE ON-SITE UTILITIES AT NO ADDITIONAL COST TO THE OWNER. THE TOWN OF WAKEFIELD DOES NOT WARRANT OR GUARANTEE THE LOCATION OF ANY UTILITIES, HEREON.
3. IN CASE OF DISCREPANCY BETWEEN PLAN SET NOTES AND SPECIFICATIONS THE SPECIFICATIONS SHALL GOVERN.
4. LOCATION OF PROPOSED UTILITIES MAY BE ALTERED IN THE FIELD BY THE ENGINEER TO SUIT FIELD CONDITIONS.
5. THE CONTRACTOR SHALL PROVIDE THE OWNER WITH A CONSTRUCTION SCHEDULE DELINEATING THE SEQUENCE OF WORK AND ESTIMATED TIME OF COMPLETION OF EACH SEGMENT OF WORK, PRIOR TO THE COMMENCEMENT OF WORK.
6. THE CONTRACTOR SHALL BE RESPONSIBLE FOR THE SITE RESTORATION AND CLEAN UP UPON COMPLETION OF THE PROJECT.
7. THE CONTRACTOR SHALL BE SOLELY RESPONSIBLE FOR CONSTRUCTION MEANS, METHODS, TECHNIQUES, AND PROCEDURES, AND FOR SAFETY PRECAUTIONS AND PROGRAMS IN CONNECTION WITH ALL WORK INCLUDED UNDER THIS CONTRACT. THE DRAWINGS DO NOT INCLUDE NECESSARY COMPONENTS FOR CONSTRUCTION SAFETY. THE CONTRACTOR SHALL BE SOLELY RESPONSIBLE FOR PROVIDING AND MAINTAINING ALL SAFETY BARRIERS, WARNING FLASHERS, ETC., AS REQUIRED BY THE CONDUCT OF THE WORK FOR THE PROTECTION OF WORKERS AND NON- WORKERS ALIKE. THE CONTRACTOR'S ATTENTION IS DIRECTED TO OSHA AND MA DLS REQUIREMENTS.
8. THE CONTRACTOR SHALL PLAN AND PERFORM TEST PIT EXCAVATION WELL IN ADVANCE OF COMMENCING CONSTRUCTION AND ORDERING MATERIALS TO ALLOW TIME TO REVIEW ACTUAL CONDITIONS ENCOUNTERED. TEST PITS NOT SPECIFICALLY IDENTIFIED SHALL BE EXCAVATED BY THE CONTRACTOR AT THE DIRECTION OF THE ENGINEER.
9. ACCESS TO ALL EXISTING BUILDINGS SHALL BE MAINTAINED AT ALL TIMES DURING THE COURSE OF CONSTRUCTION BY THE CONTRACTOR.
- 10.DURING THE COURSE OF CONSTRUCTION ANY DAMAGE TO FENCES, GUARD RAILS, PATHS, DRIVEWAYS, STAIRS, AND VEGETATION SHALL BE REPAIRED OR REPLACED AND RESTORED TO ORIGINAL CONDITION AT NO ADDITIONAL EXPENSE TO THE TOWN.
11. THE CONTRACTOR SHALL RESET ALL WATER, SEWER, AND DRAINAGE FRAMES, GRATES, AND BOXES TO THE PROPOSED FINISH SURFACE GRADE.
12. THE CONTRACTOR IS RESPONSIBLE FOR SETTING AND MAINTAINING ALL GRADES AND GRADE STAKES. CPW MUST BE NOTIFIED AT LEAST 48 HOURS PRIOR TO PAVING IN ORDER TO ENSURE ADEQUATE TIME TO VERIFY THE GRADES AND ENSURE PROPER PITCH OF ROADWAYS AND DRIVEWAYS. ANY DISCREPANCIES OR DEVIATIONS FROM THE DESIGN PLANS MAY RESULT IN THE RE-GRADING OF SAID DEVIATIONS. THIS SHALL BE DONE AT NO ADDITIONAL EXPENSE TO THE TOWN, REGARDLESS OF THE SIZE OF THE AREA, TIME NEEDED, OR RE-MOBILIZATION EFFORTS.
13. PLANS AND TOPOGRAPHIC INFORMATION ARE PREPARED FROM FIELD SURVEY PERFORMED BY VARIOUS SOURCES.
14. RIGHT OF WAY INFORMATION OBTAINED FROM PLANS RECORDED IN SOUTH MIDDLESEX REGISTRY OF DEEDS.
15. LOCATION OF UNDERGROUND UTILITIES OBTAINED FROM WAKEFIELD GIS AND ARE REFERENCE INFORMATION ONLY. "DIG-SAFE" SHALL BE UTILIZED AS SPECIFIED.

LEGEND:

	EXISTING DRAINAGE CATCH BASIN
	EXISTING DRAIN MANHOLE
	EXISTING SEWER MANHOLE
	PROPOSED SEWER MANHOLE
	PROPOSED DRAINAGE CATCH BASIN
	EXISTING UTILITY POLE
	EXISTING GUY WIRE
	EXISTING MAIL BOX
	EXISTING WATER GATE VALVE
	EXISTING HYDRANT
	EXISTING WATER SHUT OFF
	EXISTING GAS VALVE
	EXISTING DRAIN LINE
	EXISTING SEWER LINE
	PROPOSED 8" PVC SEWER LINE
	EXISTING SEWER SERVICE
	EXISTING WATER LINE
	EXISTING GAS LINE
	EXISTING ELECTRIC LINE
	EXISTING RIGHT OF WAY
	HEDGE LINE
	STONE WALL
	EXISTING GRANITE CURB
	EXISTING SLOPED VERTICAL GRANITE CURB
	EXISTING FENCE
	EXISTING 5' CONTOURS
	EXISTING 1' CONTOURS
	PROPOSED CONTOUR WITH ELEVATION
	EXISTING BOUND
	EXISTING GRADE
	EXISTING MAG NAIL
	EXISTING IRON ROD OR PIPE
	EXISTING PUBLIC LIGHT POST
	EXISTING PRIVATE LIGHT POST
	EXISTING ELECTRIC BOX
	EXISTING CATV BOX
	EXISTING CONCRETE SIDEWALK
	EXISTING BRICK SIDEWALK
	EXISTING FLAGSTONE WALKWAY
	EXISTING GRAVEL OR STONEDUST WALKWAY
	EXISTING TREE W/TRUNK DIAMETER

EROSION AND SEDIMENTATION CONTROL PLAN

SEDIMENTATION CONTROL SYSTEM – THE SEDIMENTATION CONTROL SYSTEM SHALL CONSIST OF EROSION CONTROL FIBER ROLLS. THE SEDIMENTATION CONTROL SYSTEM SHALL BE INSTALLED IMMEDIATELY AFTER A CUT SLOPE HAS BEEN GRADED. BEFORE A FILL SLOPE HAS BEEN CREATED AND AS INDICATED ON THE PLANS. THE SYSTEM DESIGNED TO INTERCEPT SILT AND SEDIMENT BEFORE IT REACHES THE WETLANDS OR WATERCOURSES. DEPOSITS OF SEDIMENT AND SILT ARE TO BE PERIODICALLY REMOVED FOR THE UPSTREAM SIDE OF THE ROLL. THIS MATERIAL IS TO BE SPREAD AND STABILIZED IN AREAS NOT SUBJECT TO EROSION, OR IN AREAS WHICH ARE NOT TO BE PAVED OR BUILT ON. THE SEDIMENTATION CONTROL SYSTEM IS TO BE REPLACED AS NECESSARY TO PROVIDE PROPER FILTERING ACTION. THE SYSTEM IS TO REMAIN IN PLACE AND BE MAINTAINED TO INSURE EFFICIENT SILTATION CONTROL UNTIL ALL AREAS ABOVE THE SYSTEM ARE STABILIZED AND VEGETATION HAS BEEN ESTABLISHED. ENVIRONMENTAL MONITORING REPORTS, AS REQUIRED BY THE TOWN'S STORMWATER REGULATIONS SHALL BE PROVIDED TO THE ENGINEERING DIVISION, REGARDING EROSION CONTROL INSPECTION AND MAINTENANCE.

EROSION CONTROL SILT SACKS SHALL BE PLACED IN EXISTING CATCH BASINS WHERE SEDIMENT MAY ENTER THE CATCH BASIN OR AS DIRECTED BY THE RESIDENT ENGINEER. DEPOSITS OF SEDIMENT AND SILT ARE TO BE PERIODICALLY REMOVED ROM THE SACKS. THIS MATERIAL IS TO BE SPREAD AND STABILIZED IN AREAS NOT SUBJECT TO EROSION, OR IN AREAS WHICH ARE NOT TO BE PAVED OR BUILT ON. SILT SACKS ARE TO BE REPLACED AS NECESSARY TO PROVIDE PROPER FILTERING ACTION. THE SYSTEM IS TO REMAIN IN PLACE AND BE MAINTAINED TO INSURE EFFICIENT SILTATION CONTROL UNTIL ALL AREAS ABOVE THE EROSION CHECKS ARE STABILIZED AND VEGETATION HAS BEEN ESTABLISHED. THE RE BAR NEEDED TO LIFT AND DUMP THE SACKS TO REMOVE SEDIMENT SHALL NOT BE LEFT IN THE ROADWAY UNATTENDED FOR ANY AMOUNT OF TIME.




IN ALL AREAS, REMOVAL OF TREES, BUSHES, AND OTHER VEGETATION, AND DISTURBANCE TO THE SOIL, SHALL BE APPROVED BY THE RESIDENT ENGINEER OR ITS DESIGNEE.

EROSION AND SEDIMENT CONTROL MAINTENANCE PROCEDURES

DURING CONSTRUCTION, AS SMALL AN AREA OF SOIL AS POSSIBLE SHOULD BE EXPOSED FOR AS SHORT A TIME AS POSSIBLE. AFTER CONSTRUCTION, GRADE, RE-SPREAD TOPSOIL, AND STABILIZE SOIL BY SEEDING AND MULCHING AS TO PREVENT EROSION.

ALL SEDIMENTATION AND EROSION CONTROL DEVICES SHALL BE INSPECTED DURING CONSTRUCTION ON A DAILY BASIS AND FOLLOWING ALL STORMS BY THE CONTRACTOR OR ITS DESIGNATED ENVIRONMENTAL MONITOR. THE CONTRACTOR SHALL MAINTAIN AND MAKE REPAIRS AND REMOVE SEDIMENT AS REQUESTED BY THE ENVIRONMENTAL MONITOR OR THE RESIDENT ENGINEER. THIS WORK SHALL BE PERFORMED WITHIN 24 HOURS OF REQUEST.


THE CONTRACTOR SHALL CLEAN SEDIMENT AND DEBRIS FROM ALL DRAINAGE STRUCTURES, AND PIPES AT THE COMPLETION OF CONSTRUCTION, THE CONTRACTOR SHALL REPAIR ALL ERODED AREAS AND ENSURE A GOOD STAND OF TURF IS ESTABLISHED THROUGHOUT. THE CONTRACTOR SHALL REPAIR ALL ERODED OR DISPLACED RIPRAP, AND CLEAN SEDIMENT COVERED STONES.

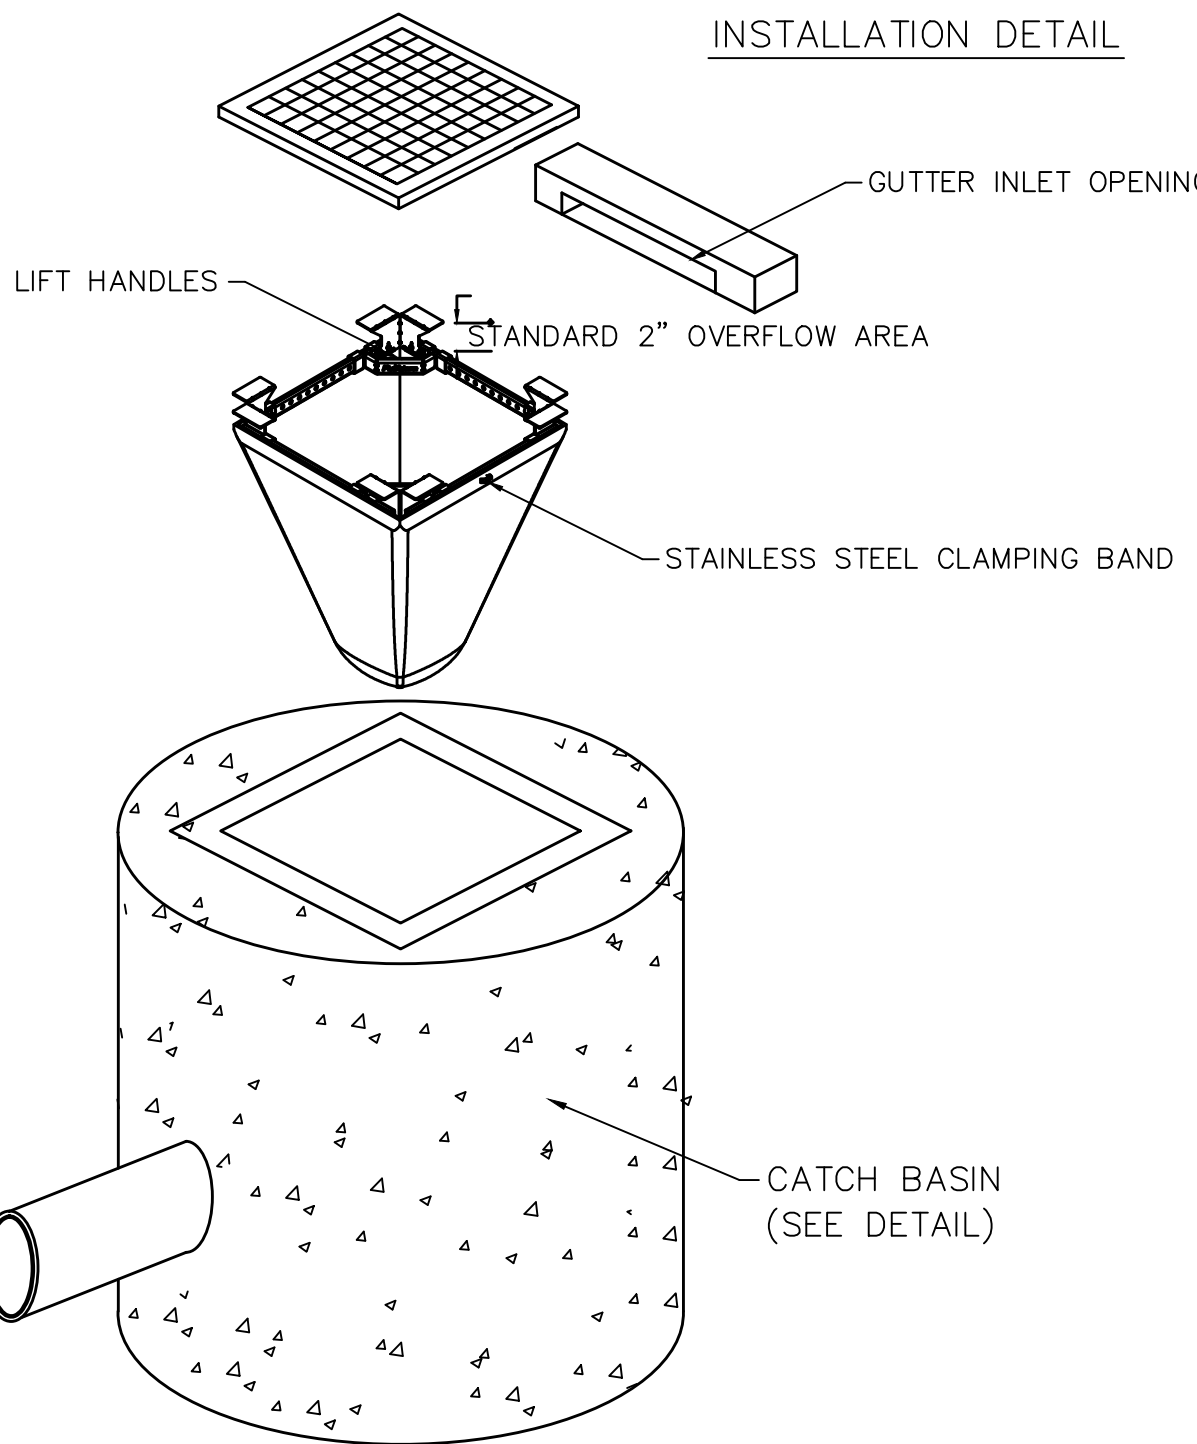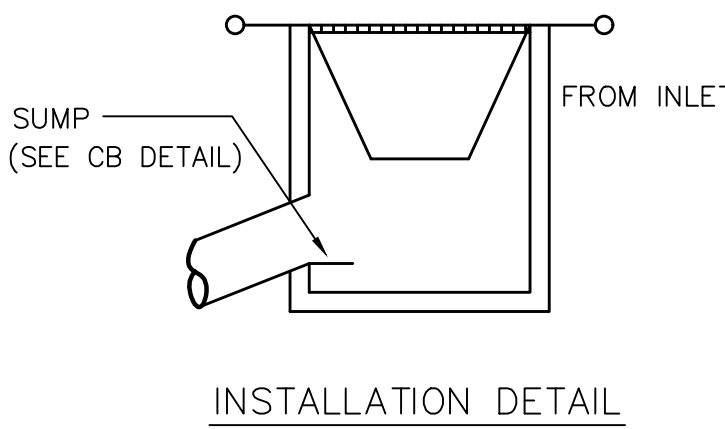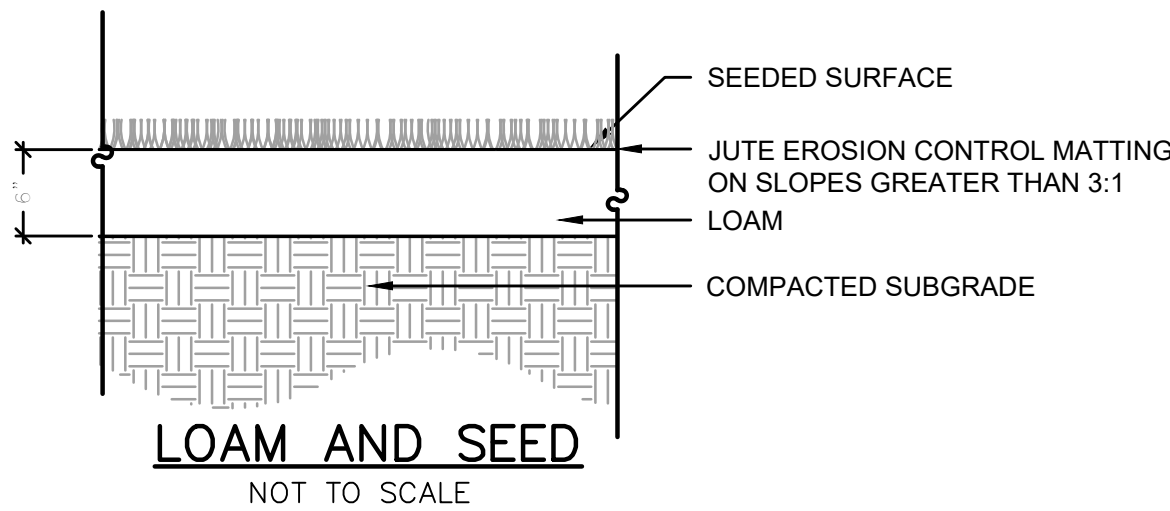


NOTE:

1. SILTSACKS SHALL BE FLEXSTORM CATCH-IT OR APPROVED EQUAL
2. SILTSACKS SHALL BE INSTALLED IN ALL CATCH BASIN UNTIL DRAINAGE AREA HAS BEEN FULLY STABILIZED.


EROSION CONTROL SILT SACK
N.T.S.

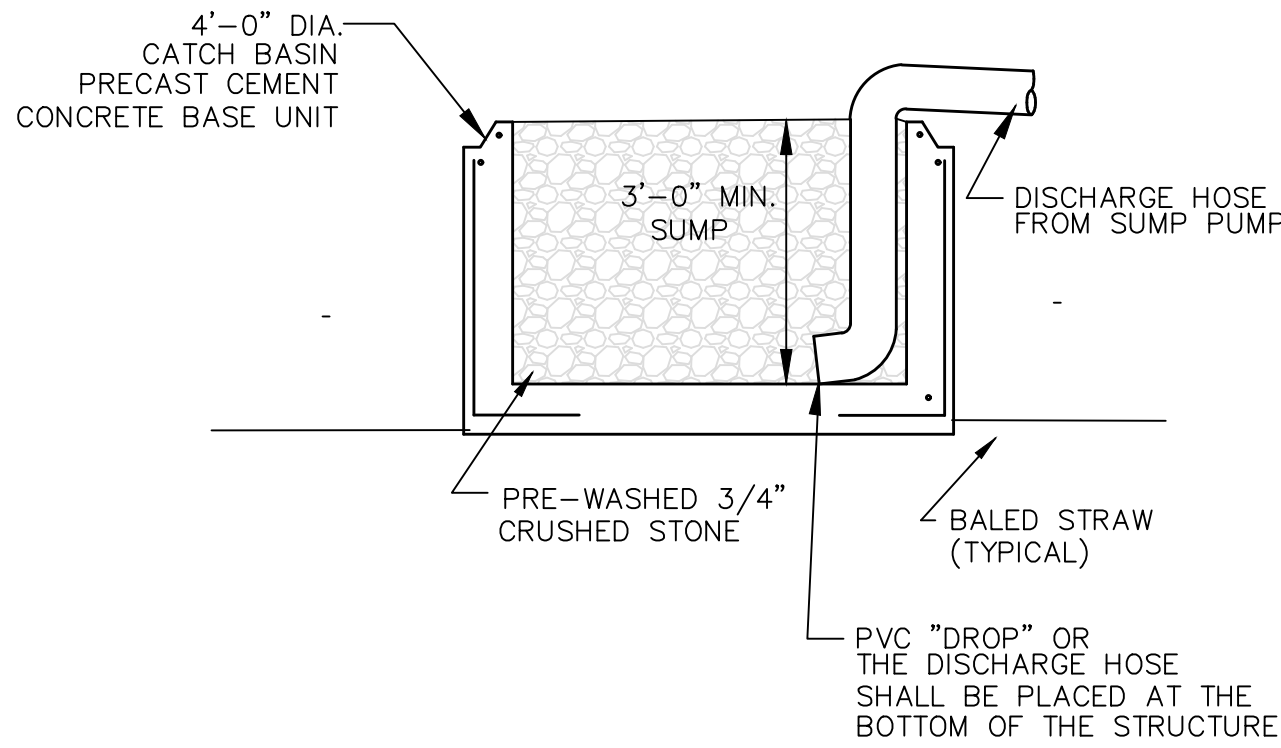

DEWATERING BASIN
N.T.S.

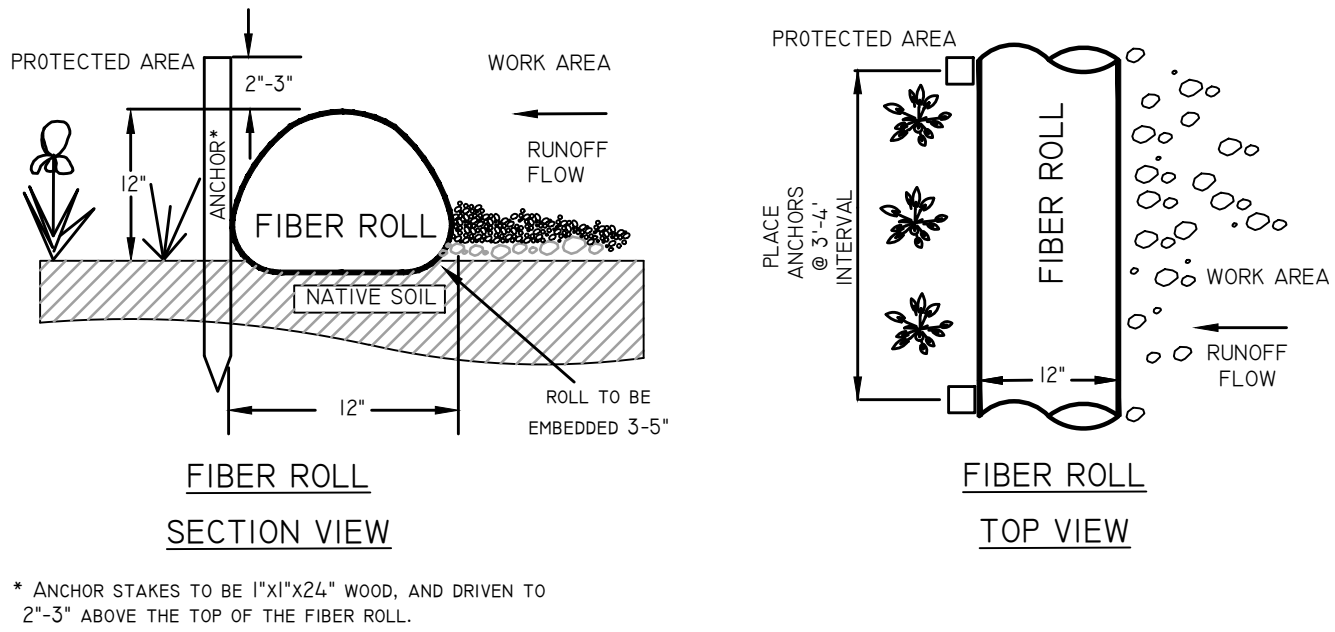

* ANCHOR STAKES TO BE 1"x1"x24" WOOD, AND DRIVEN TO 2"-3" ABOVE THE TOP OF THE FIBER ROLL.


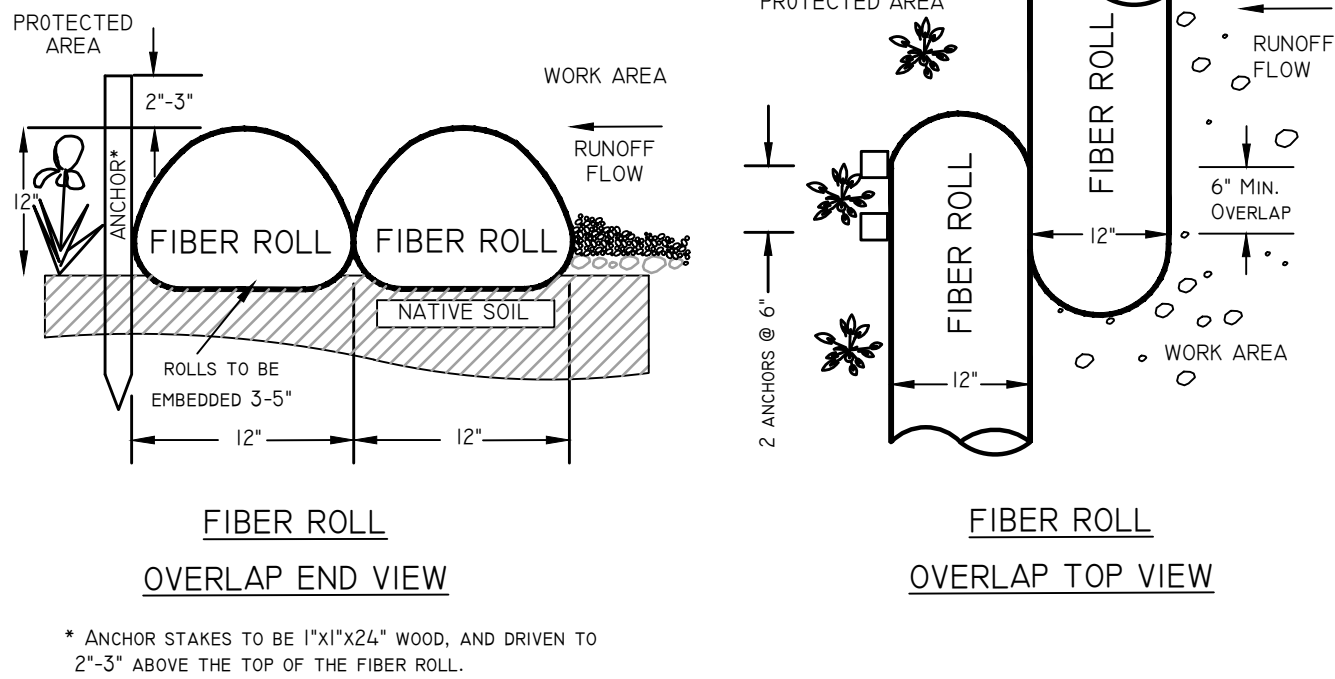


* ANCHOR STAKES TO BE 1"x1"x24" WOOD, AND DRIVEN TO 2"-3" ABOVE THE TOP OF THE FIBER ROLL.

EROSION CONTROL
FIBER ROLL
N.T.S.

REVISIONS

DESIGNED	N/A	AS SHOWN
DRAWN	N/A	
CHECKED	N/A	
IN CHARGE	WJR	
SCALE		

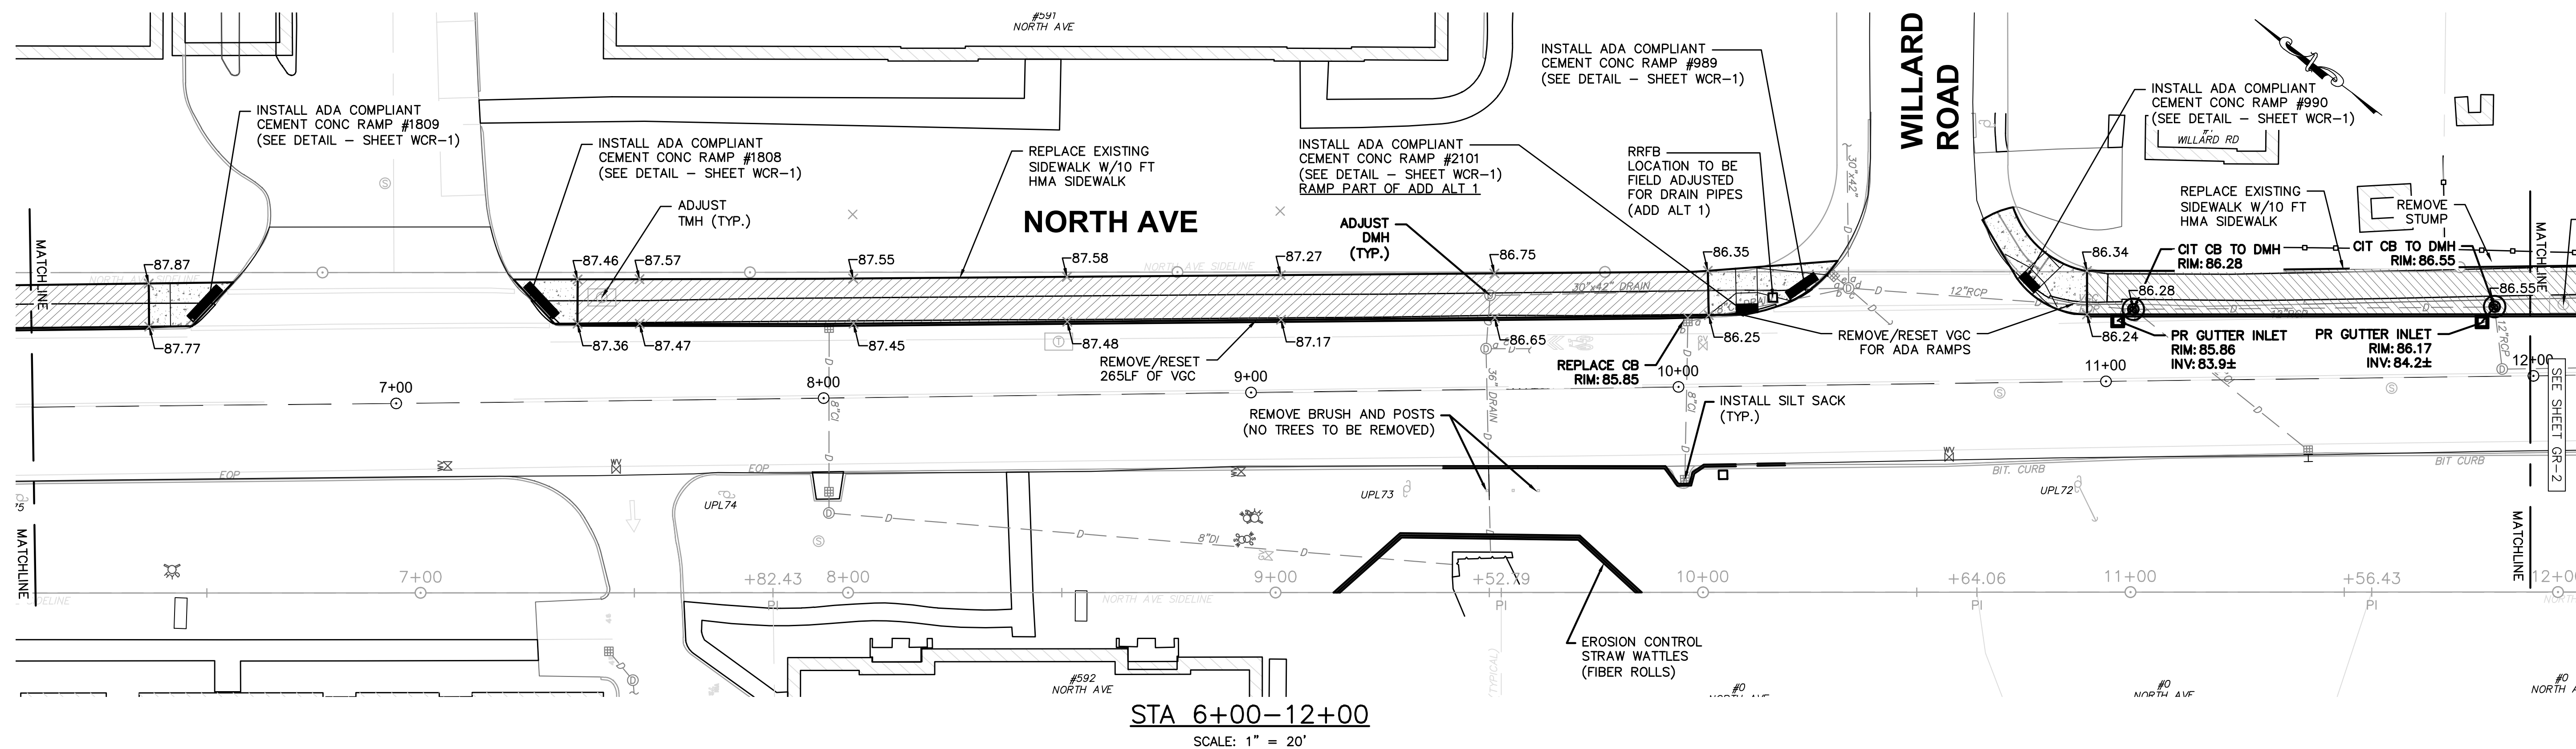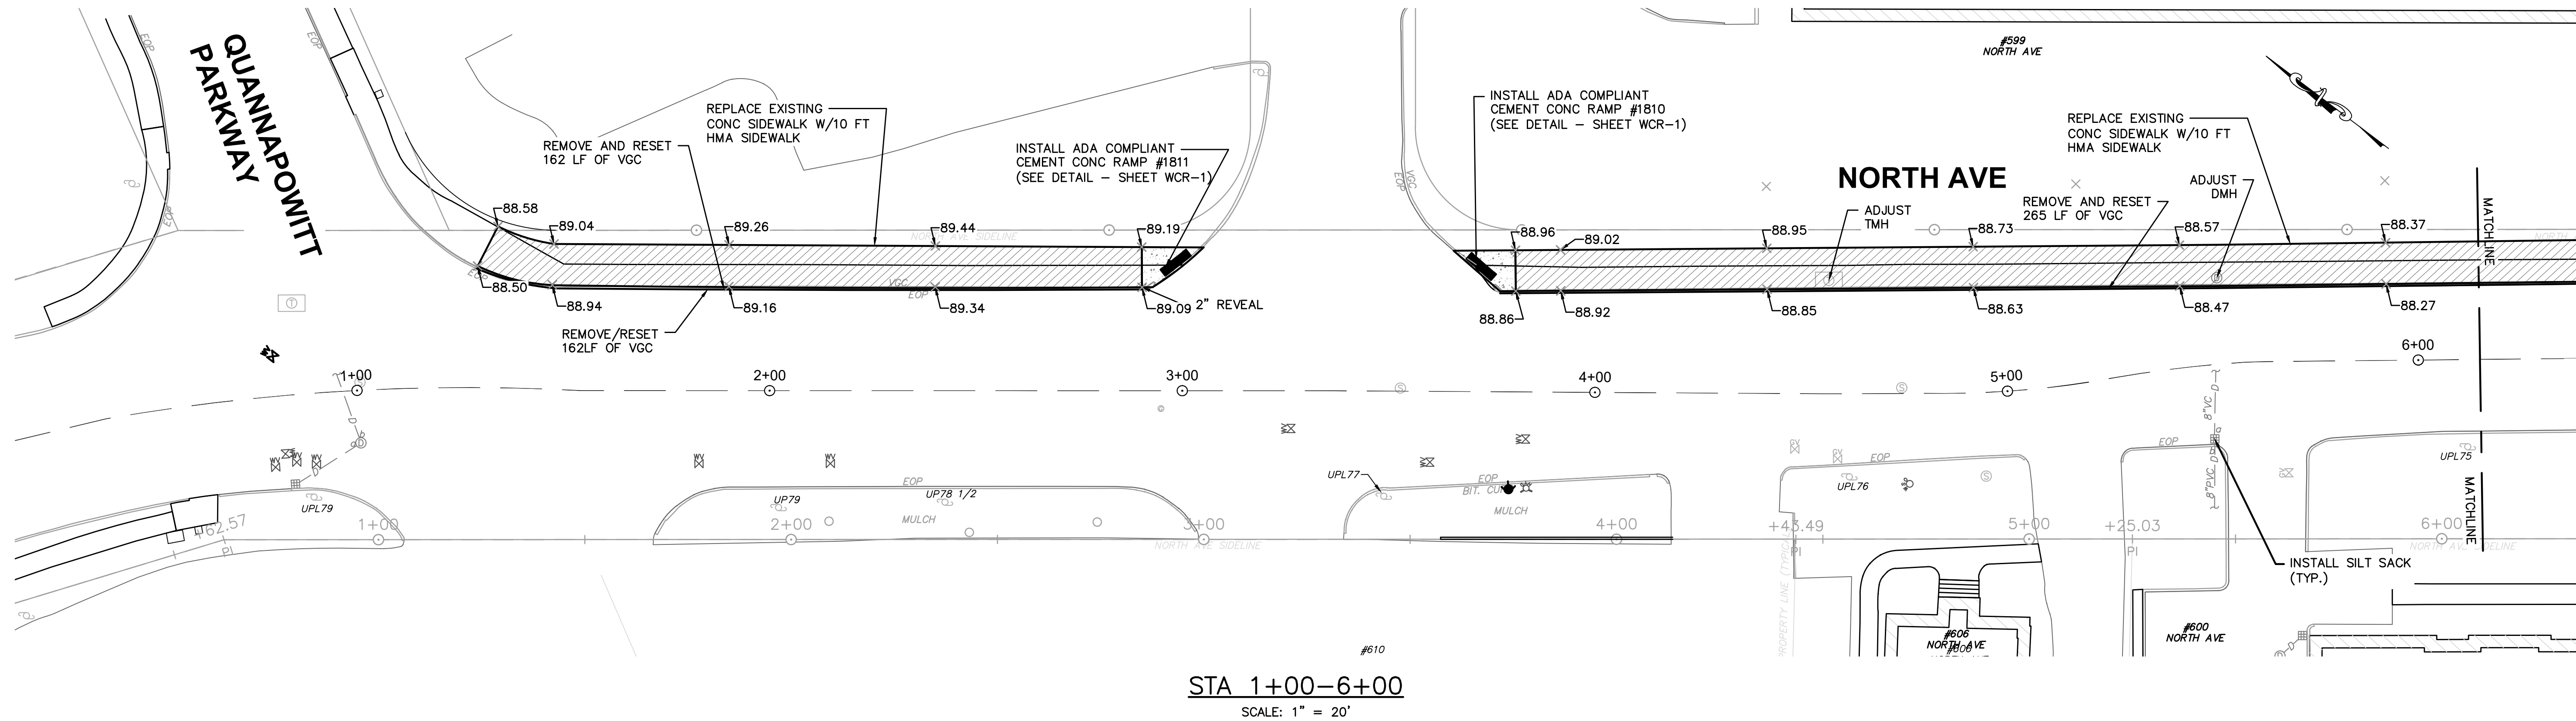



TOWN OF
WAKEFIELD


Public Works • Engineering Division • 1 Lafayette Street • Wakefield, MA 01880

REVISIONS	
DESIGNED TWM	AS SHOWN
DRAWN TWM	
CHECKED TWM	
IN CHARGE WJR	
SCALE	


GRADING & DRAINAGE
NORTH AVE (BASE BID)
BICYCLE & PEDESTRIAN IMPROVEMENTS
APRIL 2023

2023-02
SHEET
3 OF 24


GR-1

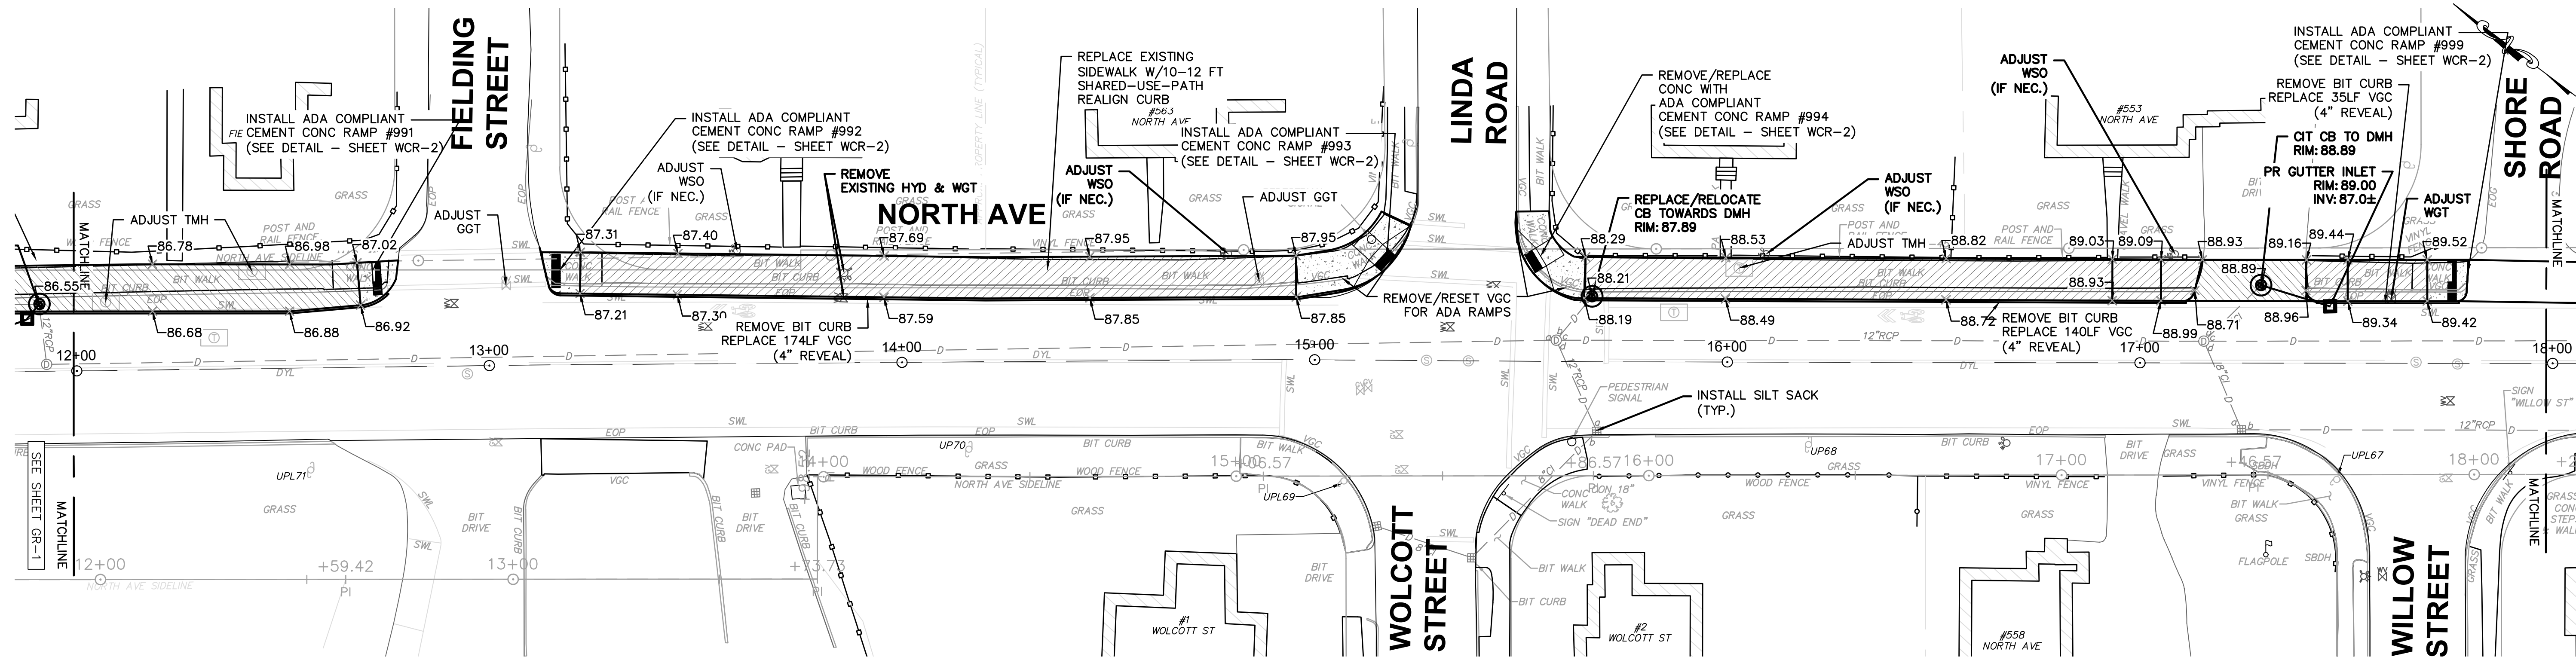

STA 12+00-18+00
SCALE: 1" = 20'

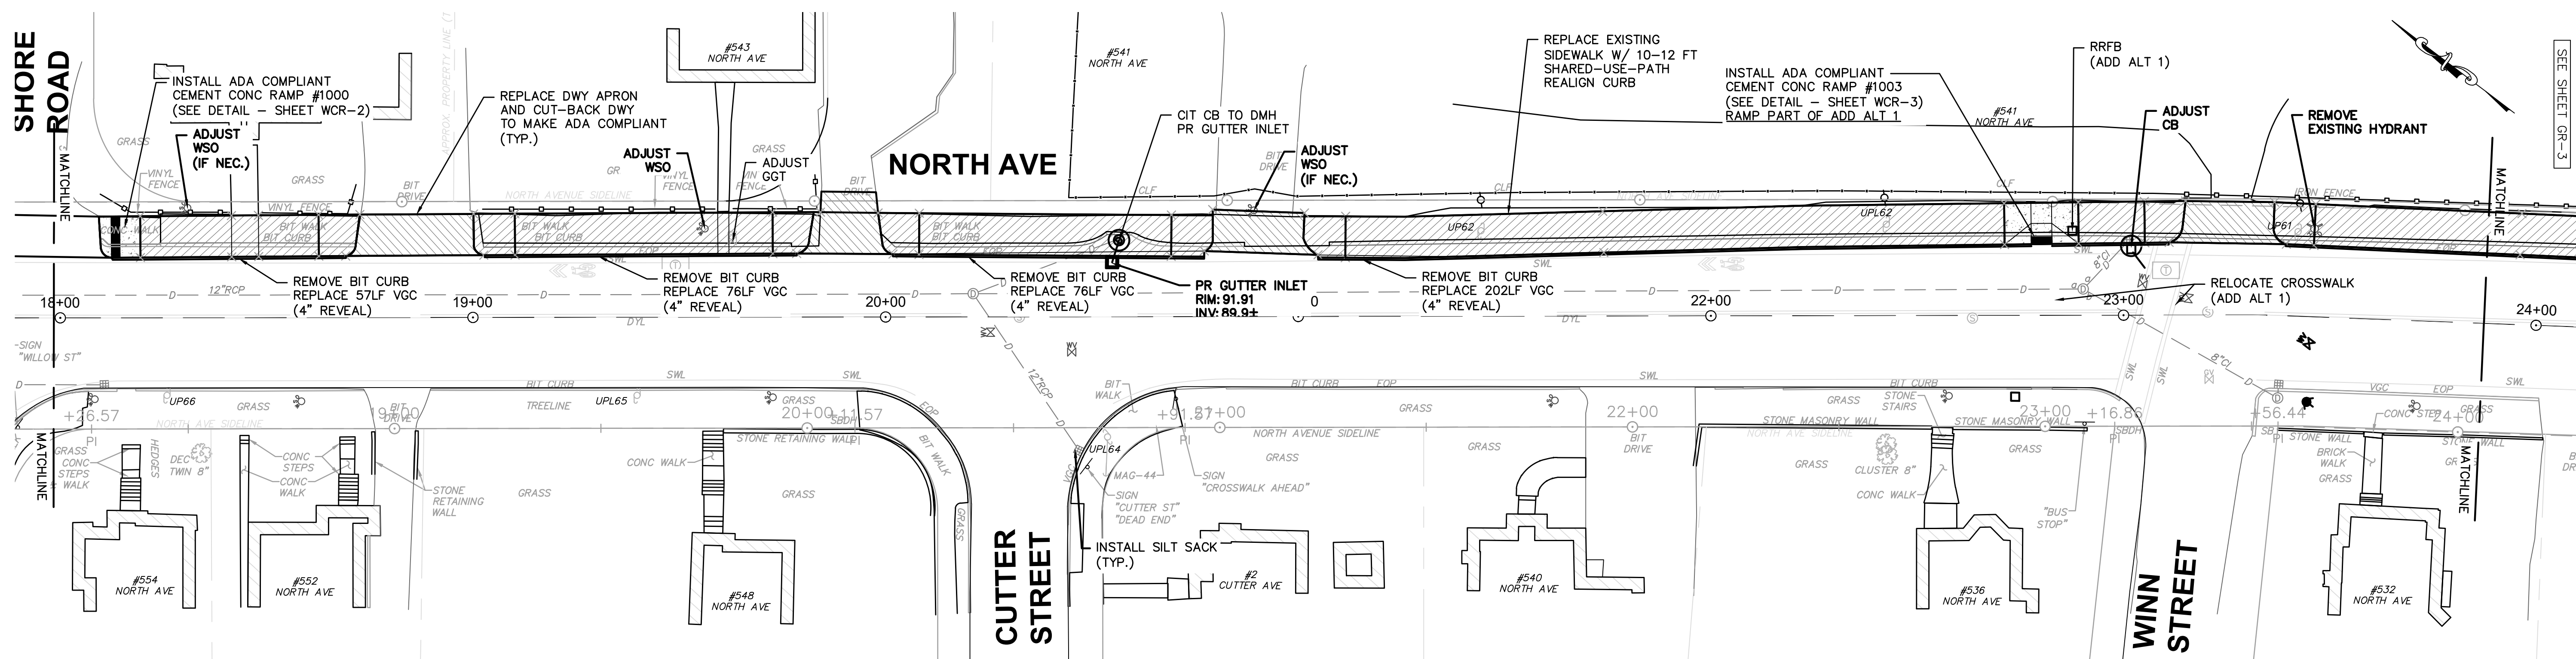

STA 18+00-24+00
SCALE: 1" = 20'

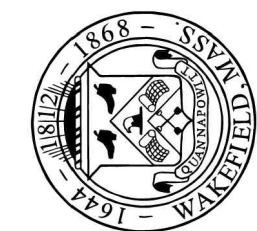

Public Works • Engineering Division • 1 Lafayette Street • Wakefield, MA 01880

REVISIONS

DESIGNED: TWMM
CHECKED: TWMM
IN CHARGE: TWMM
SCALE: AS SHOWN



GRADING & DRAINAGE
NORTH AVE (BASE BID)
BICYCLE & PEDESTRIAN IMPROVEMENTS

APRIL 2023

2023-02

SHEET
4 OF 24

GR-2

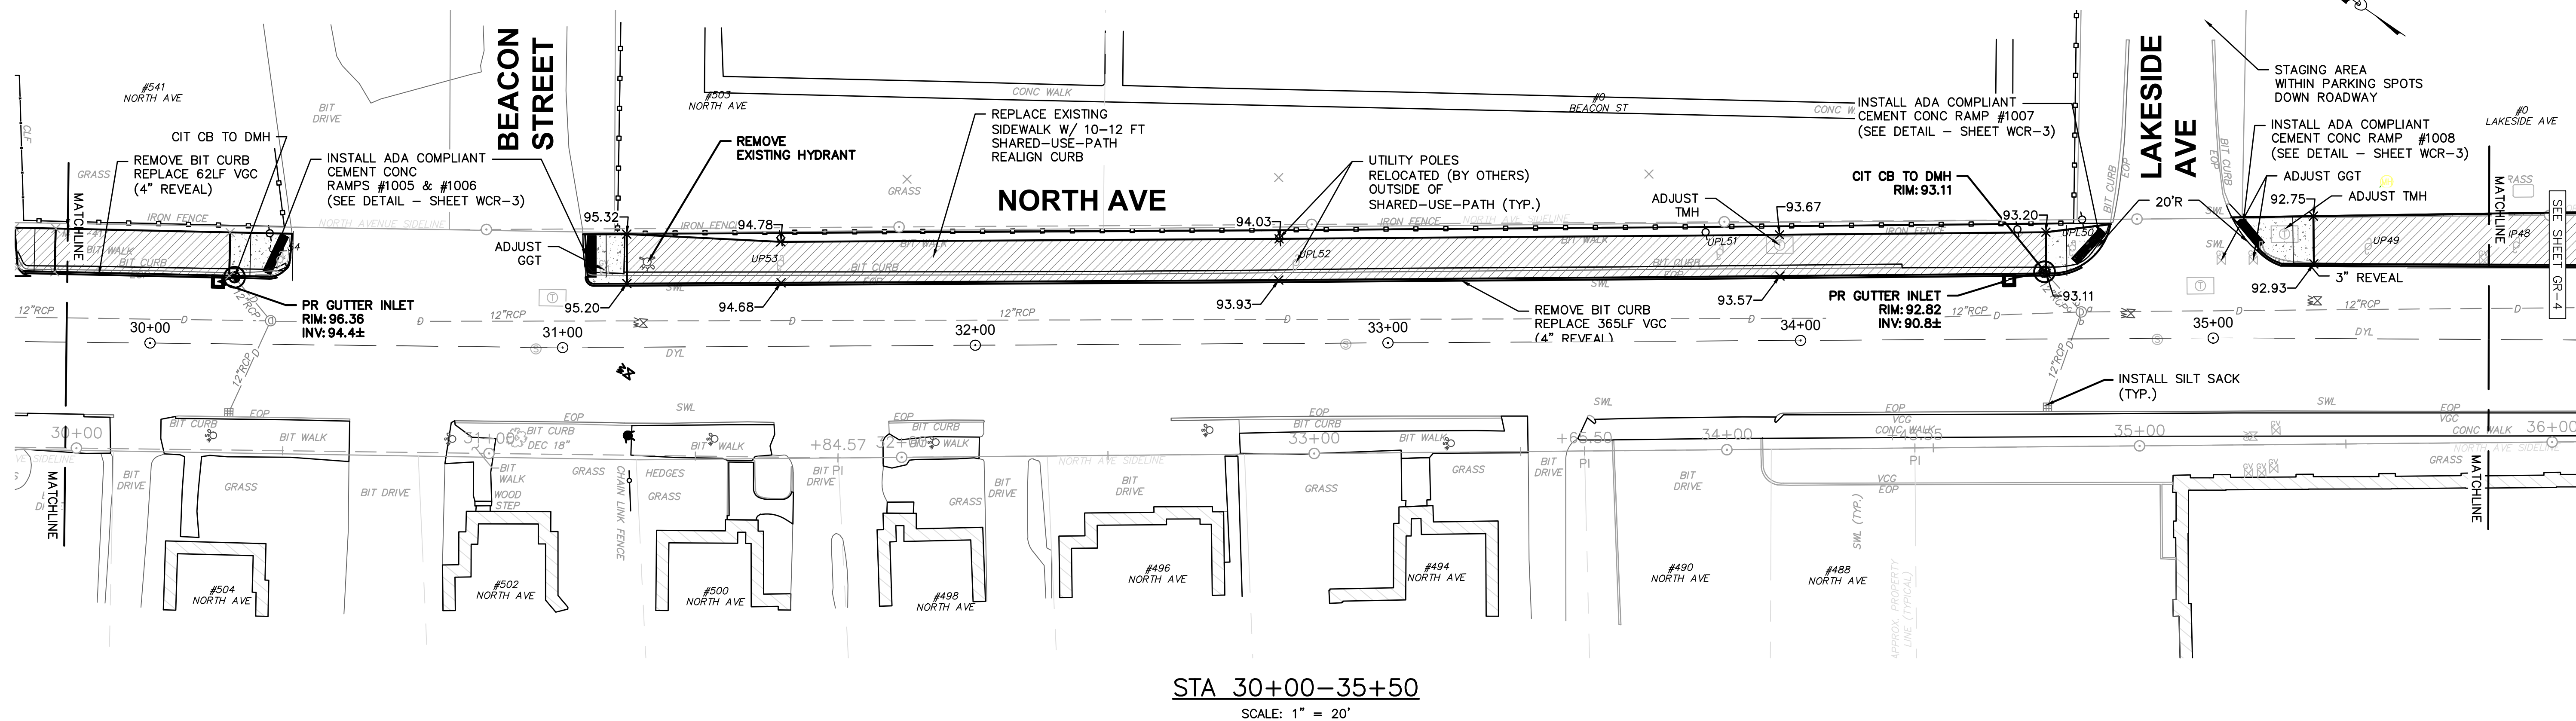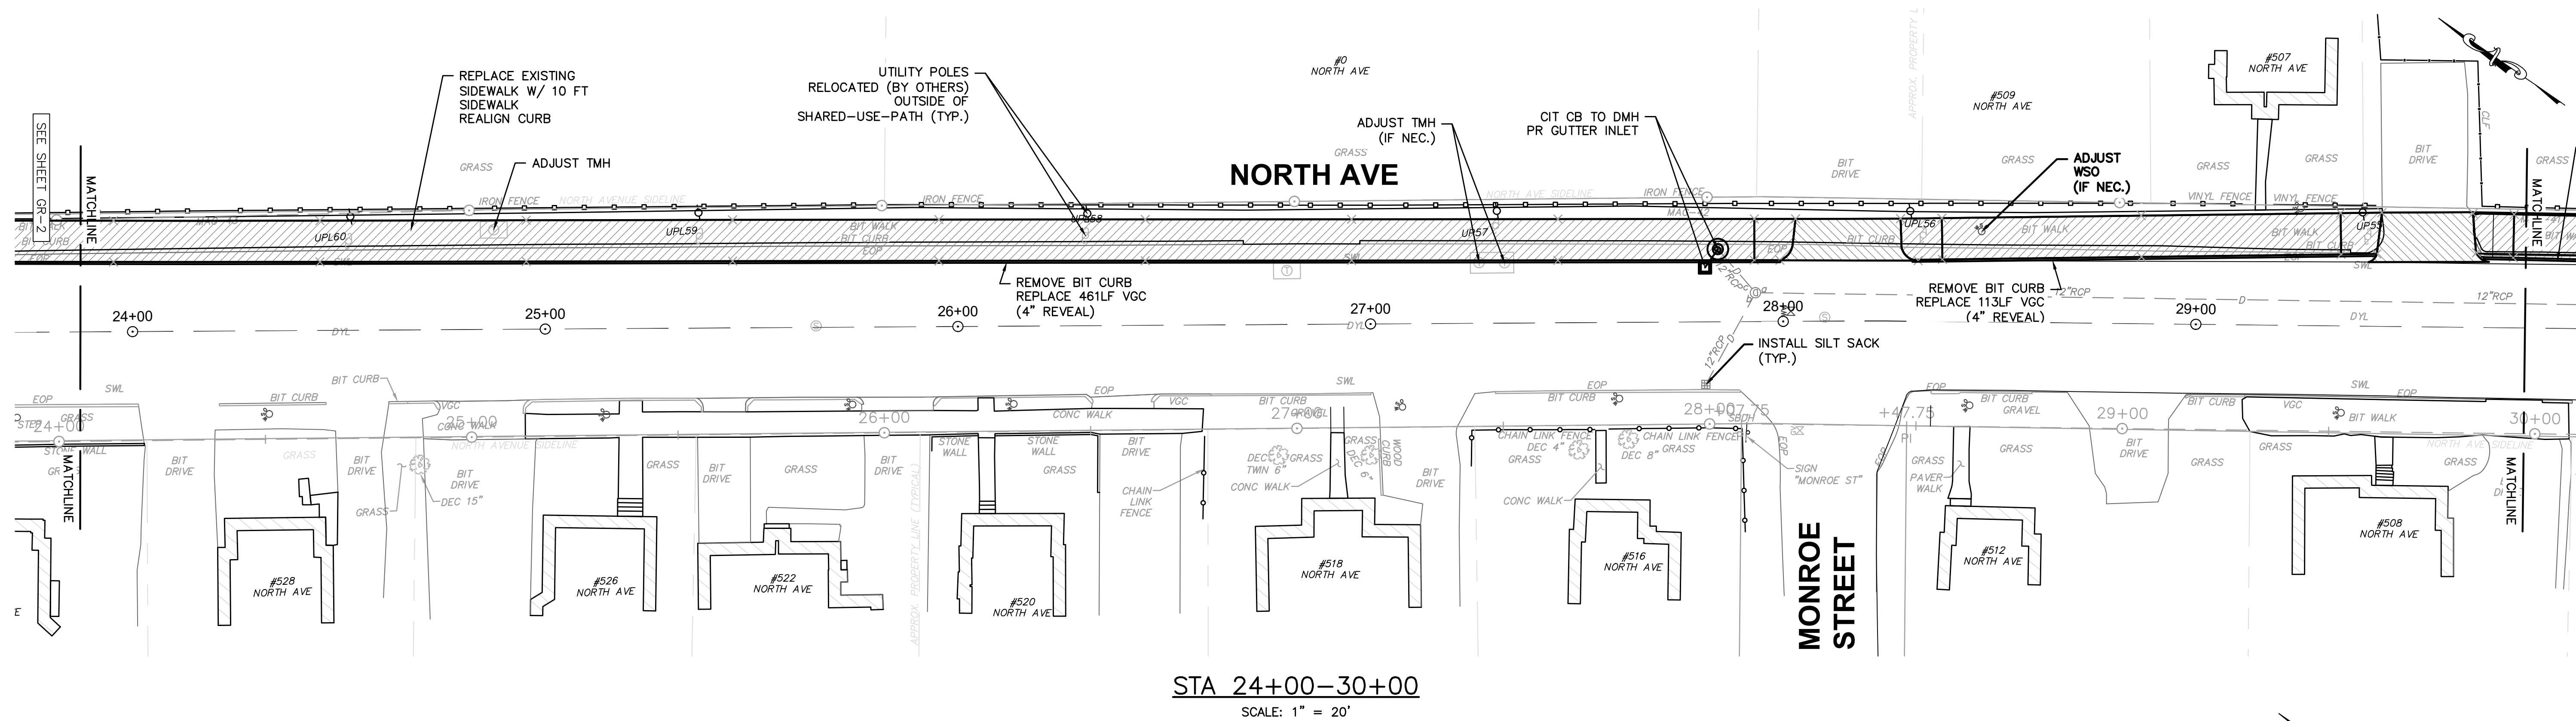

REVISIONS


DESIGNED BY
TWM
CHECKED BY
TWM
IN CHARGE
WJR
SCALE
AS SHOWN

GRADING & DRAINAGE
NORTH AVE (BASE BID)
BICYCLE & PEDESTRIAN IMPROVEMENTS
APRIL 2023

2023-02

SHEET
5 OF 24

GR-3

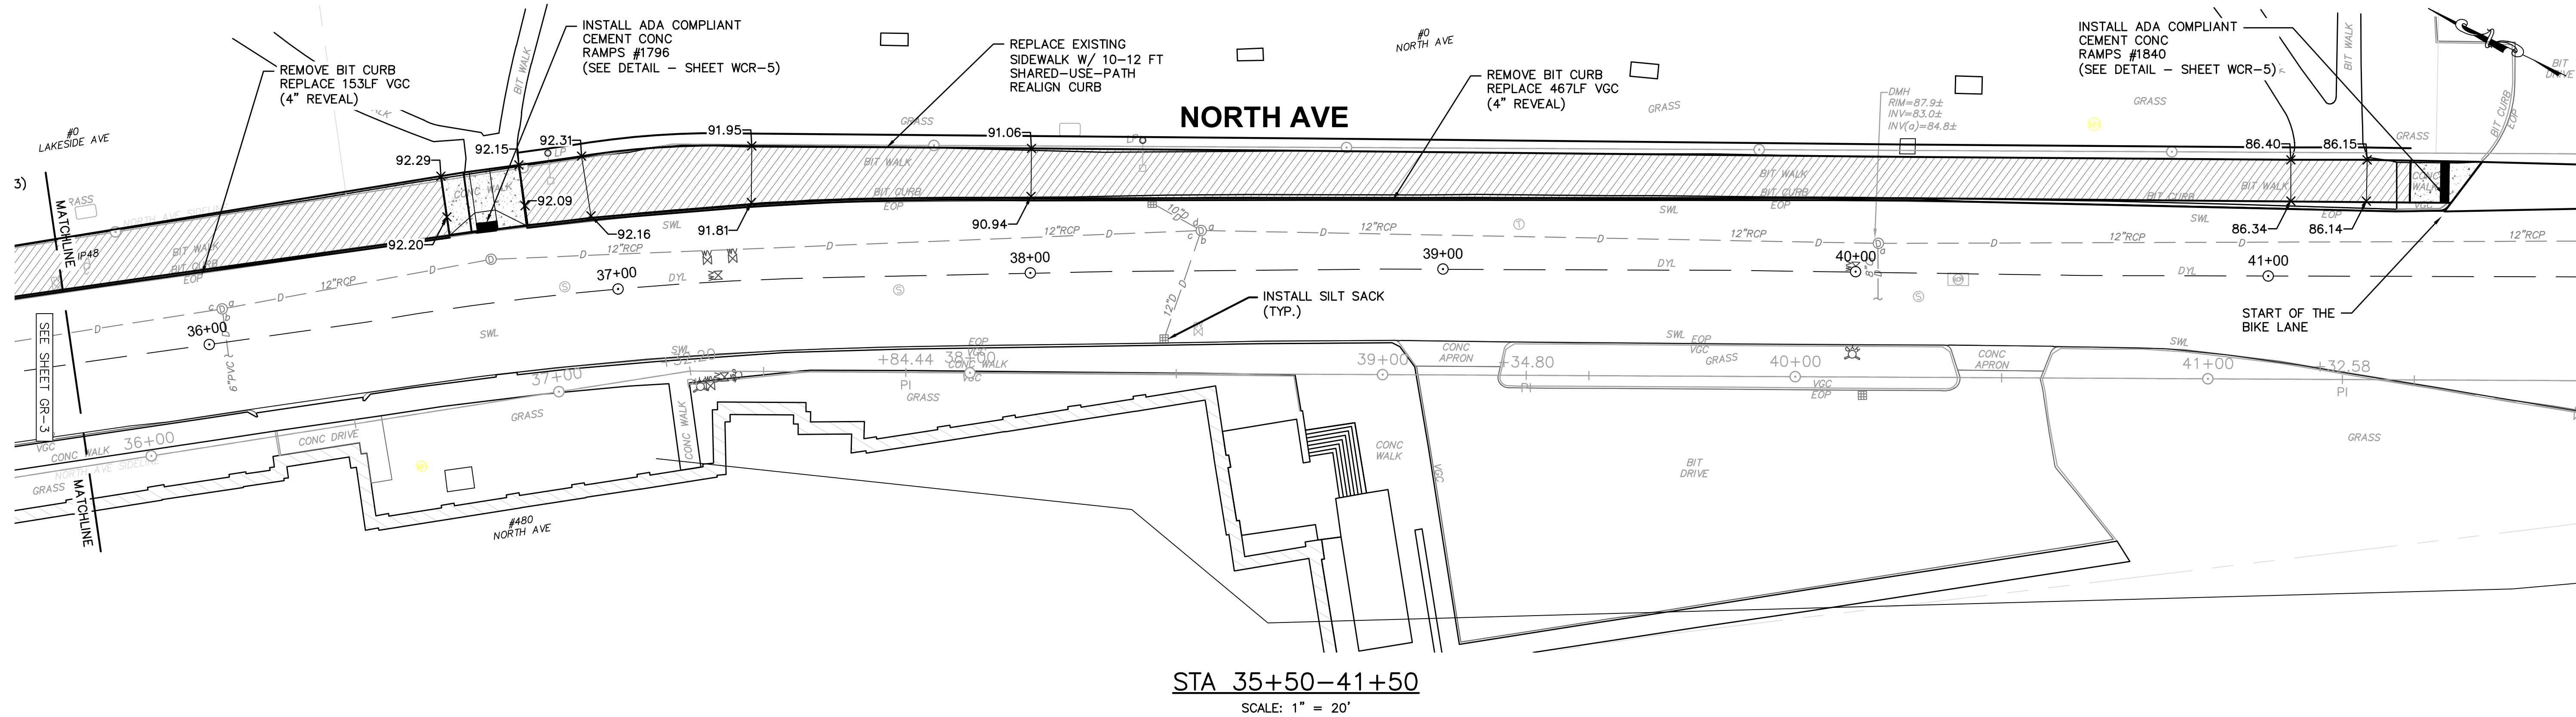

REVISIONS

DESIGNED
TWW
CHECKED
TWW
IN CHARGE
TWW
SCALE
WJR
AS SHOWN








GRADING & DRAINAGE
NORTH AVE (BASE BID)
BICYCLE & PEDESTRIAN IMPROVEMENTS
APRIL 2023


2023-02

SHEET
6 OF 24


GR-4

WCR-1

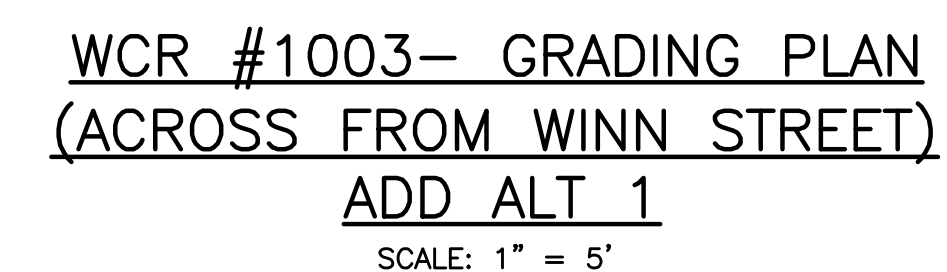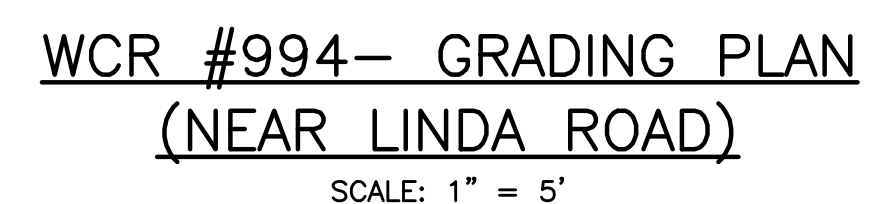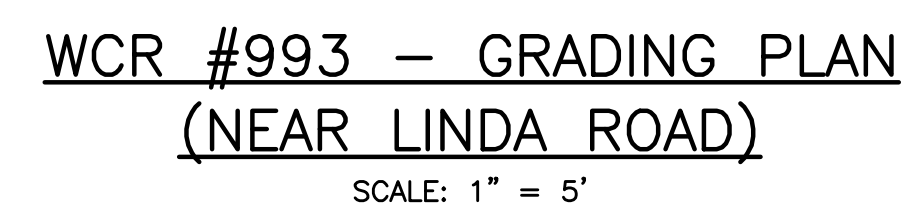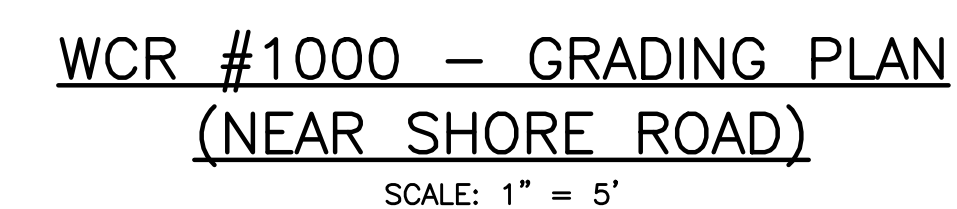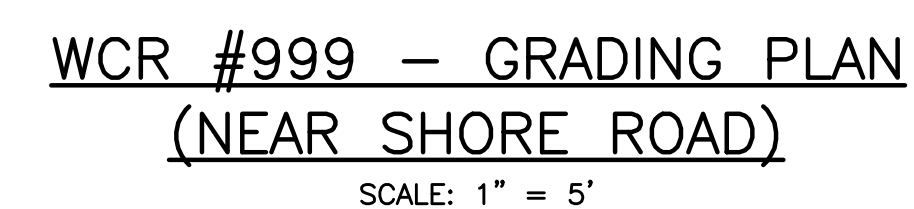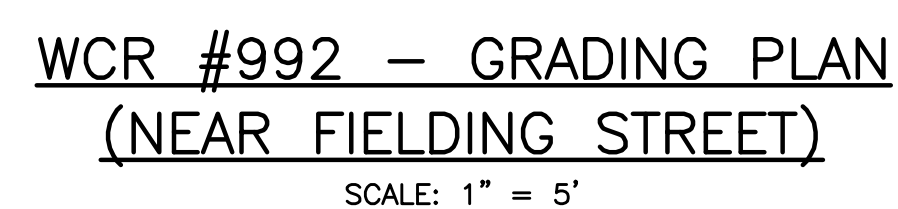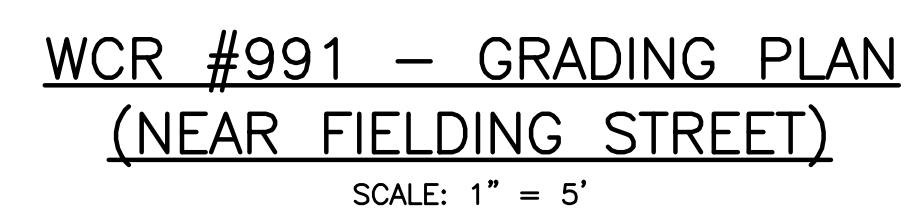


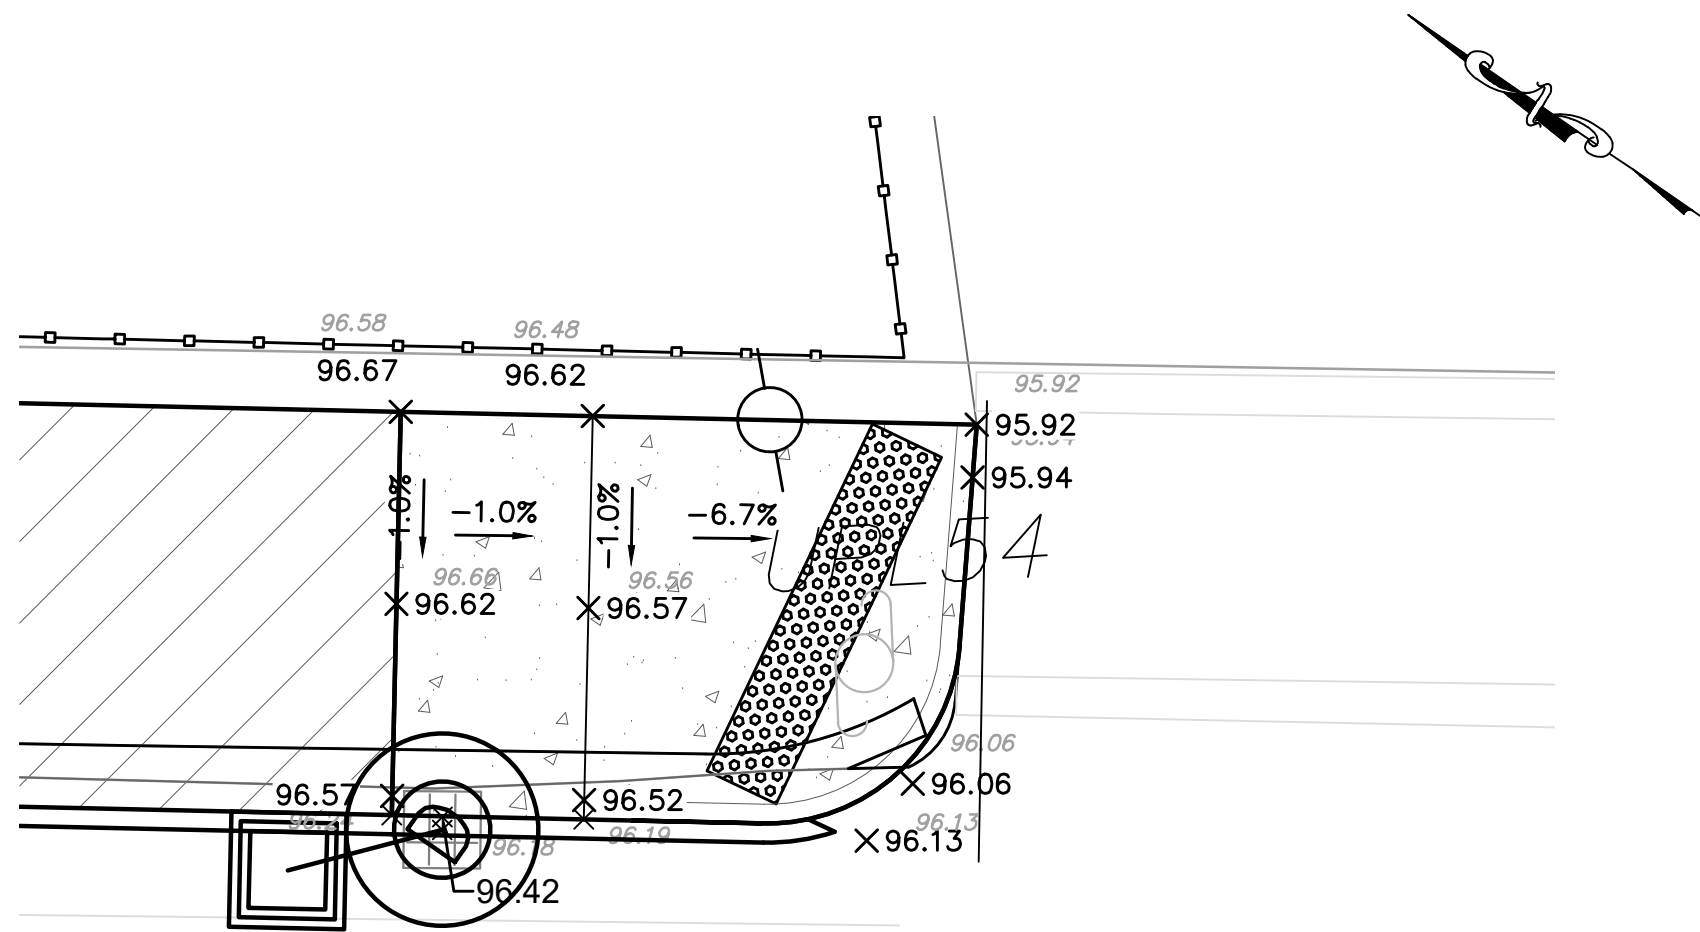


WCR #1005 – GRADING PLAN
(NEAR BEACON STREET)
SCALE: 1" = 5'

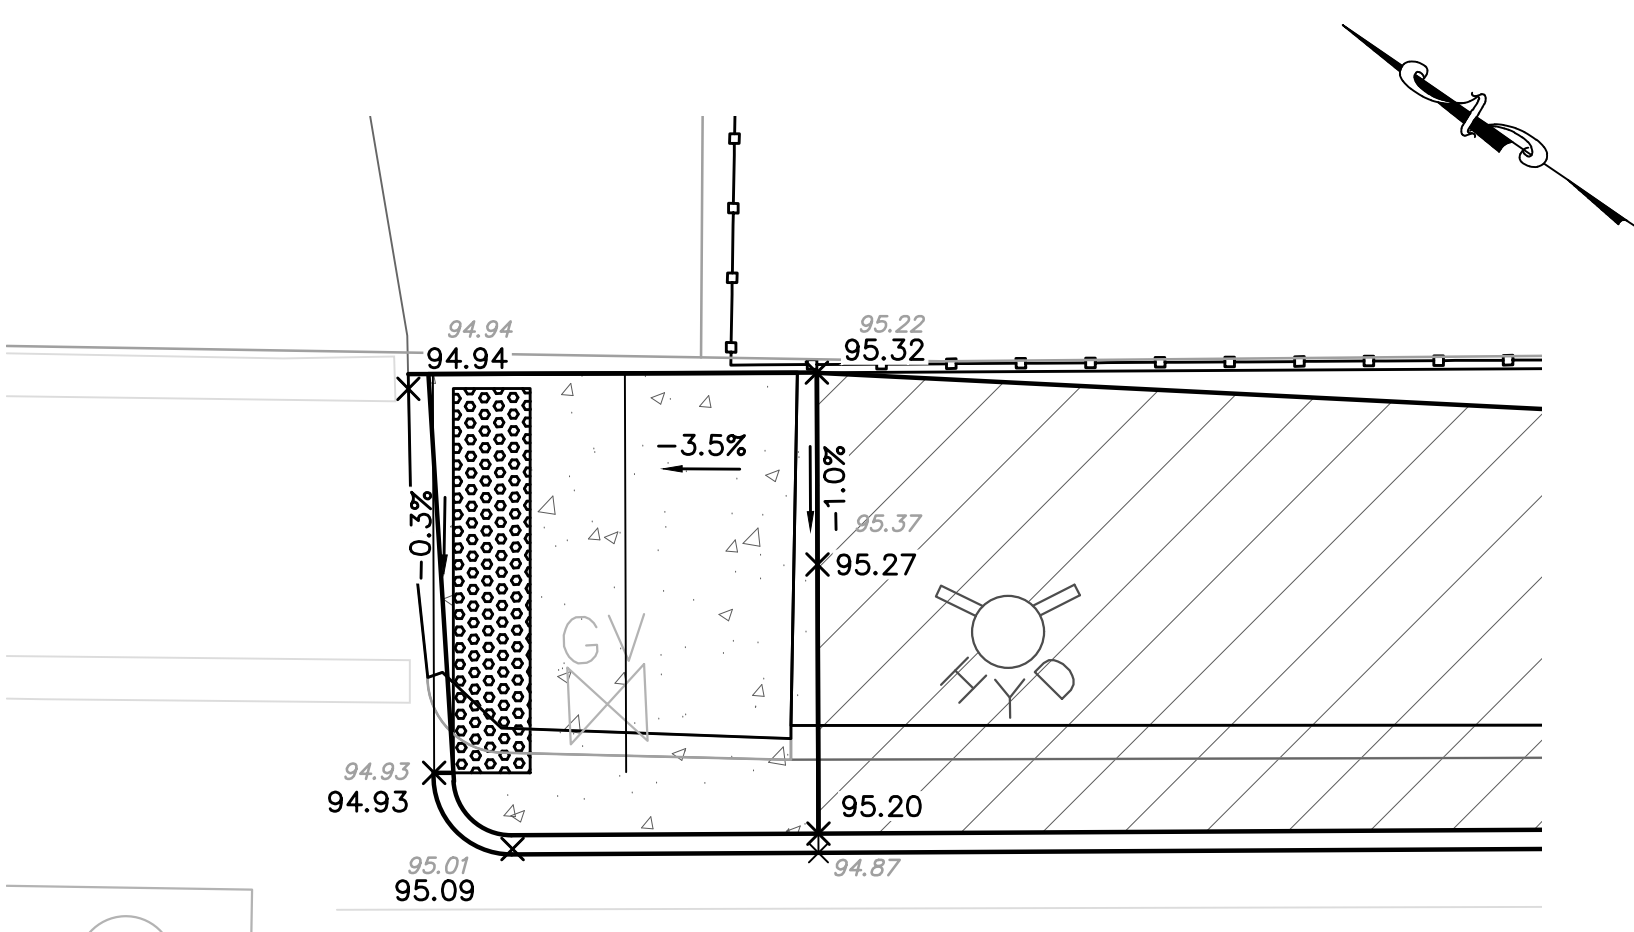


WCR #1006 – GRADING PLAN
(NEAR BEACON STREET)
SCALE: 1" = 5'

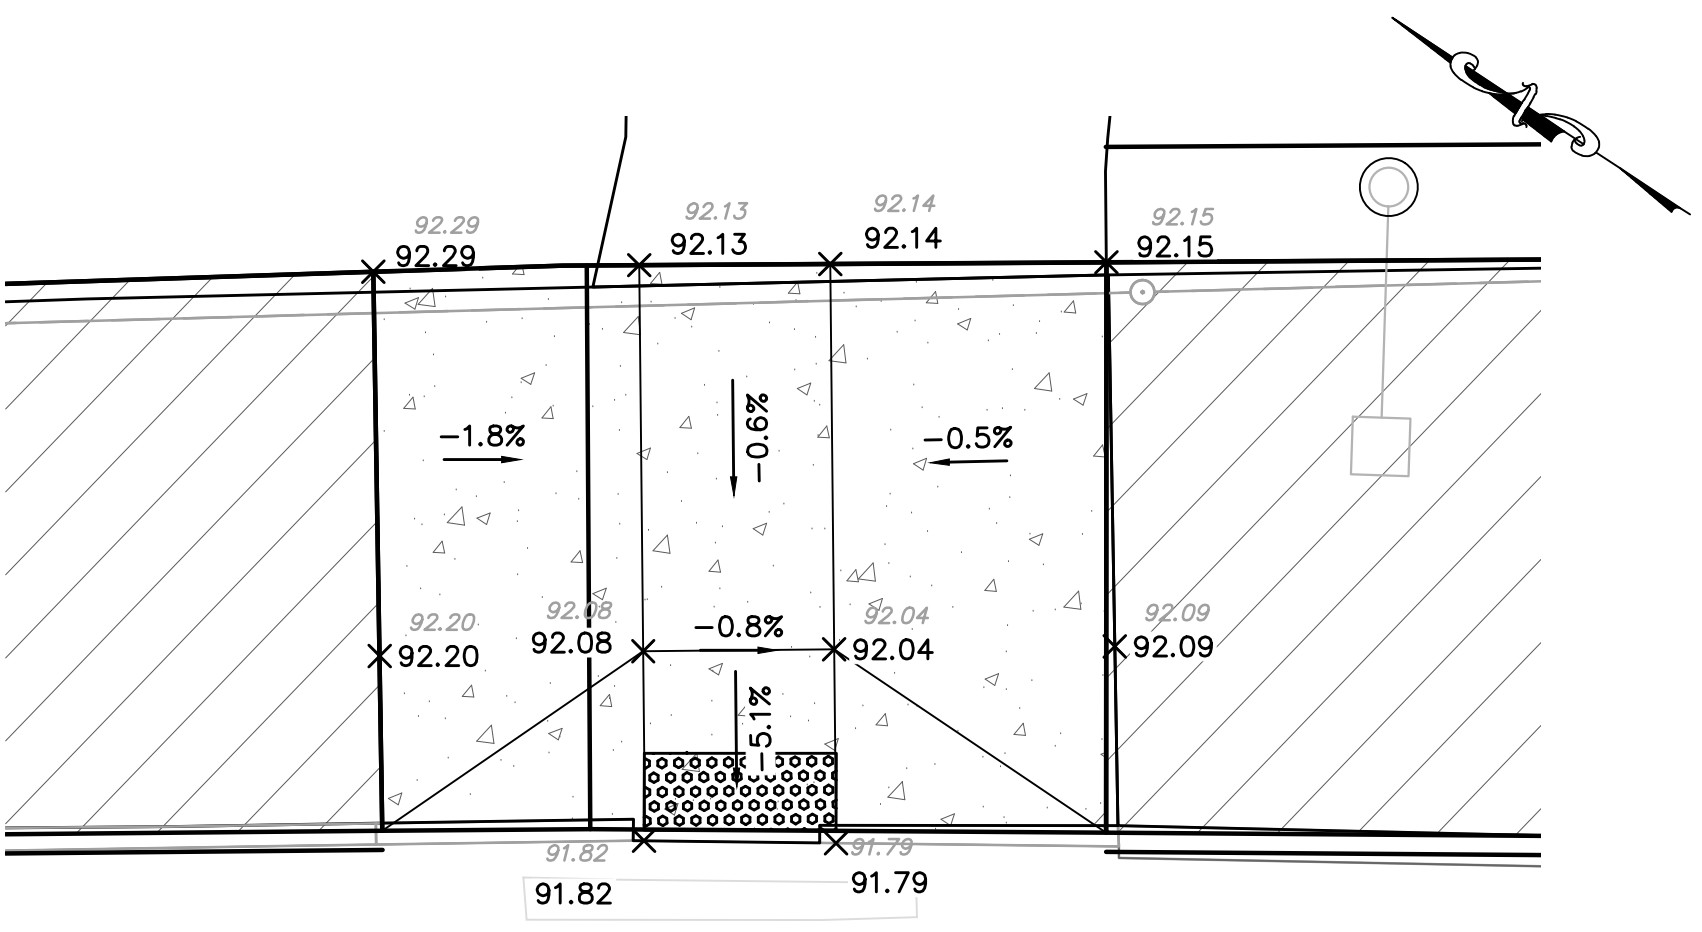


WCR #1796 – GRADING PLAN
(ACROSS FROM WMGLD)
SCALE: 1" = 5'

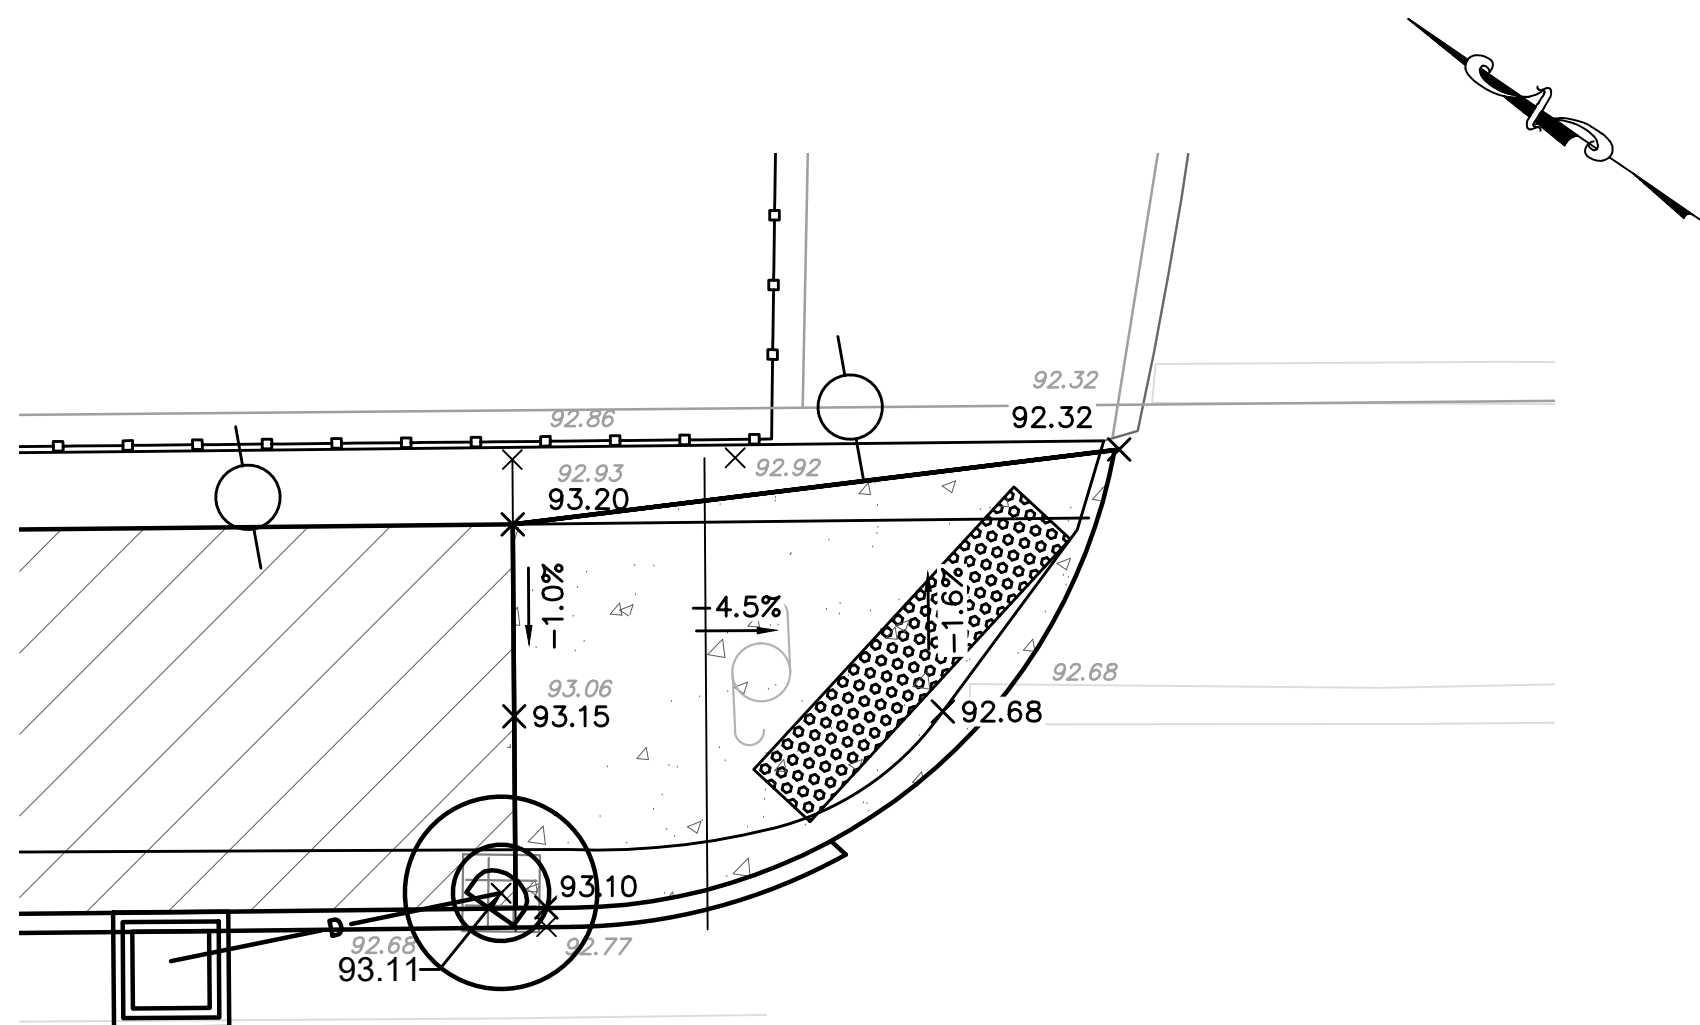


WCR #1007 – GRADING PLAN
(NEAR LAKESIDE AVE)
SCALE: 1" = 5'

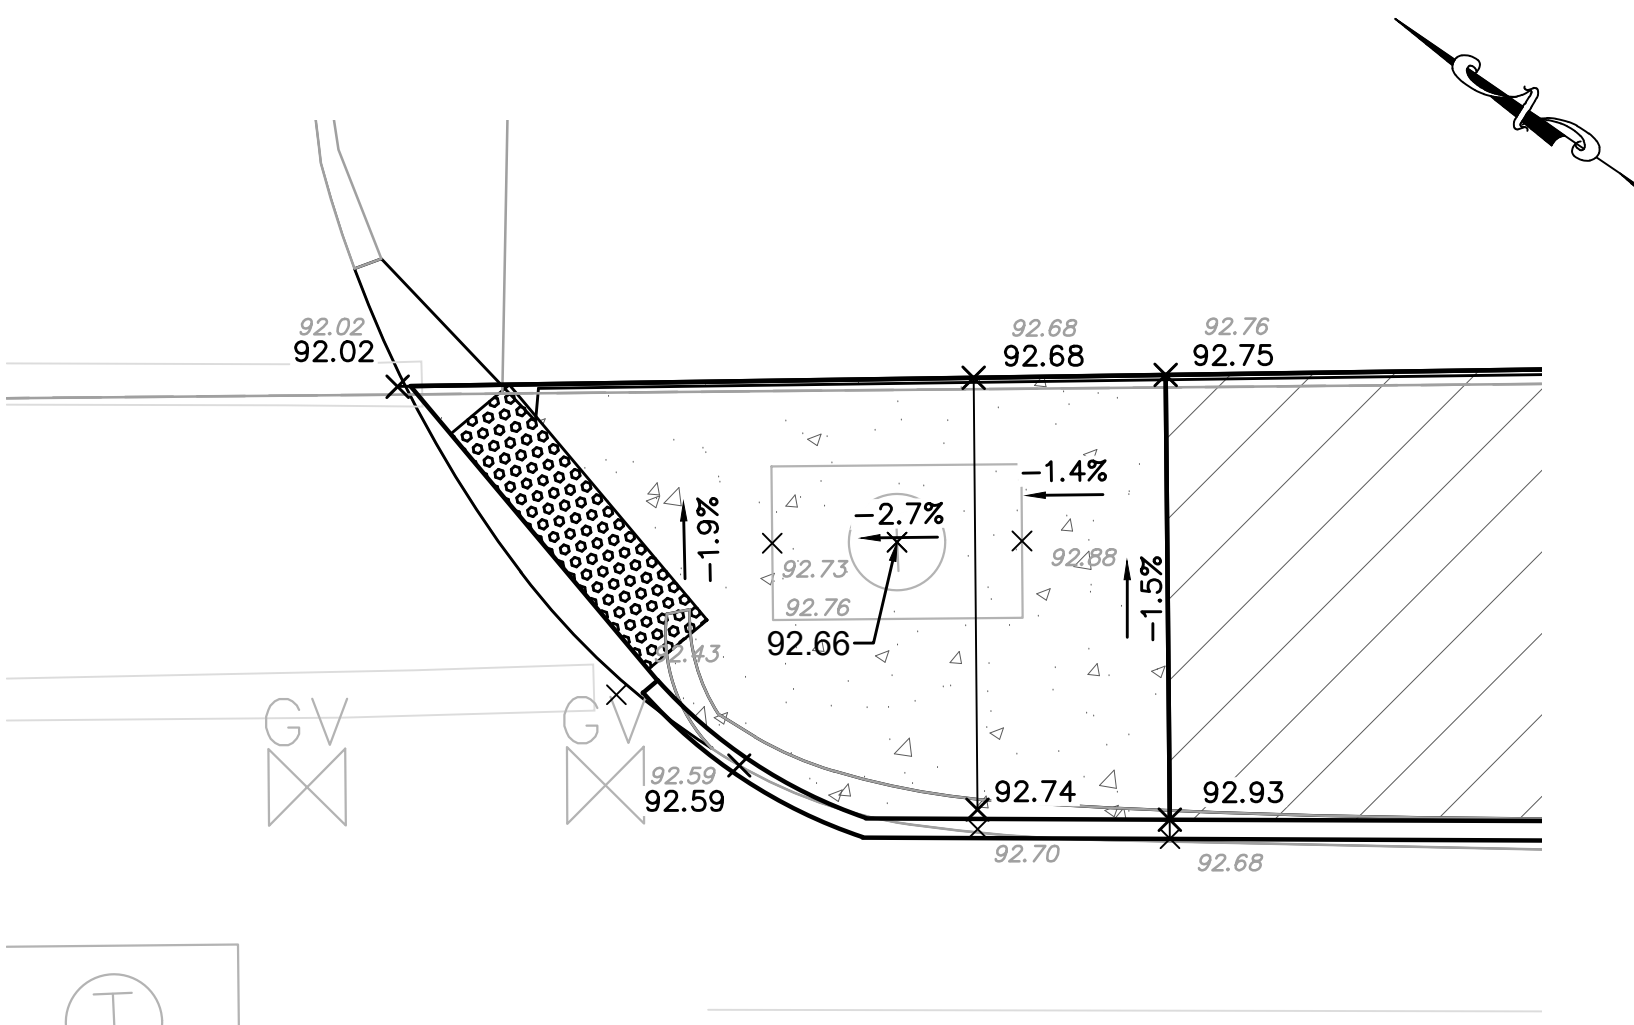

WCR #1008 – GRADING PLAN
(NEAR LAKESIDE AVE)
SCALE: 1" = 5'

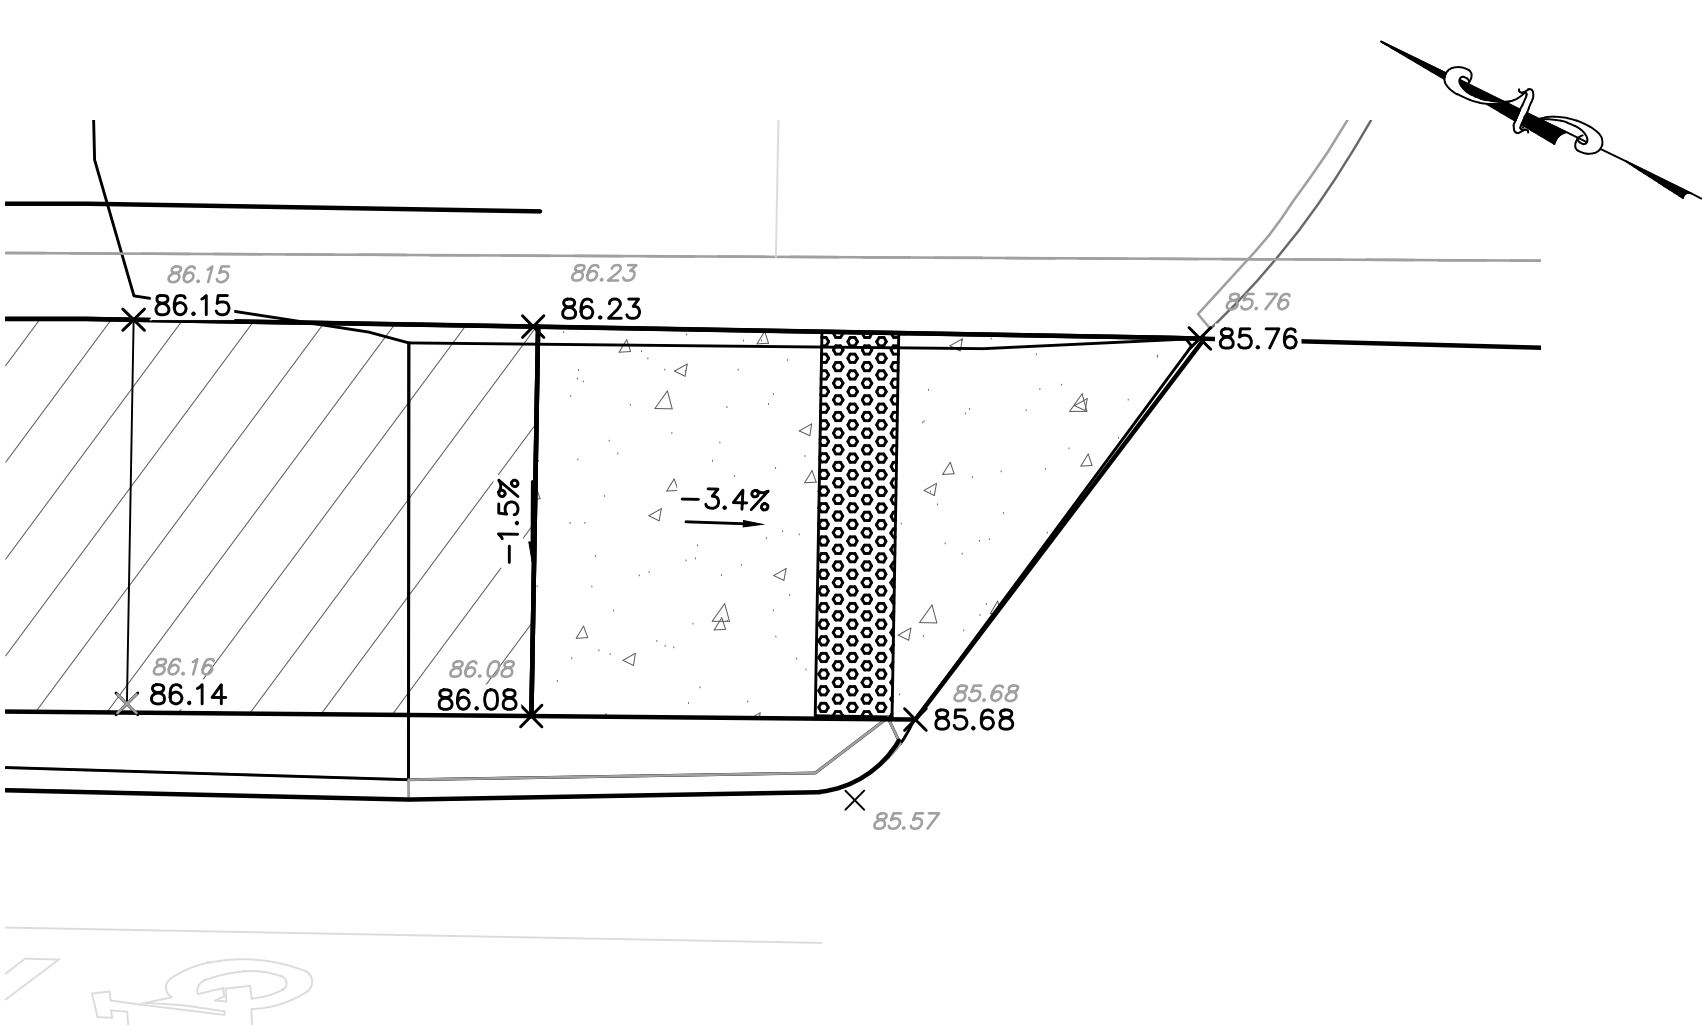

WCR #1840 – GRADING PLAN
(NEAR VETS FIELD LOT)
SCALE: 1" = 5'

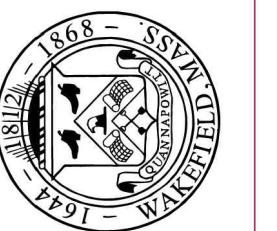

**TOWN OF
WAKEFIELD**

Public Works • Engineering Division • 1 Lafayette Street • Wakefield, MA 01880

REVISIONS

DESIGNED: TWW
 CHECKED: TWW
 DRAWN: WJR
 SCALE: AS SHOWN



WHEELCHAIR RAMP DETAILS
 NORTH AVE (BASE BID)
 BICYCLE & PEDESTRIAN IMPROVEMENTS
 APRIL 2023

2023-02

SHEET

9 OF 24

WCR-3

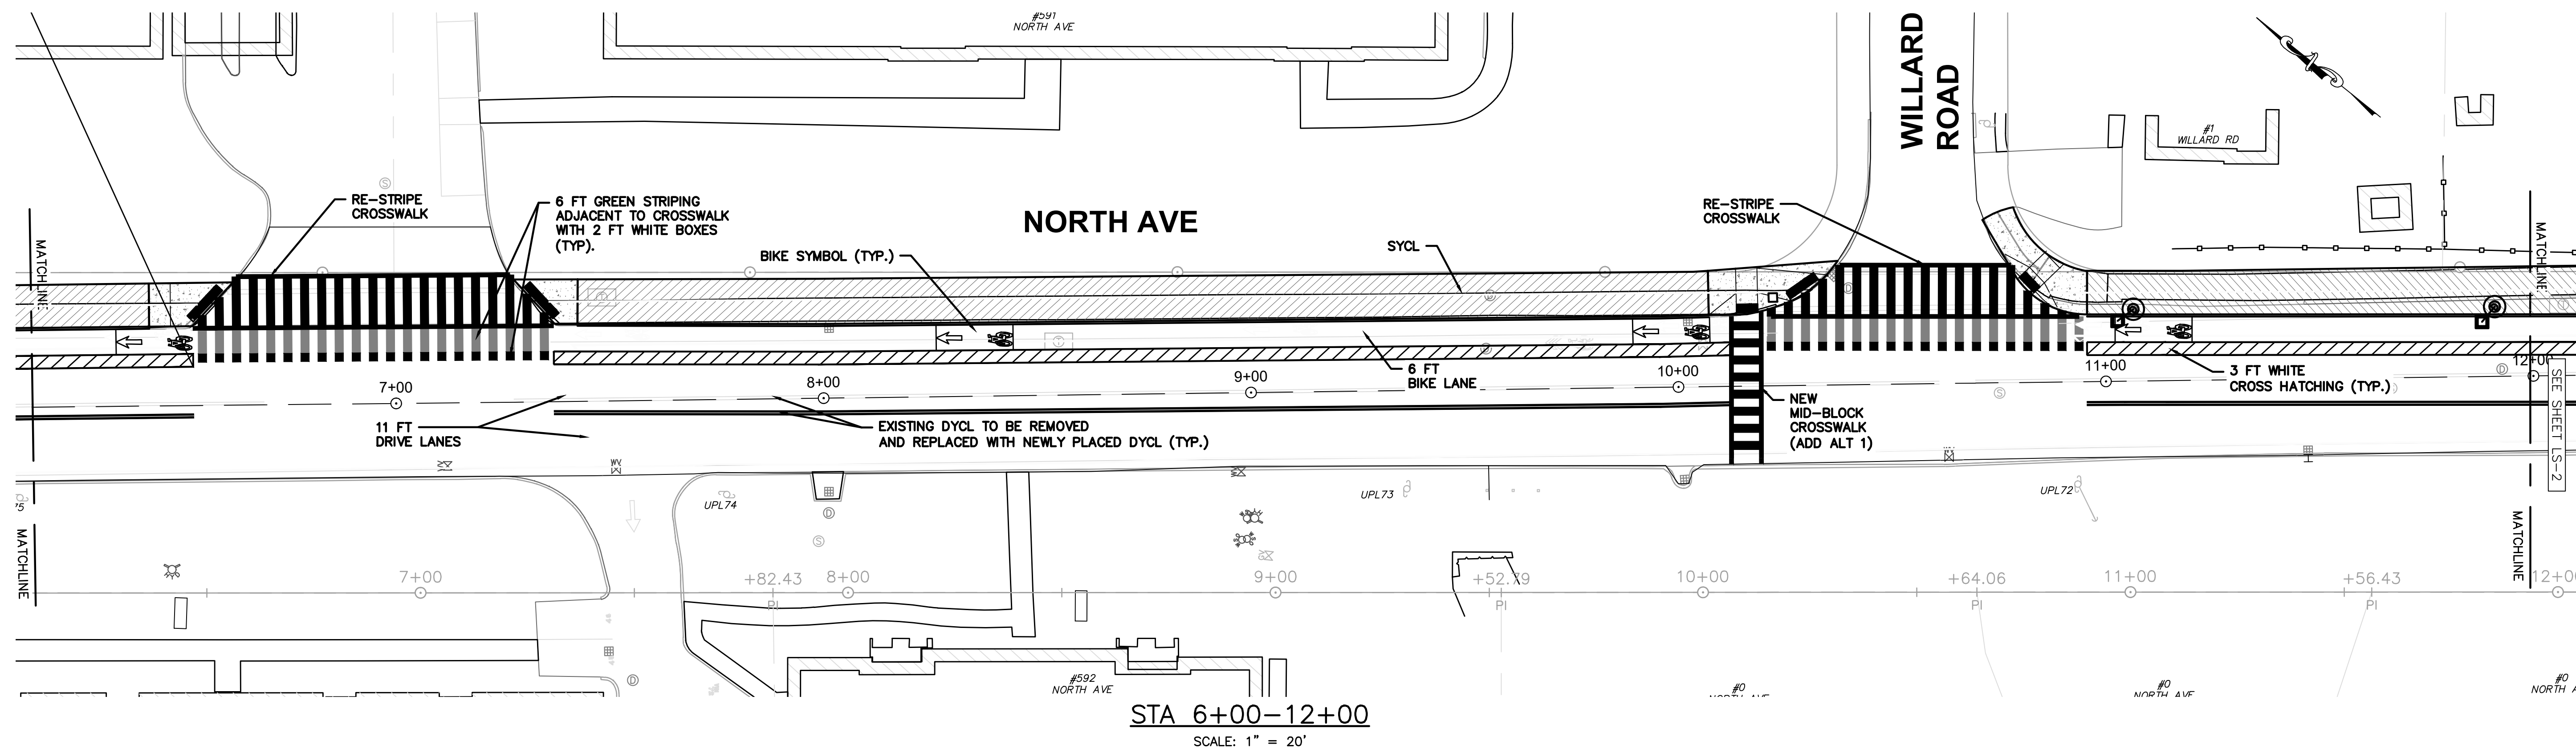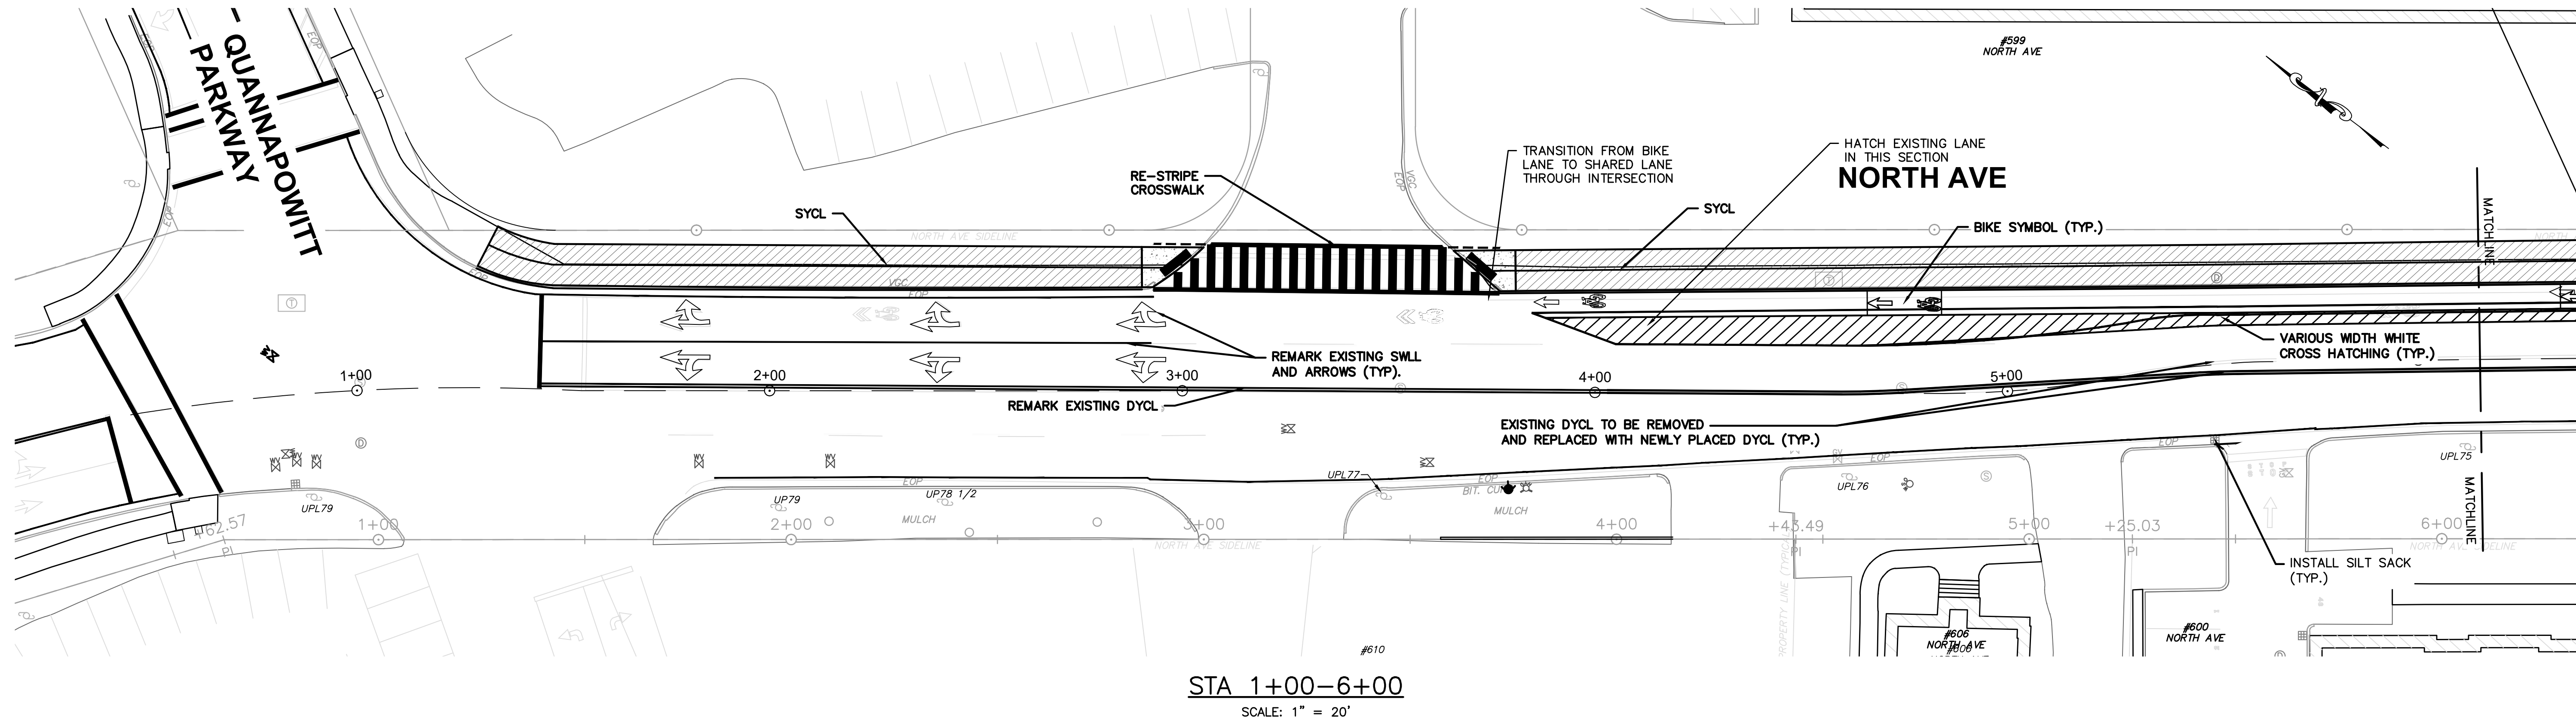

REVISIONS



DESIGNED BY TWMM
CHECKED BY TWMM
DRAWN BY TWMM
SCALE AS SHOWN


LINE STRIPING
NORTH AVE (BASE BID)
BICYCLE & PEDESTRIAN IMPROVEMENTS
APRIL 2023

2023-02

SHEET
10 OF 24

LS-1

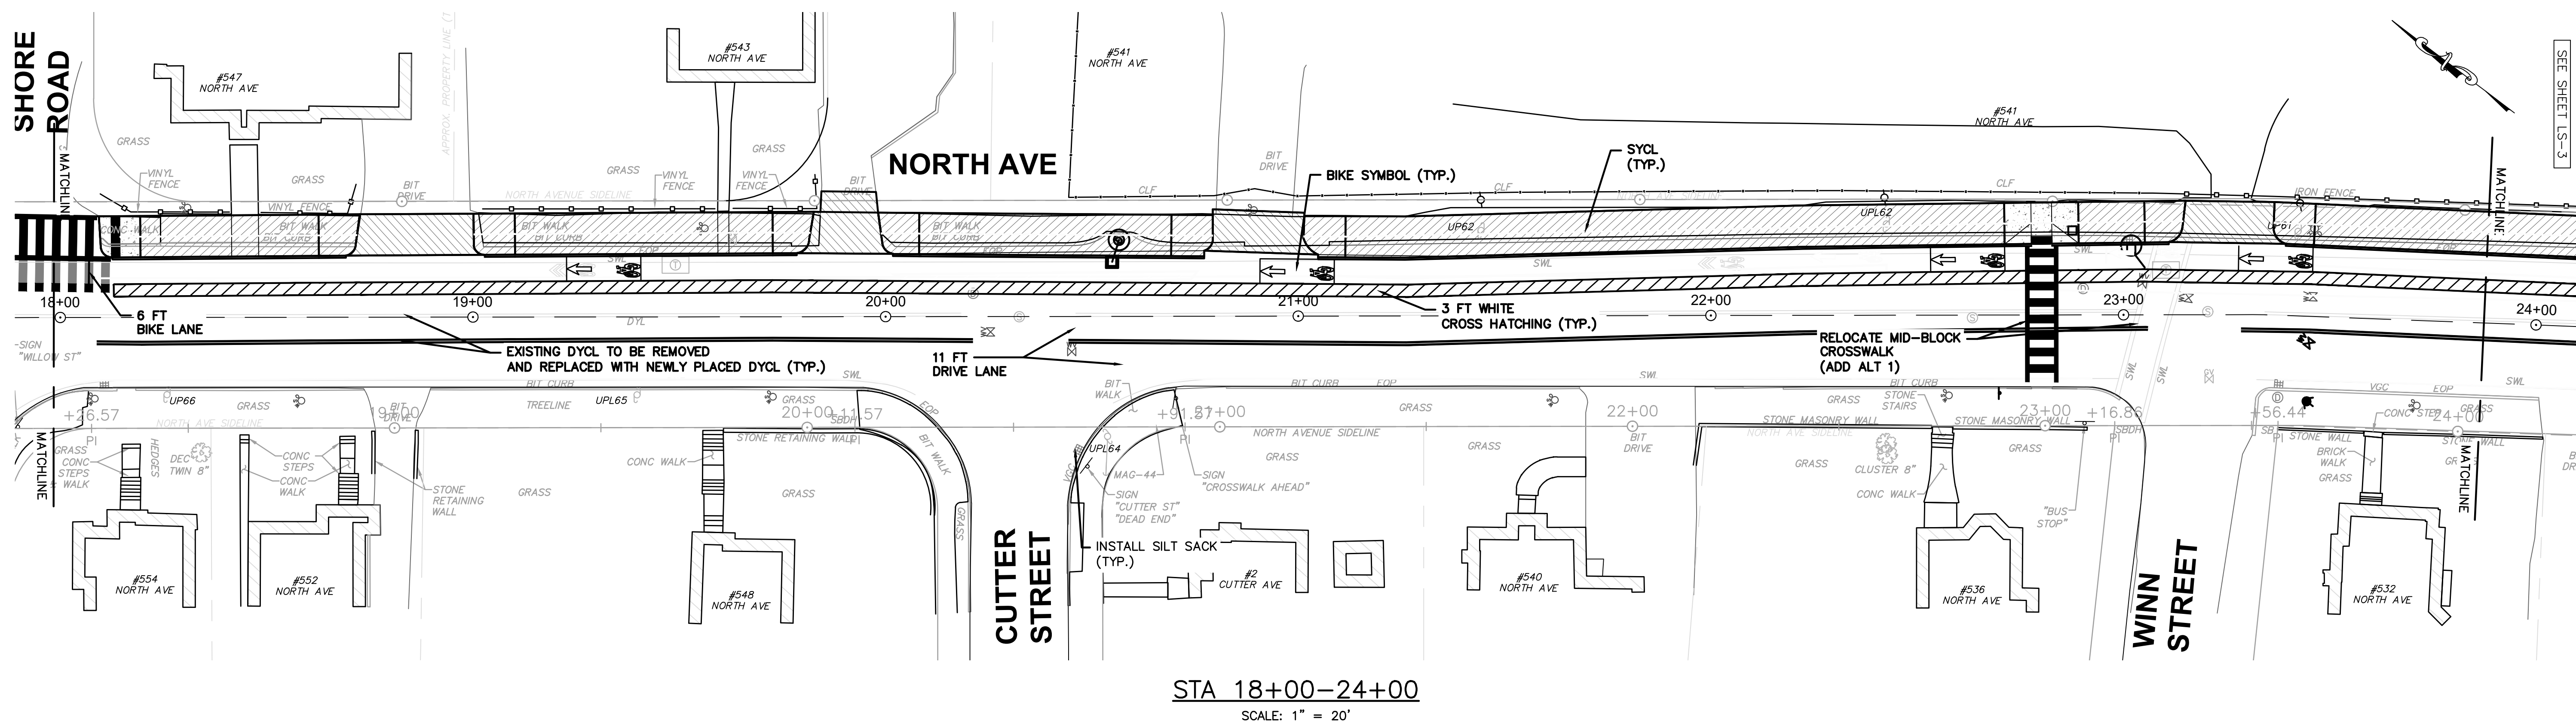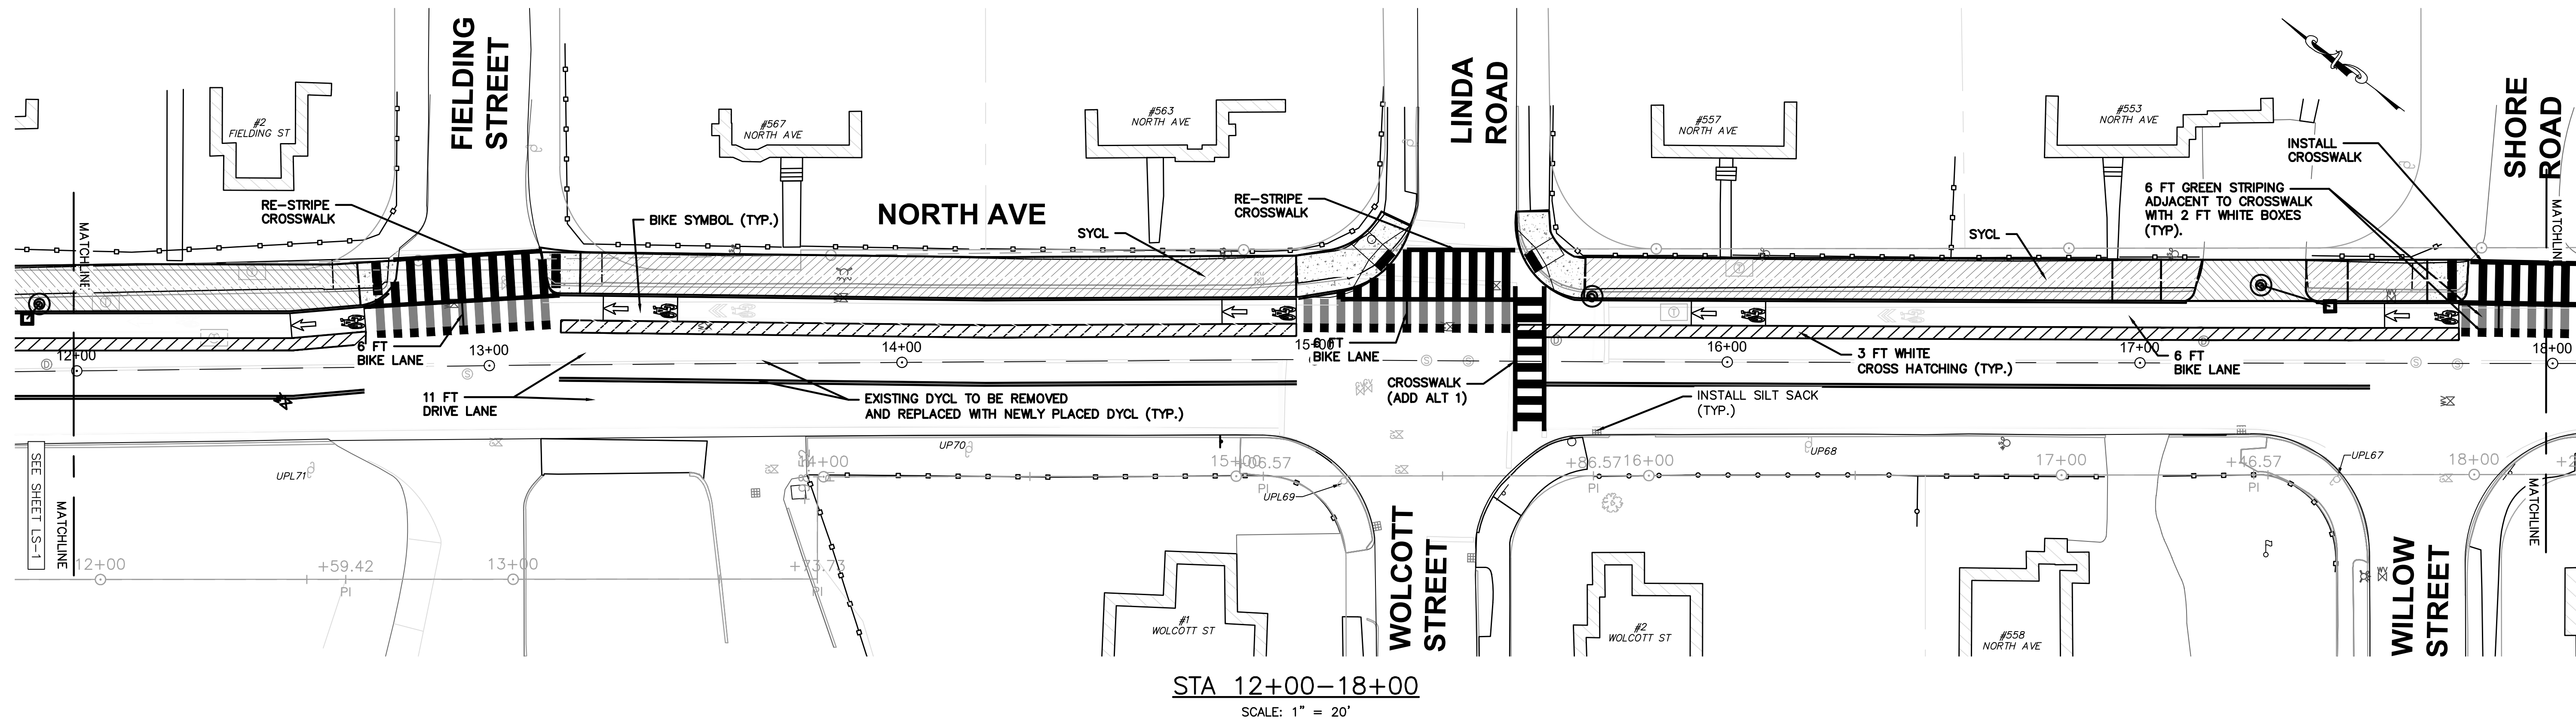

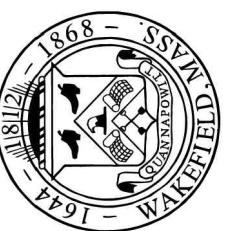
TOWN OF WAKEFIELD
Public Works • Engineering Division • 1 Lafayette Street • Wakefield, MA 01880

REVISIONS
 TWMM
 TWMM
 TWMM
 WJR
 SCALE
 AS SHOWN



LINE STRIPING
NORTH AVE (BASE BID)
BICYCLE & PEDESTRIAN IMPROVEMENTS
APRIL 2023


2023-02

SHEET

11 OF 24

LS-2

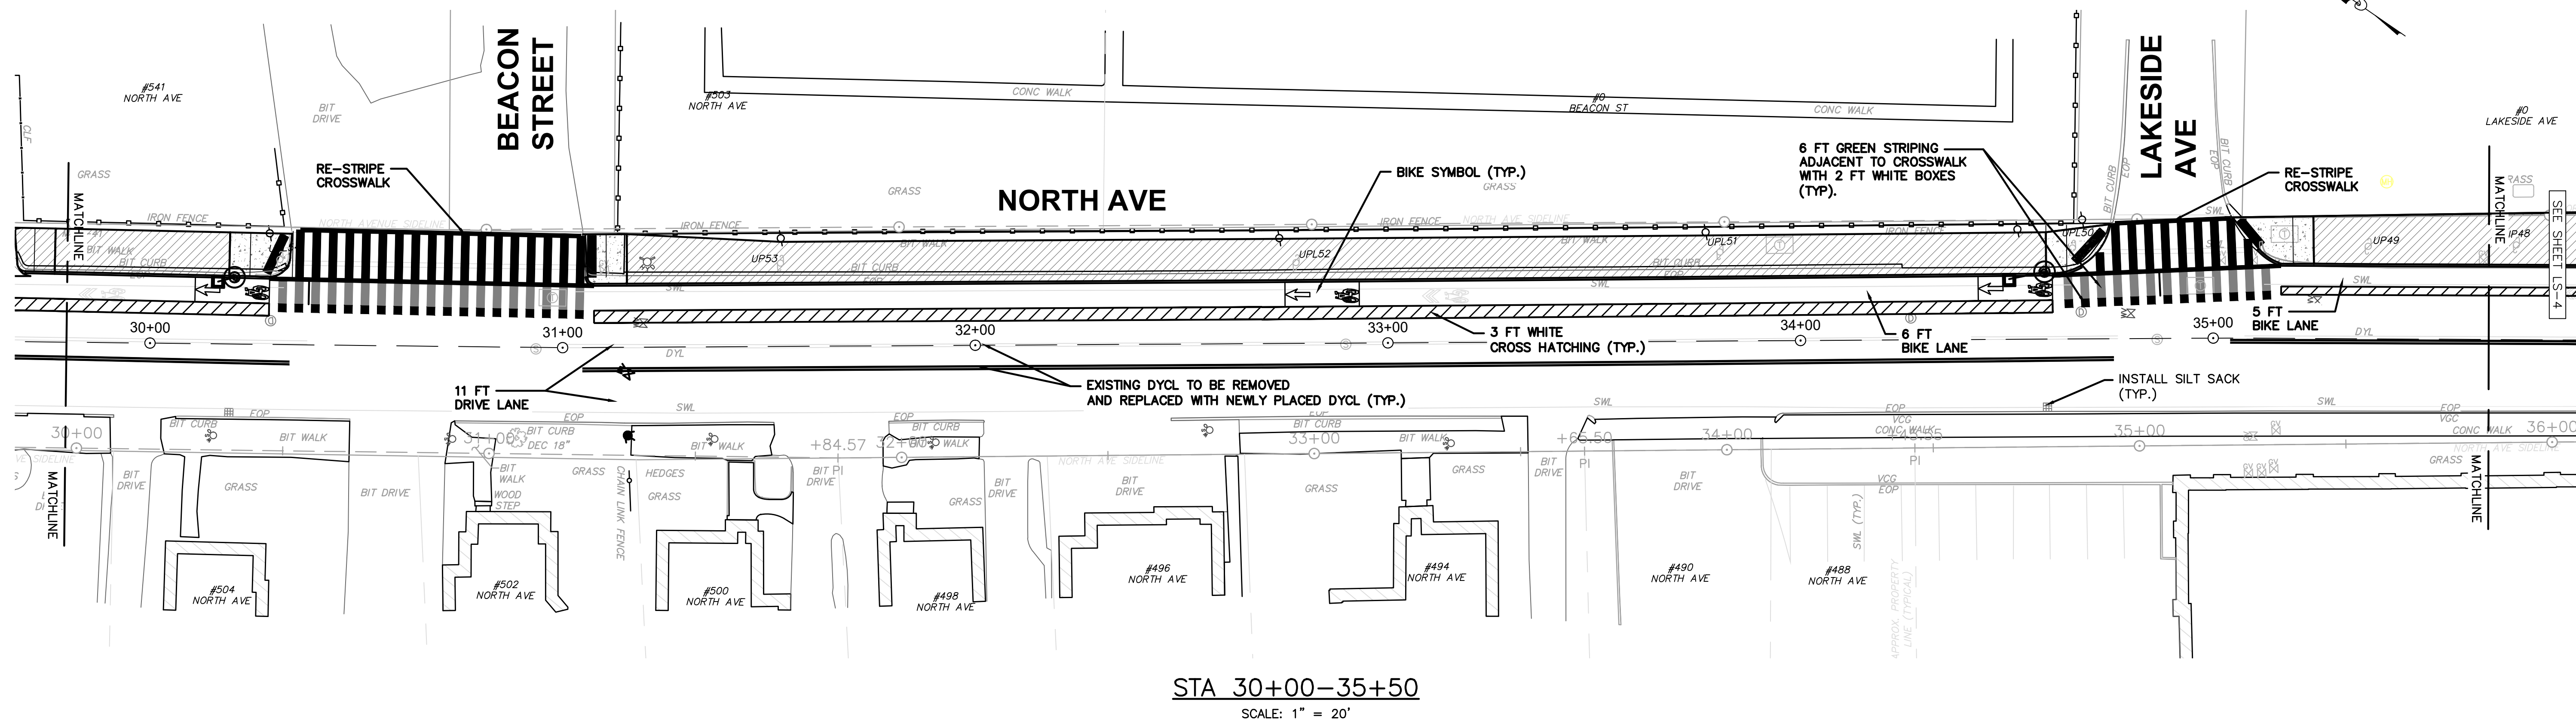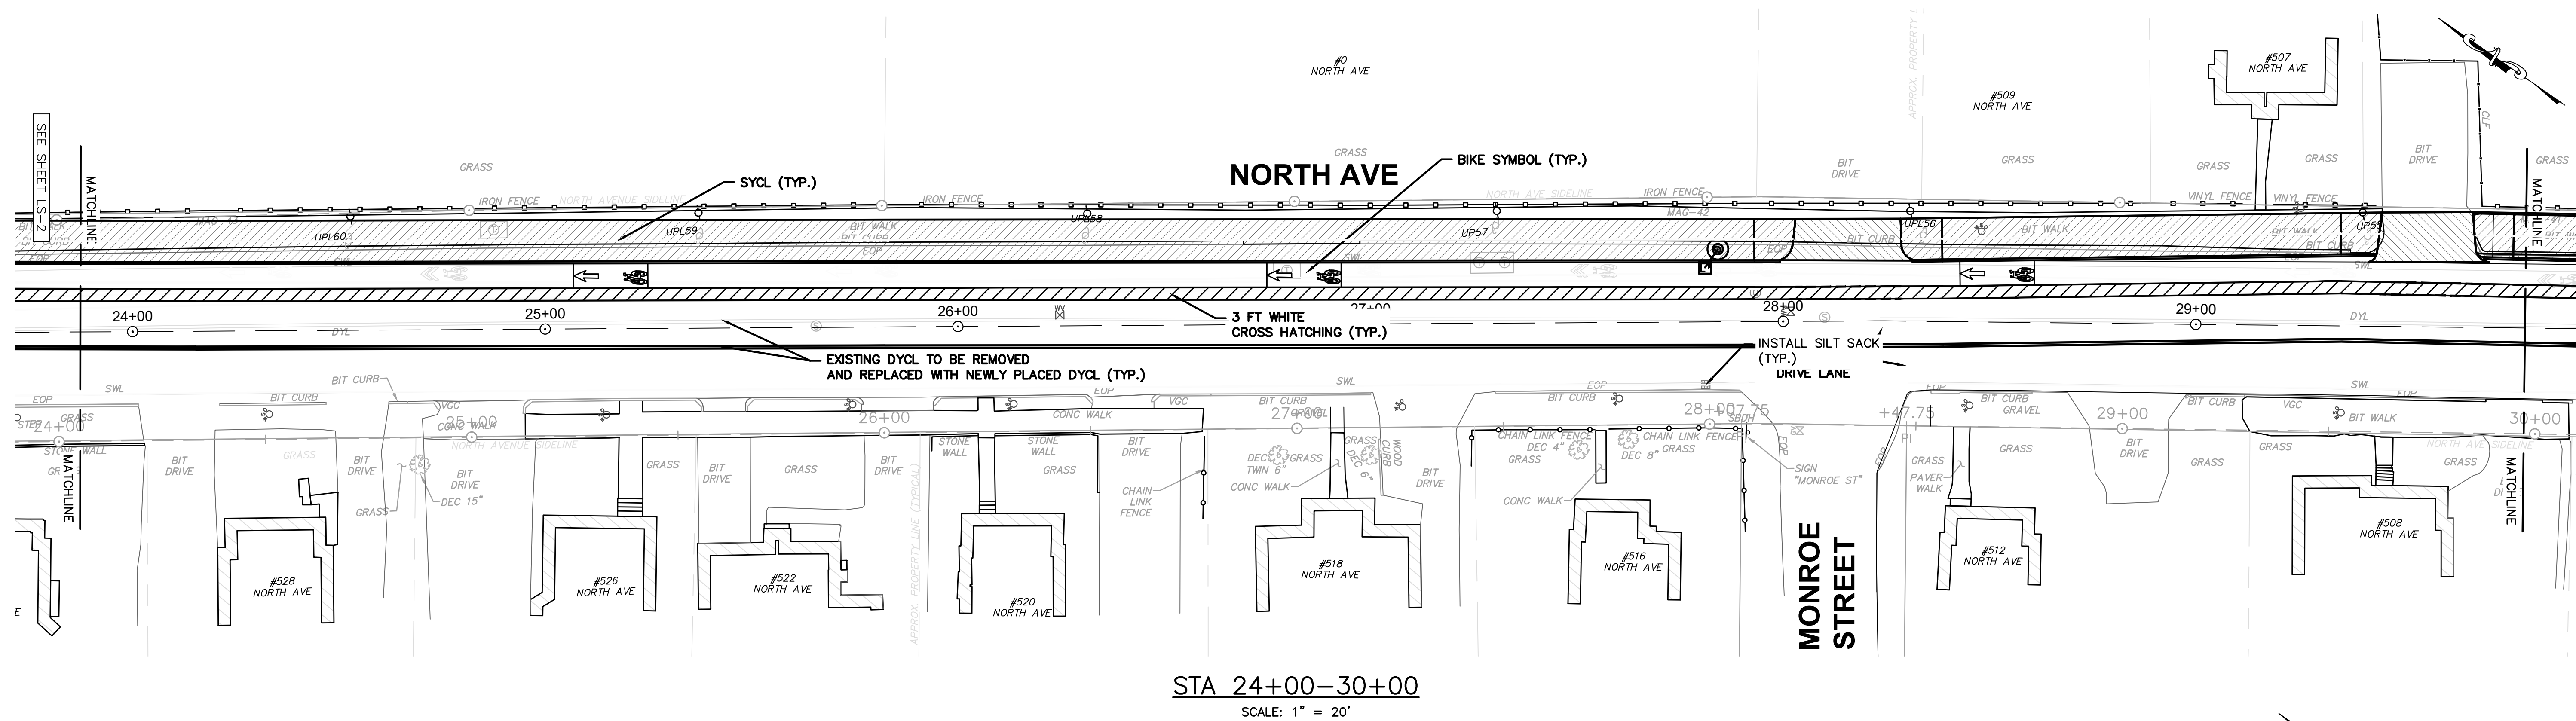

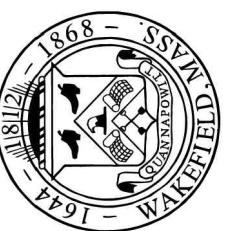

TOWN OF
WAKEFIELD

Public Works • Engineering Division • 1 Lafayette Street • Wakefield, MA 01880

REVISIONS

DESIGNED
TWM

DRAWN
TWM

CHECKED
TWM

SCALE

AS SHOWN


LINE STRIPING
NORTH AVE (BASE BID)
BICYCLE & PEDESTRIAN IMPROVEMENTS

APRIL 2023

2023-02

SHEET
12 OF 24

LS-3

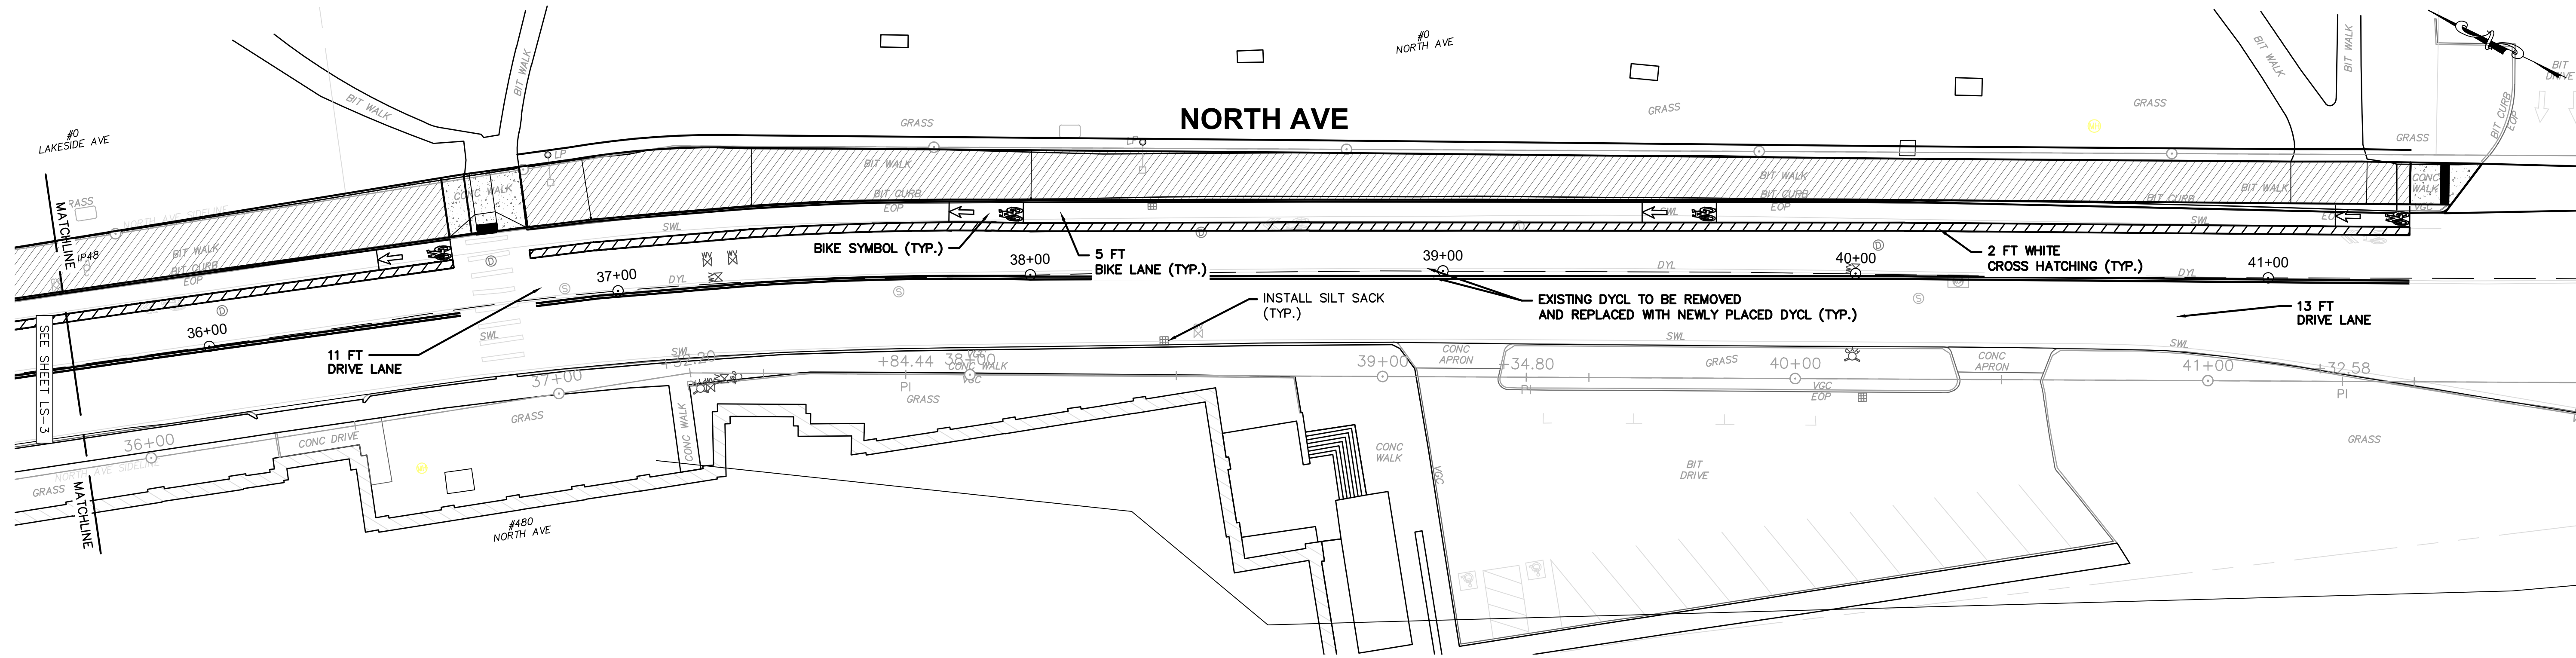

STA 35+50-41+50
SCALE: 1" = 20'

REVISIONS


DESIGNED
CHECKED
BY
DATE
TWW
TWW
WJR
SCALE
AS
SHOWN

LINE STRIPING
NORTH AVE (BASE BID)
BICYCLE & PEDESTRIAN IMPROVEMENTS
APRIL 2023


2023-02

SHEET
13 OF 24



LS-4

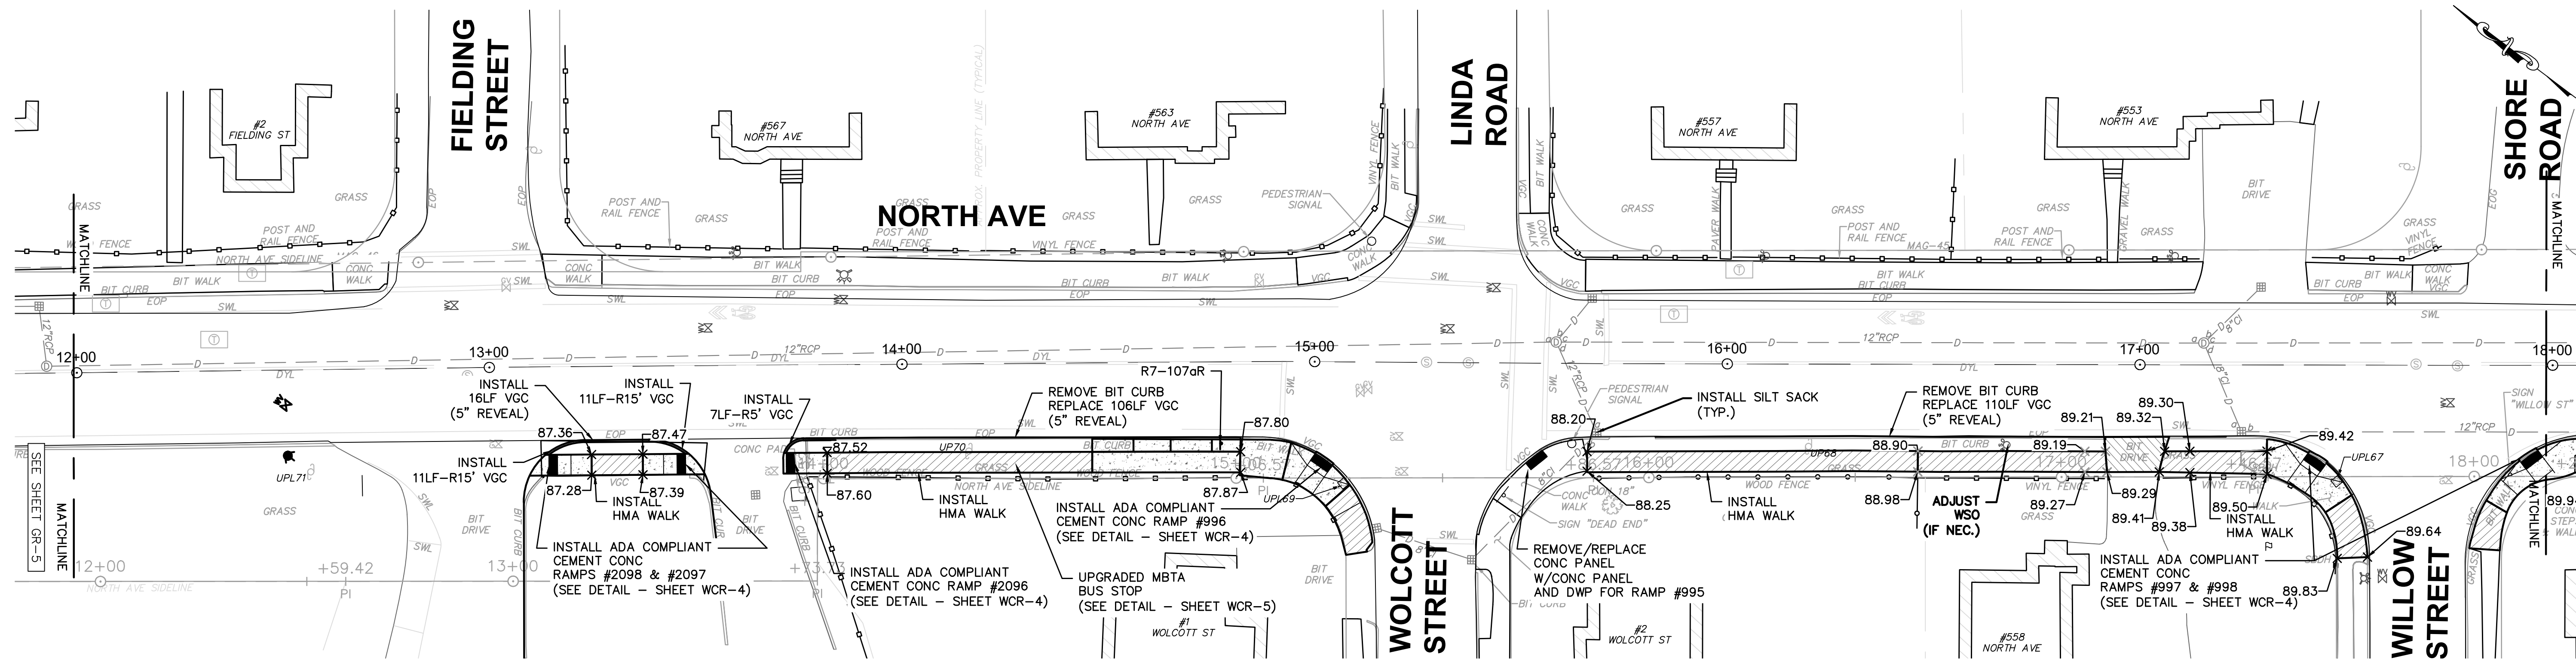

STA 12+00-18+00
SCALE: 1" = 20'

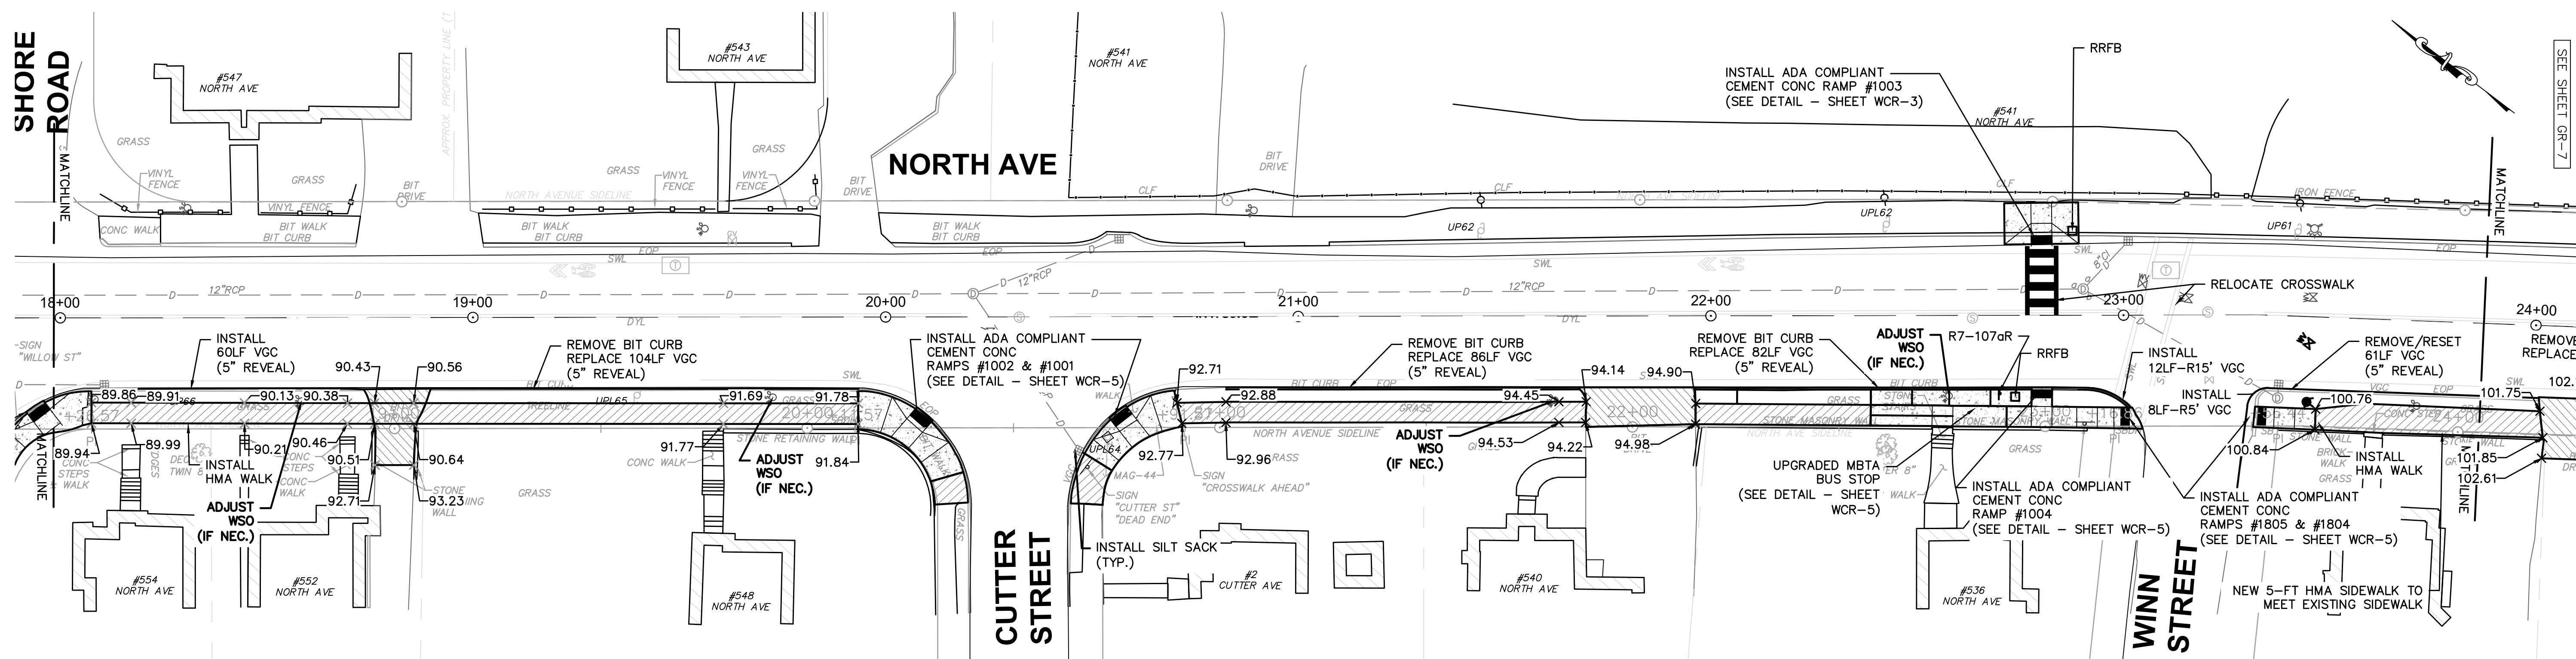

STA 18+00-24+00
SCALE: 1" = 20'

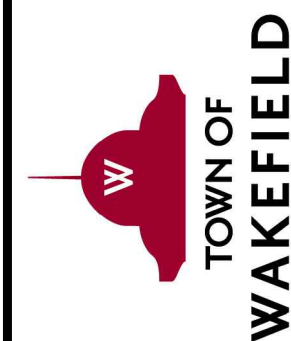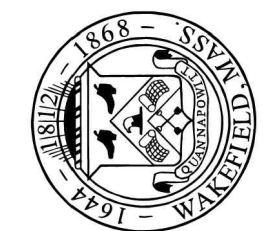

Public Works • Engineering Division • 1 Lafayette Street • Wakefield, MA 01880

REVISIONS

DESIGNED BY TWMM
CHECKED BY TWMM
DRAWN BY TWMM
SCALE AS SHOWN



GRADING & DRAINAGE
NORTH AVE (ADD ALT 1)
BICYCLE & PEDESTRIAN IMPROVEMENTS

APRIL 2023

2023-02

SHEET
15 OF 24

GR-6

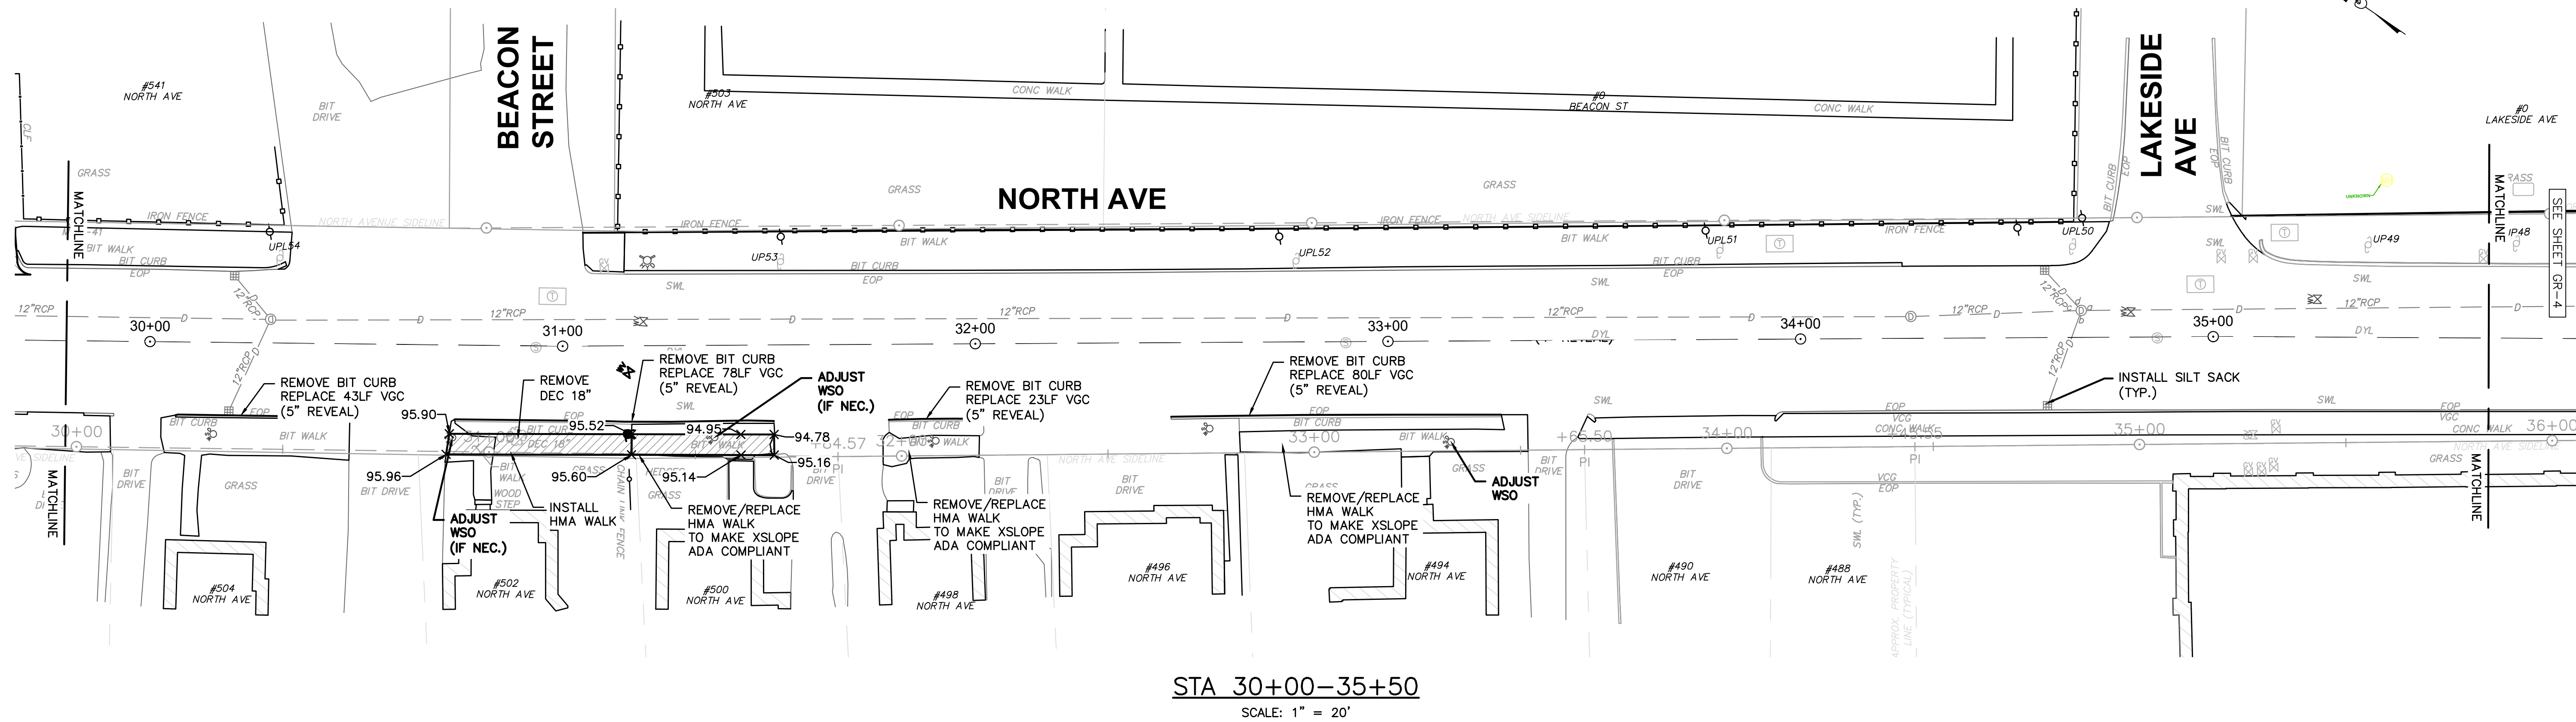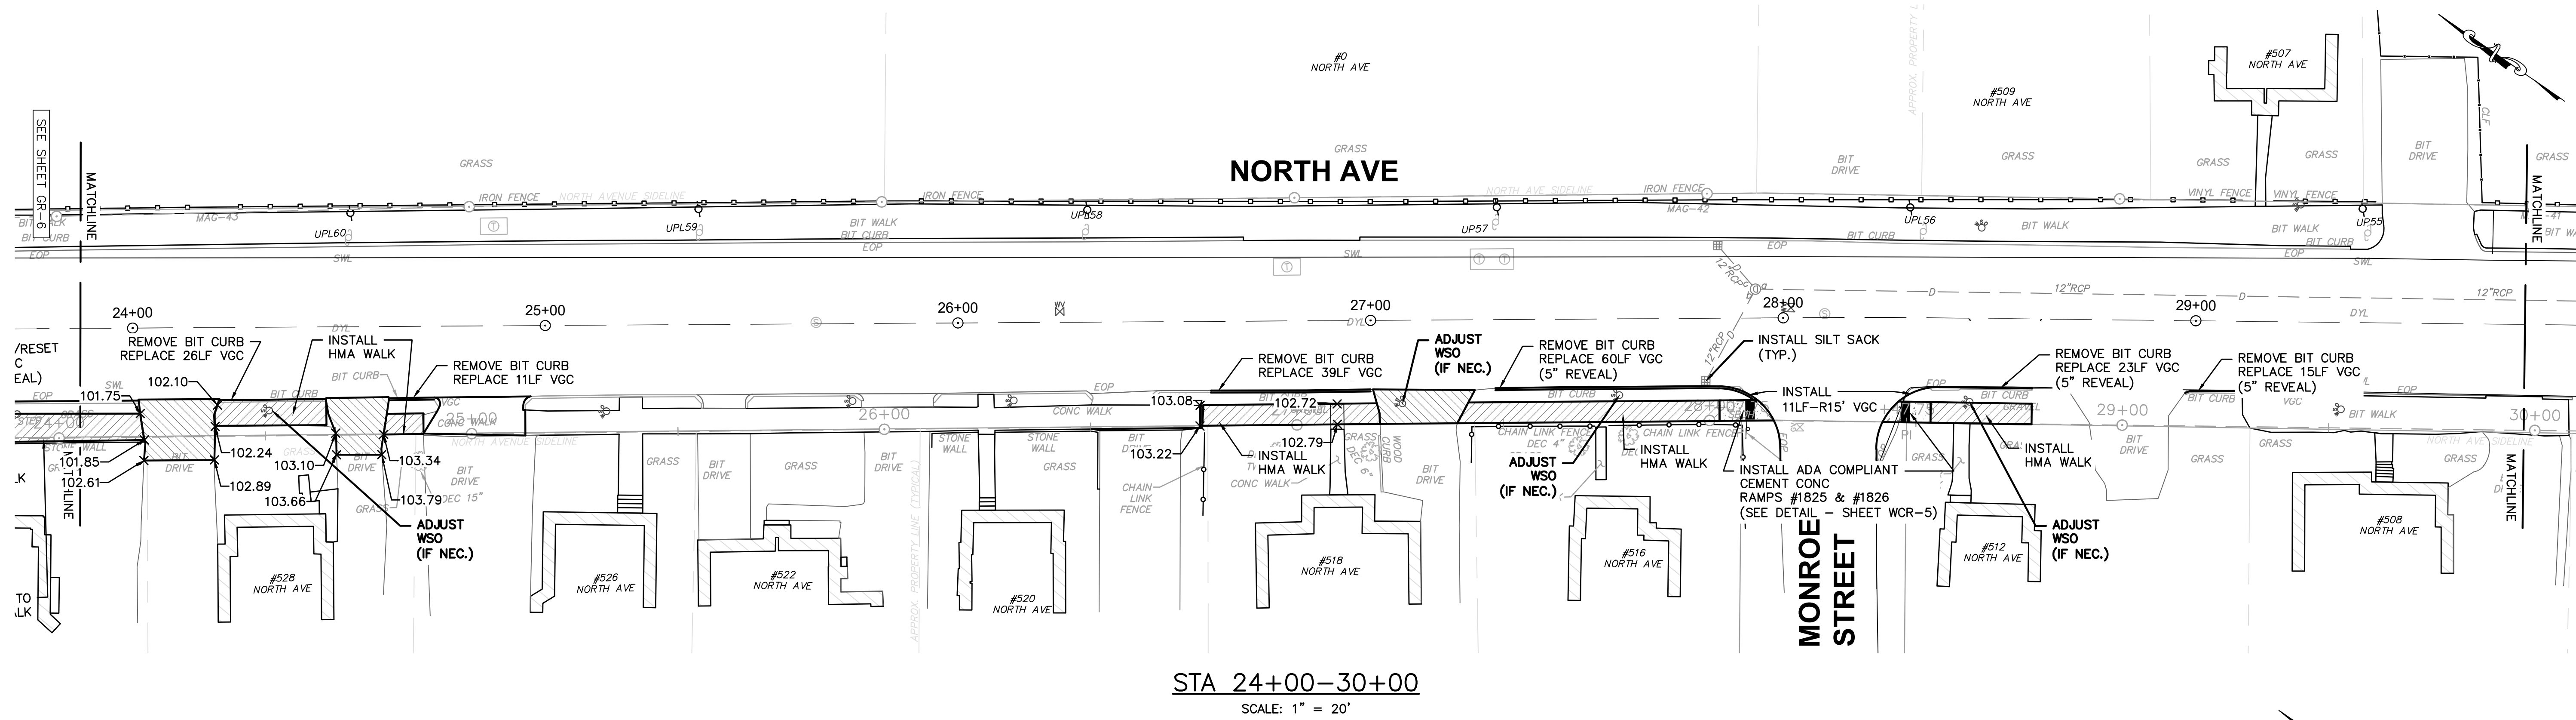



TOWN OF
WAKEFIELD

Public Works • Engineering Division • 1 Lafayette Street • Wakefield, MA 01880

REVISIONS

AS SHOWN

DESIGNED
TMM

DRAWN
TMM

CHECKED
TMM

DATE
WJR

GRADING & DRAINAGE

NORTH AVE (ADD ALT 1)

BICYCLE & PEDESTRIAN IMPROVEMENTS















2023-02

SHEET

16 OF 24

GR-7

APRIL 2023

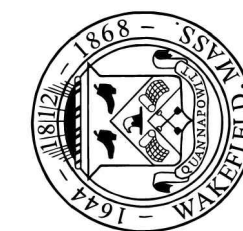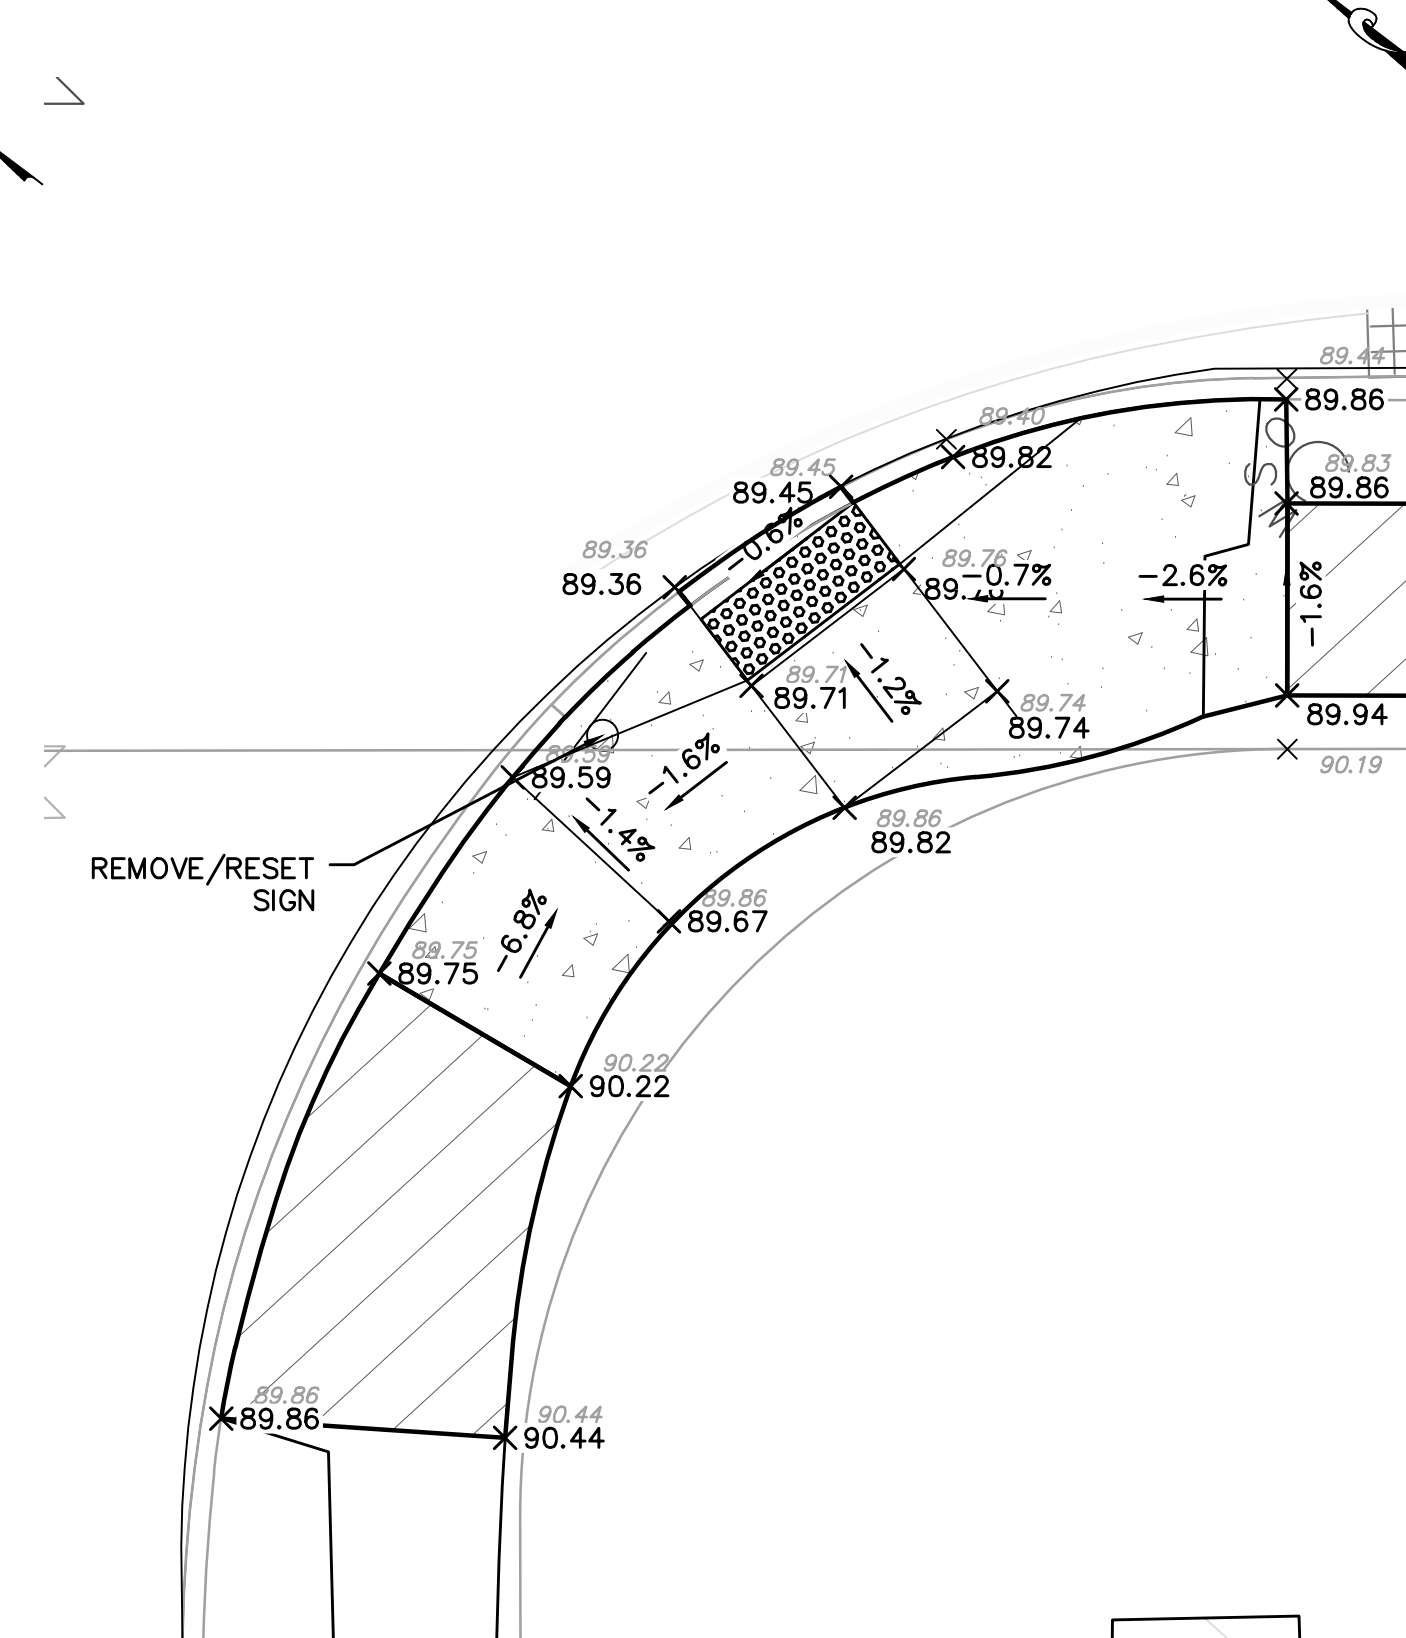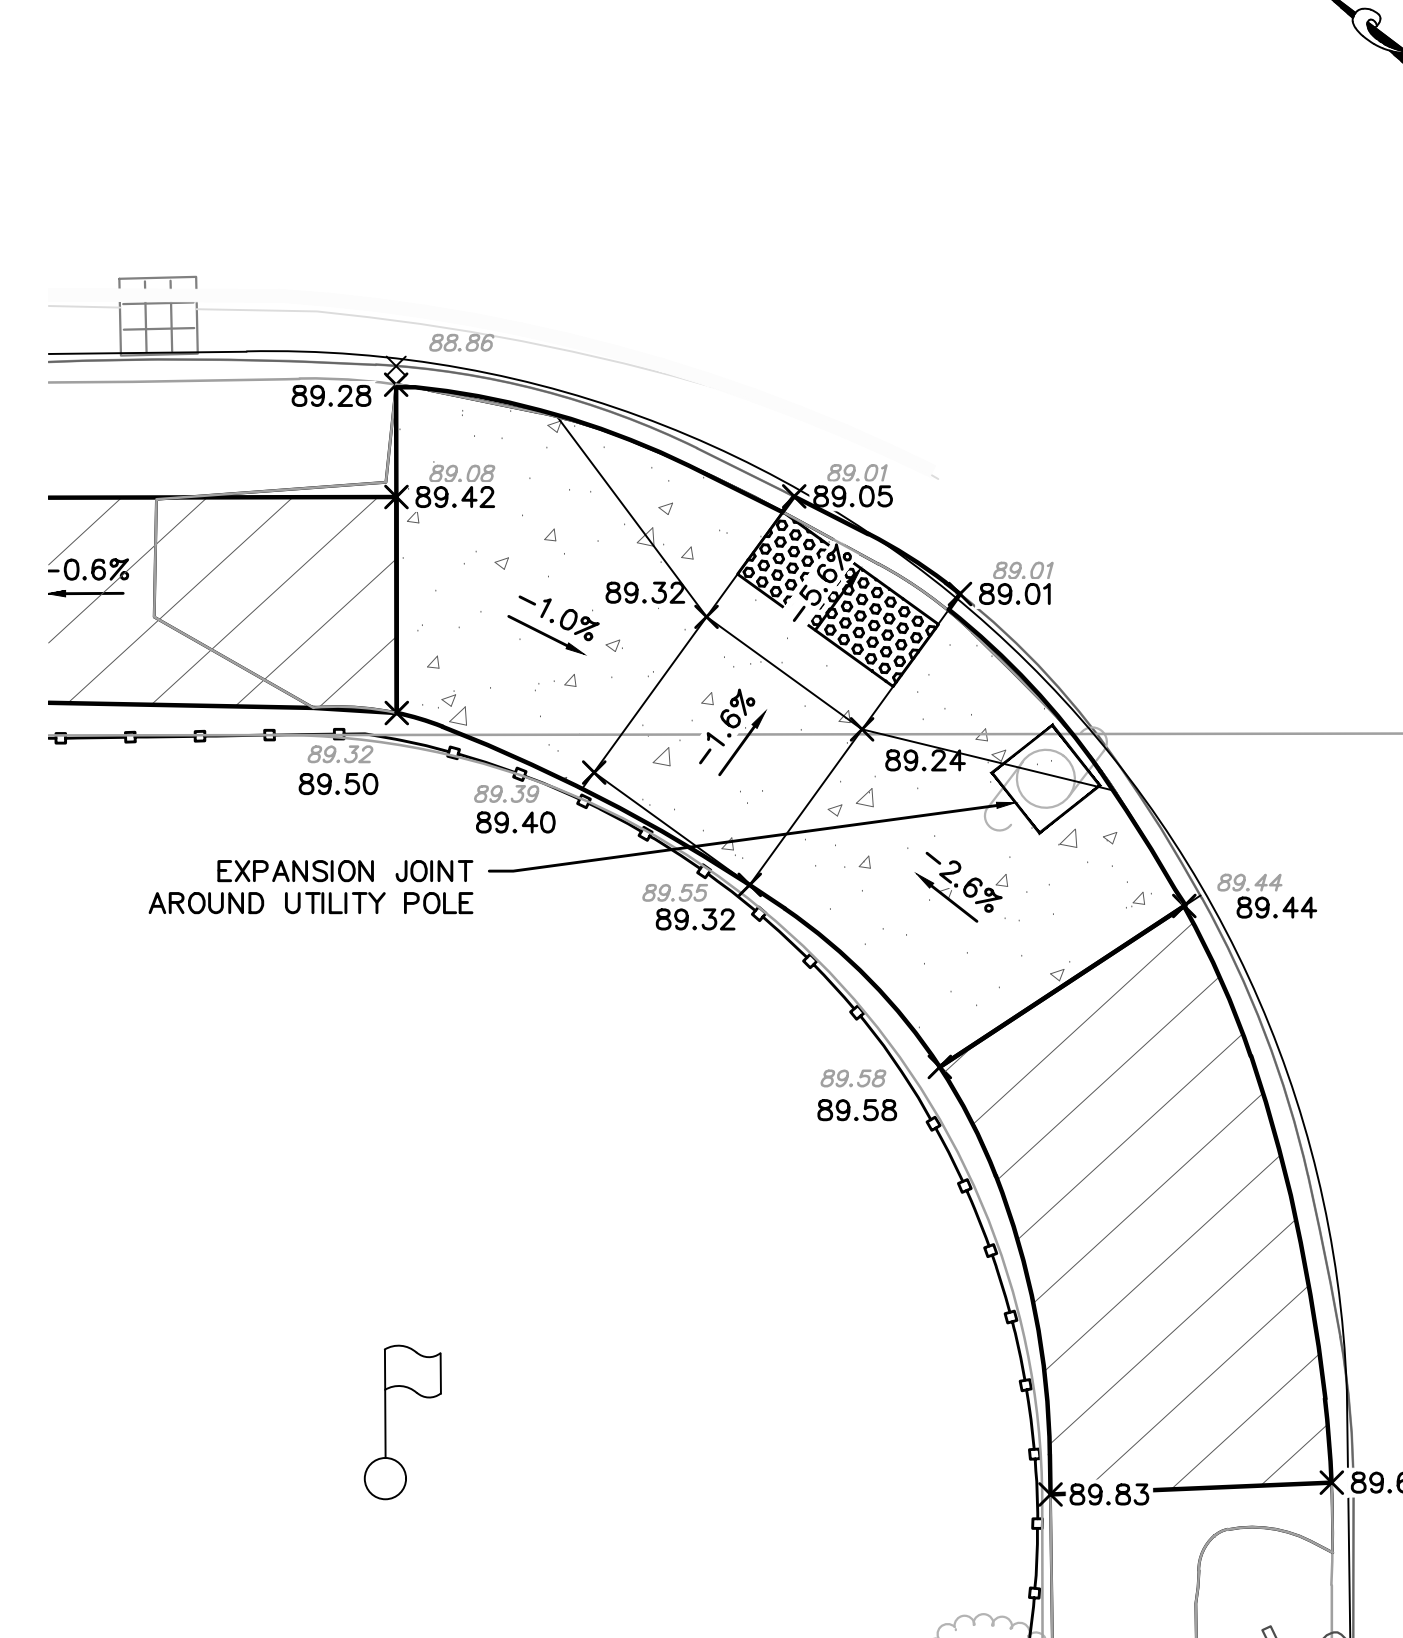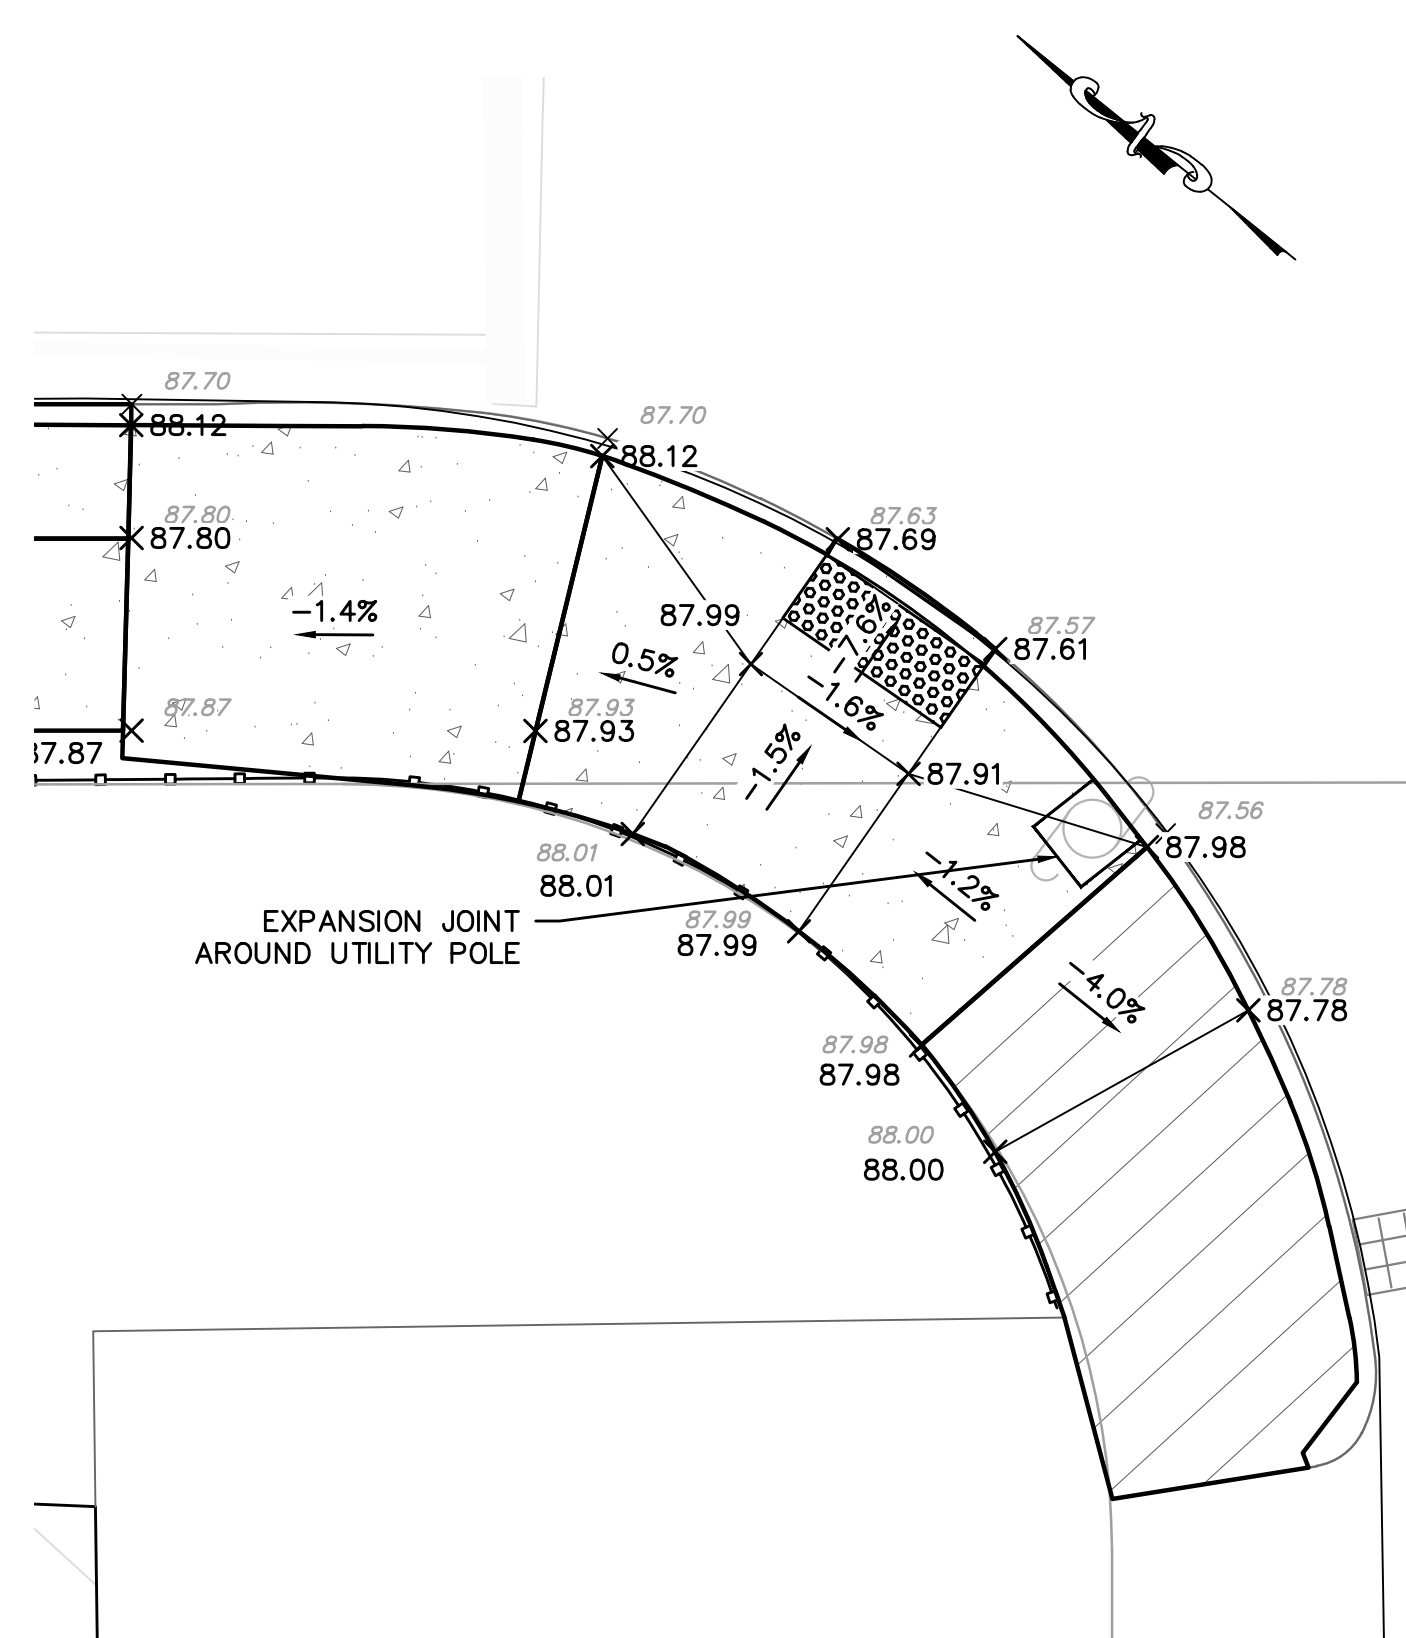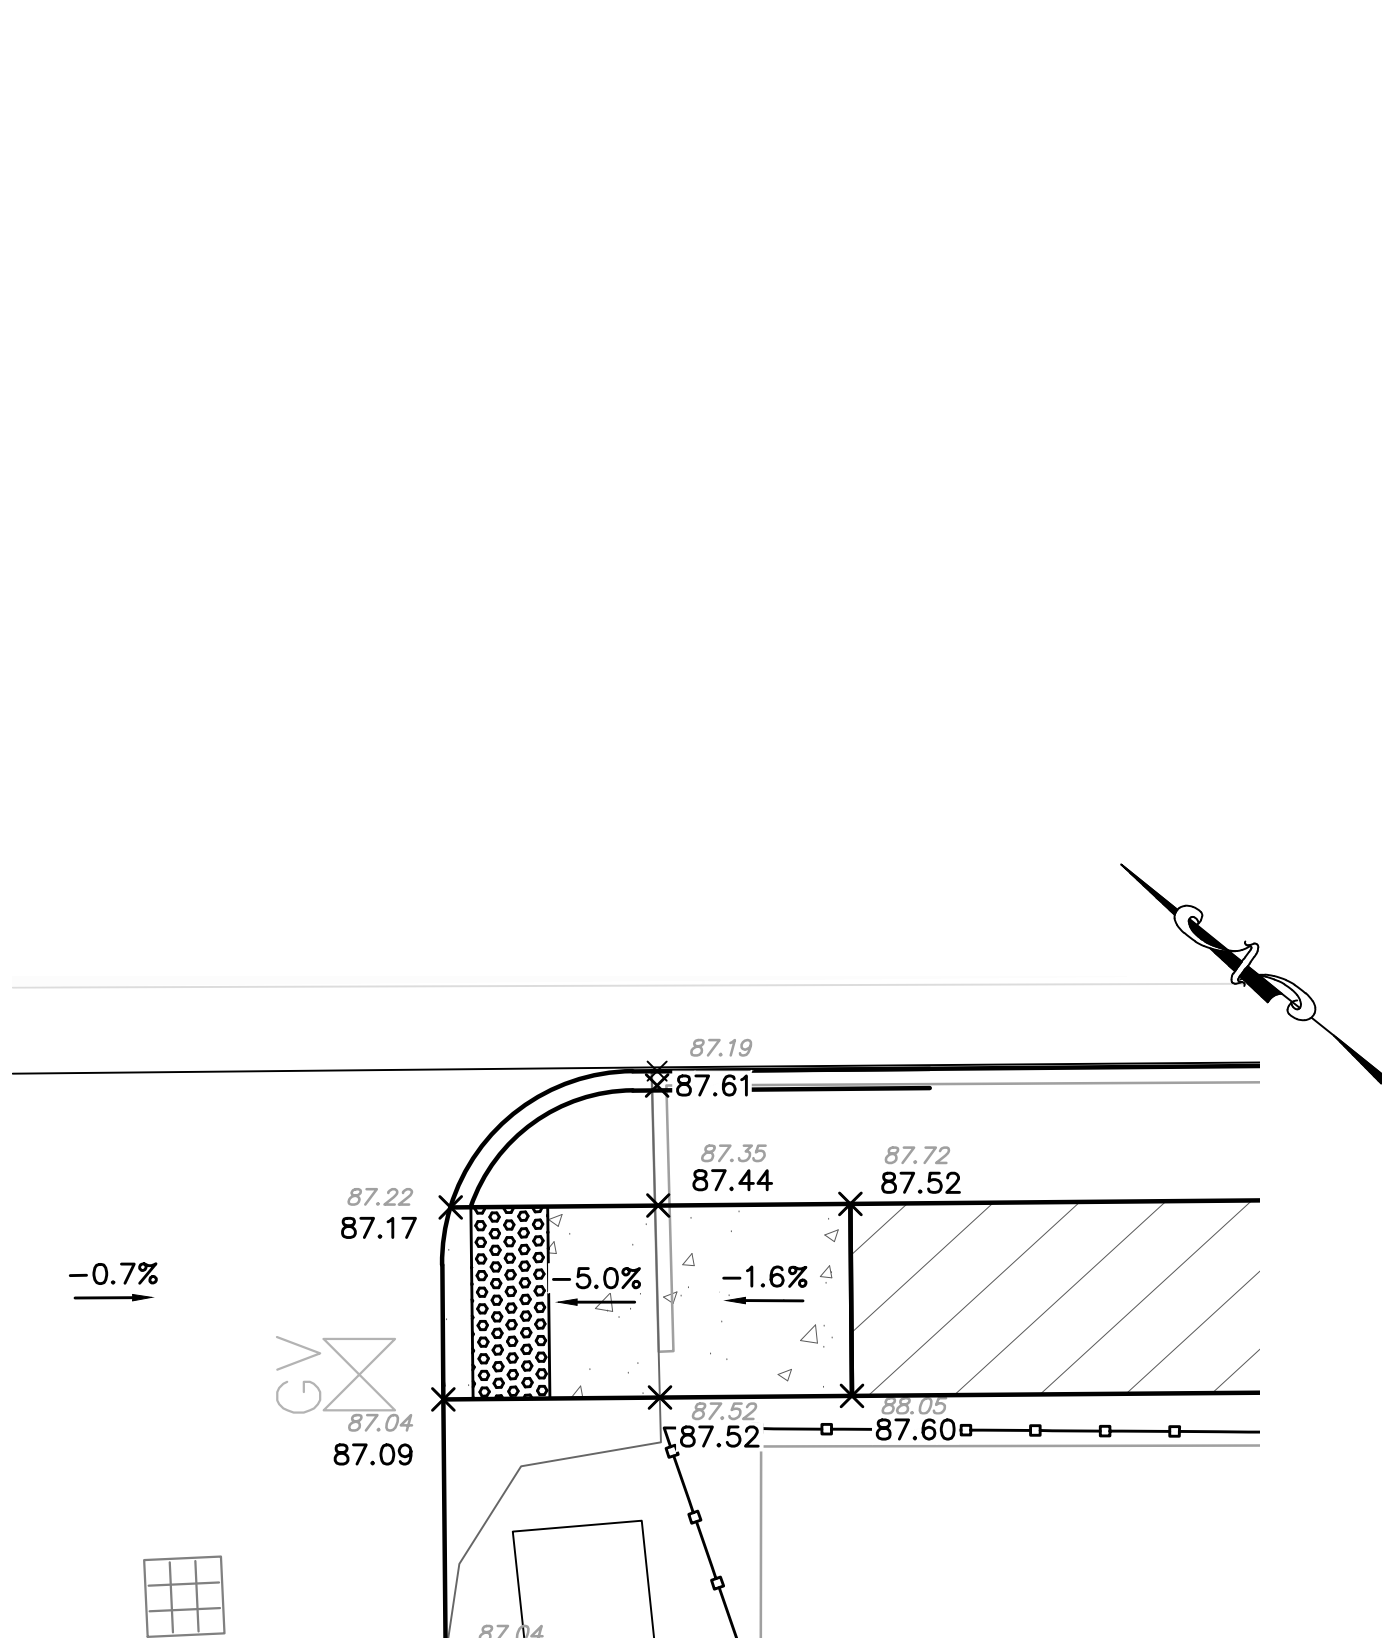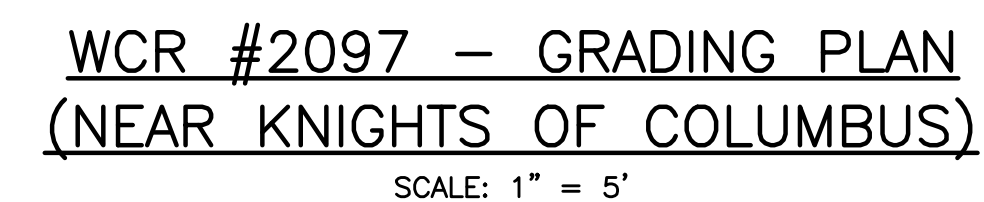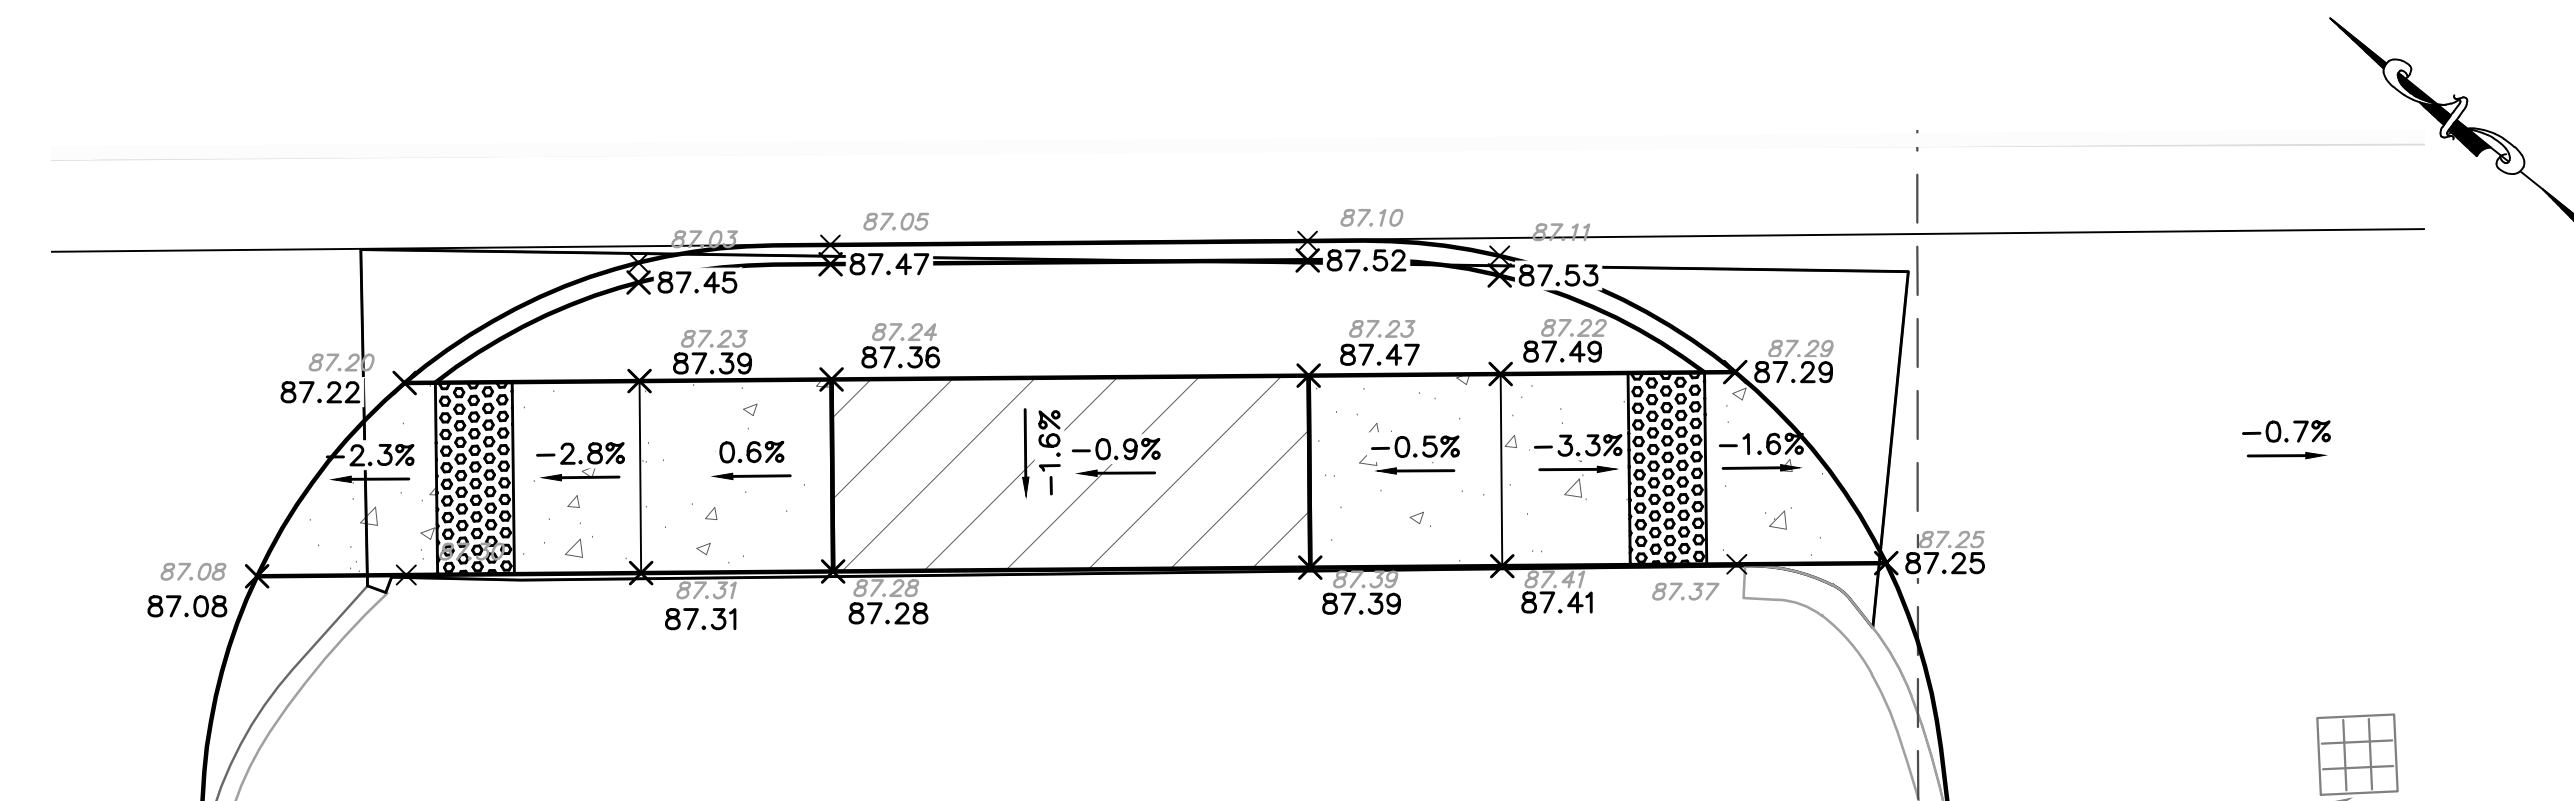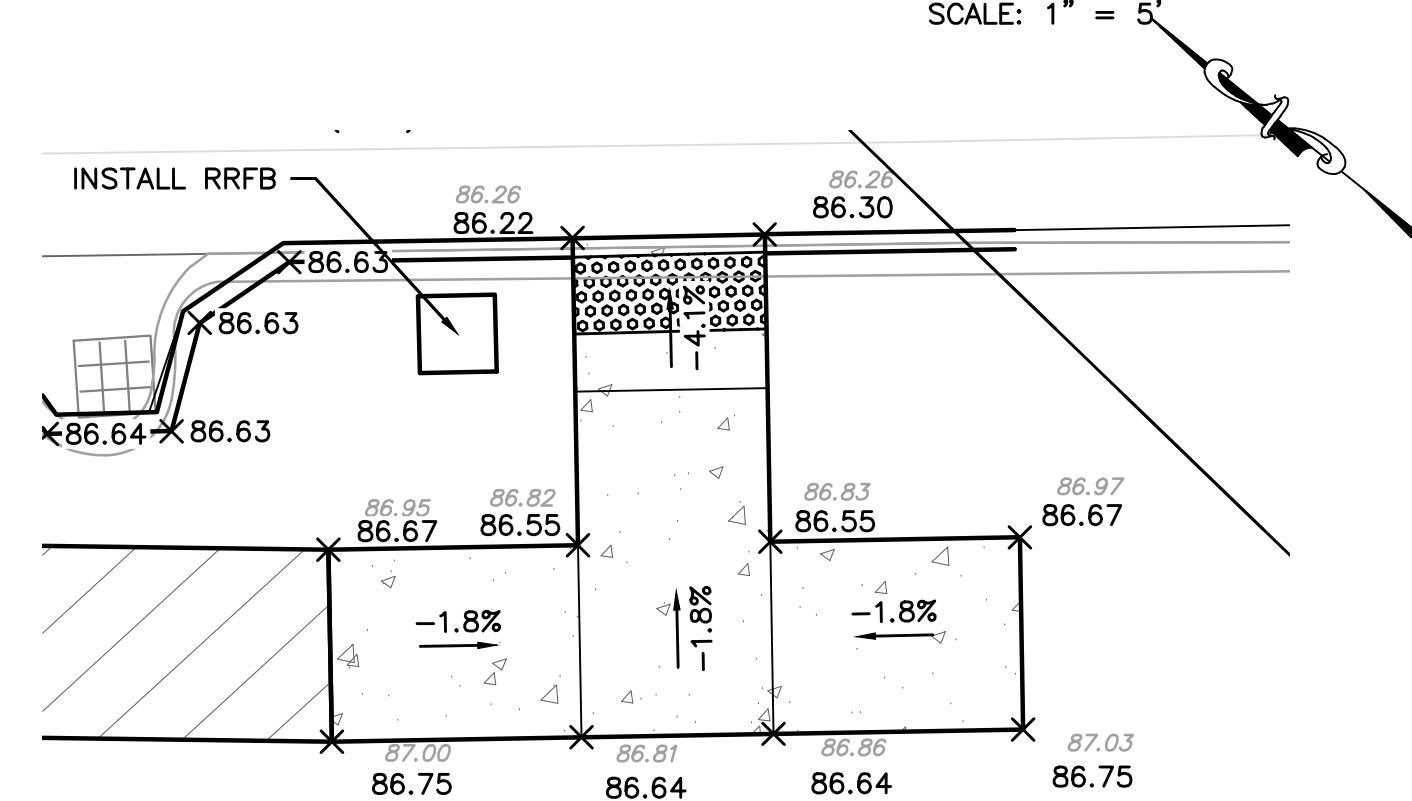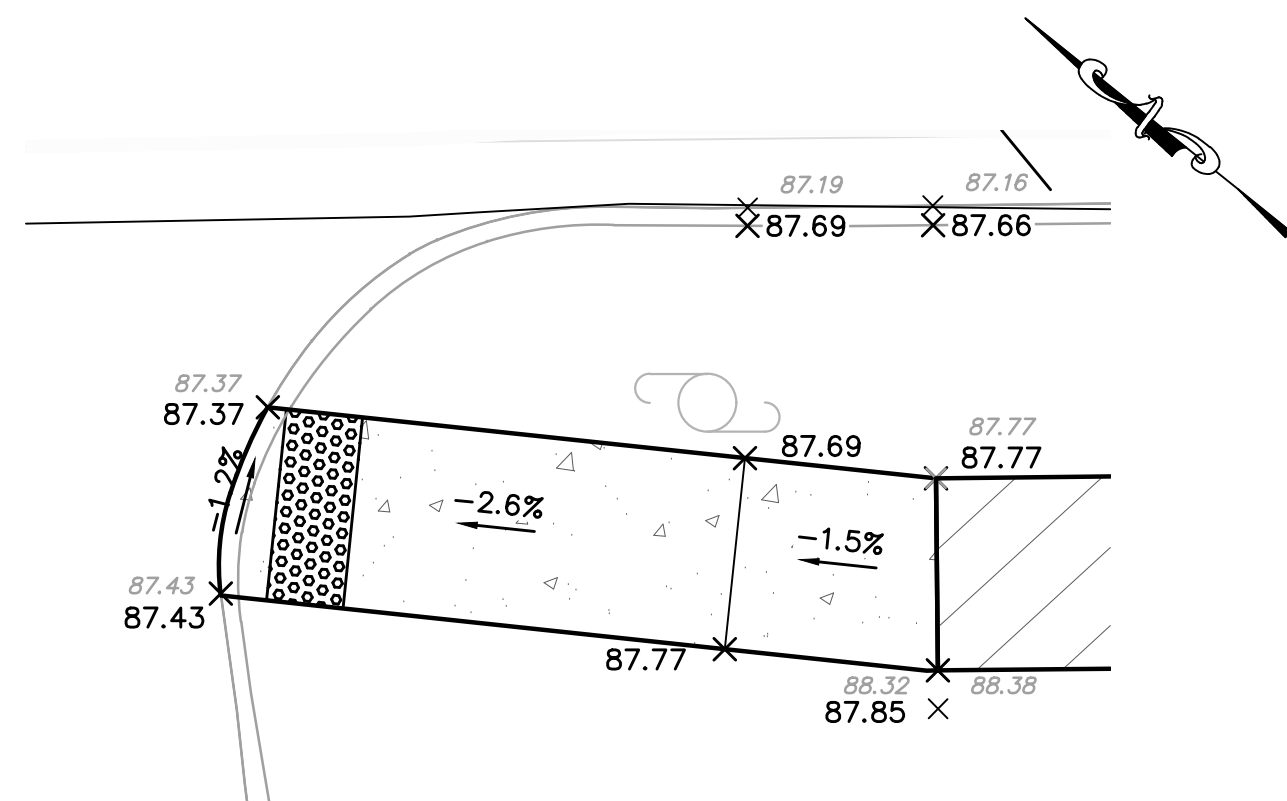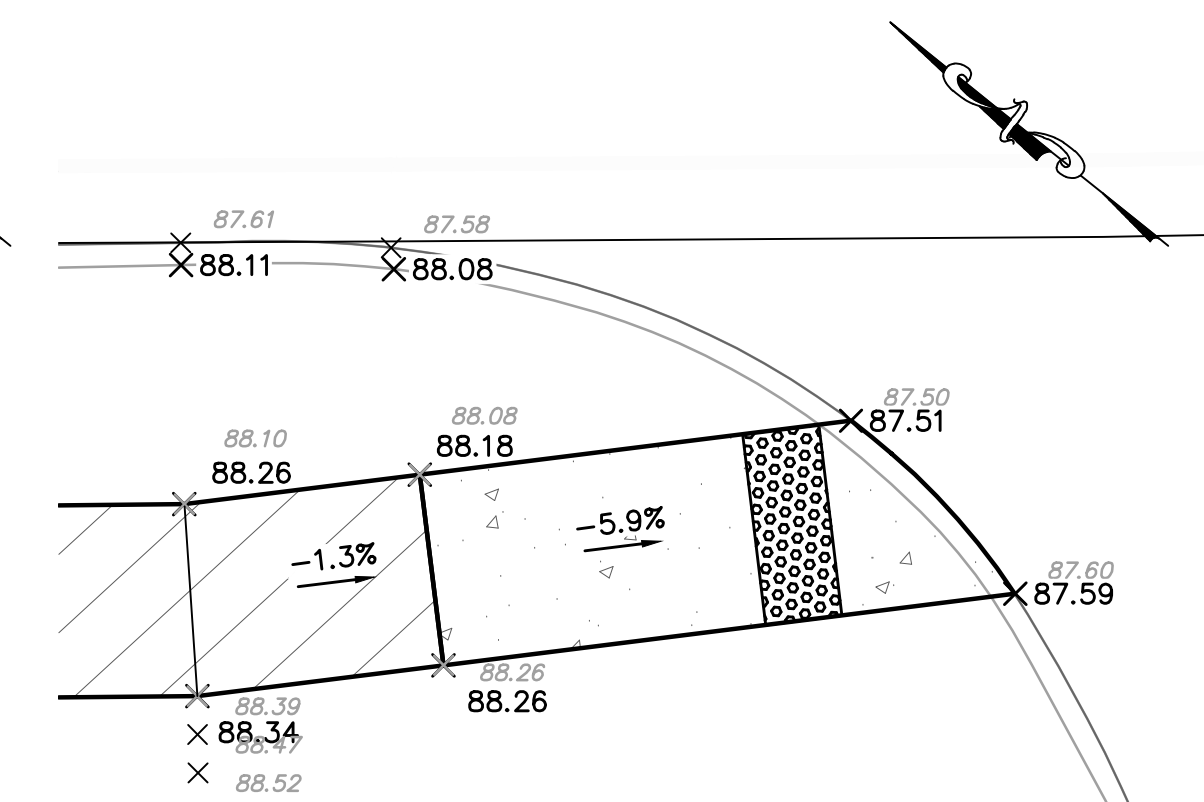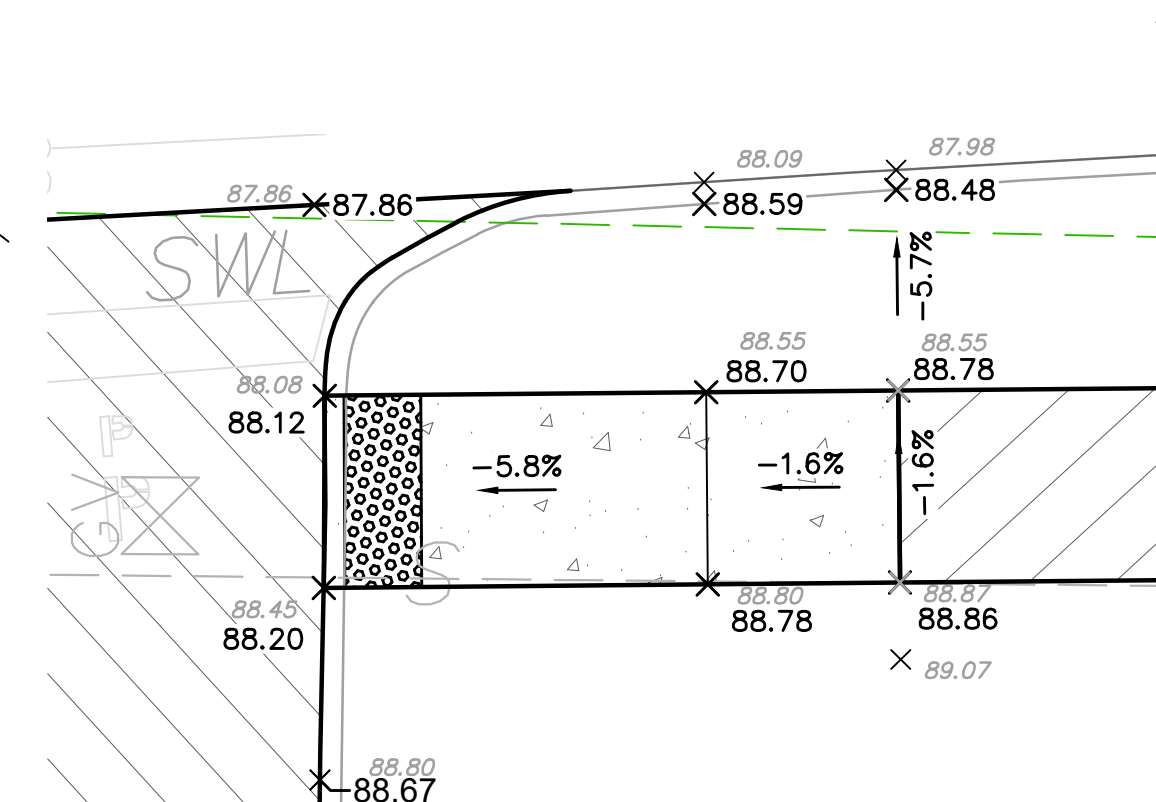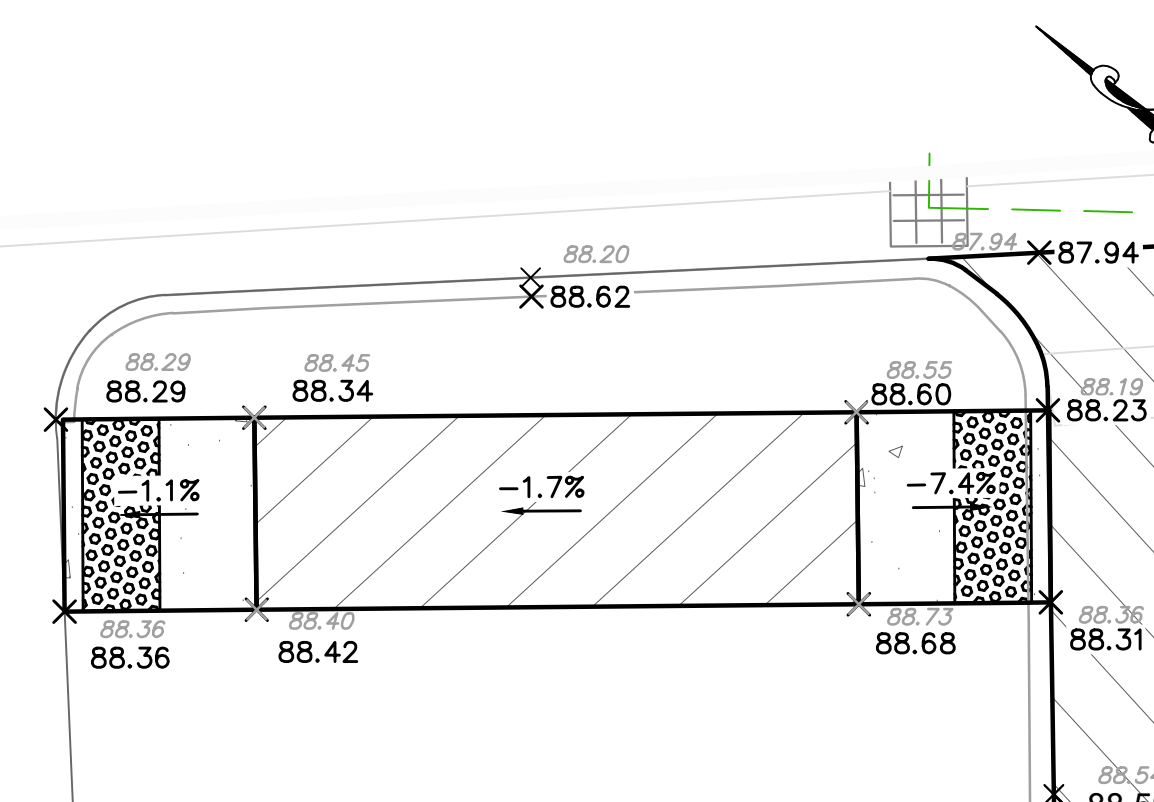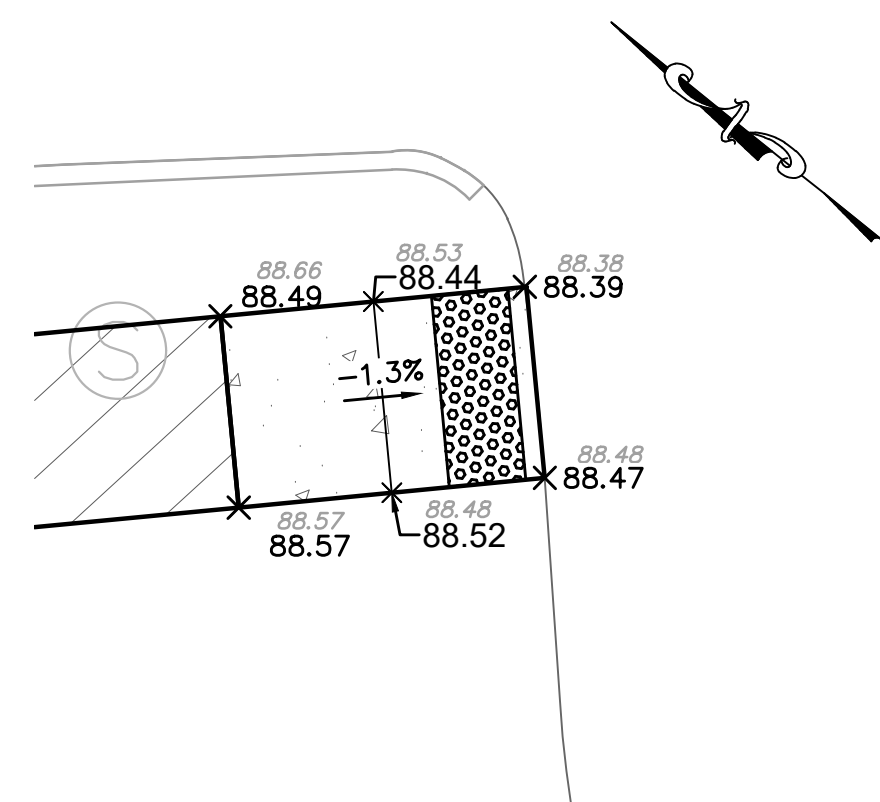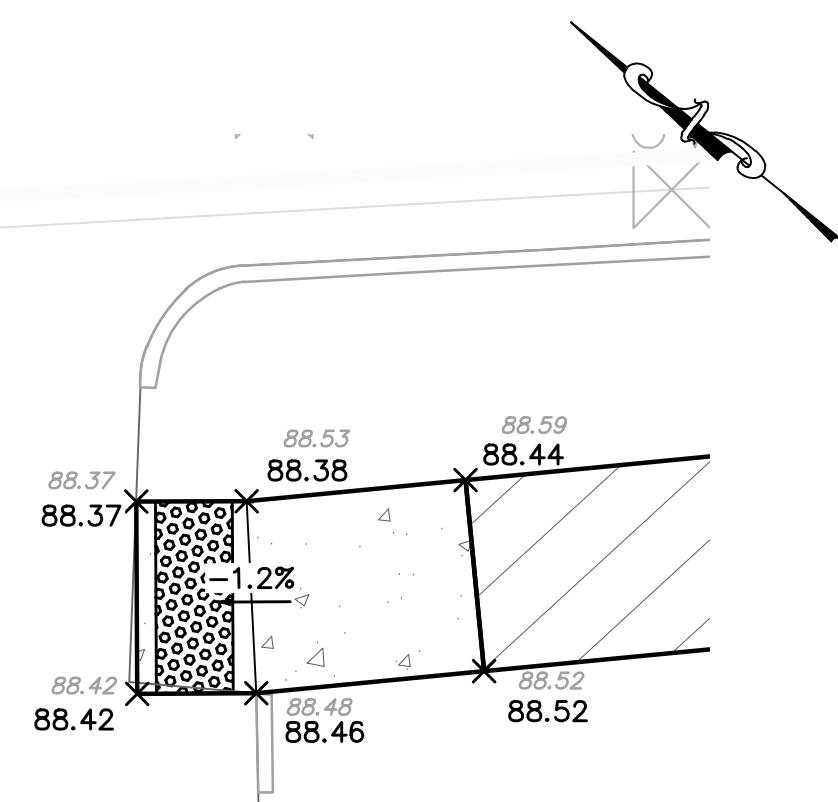

TOWN OF
WAKEFIELD

Public Works • Engineering Division • 117 Suffolk Street Woburn, MA 01890

.....

DESIGNED:
TWW
DRAFTED:
TWW
CHECKED:
WJR
SCALE:
AS
SHOWN


WHEELCHAIR RAMP DETAILS
NORTH AVE (ADD ALT 1)
BICYCLE & PEDESTRIAN IMPROVEMENTS

APR 11 2023


2023-02

SHEET
17 OF 24


WCR-1

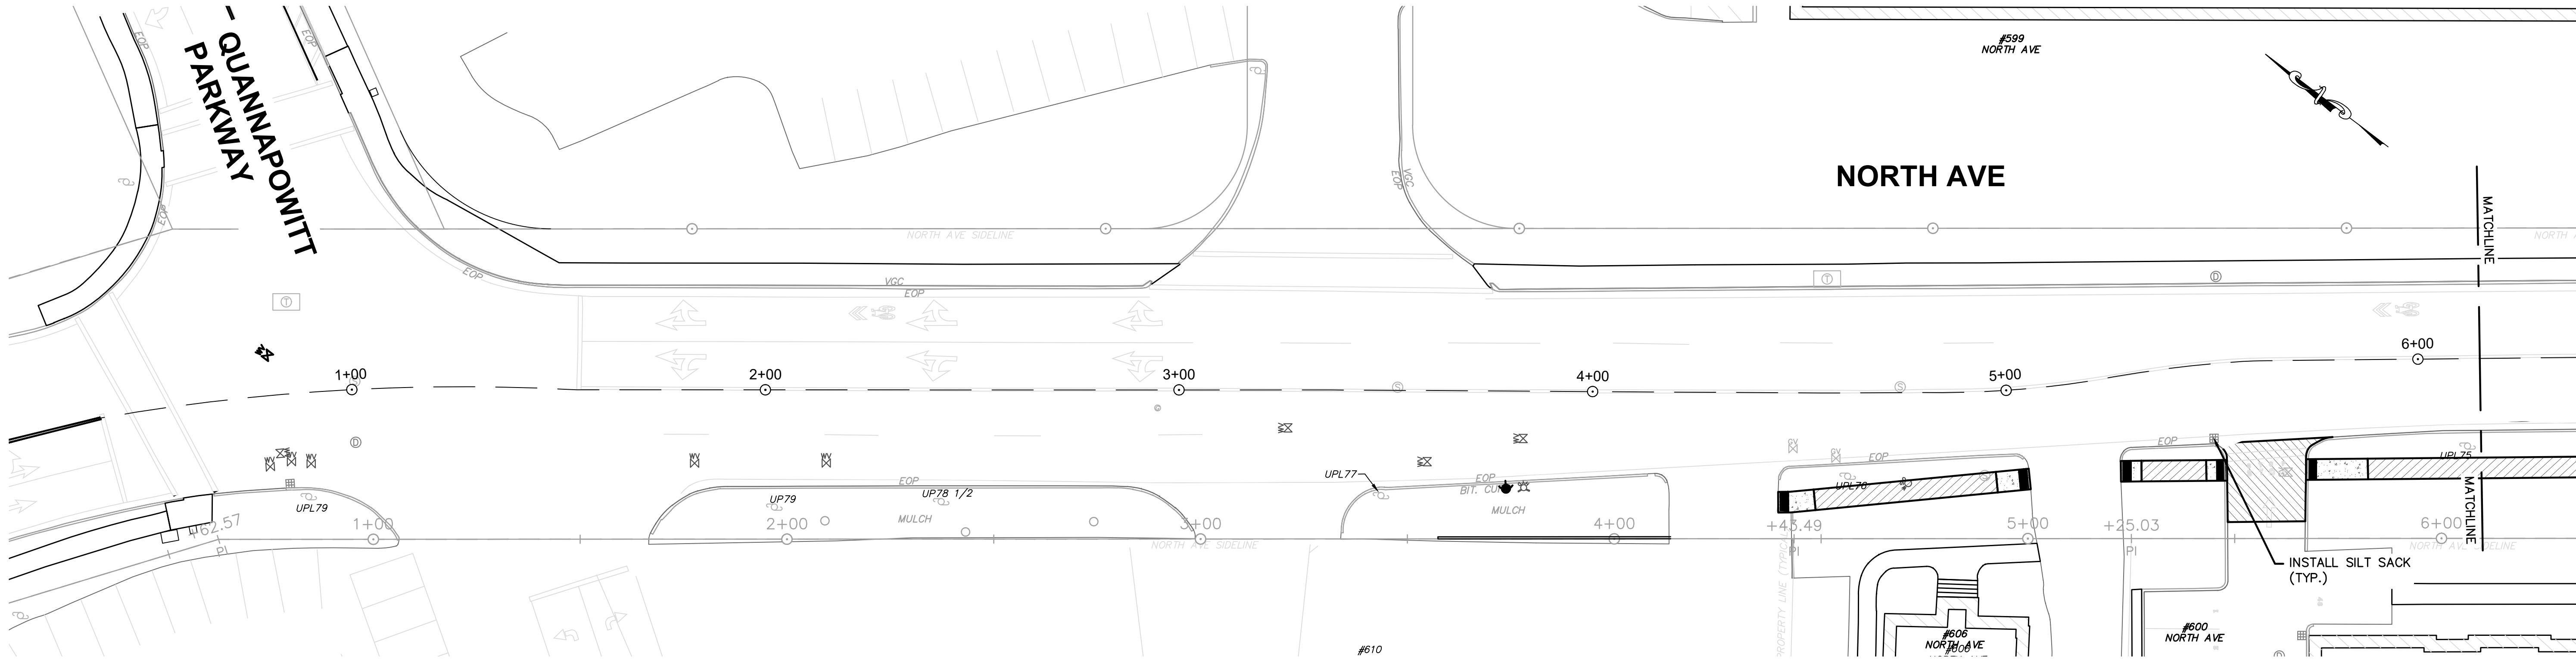

STA 1+00-6+00
SCALE: 1" = 20'

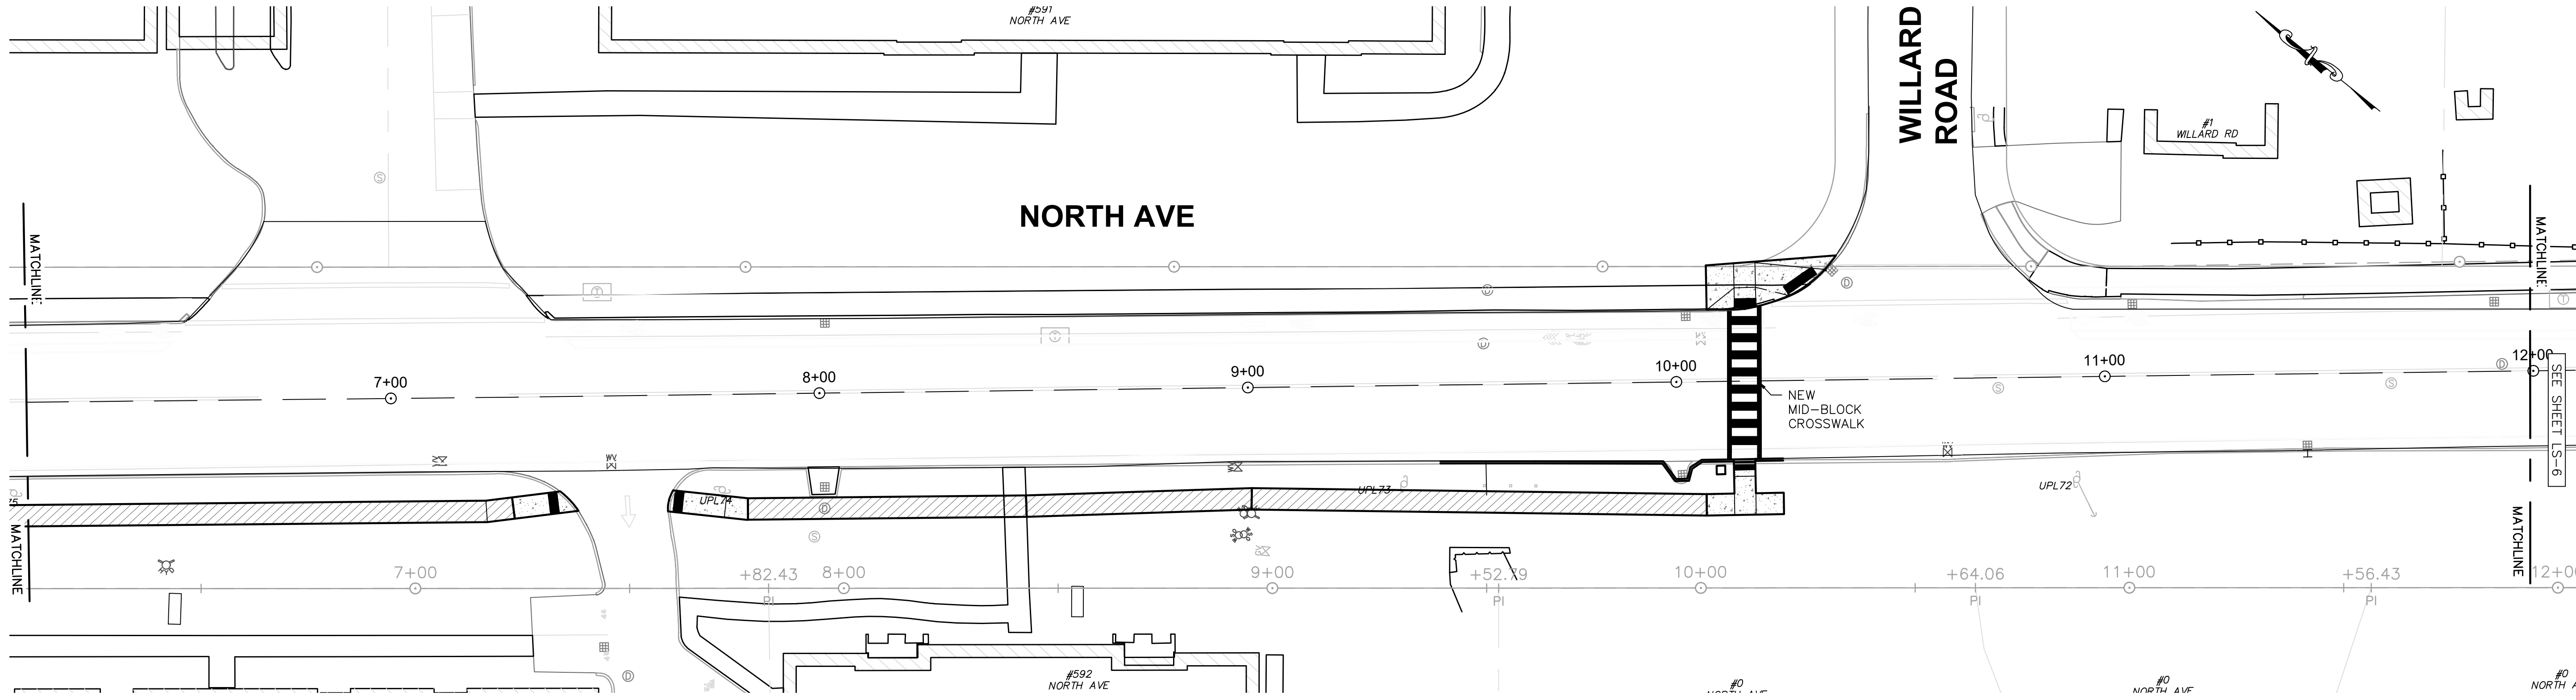

STA 6+00-12+00
SCALE: 1" = 20'

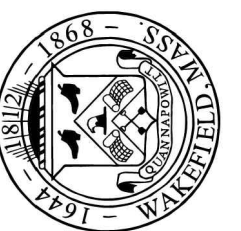

TOWN OF
WAKEFIELD

Public Works • Engineering Division • 1 Lafayette Street • Wakefield, MA 01880



REVISIONS

DESIGNED	TWW
DRAWN	TWW
CHECKED	TWW
IN CHARGE	WJR
SCALE	AS SHOWN

LINE STRIPING
NORTH AVE (ADD ALT 1)
BICYCLE & PEDESTRIAN IMPROVEMENTS
APRIL 2023

2023-02
SHEET
19 OF 24

LS-5

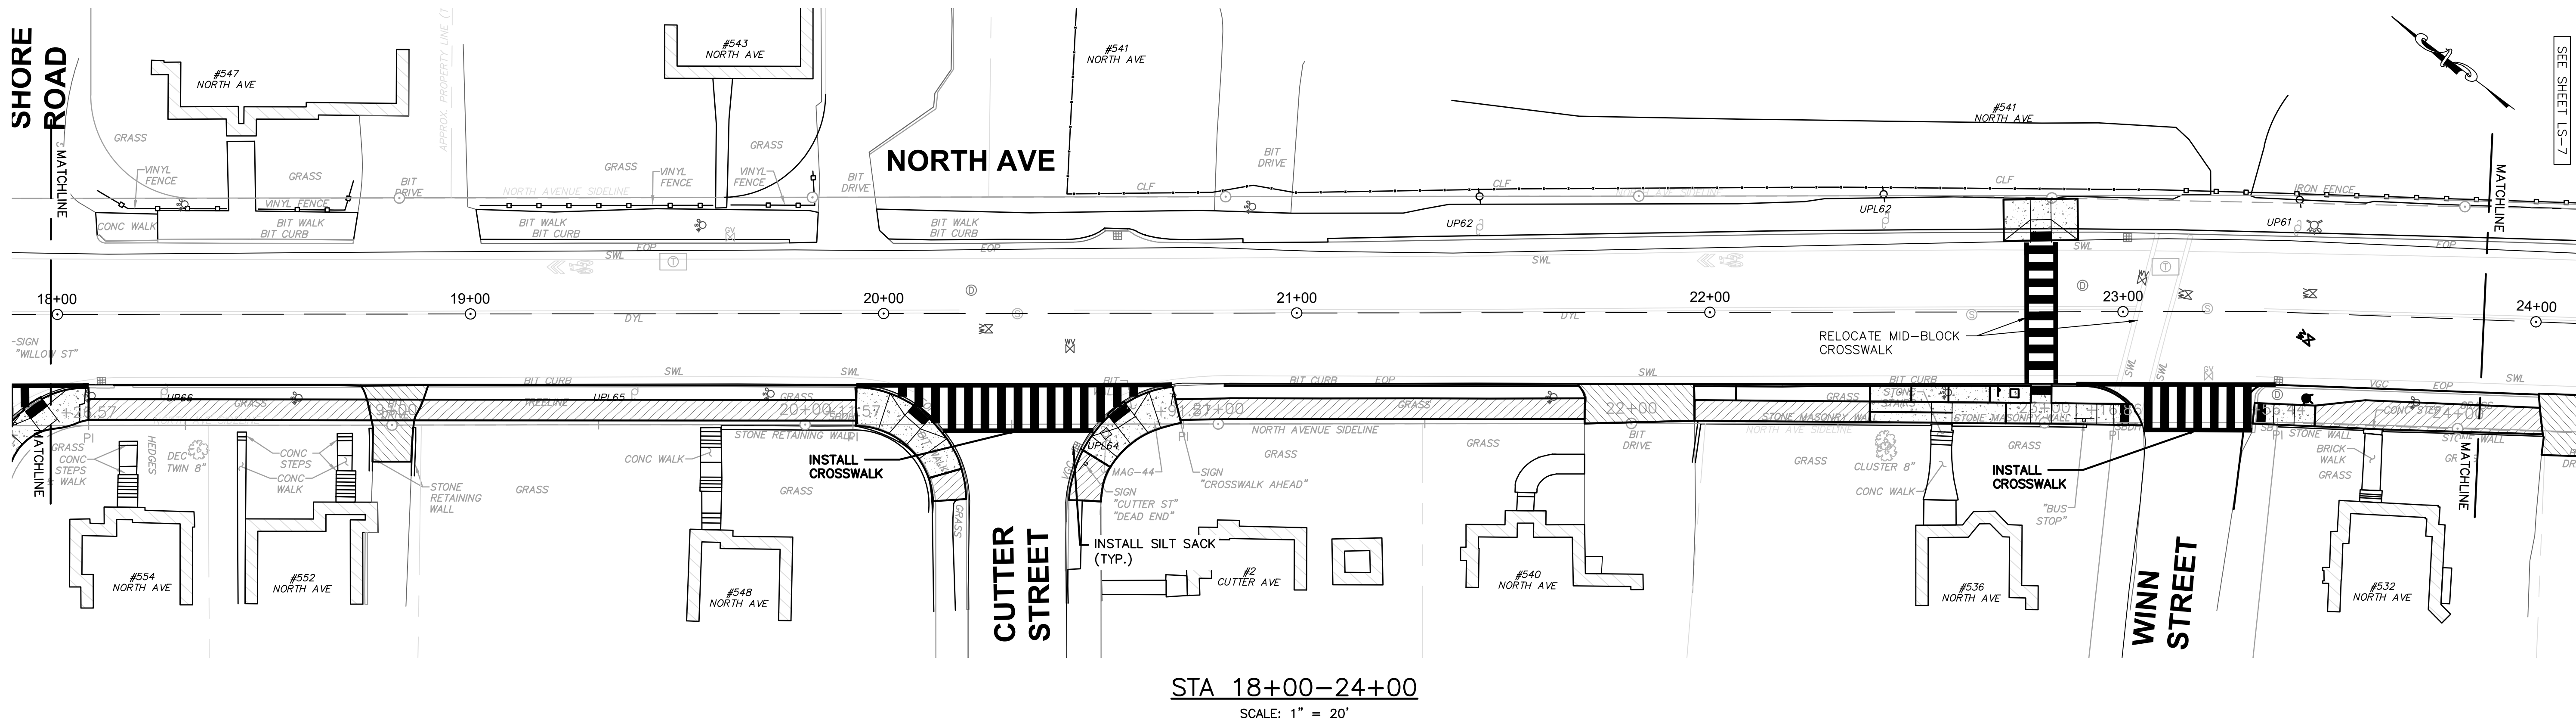
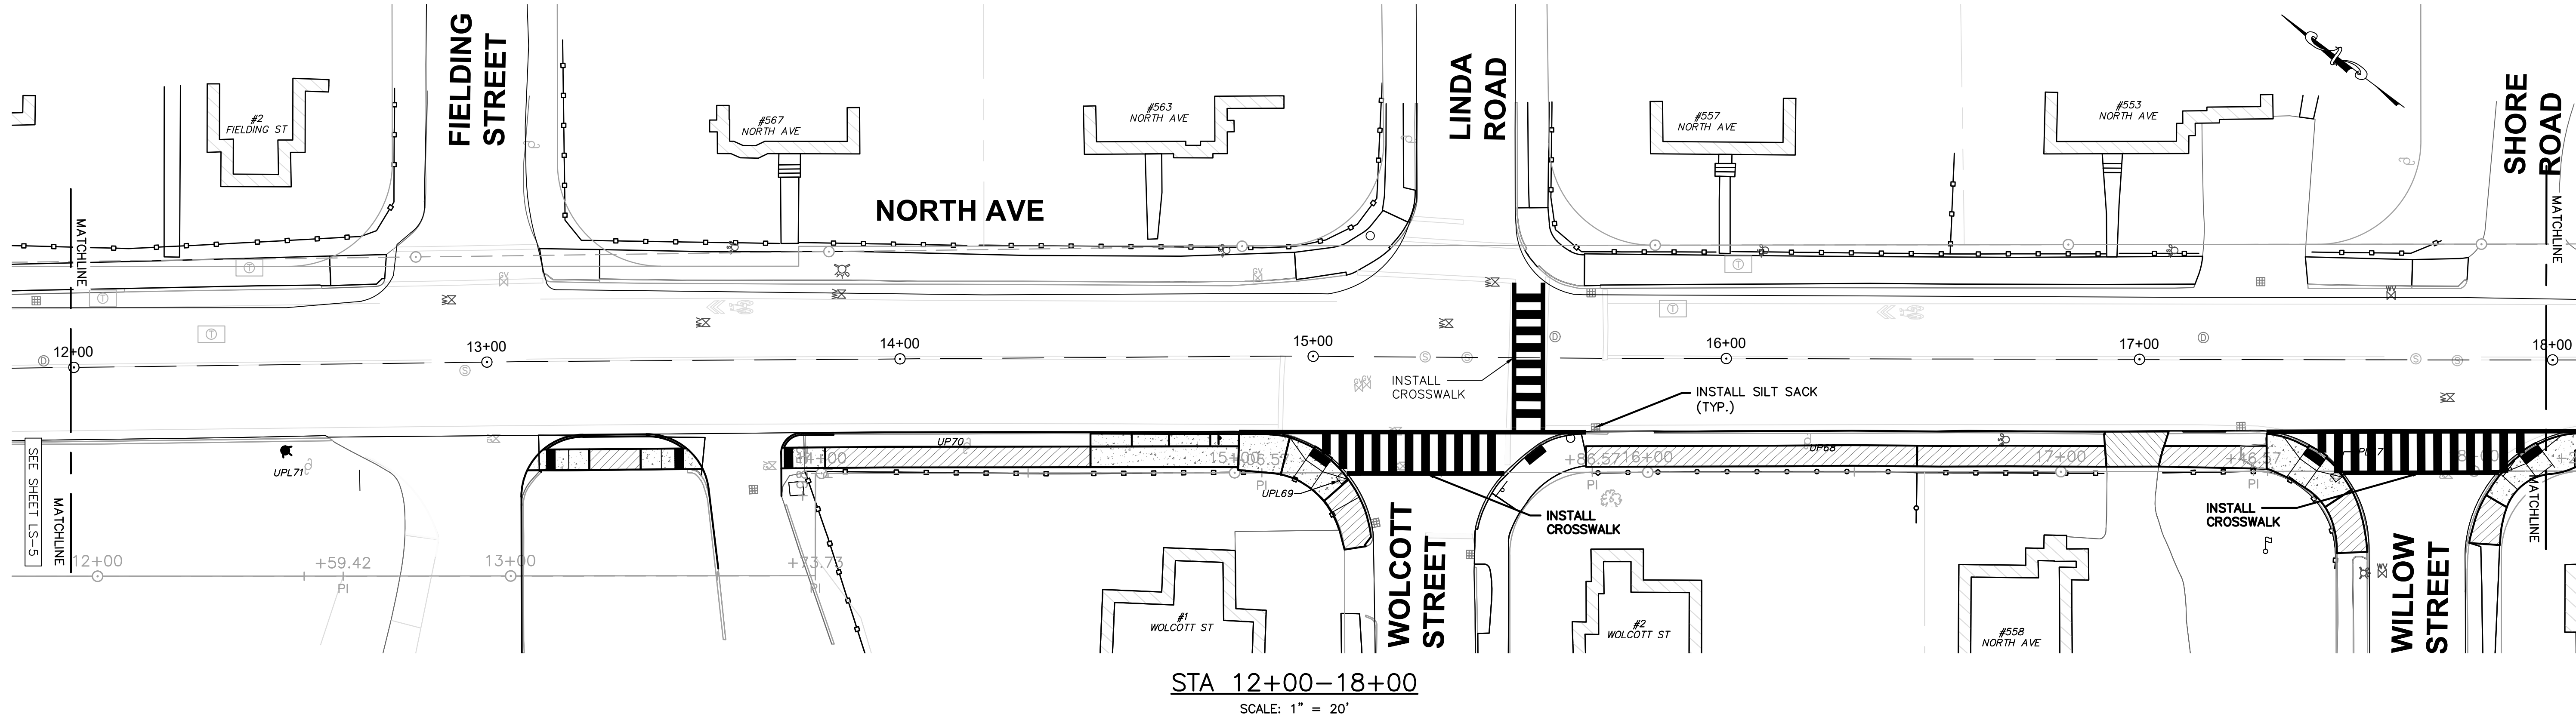



REVISIONS				
DESIGNED	TWW	DRAWN	TWW	DATE
CHECKED	TWW	IN CHARGE	WJR	AS SHOWN

LINE STRIPING
NORTH AVE (ADD ALT 1)
BICYCLE & PEDESTRIAN IMPROVEMENTS
APRIL 2023

2023-02
SHEET
20 OF 24

LS-6

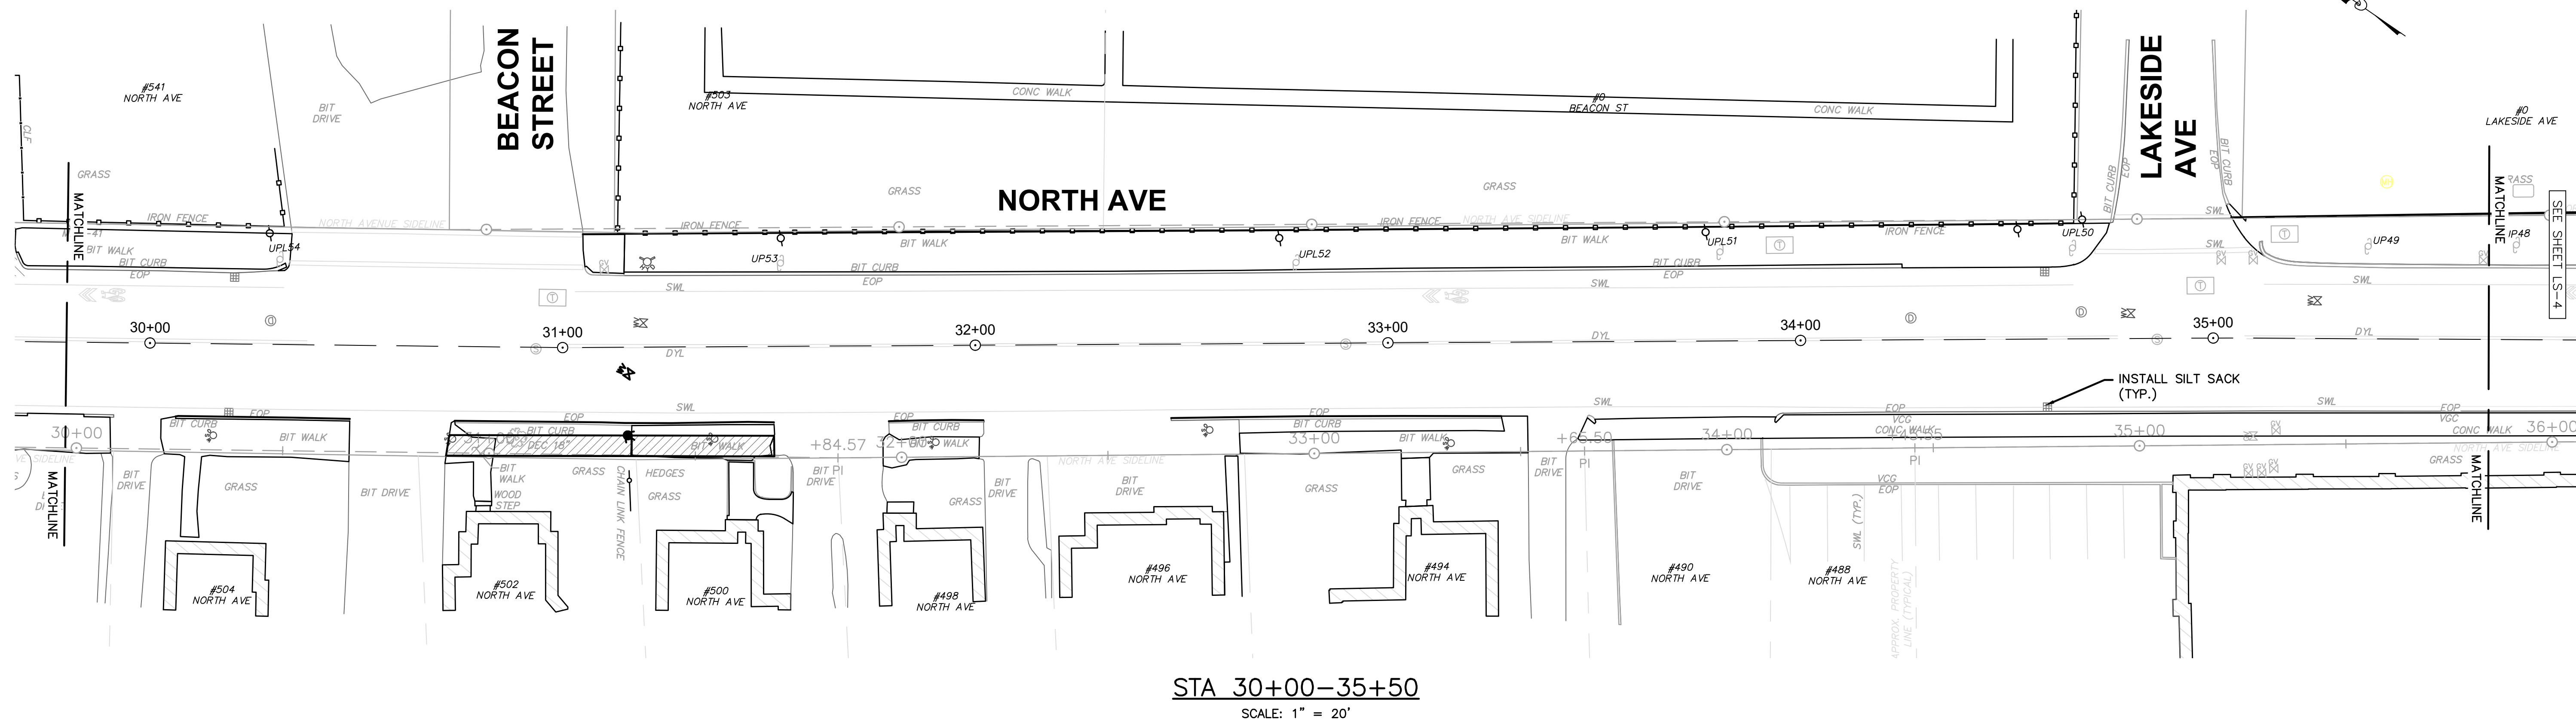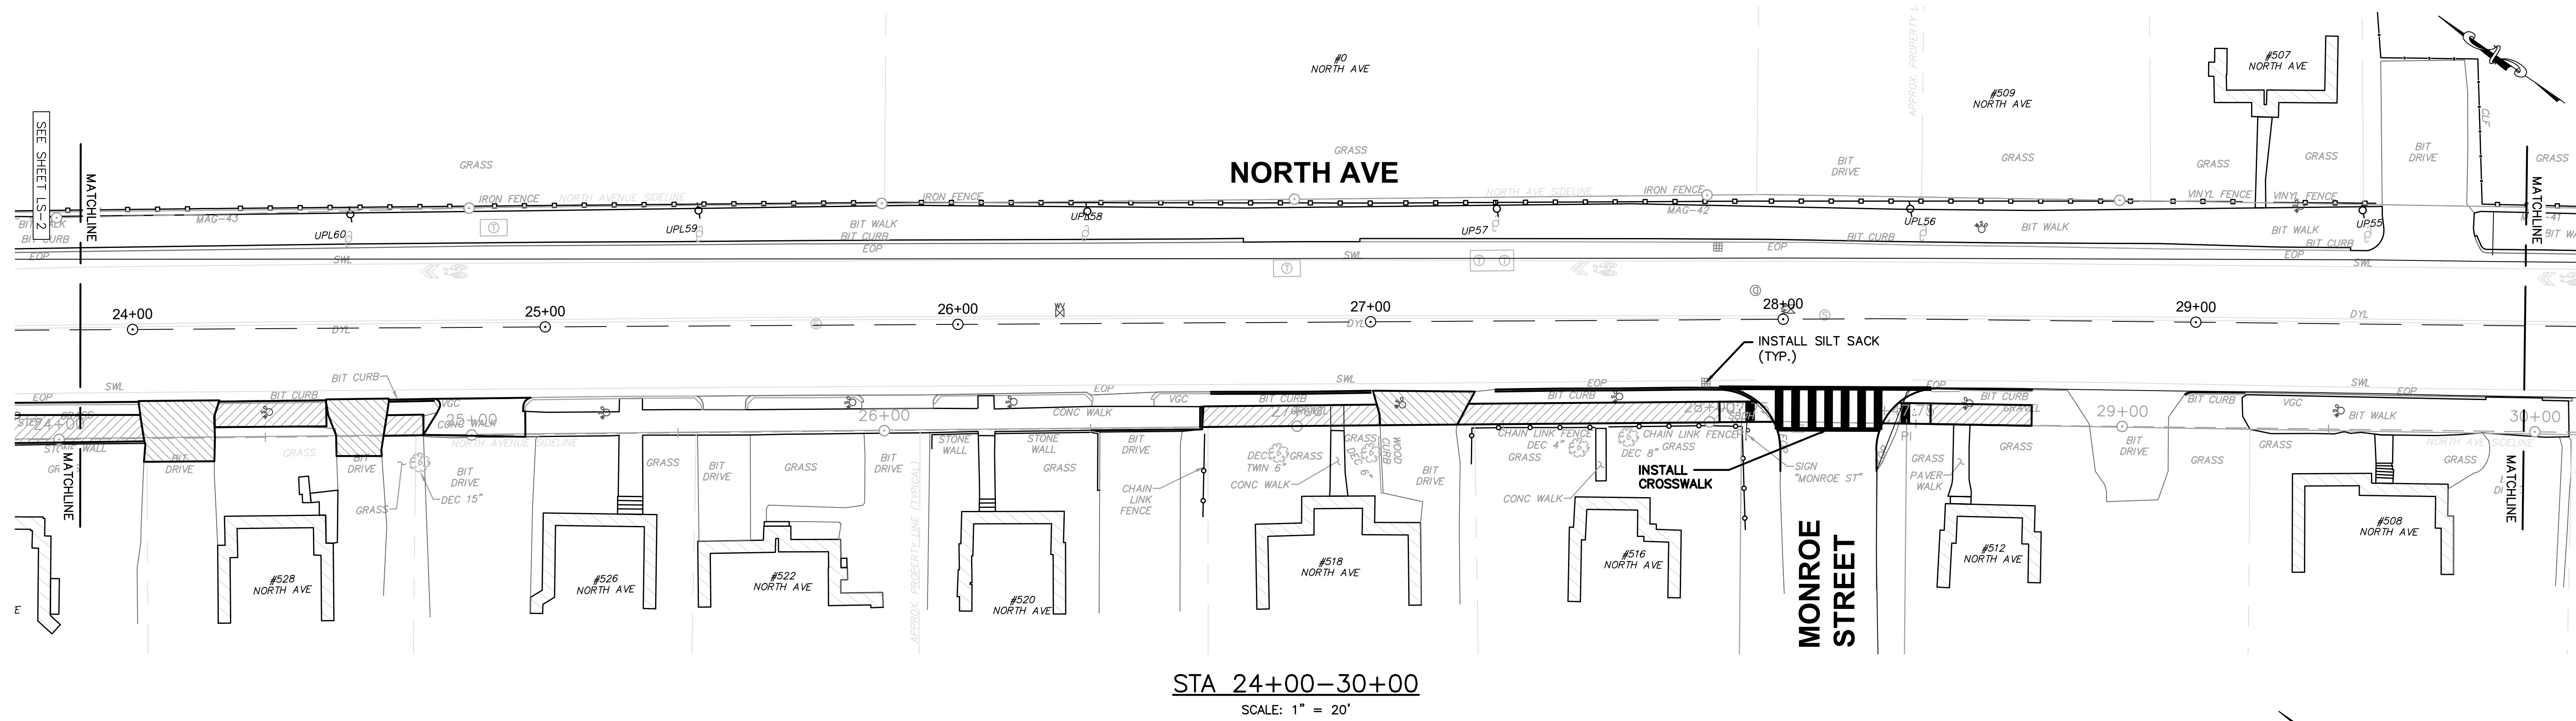

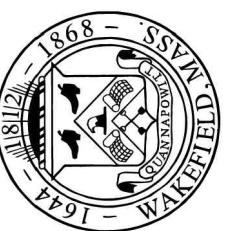

TOWN OF
WAKEFIELD

Public Works • Engineering Division • Lafayette Street • Wakefield, MA 01880


REVISIONS	
DESIGNED TWM	AS SHOWN
DRAWN TWM	
CHECKED TWM	
IN CHARGE WJR	
SCALE	

LINE STRIPING
NORTH AVE (ADD ALT 1)
BICYCLE & PEDESTRIAN IMPROVEMENTS

APRIL 2023

2023-02
SHEET 21 OF 24








LS-7

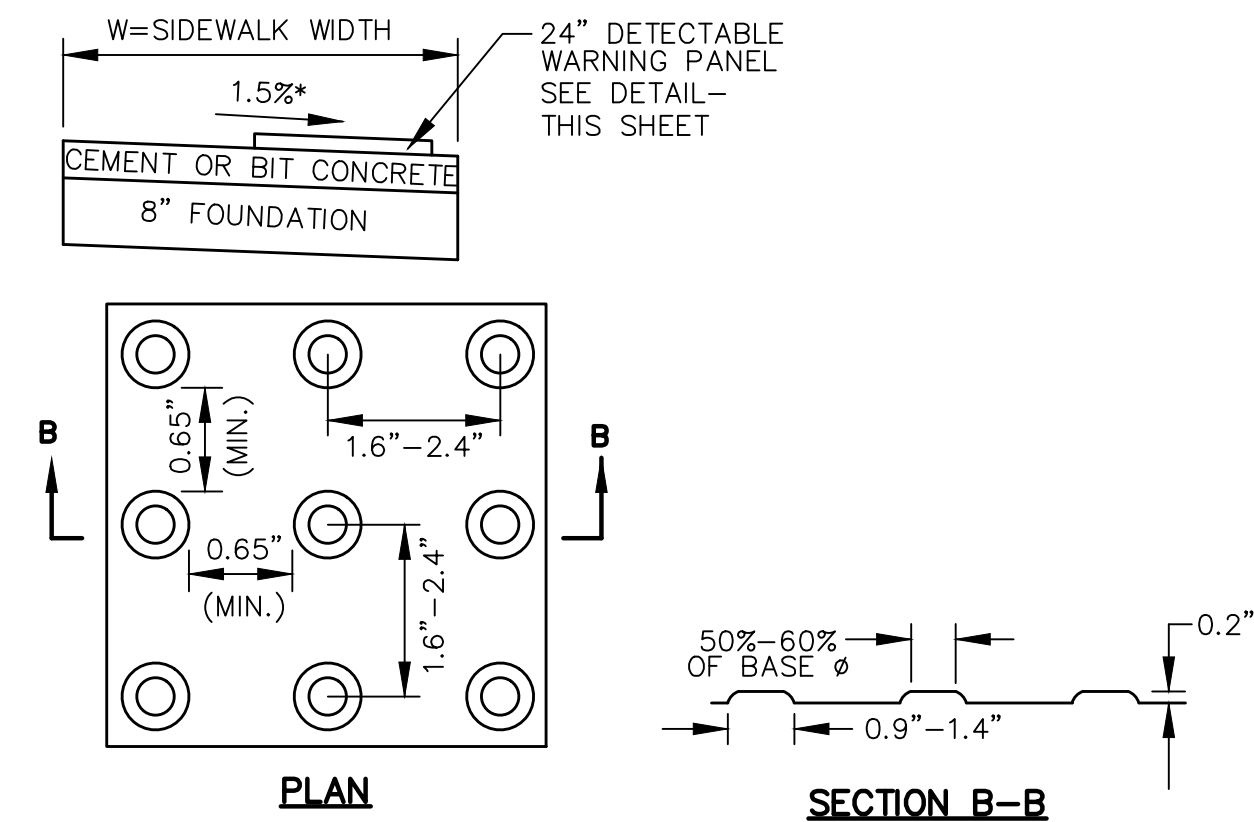

NOTE:
WARNING SURFACE SHALL CONTRAST VISUALLY
WITH ADJACENT WALKING SURFACES.

DETECTABLE WARNING PANEL TO BE WEATHERED
CAST IRON AS MANUFACTURED BY NEENAH
FOUNDRY COMPANY OR APPROVED EQUAL.

DETECTABLE WARNING PANEL
NOT TO SCALE

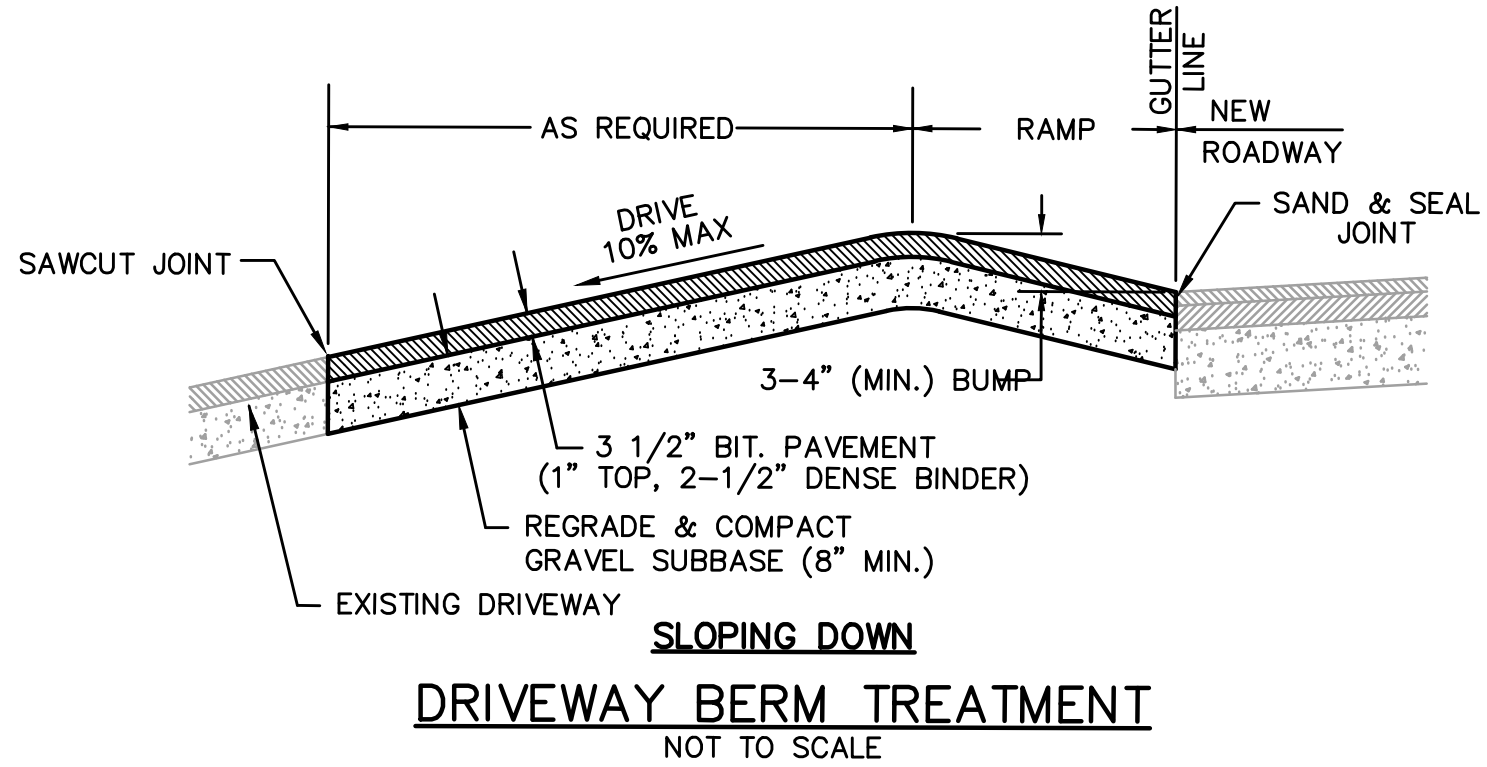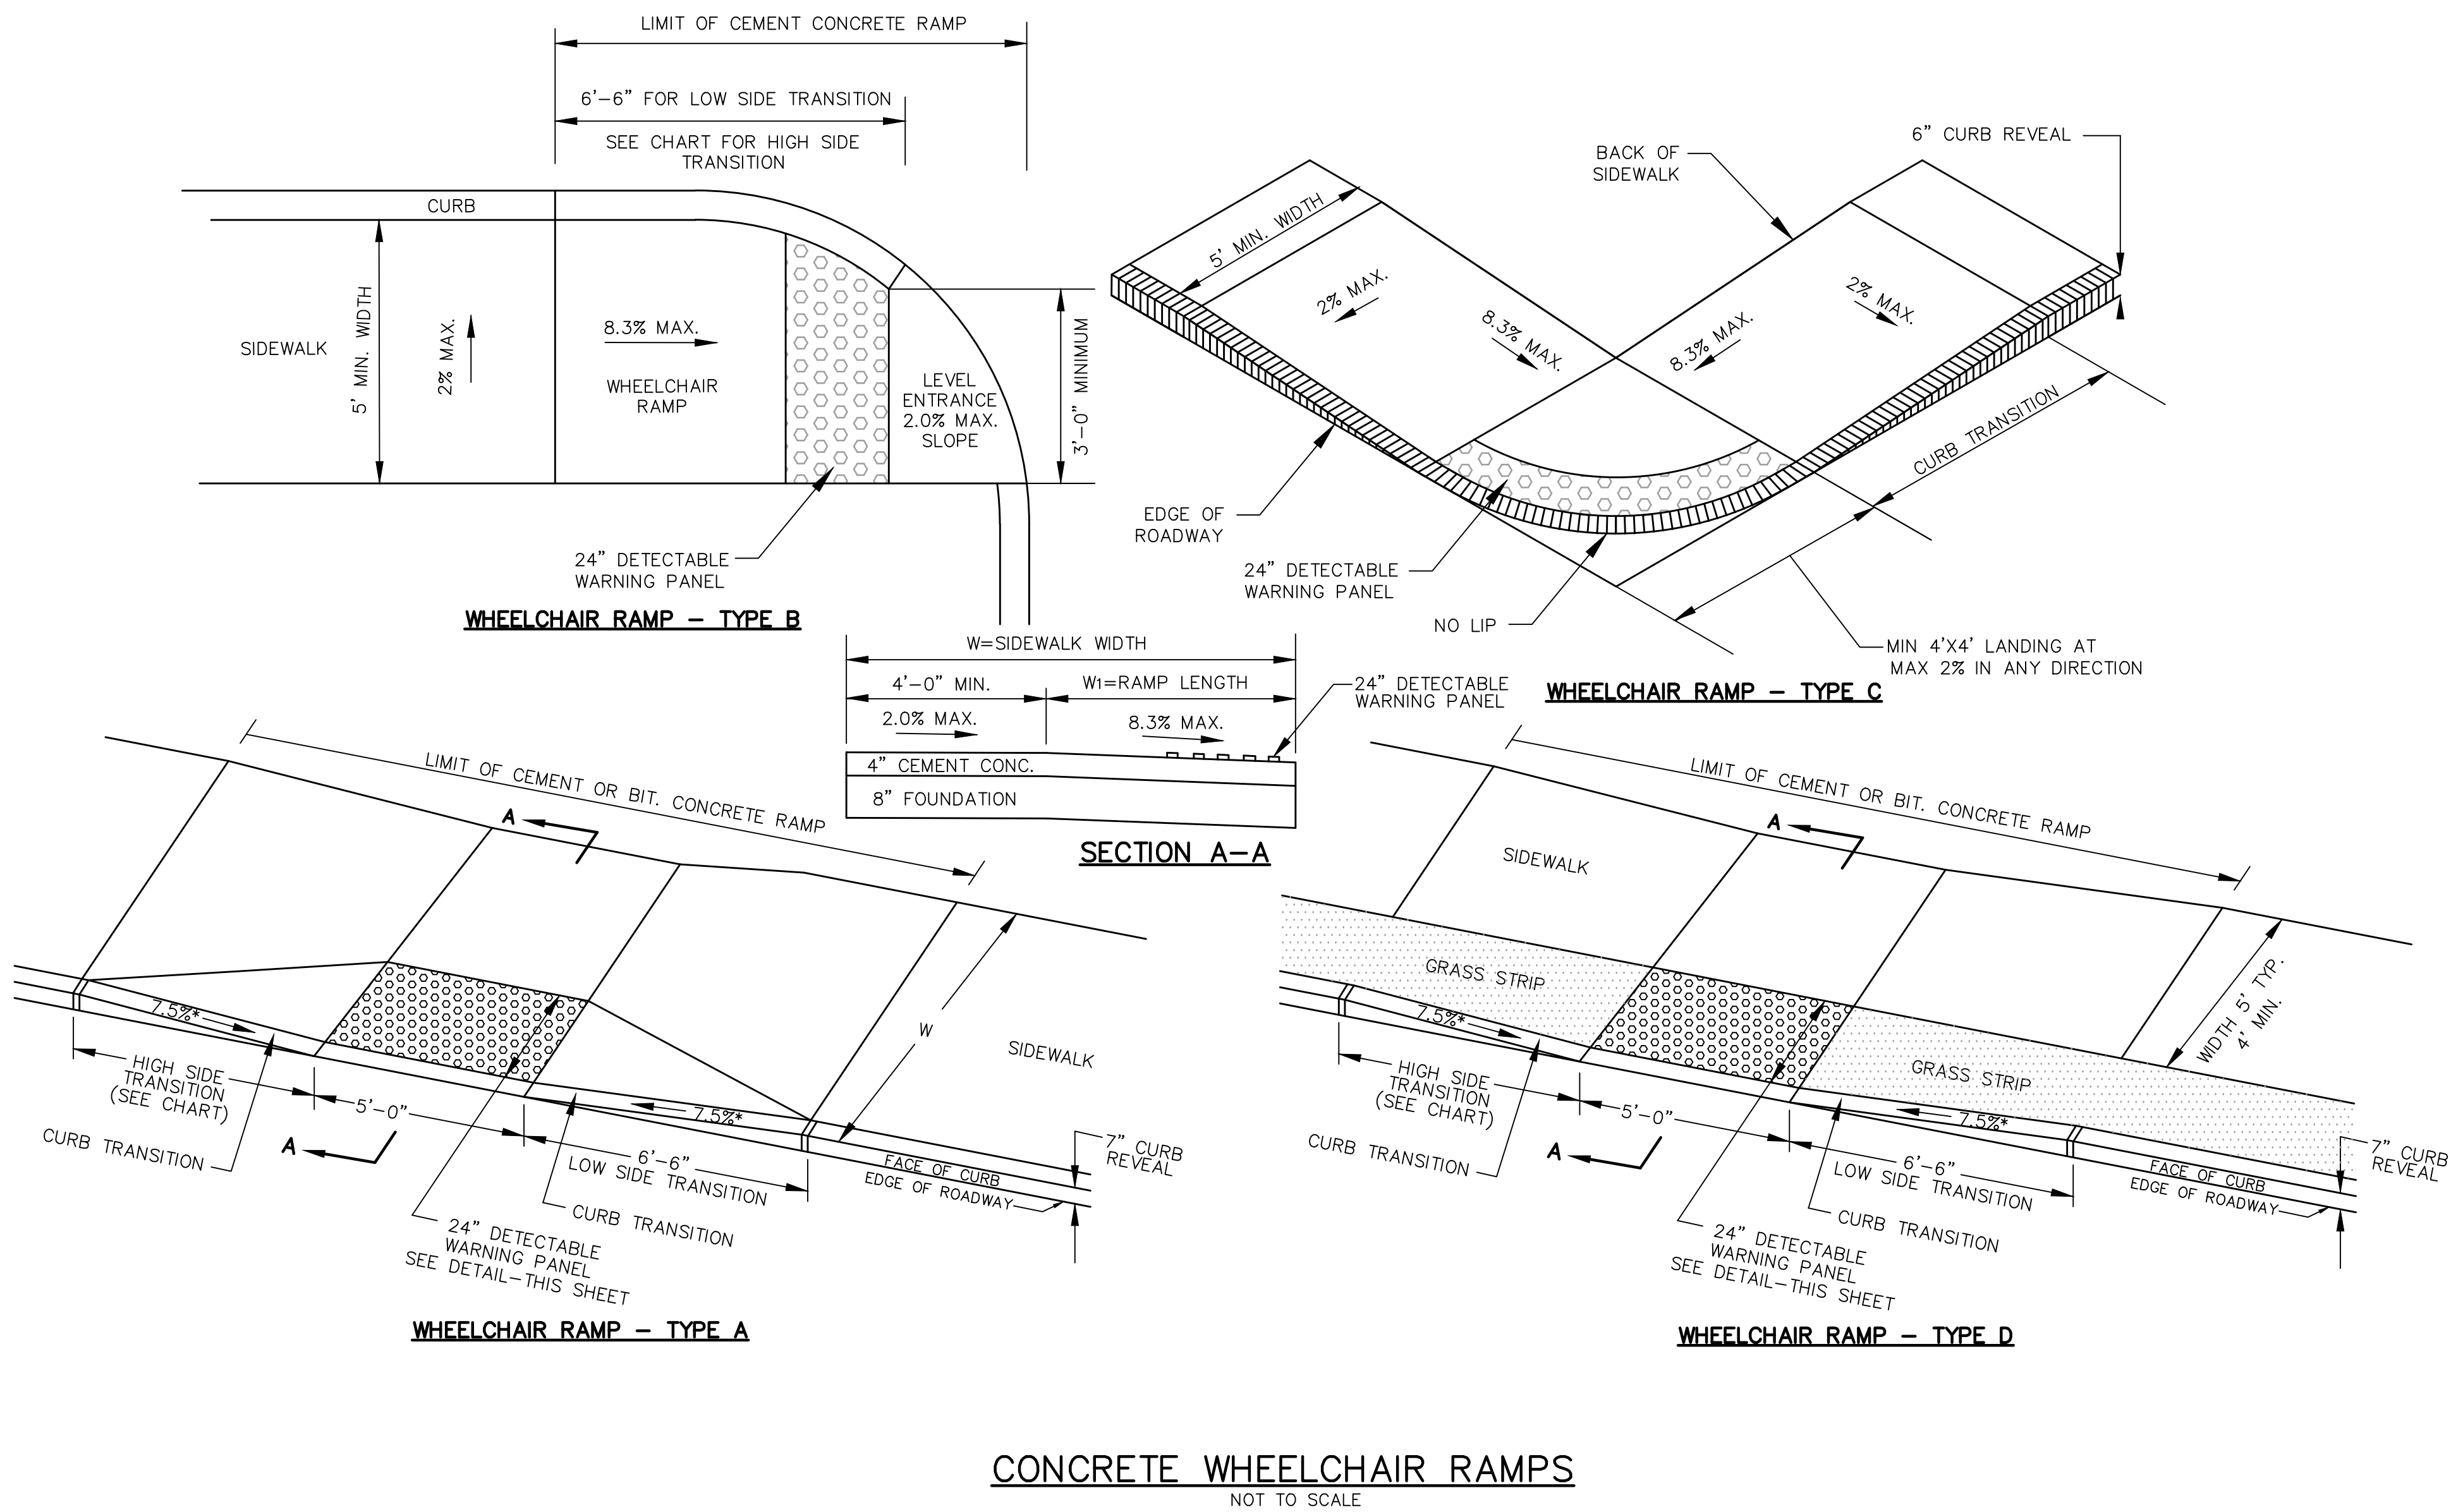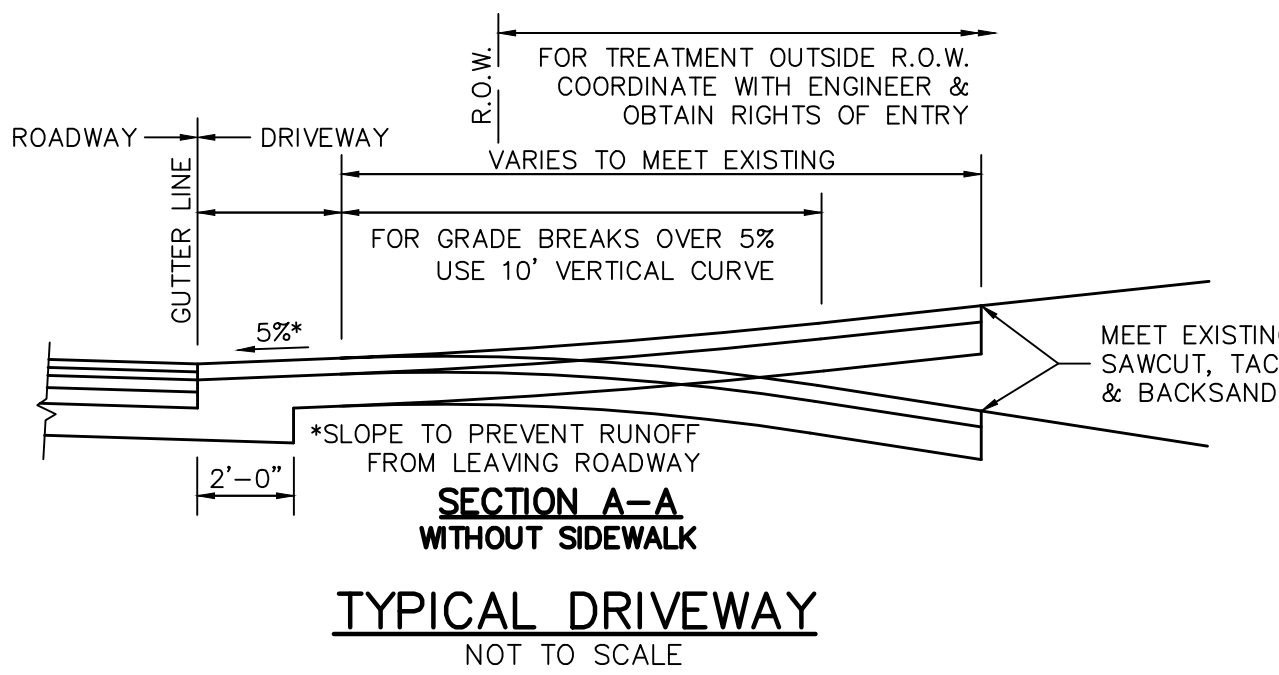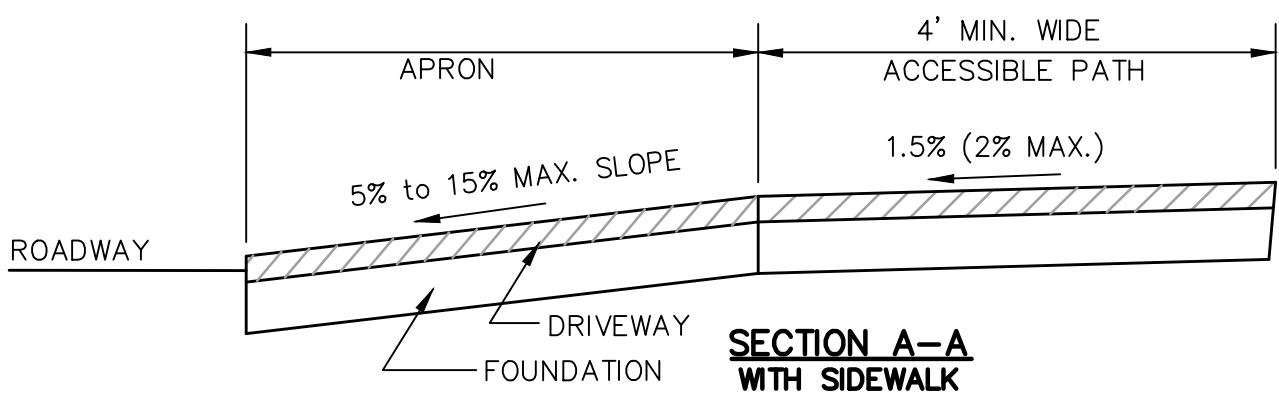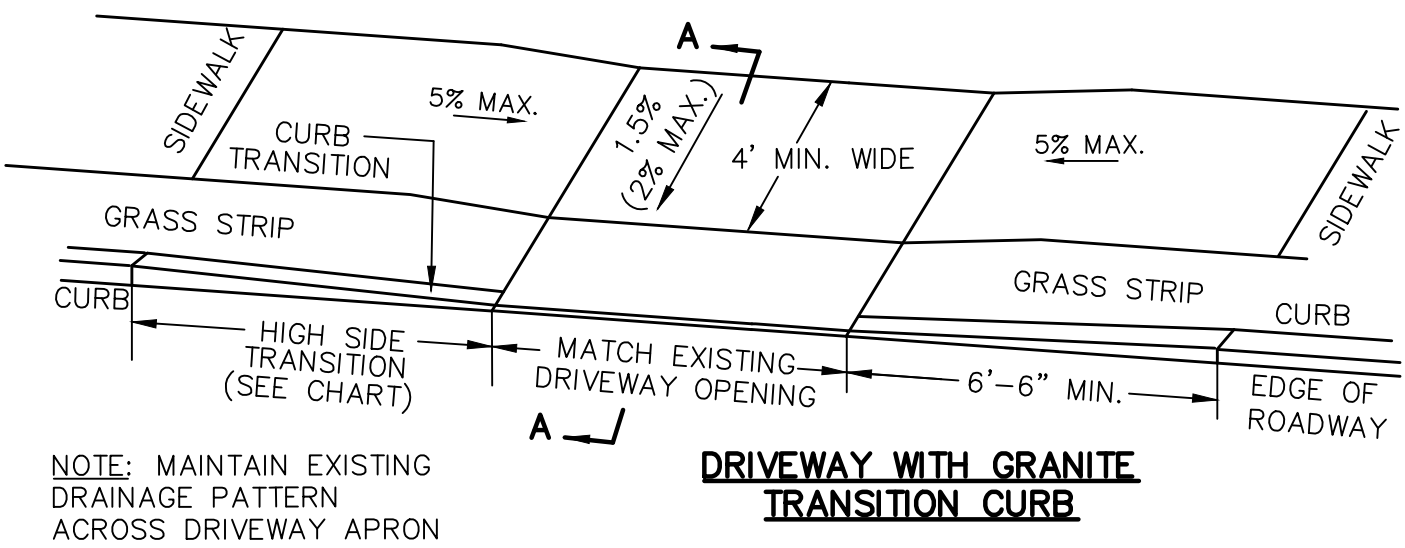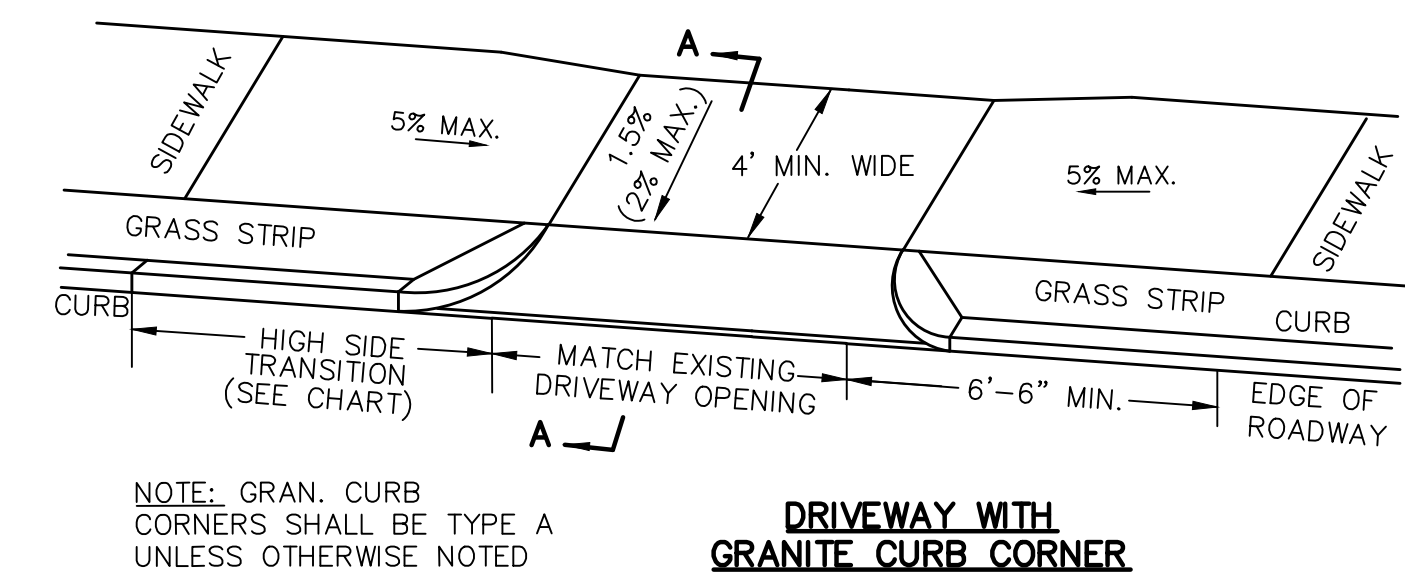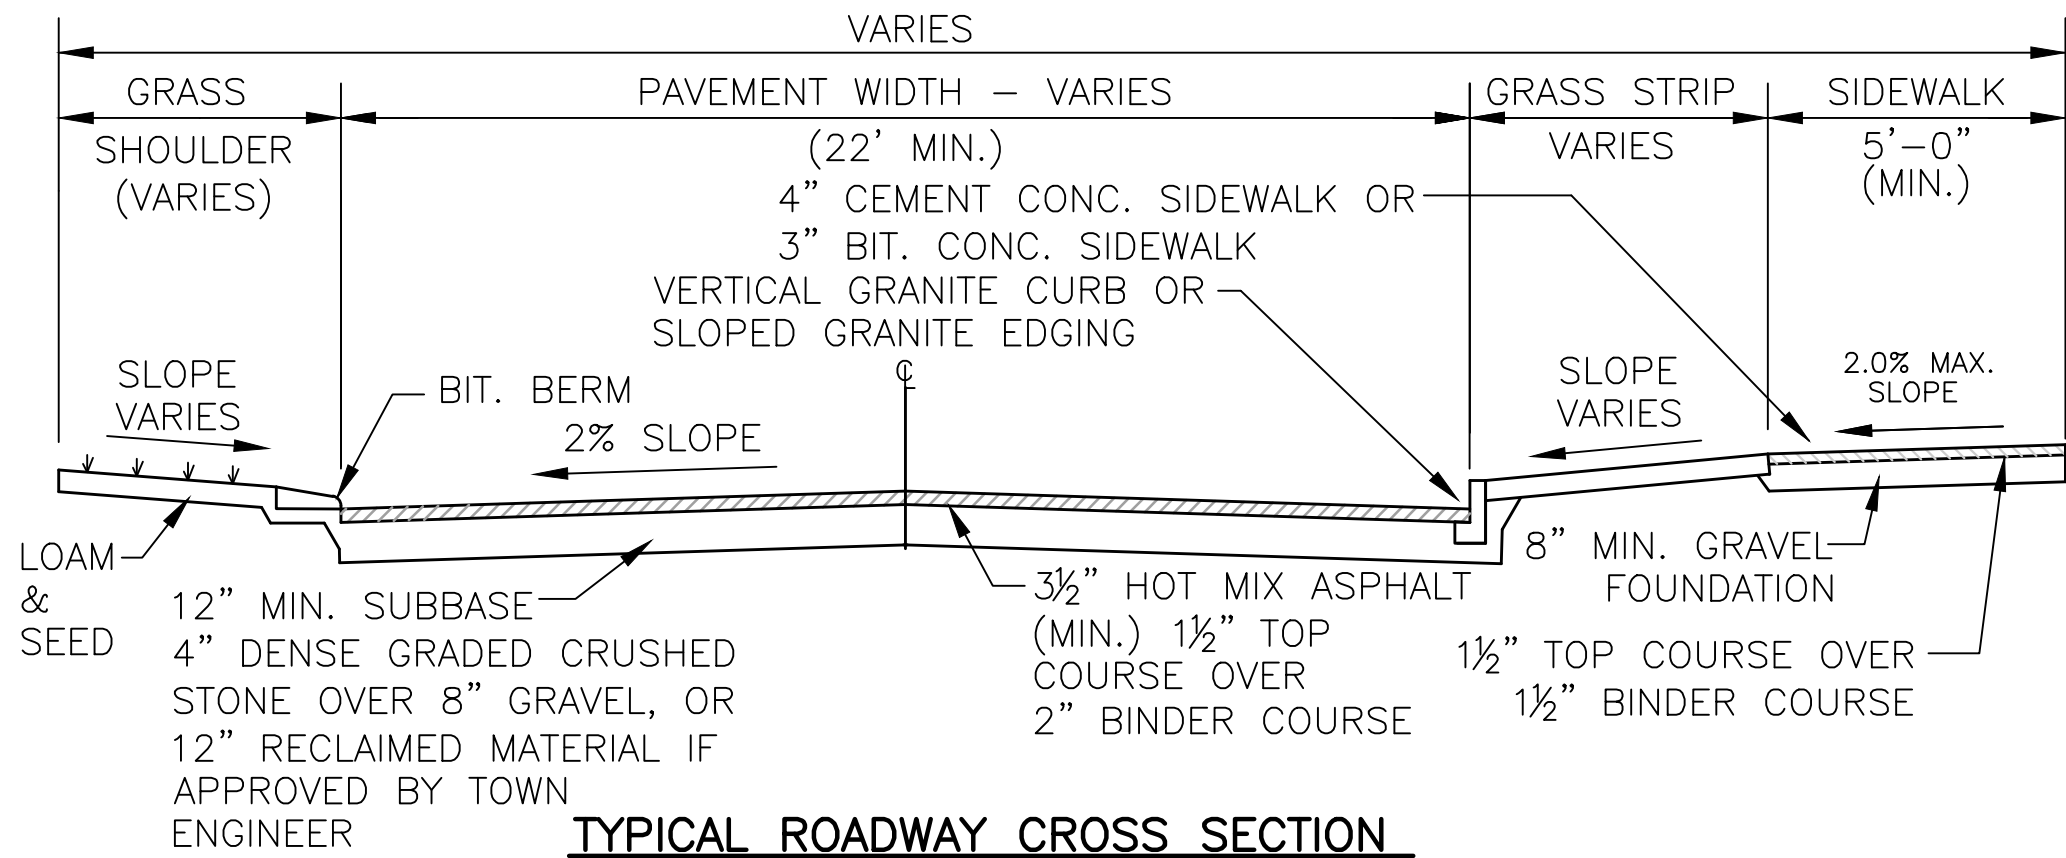


REVISIONS

RESERVED
TWW
DWG
WJR
SCALE
AS SHOWN

DETAILS
NORTH AVE
BICYCLE & PEDESTRIAN IMPROVEMENTS
APRIL 2023


2023-02
SHEET
22 OF 24

DTL-1

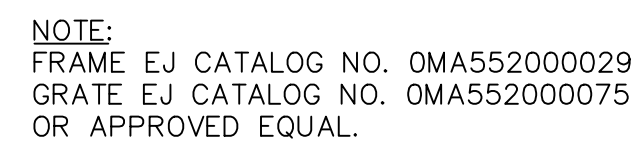

3 FLANGE FRAMES TO BE USED WHERE INLET IS ADJACENT TO CURB
STONES, 4 FLANGE FRAME TO BE USED ELSEWHERE.

"DO NOT DUMP WASTE, DRAINS TO WATERWAYS" SHALL BE FORGED INTO THE GRATE.

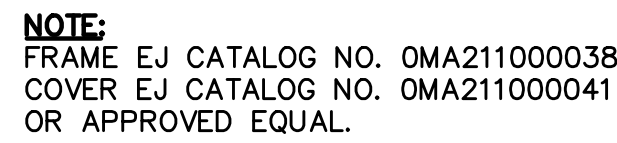

DRAIN MANHOLE FRAME & COVER
NOT TO SCALE

RAISING CASTINGS – DRAINAGE STRUCTURES

RAISING CASTINGS – WATER SERVICE BOXES
NOT TO SCALE



ABBREVIATIONS:


STREET =	ST
AVENUE =	AVE
PLACE =	PL
WAY =	WAY
BOULEVARD =	BLVD
PARKWAY =	PKWY
LANE =	LN
COURT =	CT
DRIVE =	DR
ROAD =	RD
CIRCLE =	CIR
RIDGE =	RDG

OTHER ABBREVIATIONS USE
MUTCD TABLE 1A-1




VERTICAL GRANITE CURB
NOT TO SCALE



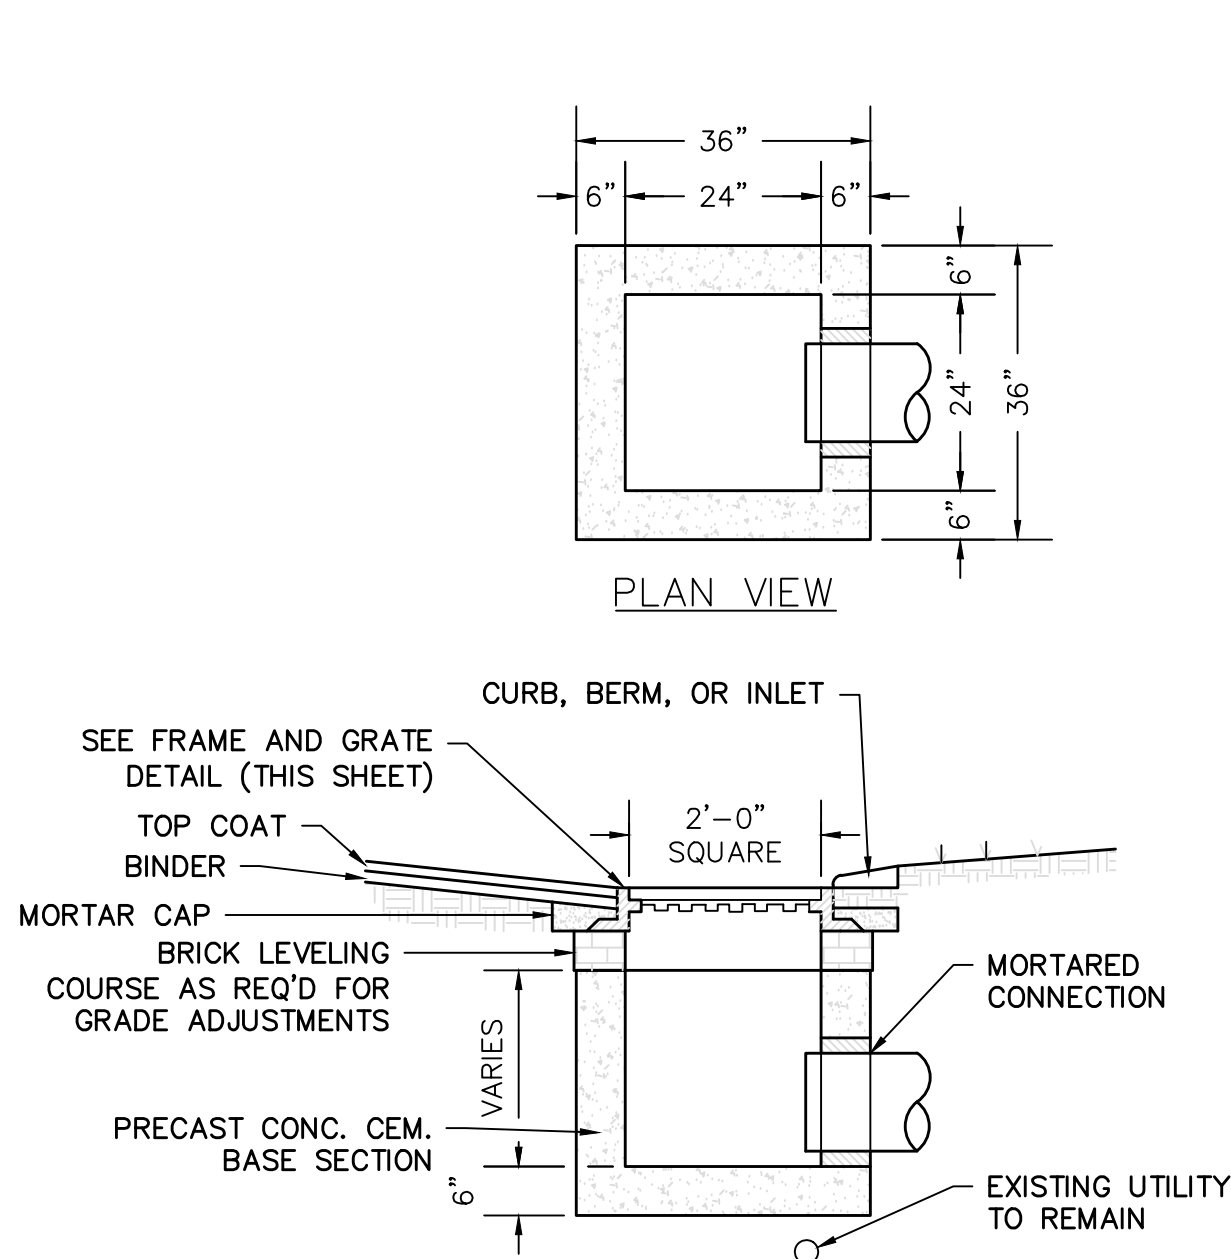


- NOTES:
1. PRECAST REINFORCED CONCRETE GUTTER INLET TO BE CAPABLE OF SUPPORTING H-20 LOADING.
 2. GUTTER INLET MUST OUTLET TO STRUCTURE WITH MIN. 4' SUMP

GUTTER INLET DETAIL
NOT TO SCALE

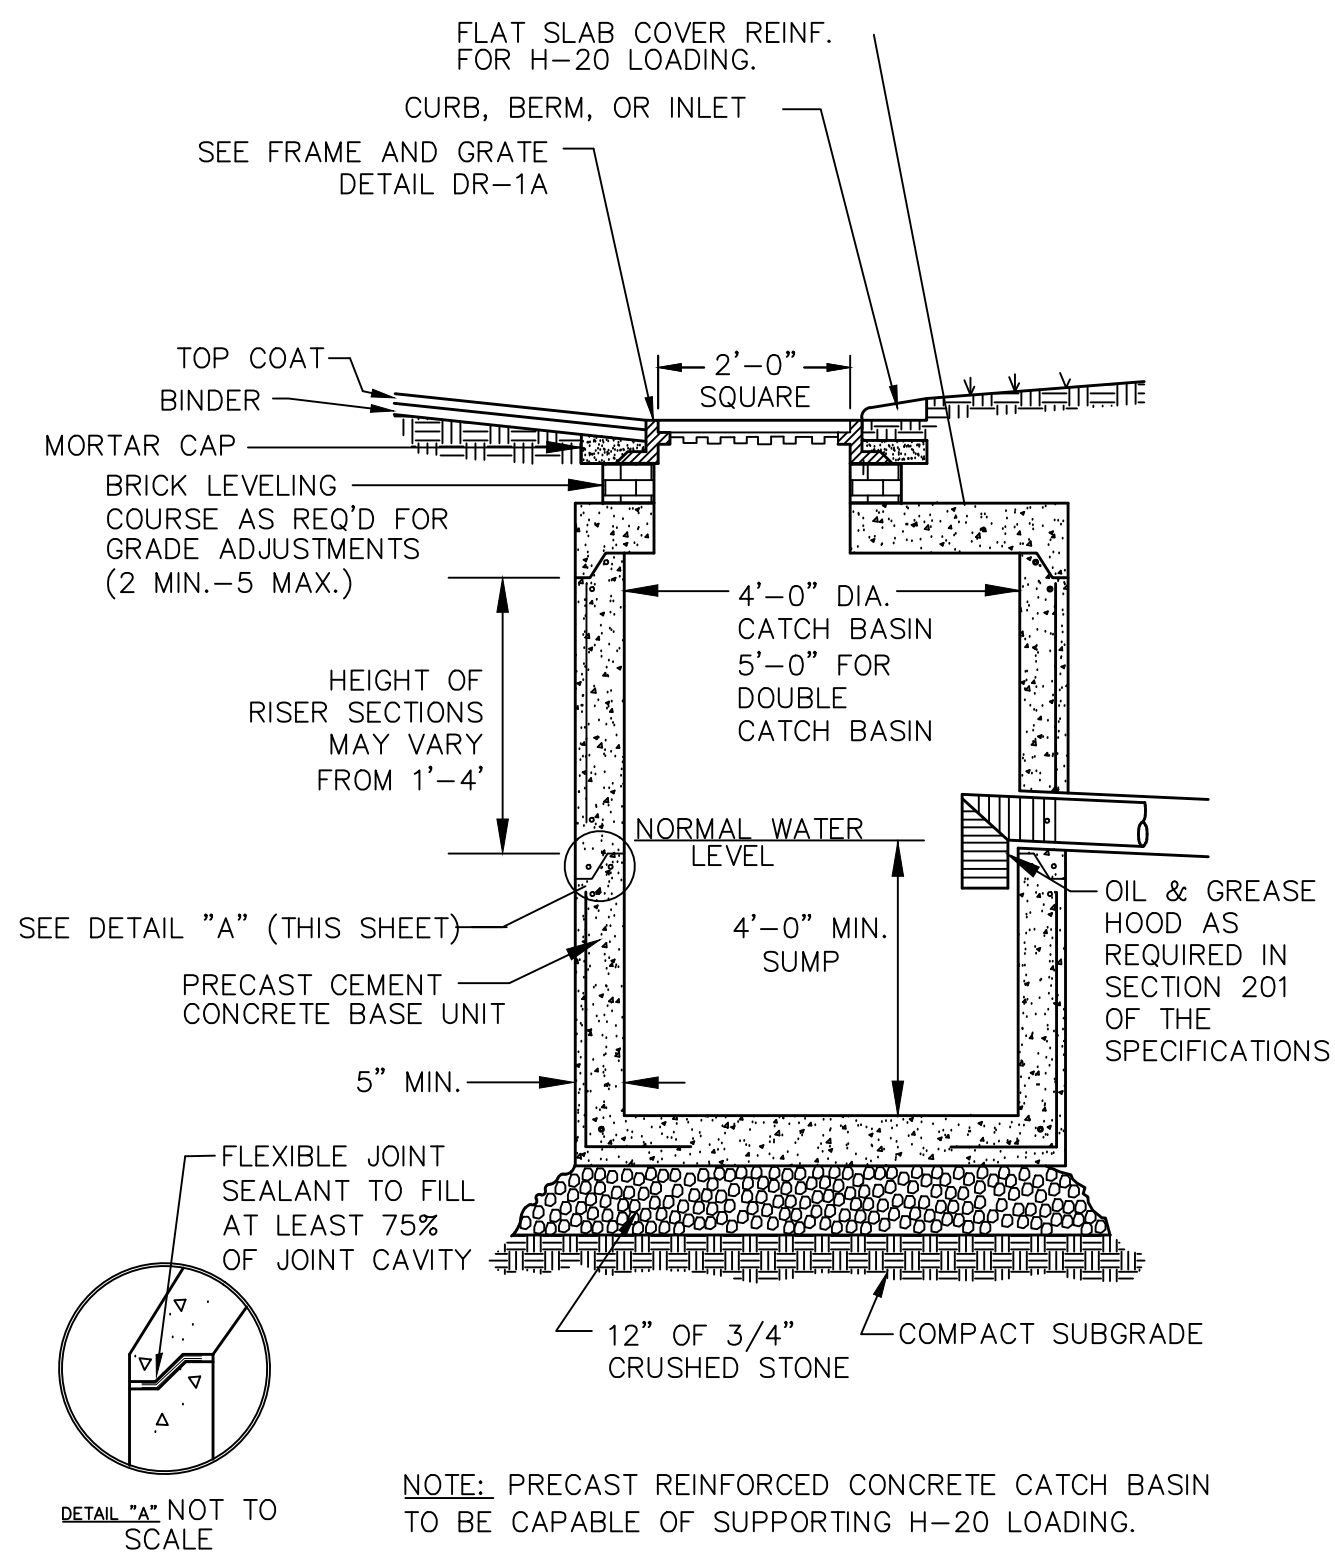


STANDARD PRECAST CATCH BASIN
NOT TO SCALE

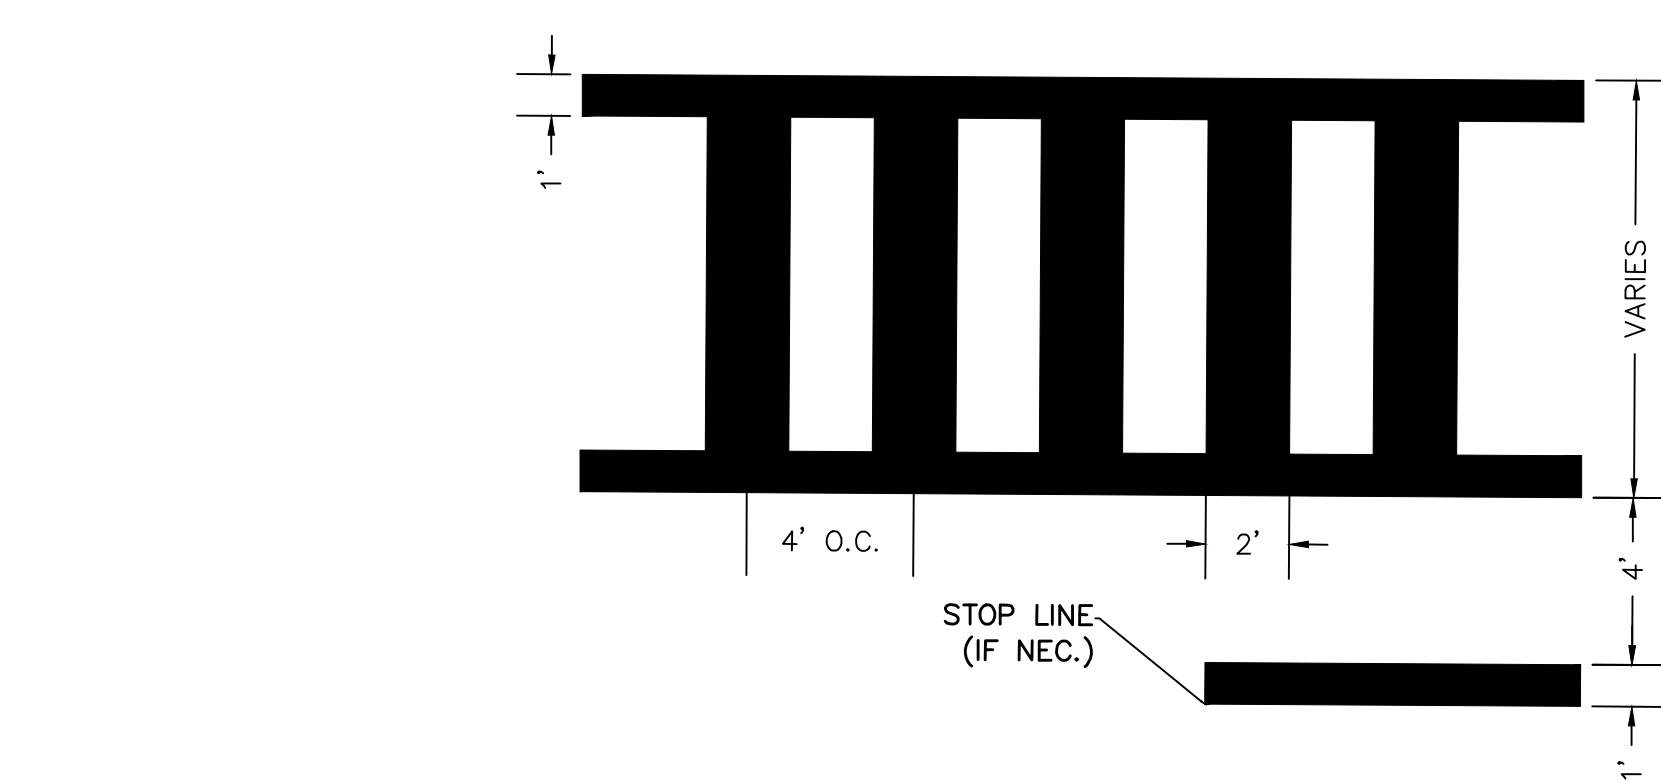


- NOTES:
1. CROSSWALK WIDTH TO BE ONE FOOT (1-FT) WIDER THAN ITS RESPECTIVE RAMP OPENING UNLESS OTHERWISE SPECIFIED.
 2. CROSSWALK PAVEMENT MARKING MATERIAL SHALL BE PER CONTRACT STANDARDS UNLESS OTHERWISE SPECIFIED
 3. CROSSWALKS SHALL CONFORM TO THE LATEST EDITION OF THE MANUAL ON UNIFORM TRAFFIC CONTROL DEVICES (MUTCD) WITH ALL REVISIONS.

CROSSWALK (TYPE A)
NOT TO SCALE

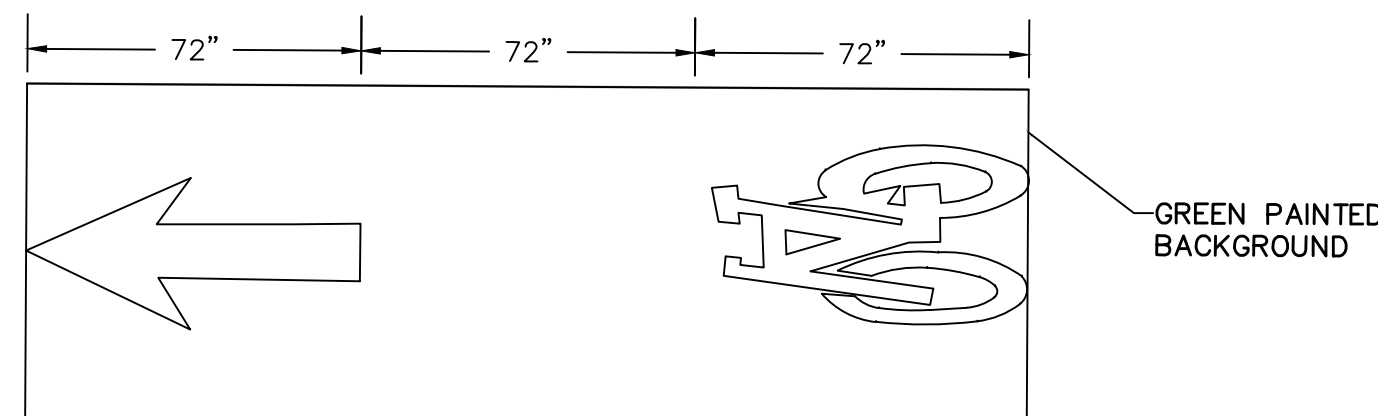


BIKE SYMBOL
NOT TO SCALE

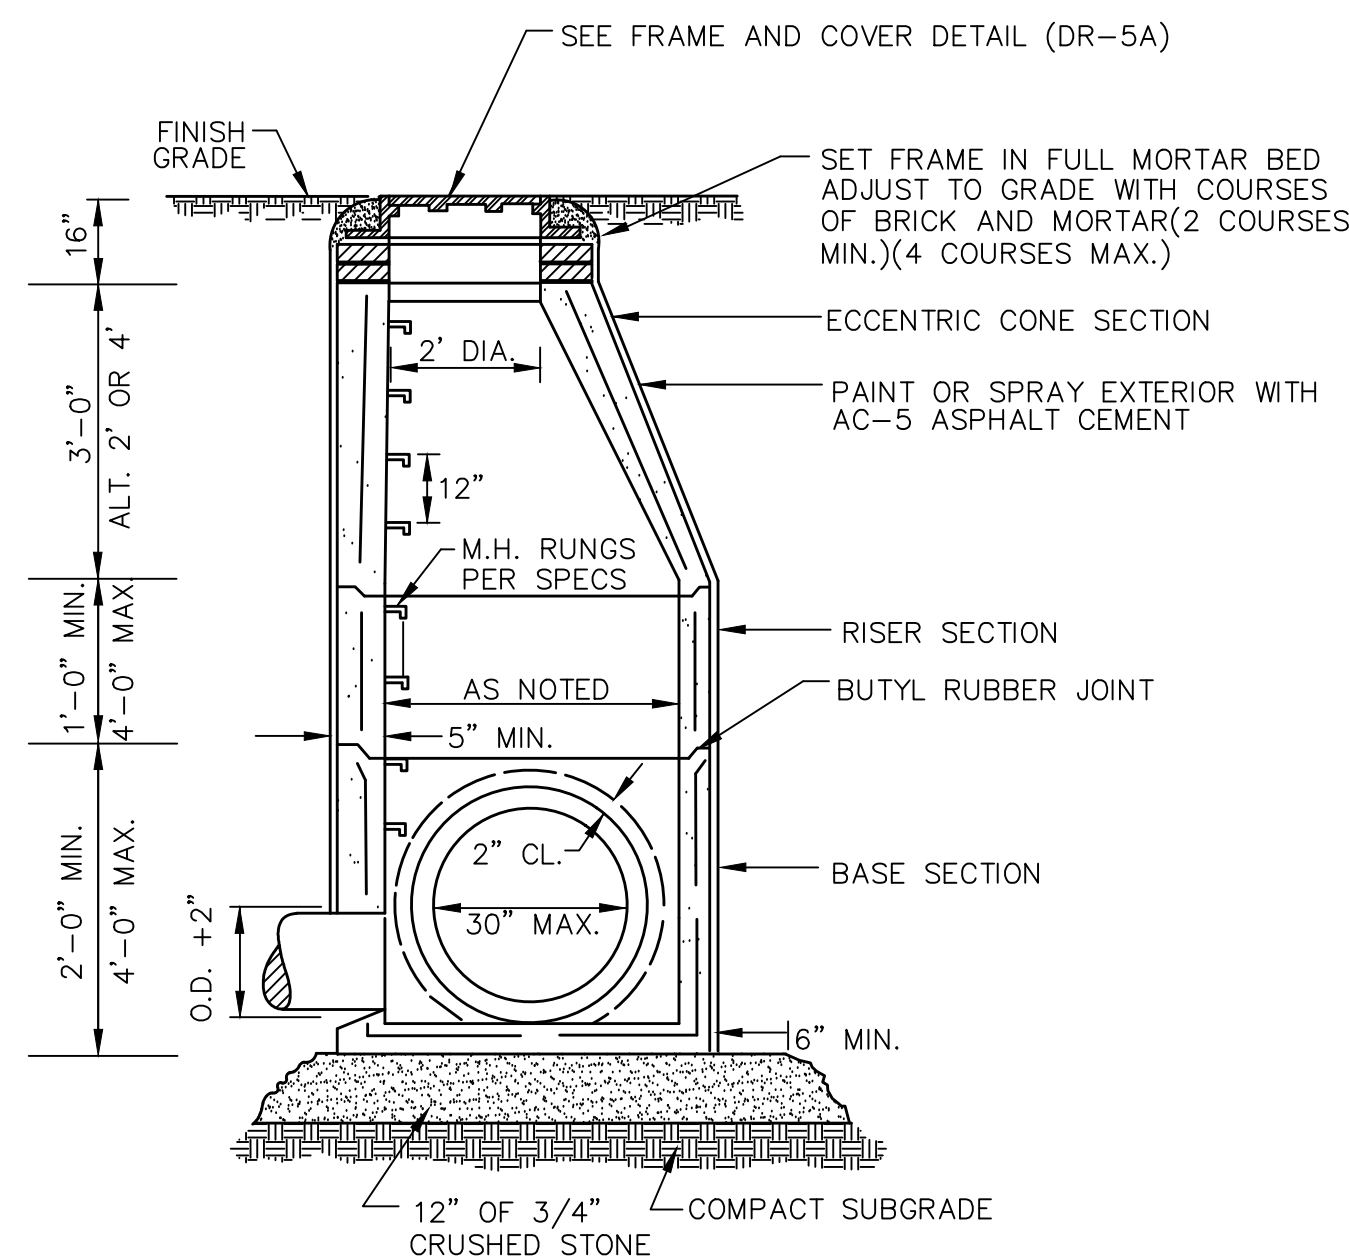

- NOTE:
- PRECAST REINFORCED CONCRETE MANHOLE TO BE CAPABLE OF SUPPORTING H-20 LOADING

STANDARD PRECAST DRAIN MANHOLE
NOT TO SCALE

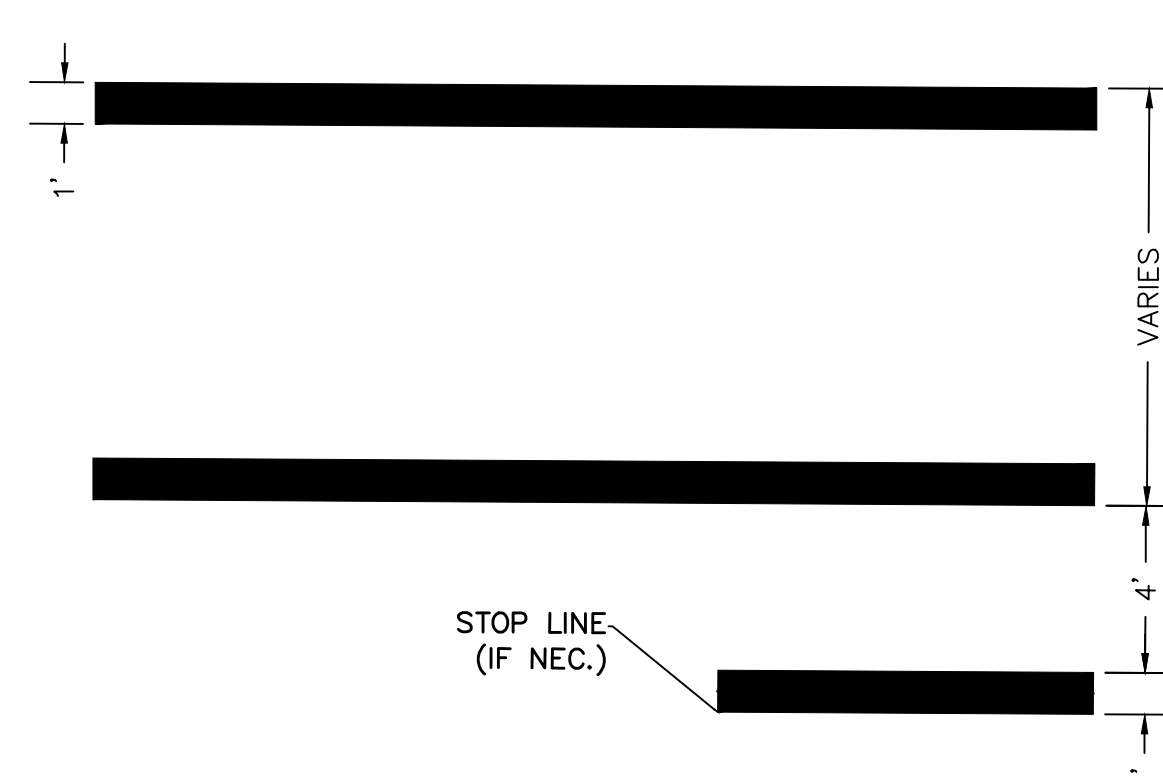


- NOTES:
1. CROSSWALK WIDTH TO BE ONE FOOT (1-FT) WIDER THAN ITS RESPECTIVE RAMP OPENING UNLESS OTHERWISE SPECIFIED.
 2. CROSSWALK PAVEMENT MARKING MATERIAL SHALL BE PER CONTRACT STANDARDS UNLESS OTHERWISE SPECIFIED
 3. CROSSWALKS SHALL CONFORM TO THE LATEST EDITION OF THE MANUAL ON UNIFORM TRAFFIC CONTROL DEVICES (MUTCD) WITH ALL REVISIONS.

CROSSWALK (TYPE B)
NOT TO SCALE


TRAFFIC SIGN SUMMARY						
IDENTIFICATION NUMBER	SIZE OF SIGN		TEXT	NUMBER OF SIGNS REQ'D	TEXT DIMENSIONS	UNIT AREA IN SQUARE FEET
	WIDTH	HEIGHT				
W11-2	30in	30in		12 NEW	SEE MUTCD	6.25
W16-7P	24in	12in		12 NEW	SEE MUTCD	2
R7-107aR	12in	30in		2 NEW	SEE MUTCD	2.5

1. POSTS ANCHOR SLEEVES AND ANCHOR HARDWARE TO BE SUPPLIED BY THE CONTRACTOR.
2. ALL STREET NAME SIGNS SHALL CONSIST OF 2 SINGLE SIDED SIGNS MOUNTED BACK TO BACK 9" x VARIES FLAT ALUMINUM, 0.080 GAUGE BACKGROUND AND COPY: 6" WHITE LETTERS ON GREEN BACKGROUND WITH WHITE BORDER. HIGH INTENSITY PRISMATIC SHEETING. TYPEFACE AND SPACING TO MEET MUTCD STANDARDS

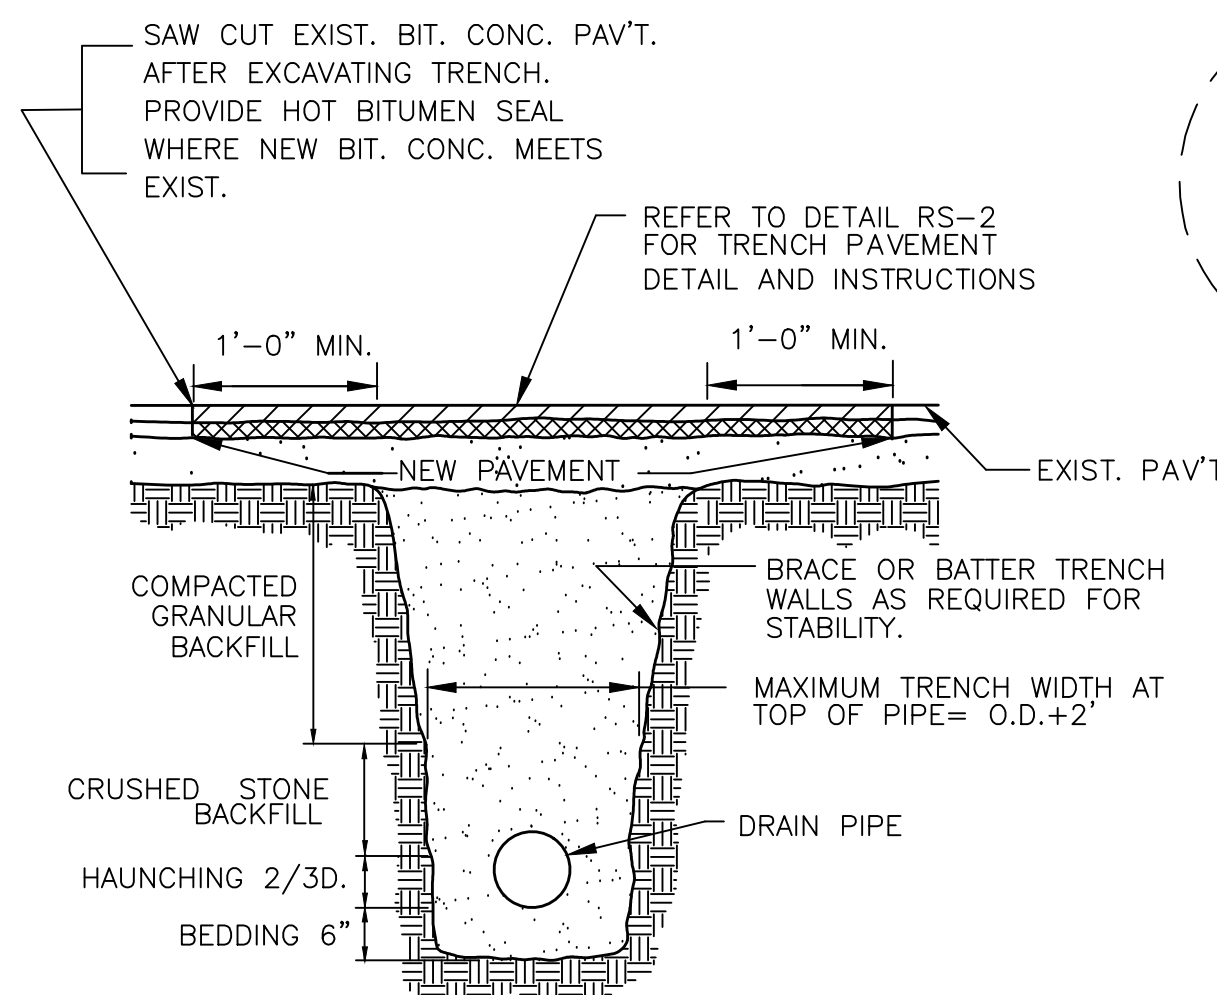


- NOTE:
- BEDDING AND HAUNCHING SHALL BE 3/4" STONE

DRAIN PIPE TRENCH DETAIL
NOT TO SCALE

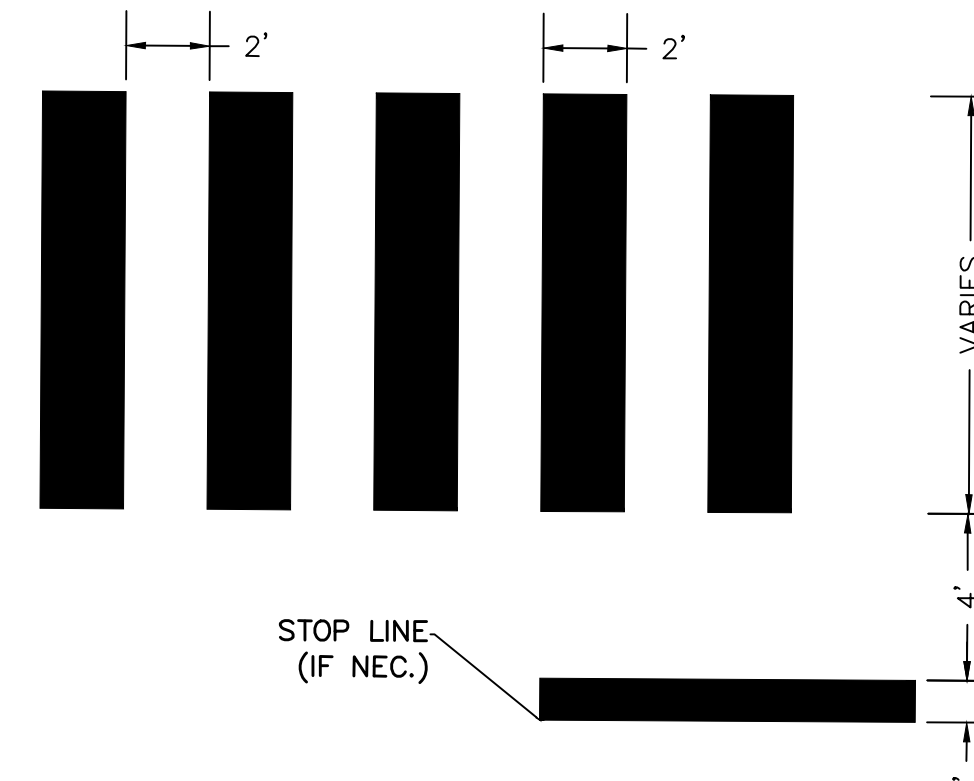

- NOTES:
1. CROSSWALK WIDTH TO BE ONE FOOT (1-FT) WIDER THAN ITS RESPECTIVE RAMP OPENING UNLESS OTHERWISE SPECIFIED.
 2. CROSSWALK PAVEMENT MARKING MATERIAL SHALL BE PER CONTRACT STANDARDS UNLESS OTHERWISE SPECIFIED
 3. CROSSWALKS SHALL CONFORM TO THE LATEST EDITION OF THE MANUAL ON UNIFORM TRAFFIC CONTROL DEVICES (MUTCD) WITH ALL REVISIONS.


CROSSWALK (TYPE C)
NOT TO SCALE

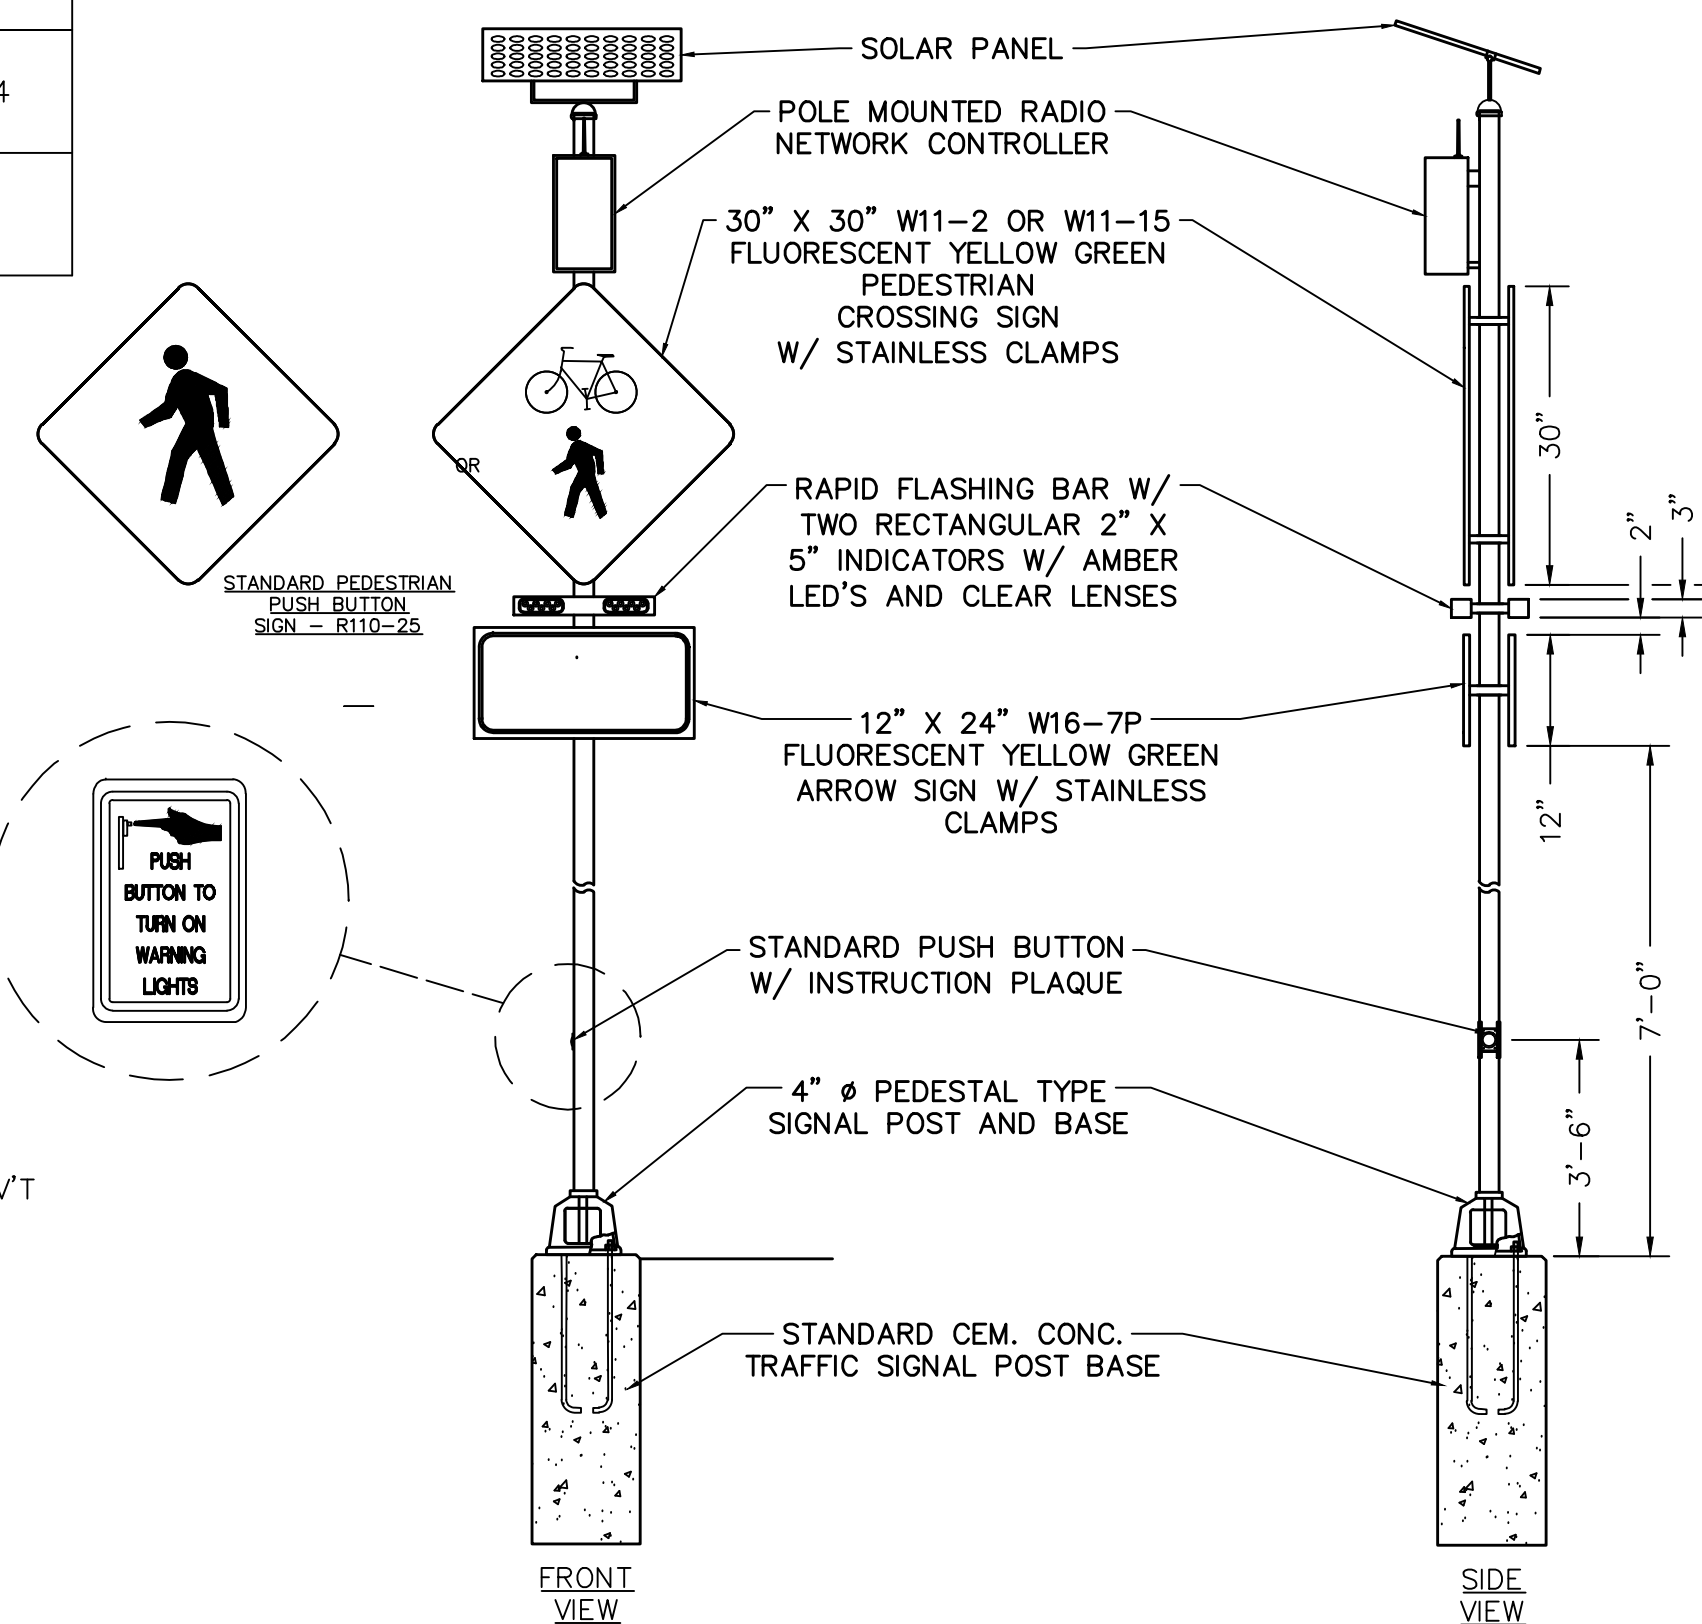

RRFB NOTES:

1. RECTANGULAR RAPID FLASHING BEACON (RRFB) SHALL BE SUPPLIED FROM A MANUFACTURER LISTED ON THE MASSDOT APPROVED EQUIPMENT LIST.
2. EACH LOCATION SHALL HAVE TWO (2) RRFB INSTALLED (ONE ON EACH SIDE OF THE CROSSWALK).
3. R10-25 SIGNS SHALL BE INSTALLED ABOVE ALL PEDESTRIAN PUSH BUTTONS.
4. OPERABLE CONTROLS ON RRFB SHALL BE LOCATED PER ADA STANDARDS 305-309.

RECTANGULAR RAPID FLASHING BEACON (RRFB)
NOT TO SCALE

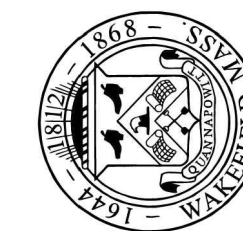

TOWN OF WAKEFIELD

Public Works • Engineering Division • 1 Lafayette Street Wakefield, MA 01880

REVISIONS

DESIGNED: TWMM
CHECKED: TWMM
DRAWN: TWMM
SCALE: AS SHOWN

DETAILS
NORTH AVE
BICYCLE & PEDESTRIAN IMPROVEMENTS
APRIL 2023

2023-02

SHEET
24 OF 24

DTL-3