



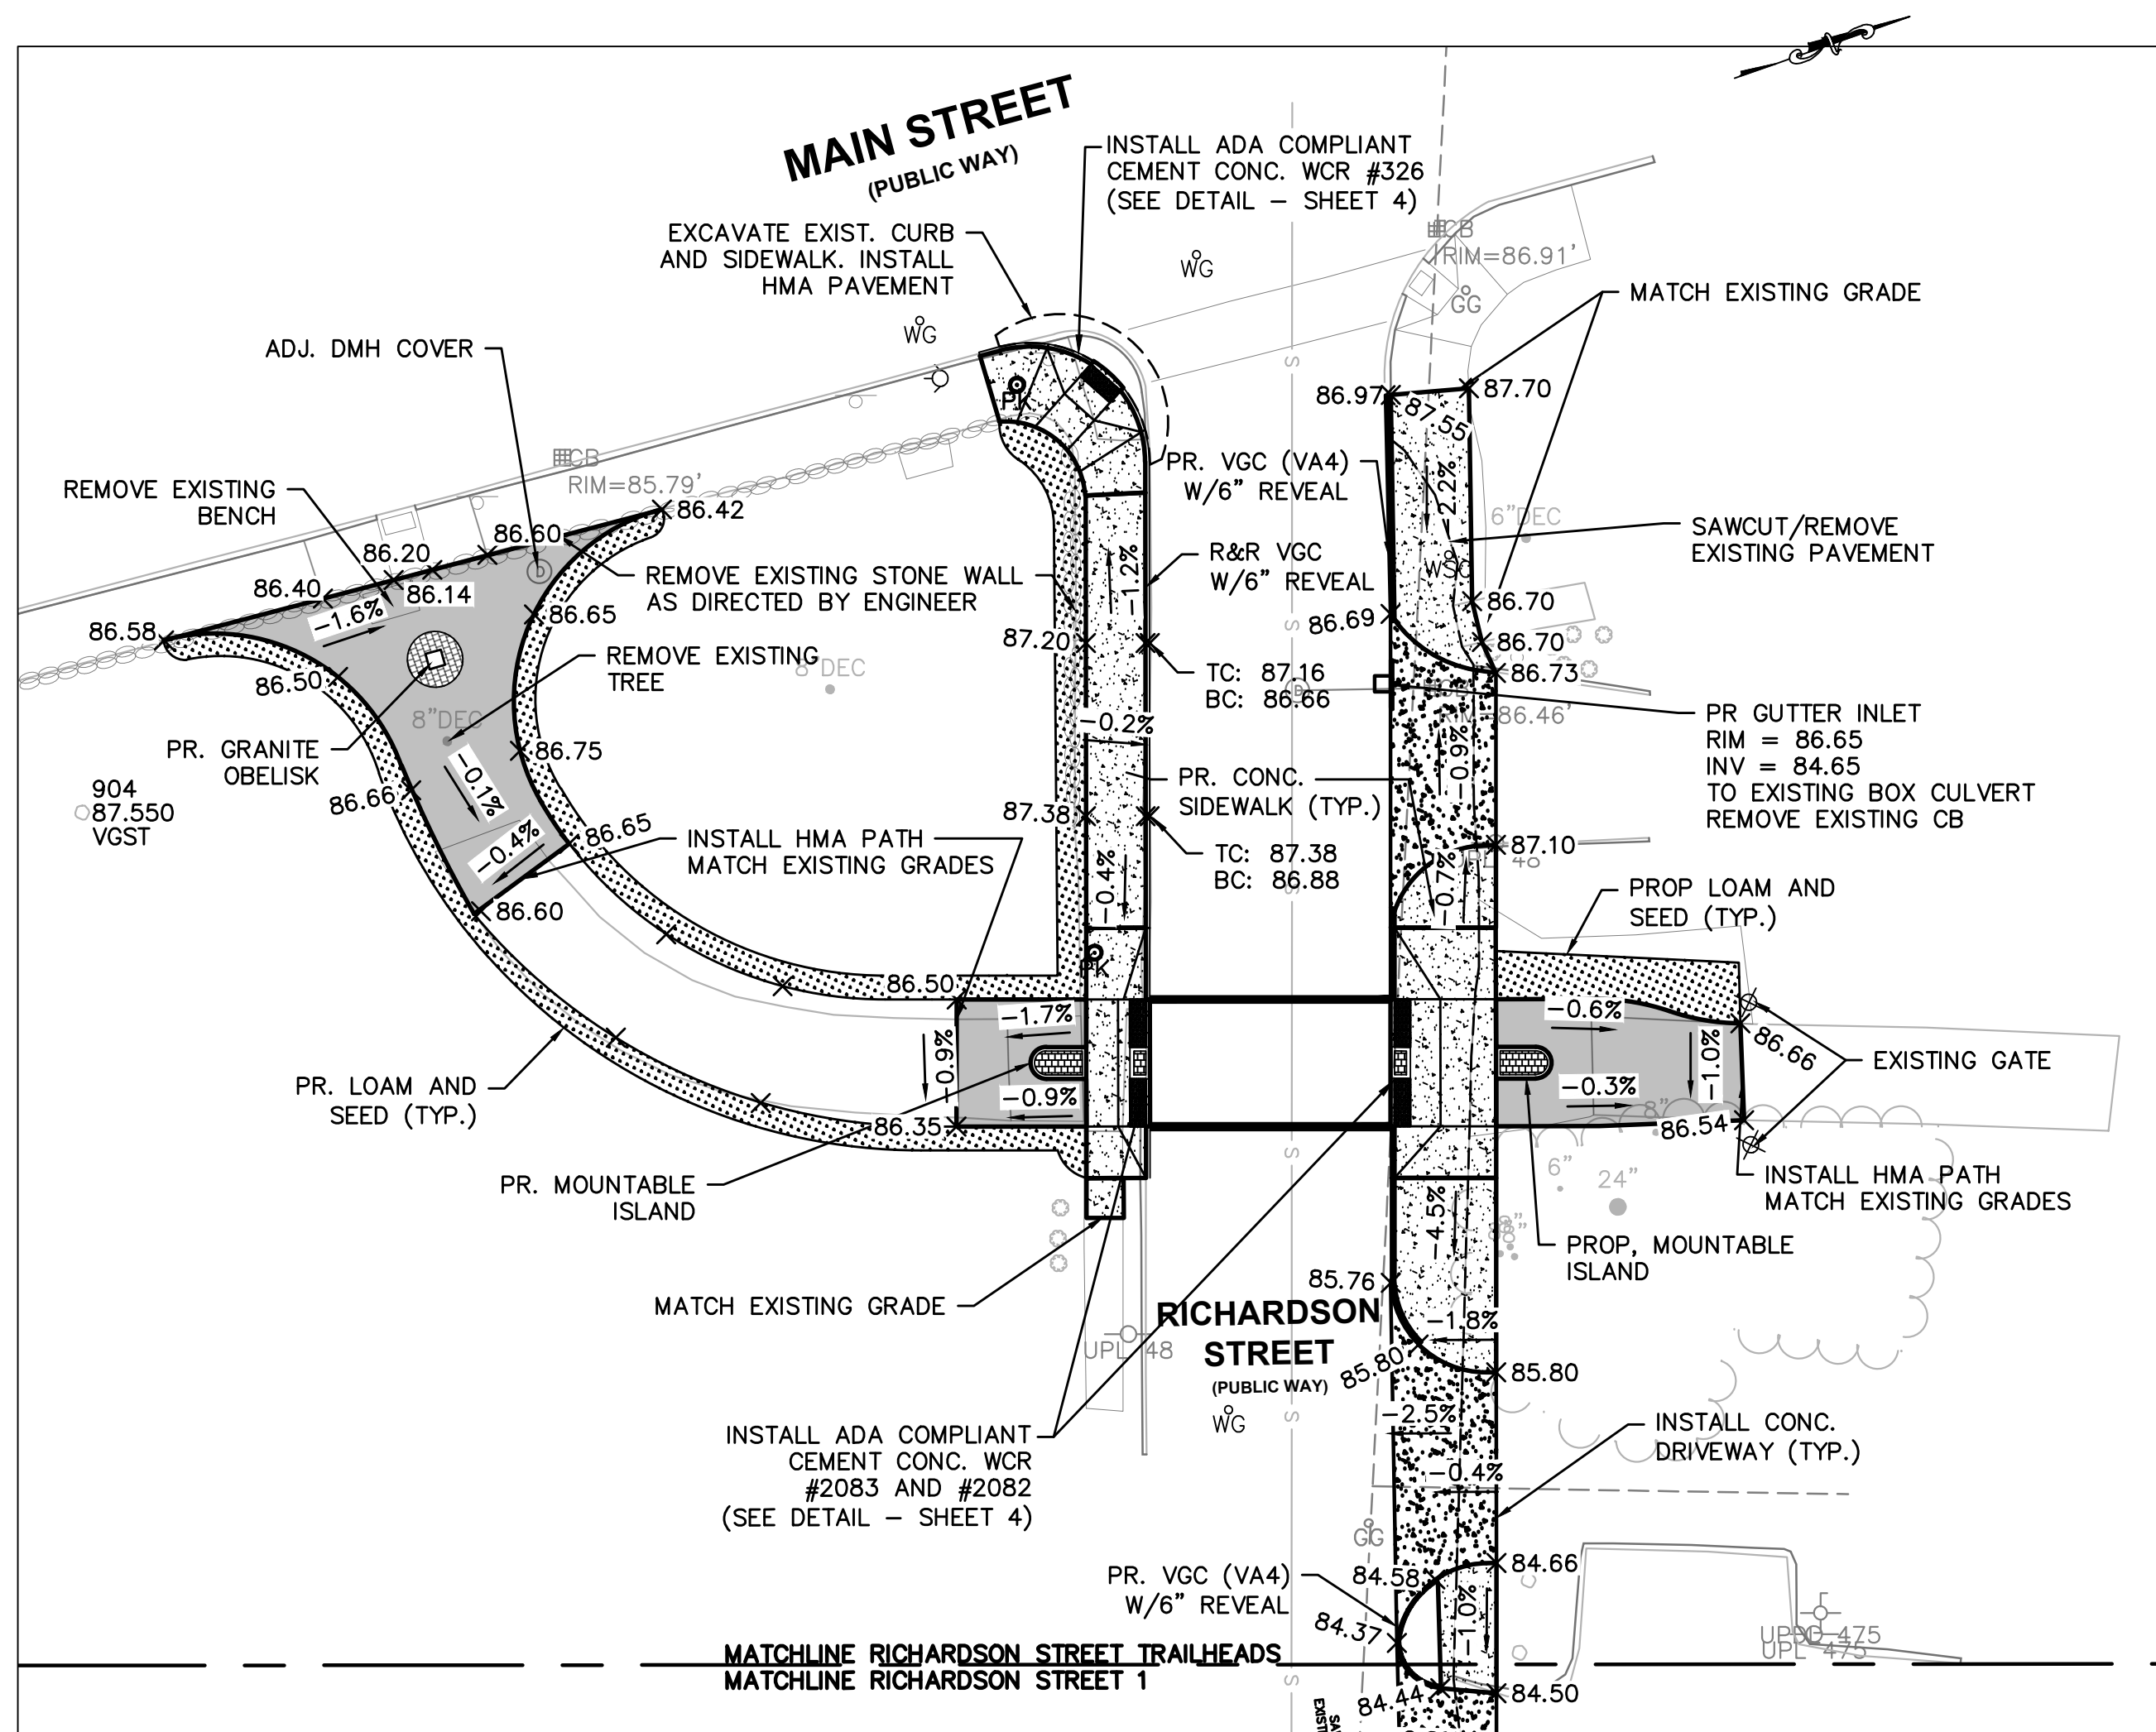


RICHARDSON STREET TRAILHEAD

SCALE: 1" = 20'

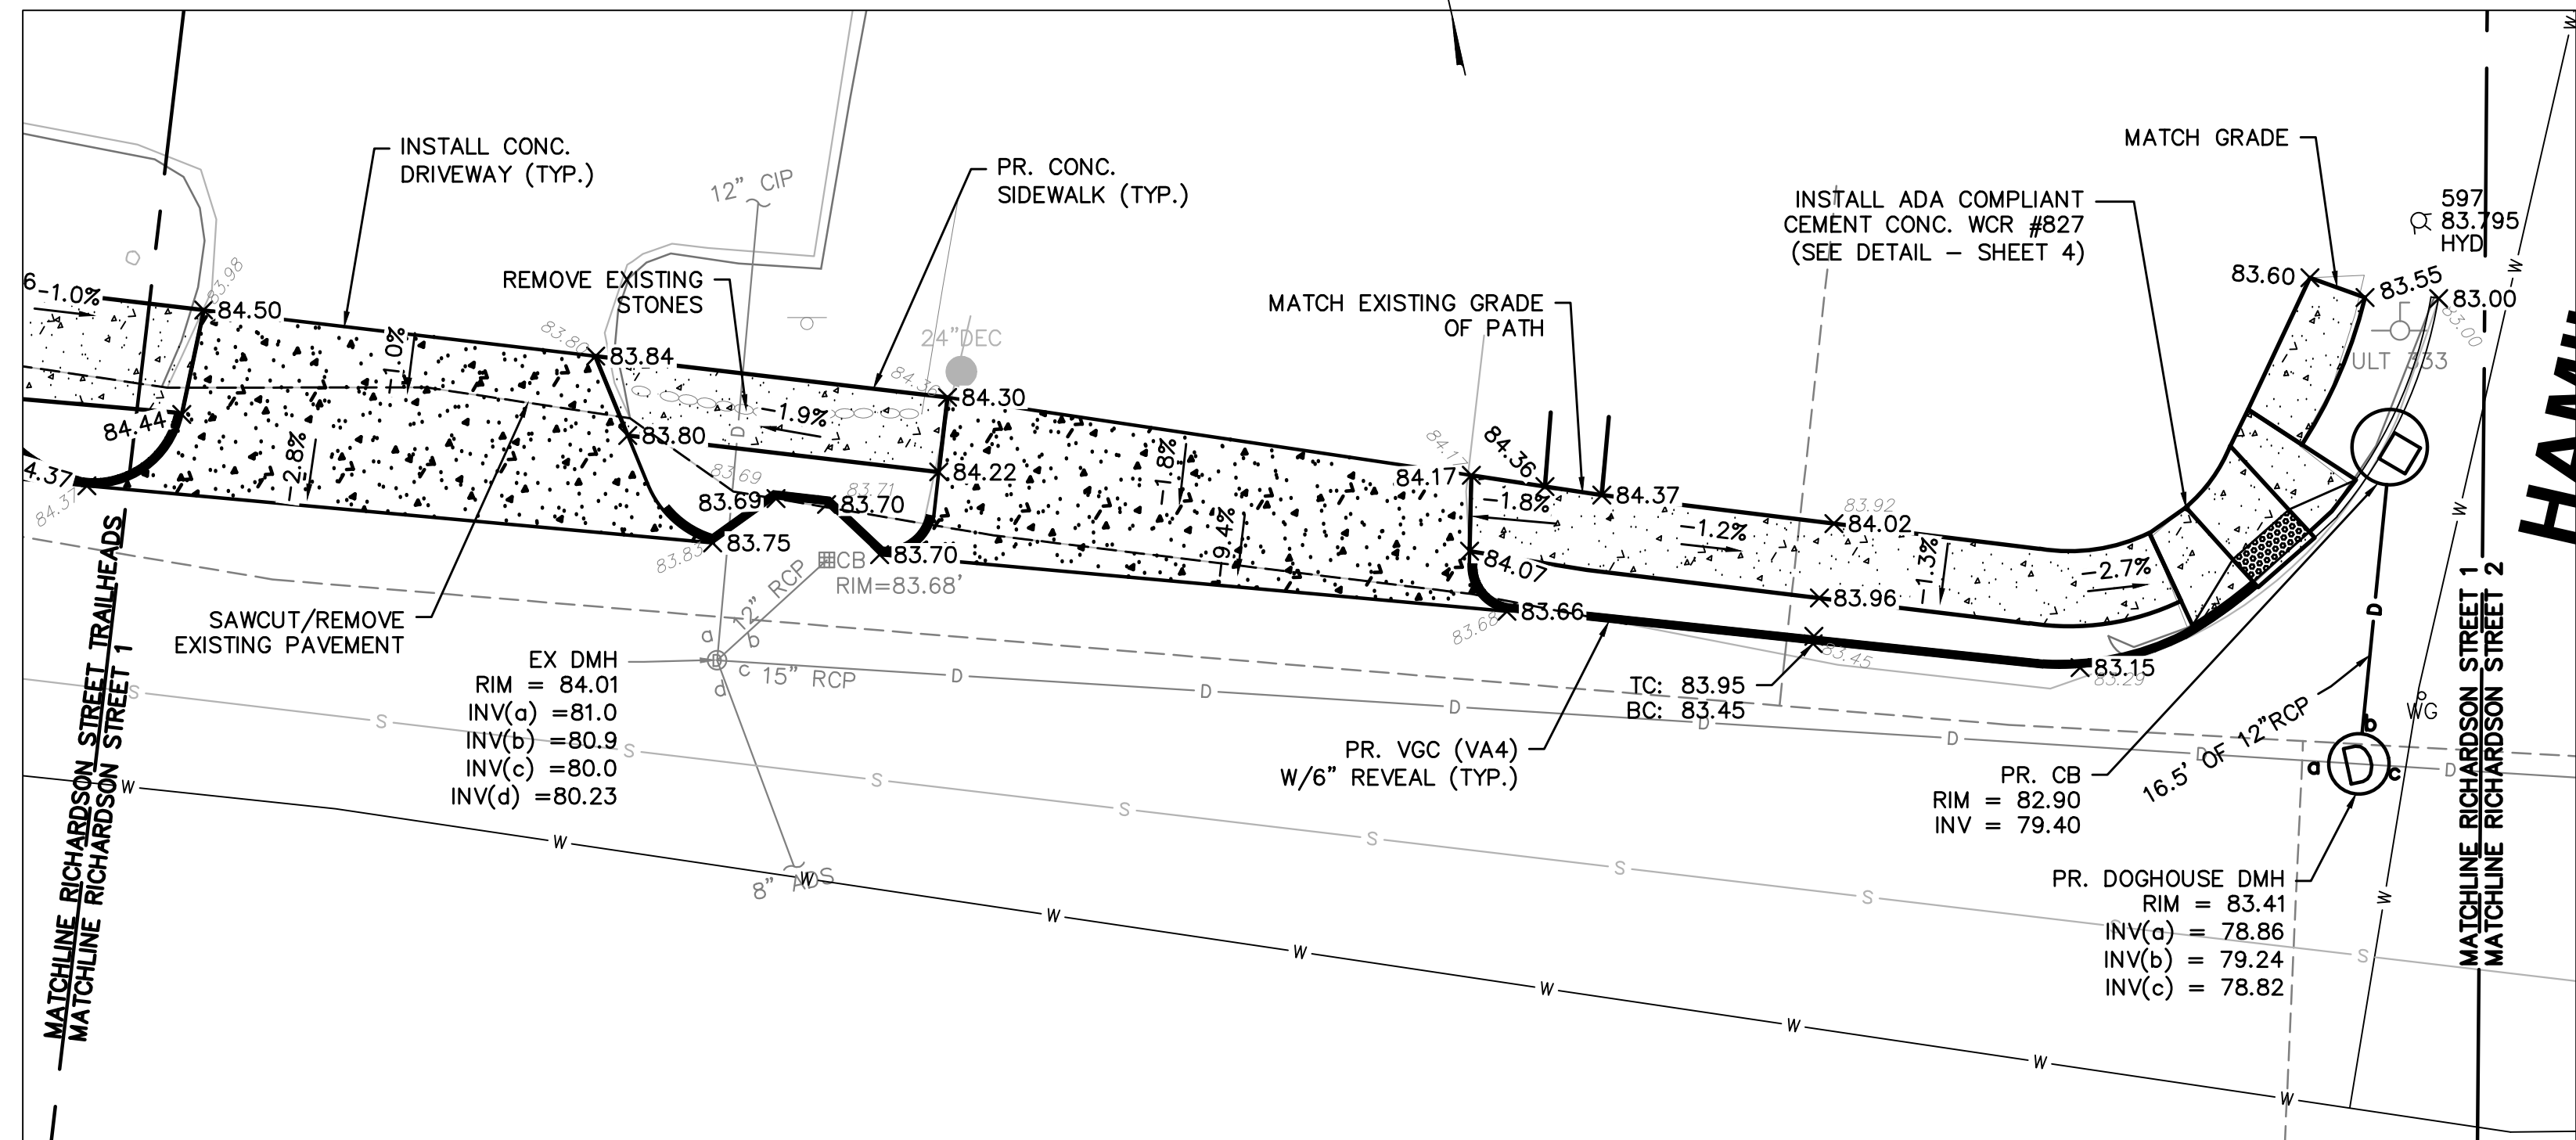


RICHARDSON STREET 1

SCALE: 1" = 10'

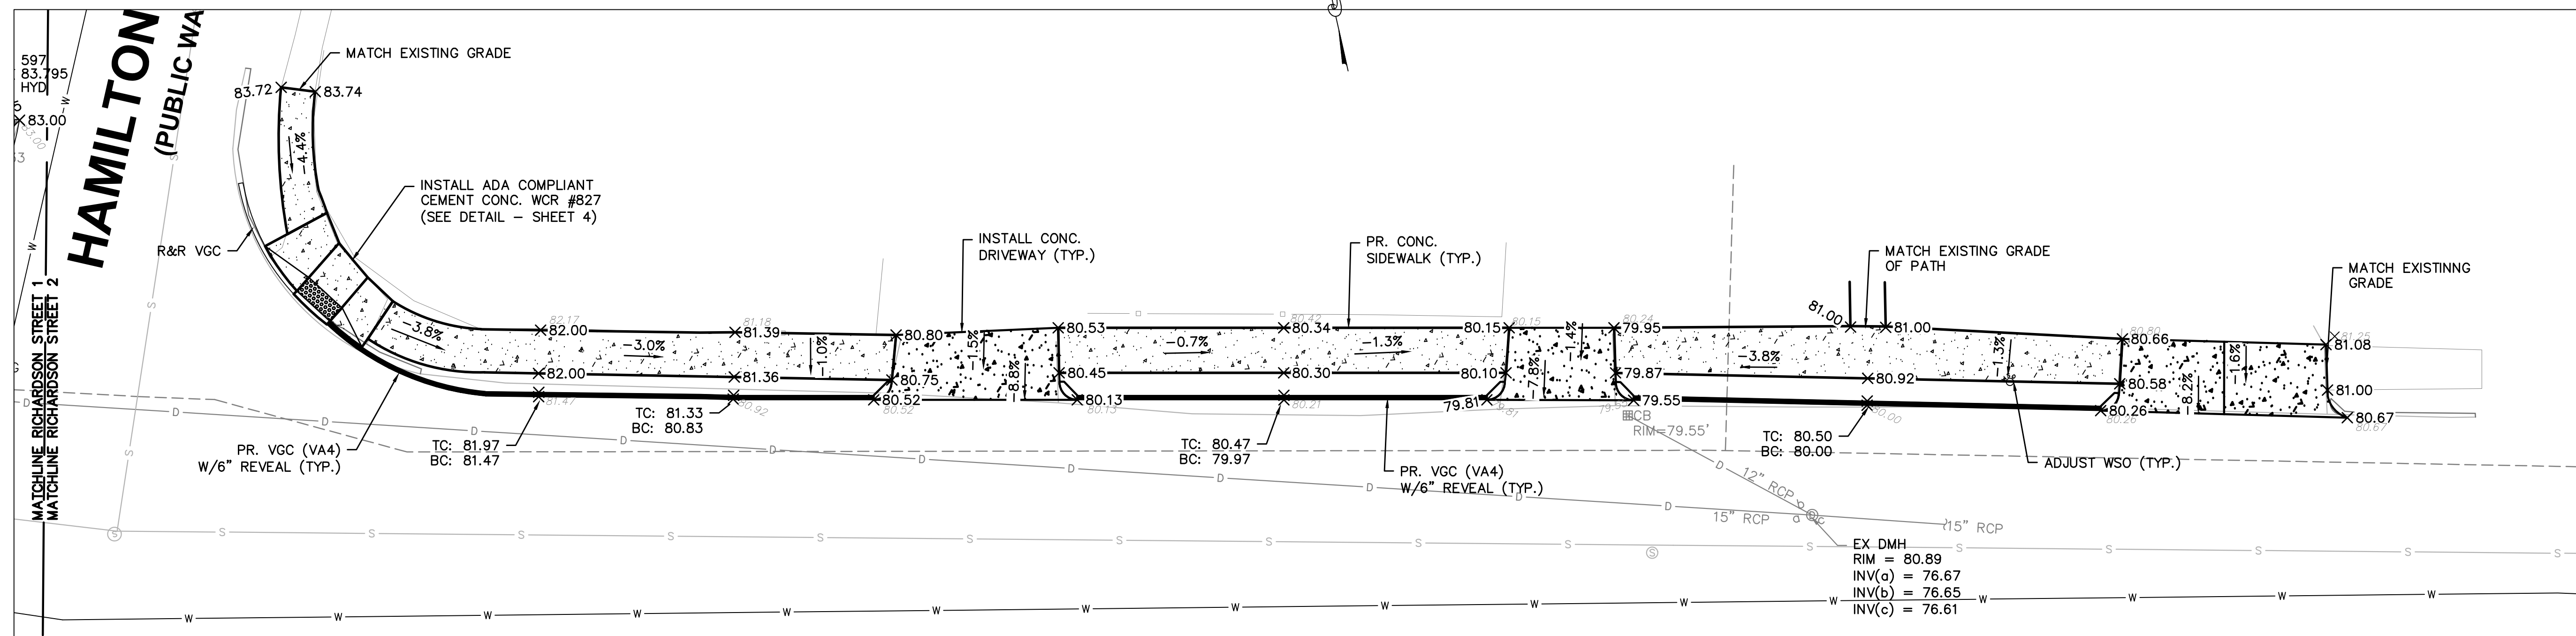

RICHARDSON STREET 2

SCALE: 1" = 10'

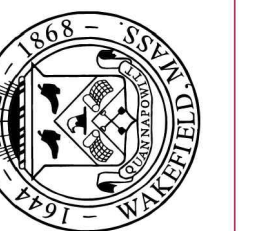

Public Works • Engineering Division • Lafayette Street • Wakefield, MA 01880

REVISIONS

DESIGNED

EAS

DRAWN

NJS

WJR

SCALE

AS


SHOWN

SITE GRADING PLAN
RICHARDSON STREET
WAKEFIELD TRAIL HEAD PROJECT
APRIL 19, 2023


2023-10

SHEET
2 OF 9


MT-1

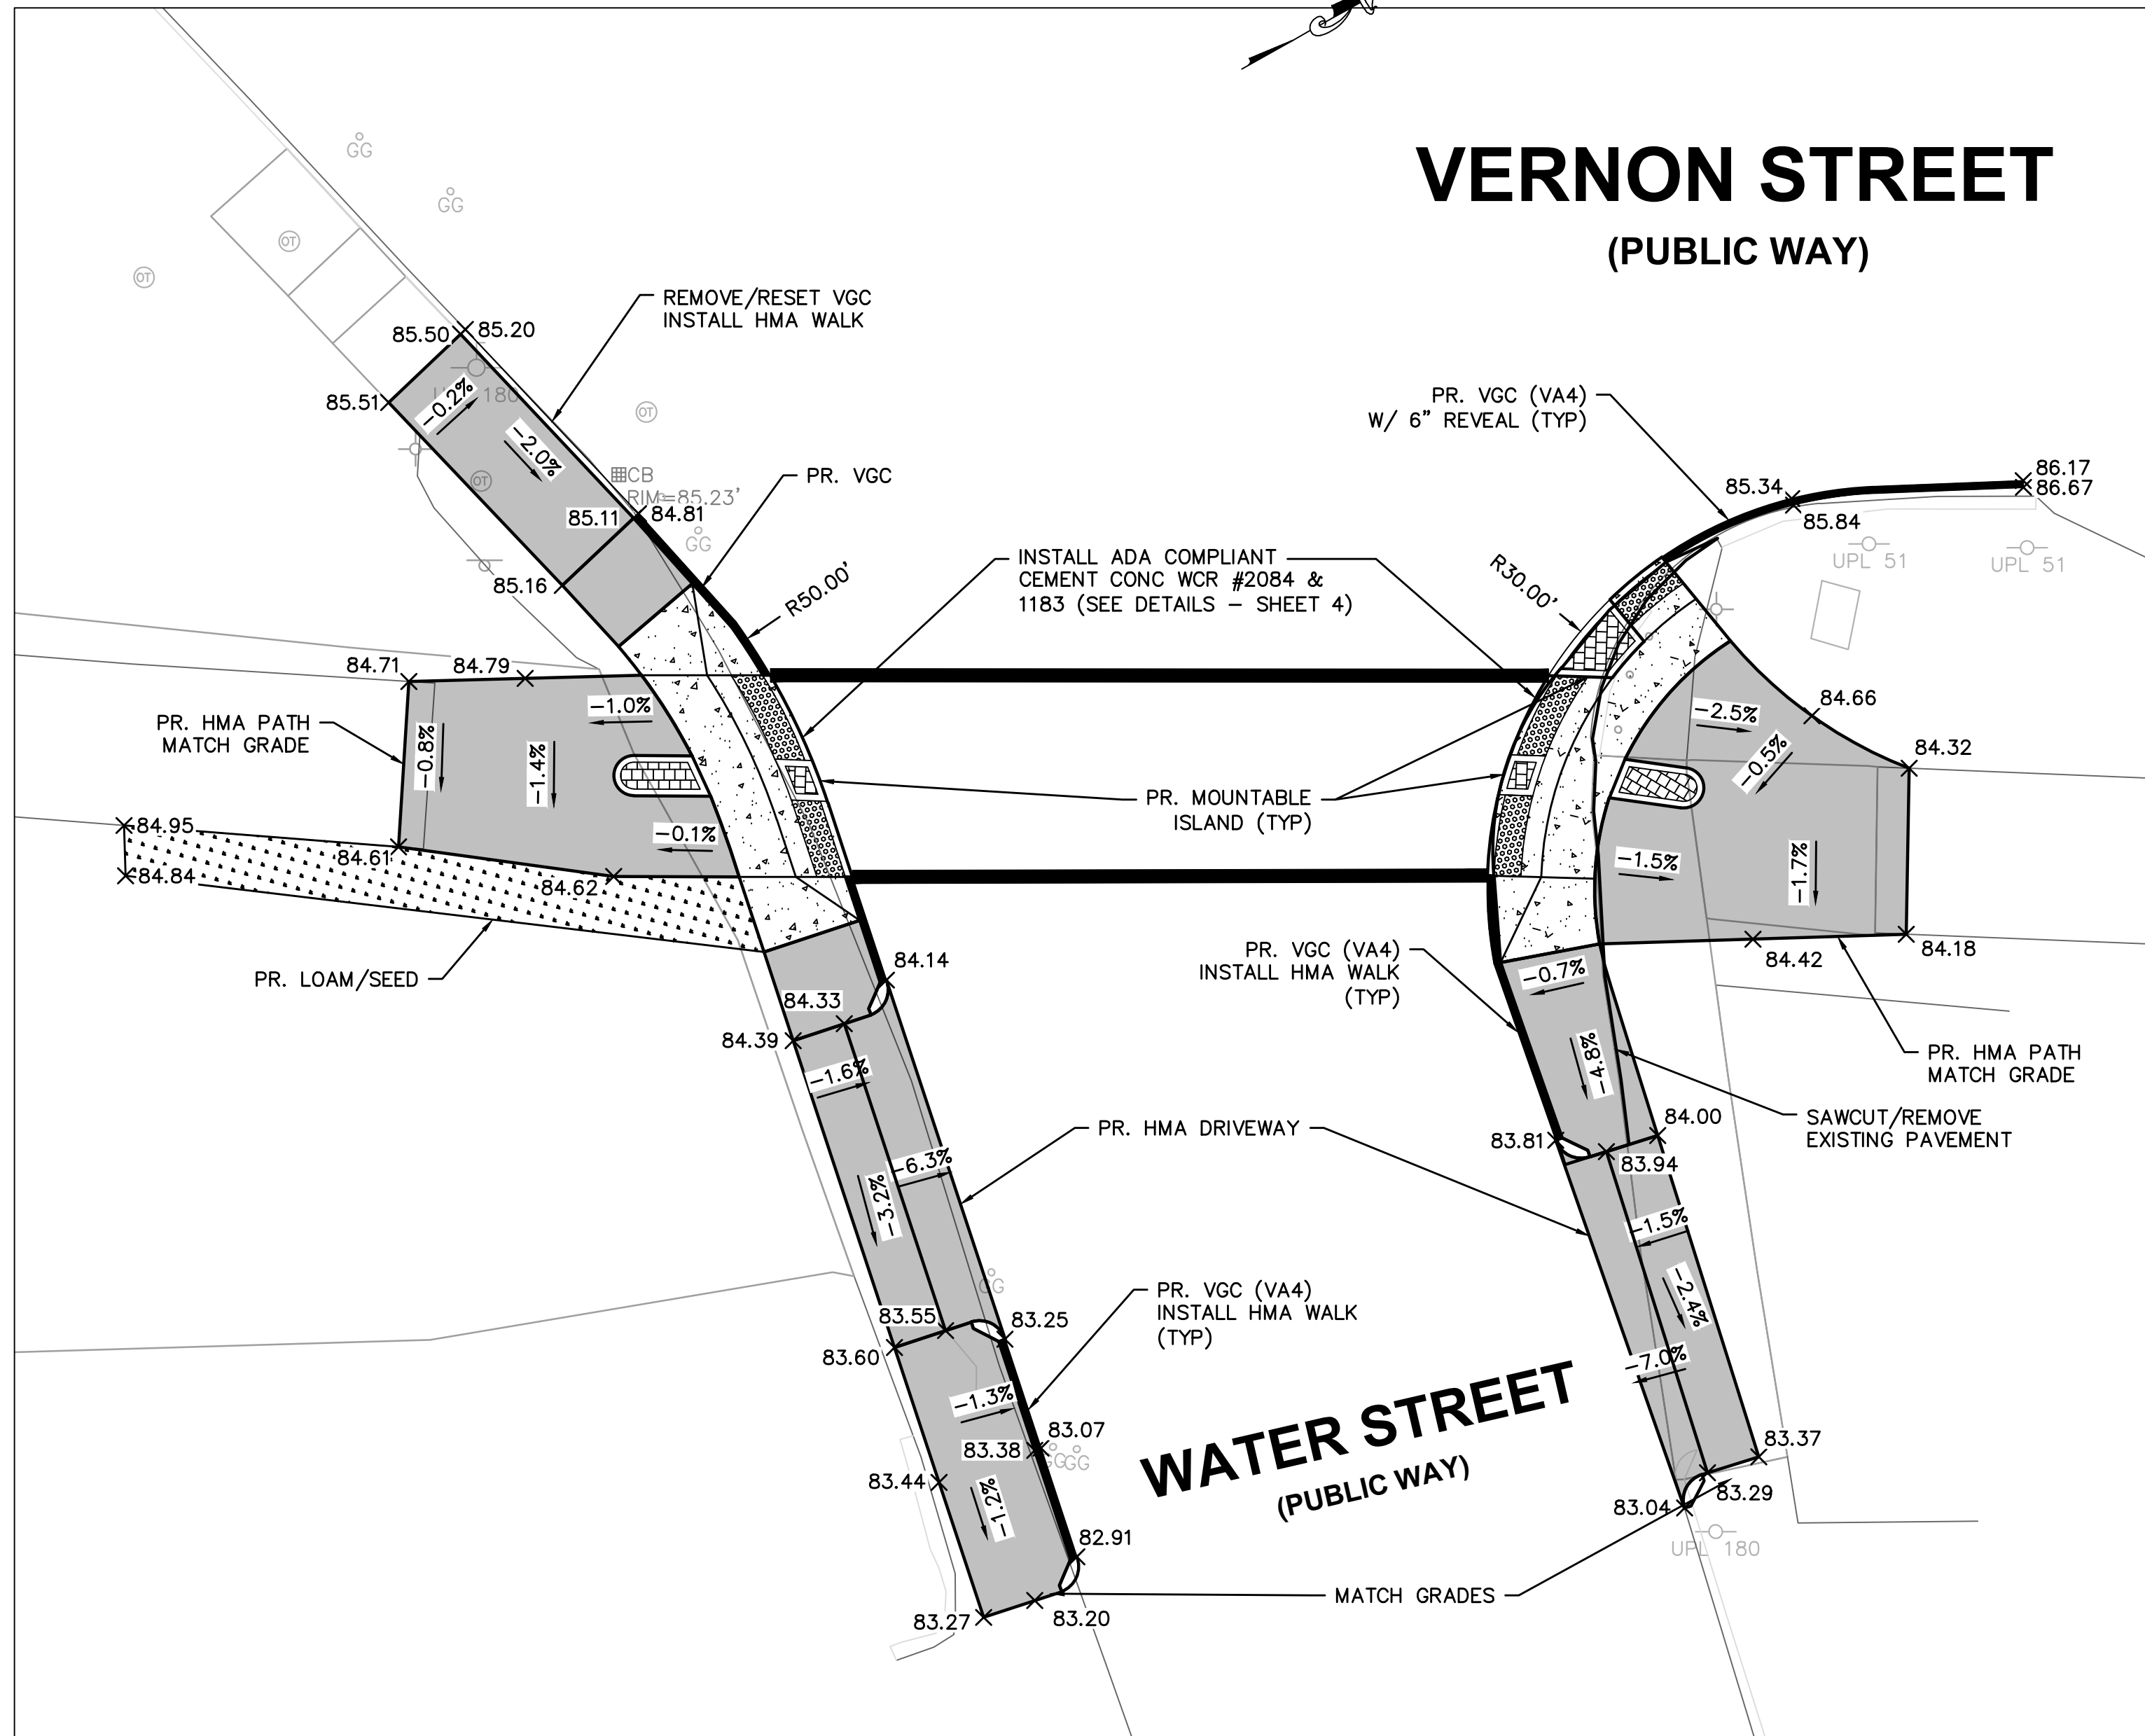


WATER STREET
SCALE: 1" = 10'

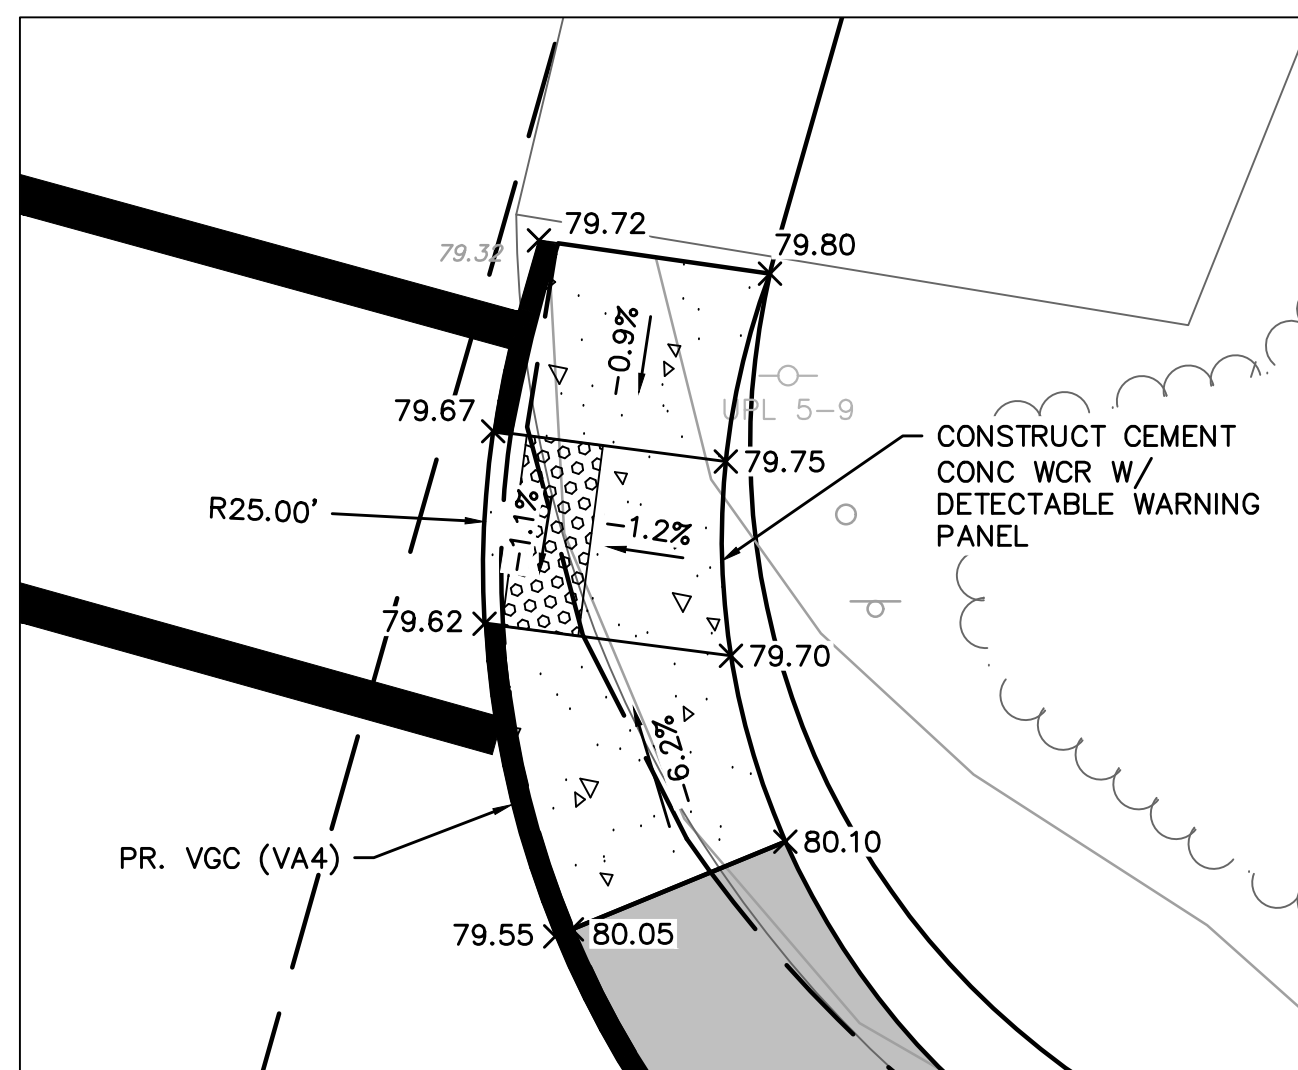

WCR #2087 DETAIL
SCALE: 1" = 5'

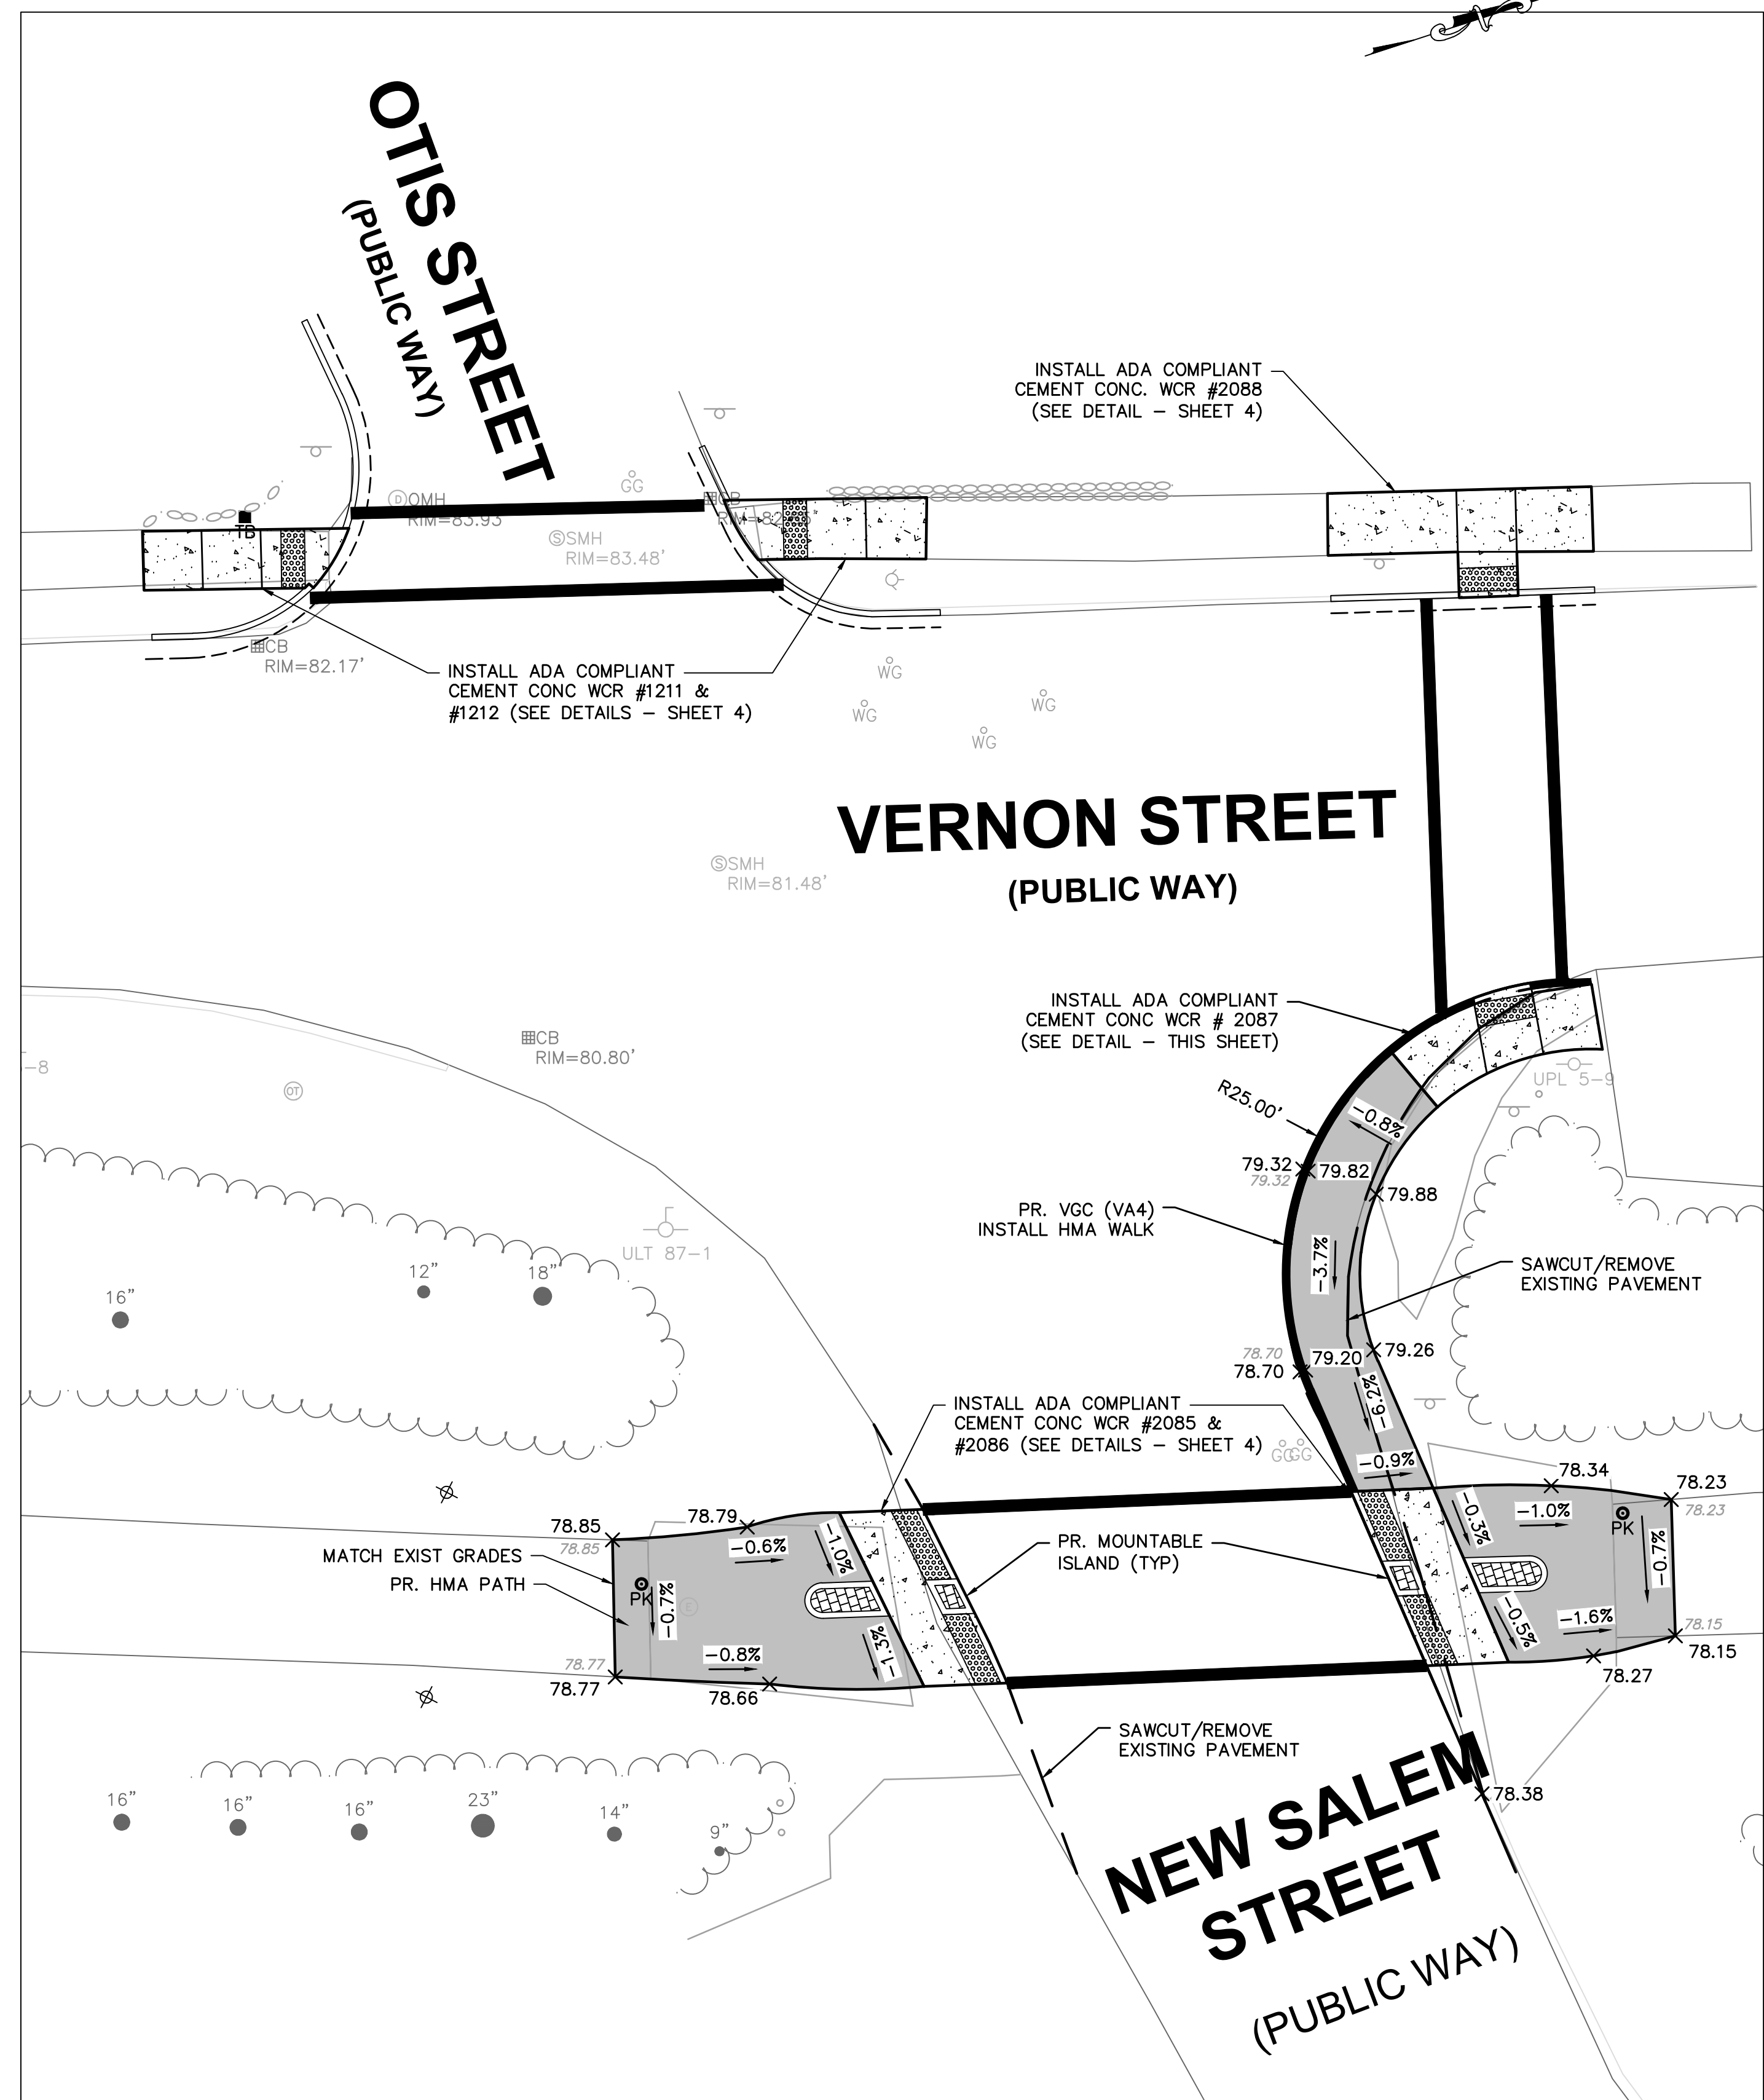

NEW SALEM STREET
SCALE: 1" = 10'

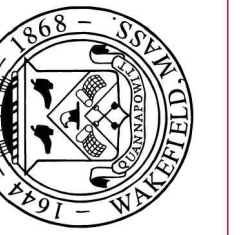

Public Works • Engineering Division • Lafayette Street • Wakefield, MA 01880

REVISIONS

REVISIONS	EAS	DATE	BY	APP
1	AS SHOWN			

SITE GRADING PLAN
NEW SALEM STREET-WATER STREET
WAKEFIELD TRAIL HEAD PROJECT
APRIL 19, 2023

2023-10

SHEET
3 OF 9

MT-2

