

**TOWN OF WAKEFIELD**  
 Department of Public Works Engineering Division  
 1 Lafayette Street Wakefield Massachusetts 01880  
 Phone 781-246-6308 ♦ Fax 781-246-6266



REVISIONS	


DATE:	DRAWN:	CHECKED:	SCALE:
			1" = 6'

**WORLD WAR II MEMORIAL**  
 REPLACEMENT PROJECT  
 FEBRUARY 2010


1331-002

**1331**  
 SHEET 1 OF 4



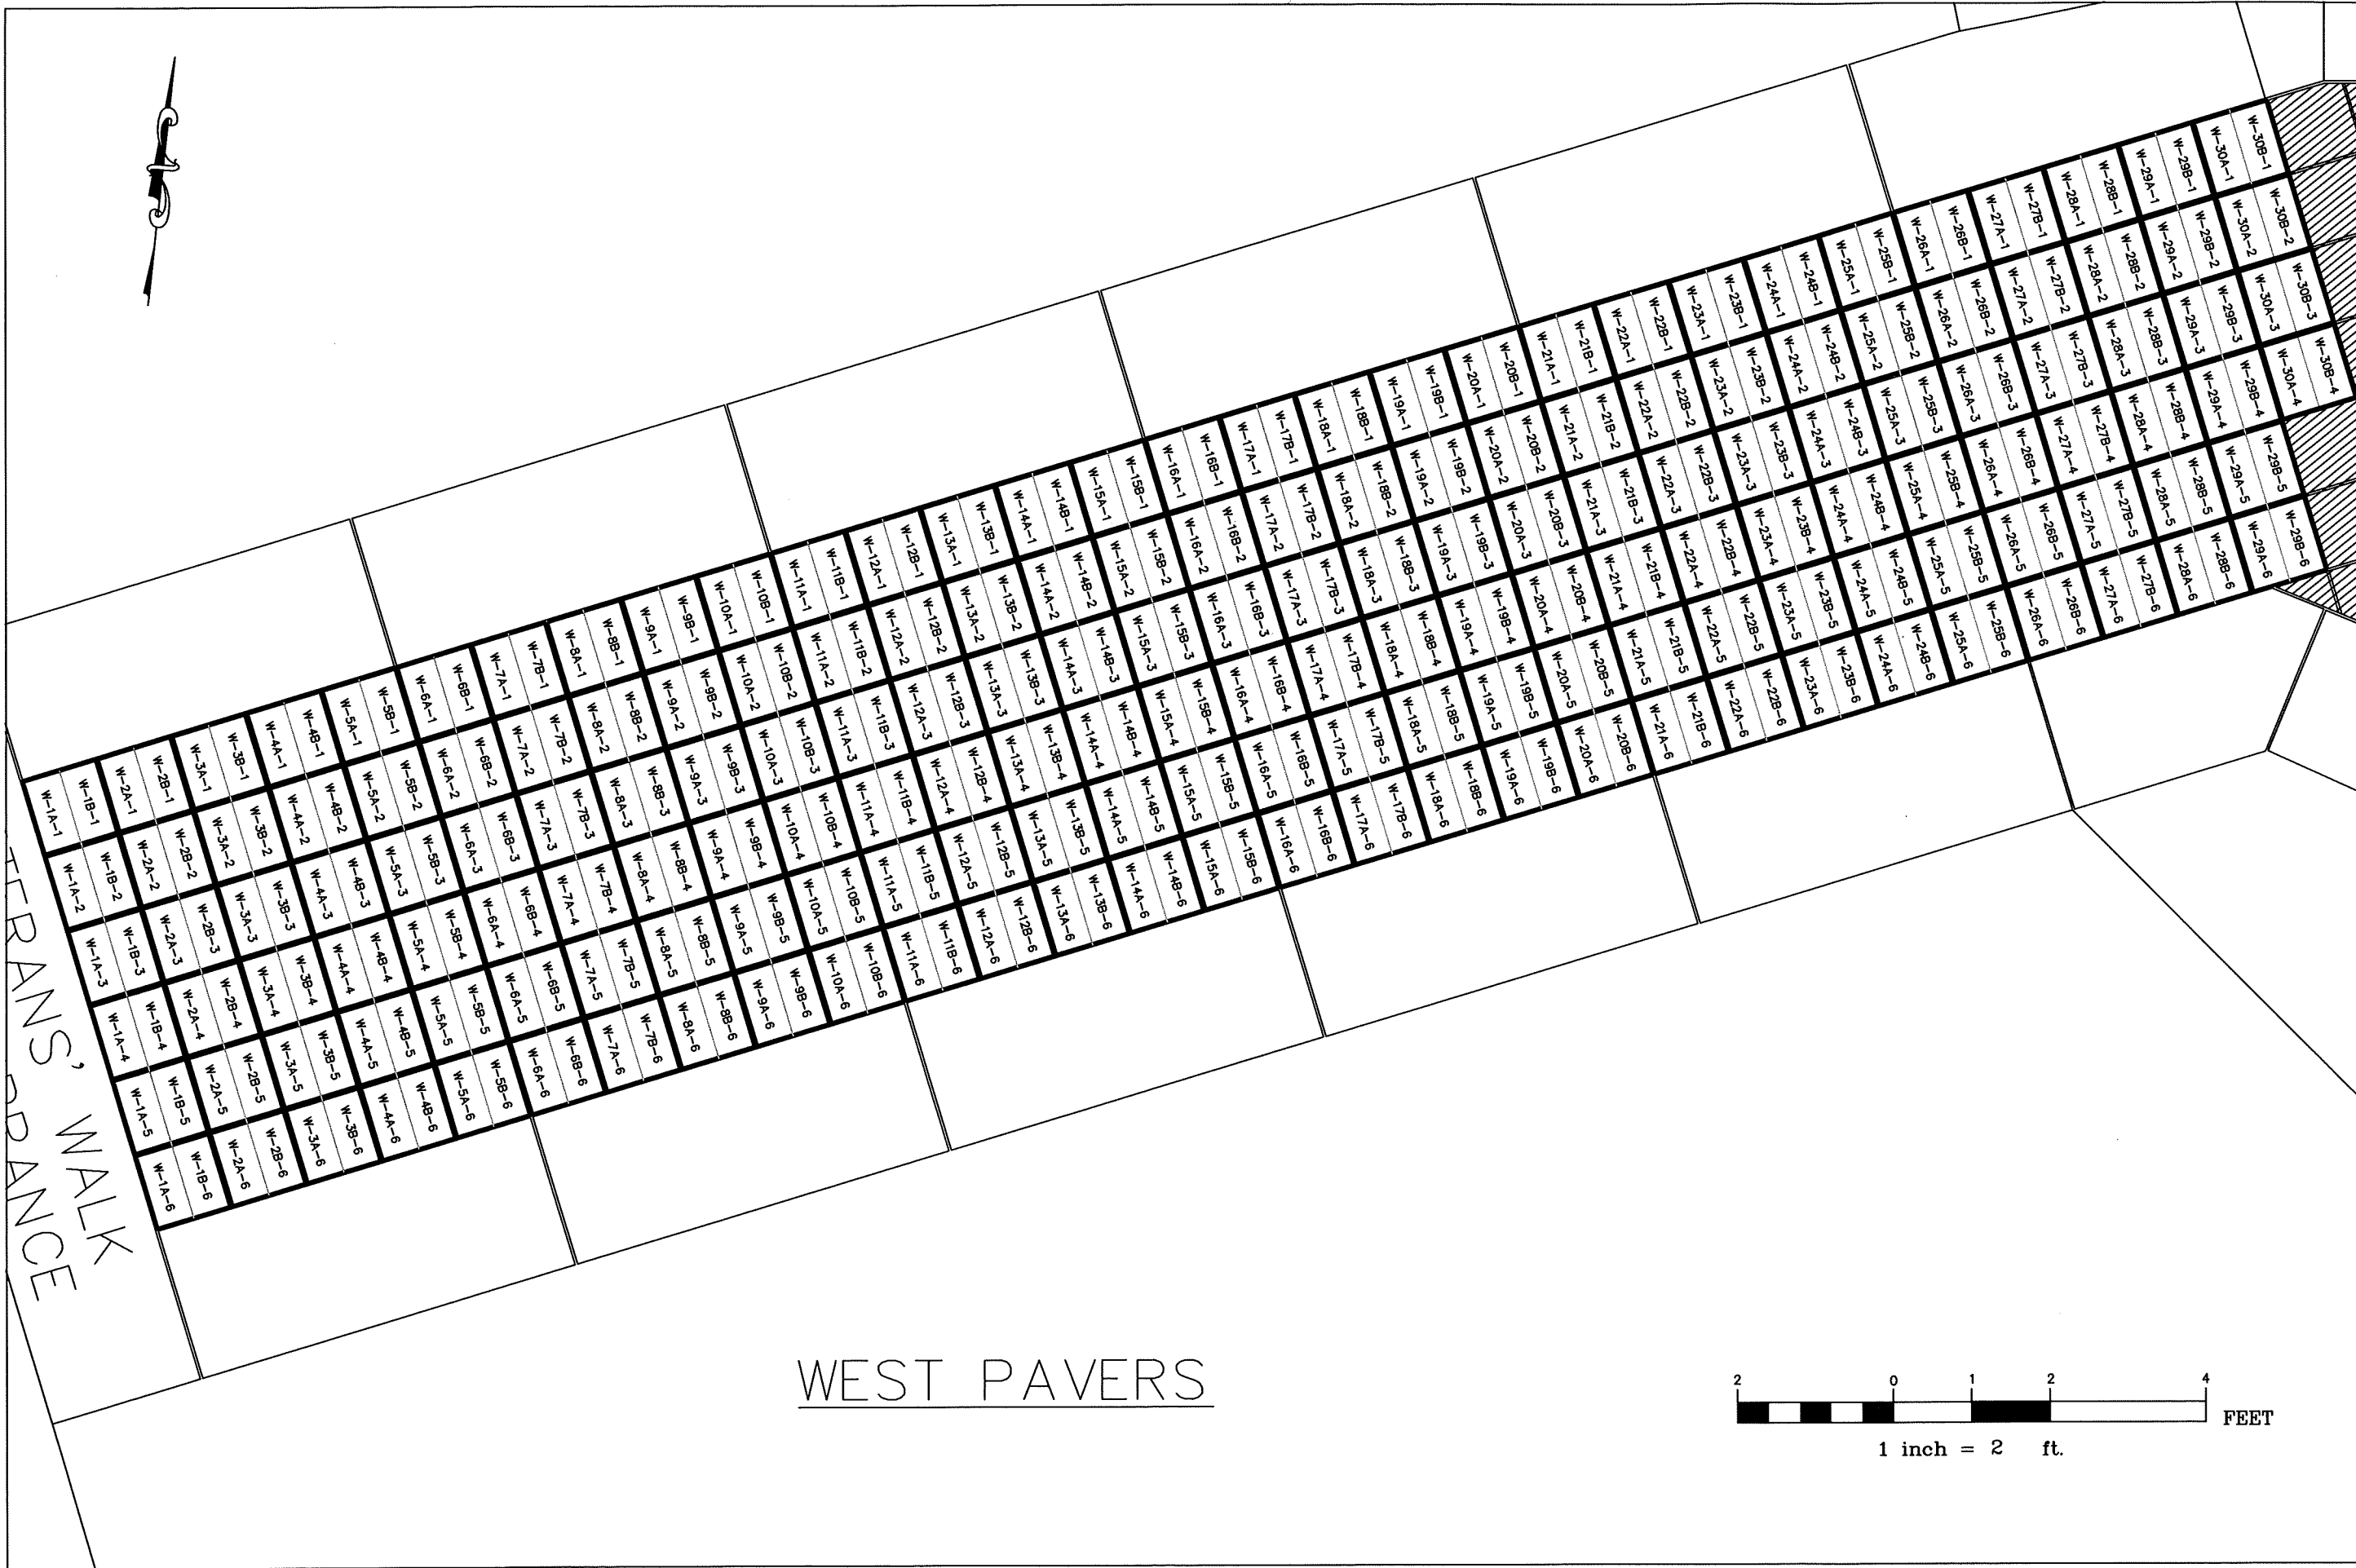

WEST PAVERS

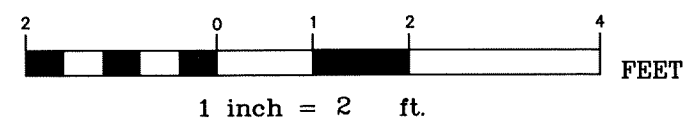

TOWN OF WAKEFIELD  
 Department of Public Works Engineering Division  
 1 Lafayette Street Wakefield Massachusetts 01880  
 Phone 781-246-6308 ♦ Fax 781-246-6266



REVISIONS

DATE: \_\_\_\_\_  
 DRAWN: \_\_\_\_\_  
 CHECKED: \_\_\_\_\_  
 SCALE: 1" = 2'

WORLD WAR II MEMORIAL  
 REPLACEMENT PROJECT  
 WEST PAVERS  
 FEBRUARY 2010


1331-002

1331  
 SHEET 2 OF 4

2

EAST PAVERS

VETERANS' OF DA...

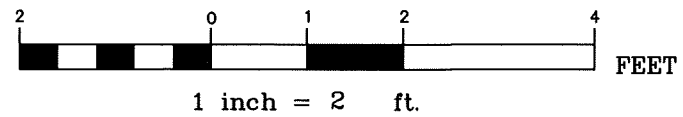

**TOWN OF WAKEFIELD**  
 Department of Public Works Engineering Division  
 1 Lafayette Street Wakefield, Massachusetts 01880  
 Phone 781-246-6308 ♦ Fax 781-246-6266



REVISIONS

SURVEY

DRAWN

CHECKED

SCALE 1" = 2'

**WORLD WAR II MEMORIAL**  
 REPLACEMENT PROJECT  
 EAST PAVERS  
 JANUARY 2010

1331-002

1331

SHEET 3 OF 4

**3**

