

TOWN OF WAKEFIELD
 Department of Public Works Engineering Division
 1 Lafayette Street Wakefield Massachusetts 01880
 Phone 781-246-6308 ♦ Fax 781-246-6266



REVISIONS	

DATE:	DRAWN:	CHECKED:	SCALE:
			1" = 6'

WORLD WAR II MEMORIAL
 REPLACEMENT PROJECT
 FEBRUARY 2010

1331-002



1331
 SHEET 1 OF 4





TRAVIS' WALK
DANCE

WEST PAVERS

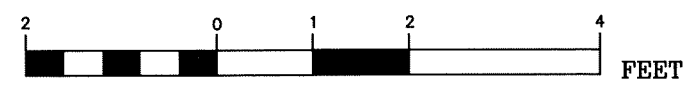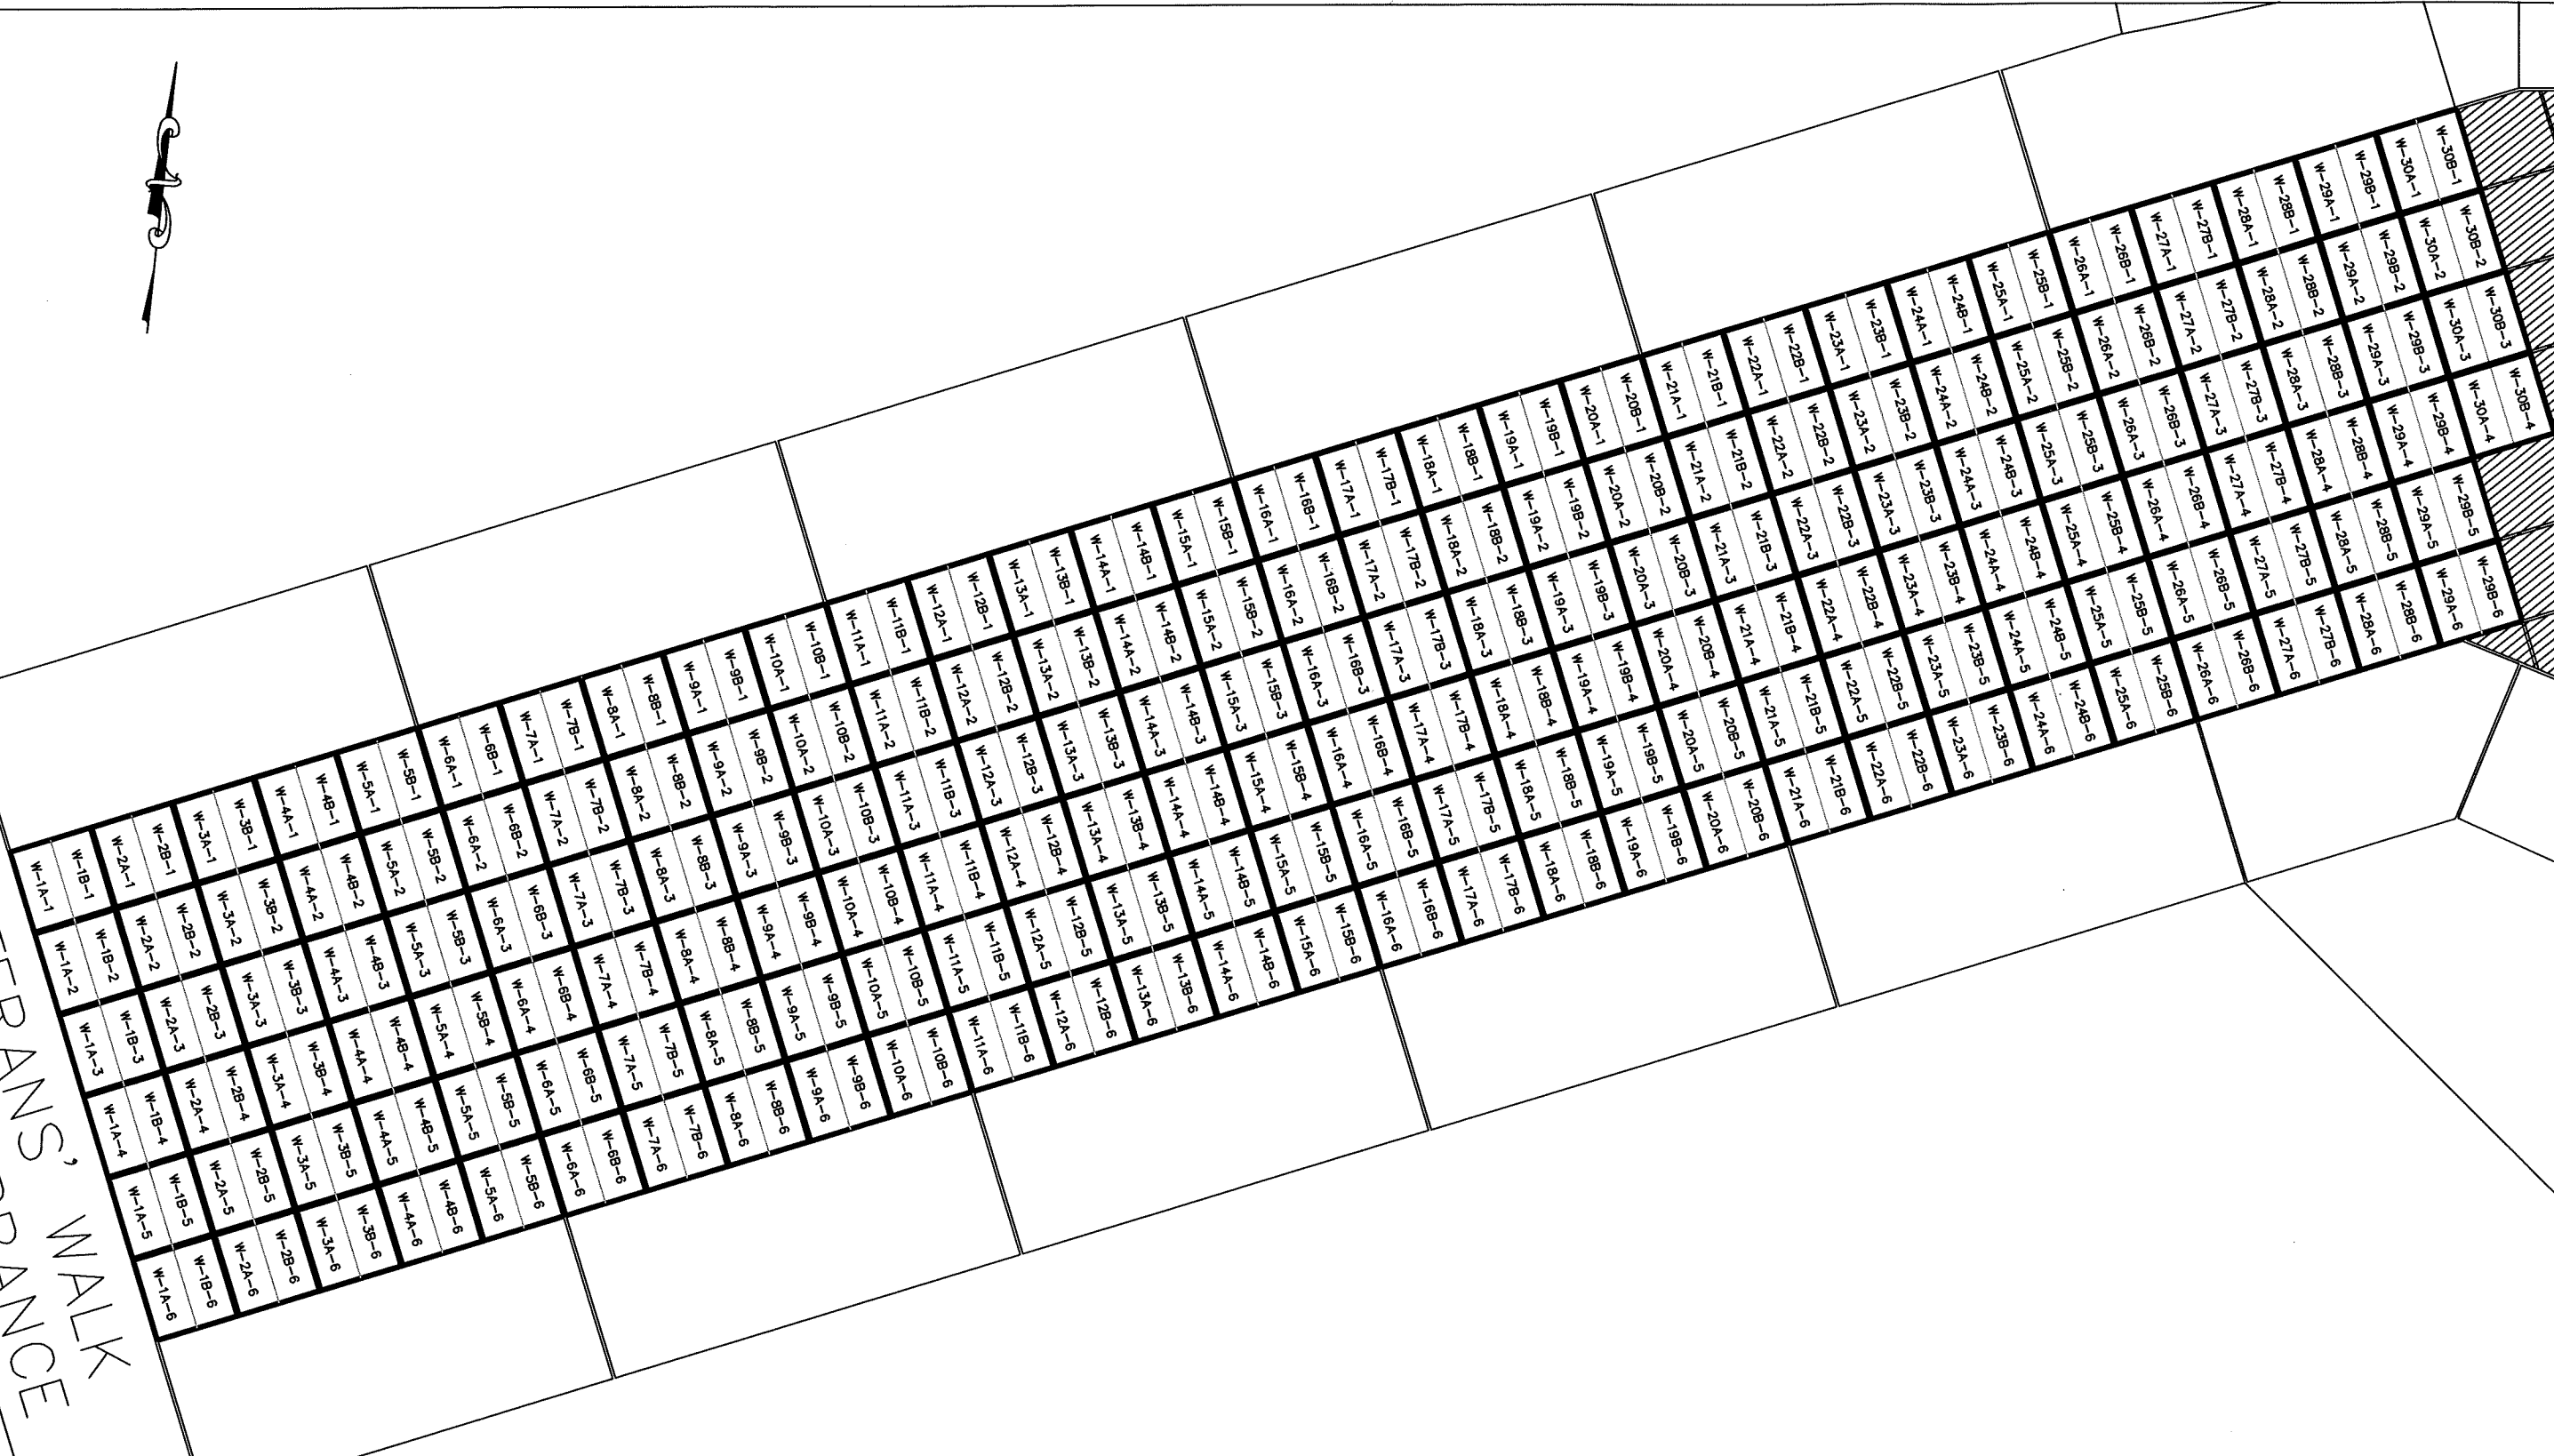

TOWN OF WAKEFIELD
 Department of Public Works Engineering Division
 1 Lafayette Street Wakefield Massachusetts 01880
 Phone 781-246-6308 ♦ Fax 781-246-6266



REVISIONS

DATE: _____
 DRAWN: _____
 CHECKED: _____
 SCALE: 1" = 2'

WORLD WAR II MEMORIAL
 REPLACEMENT PROJECT
 WEST PAVERS
 FEBRUARY 2010

1331-002



1331

SHEET 2 OF 4

2

EAST PAVERS

VETERANS' OF DA...

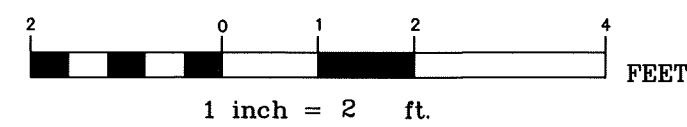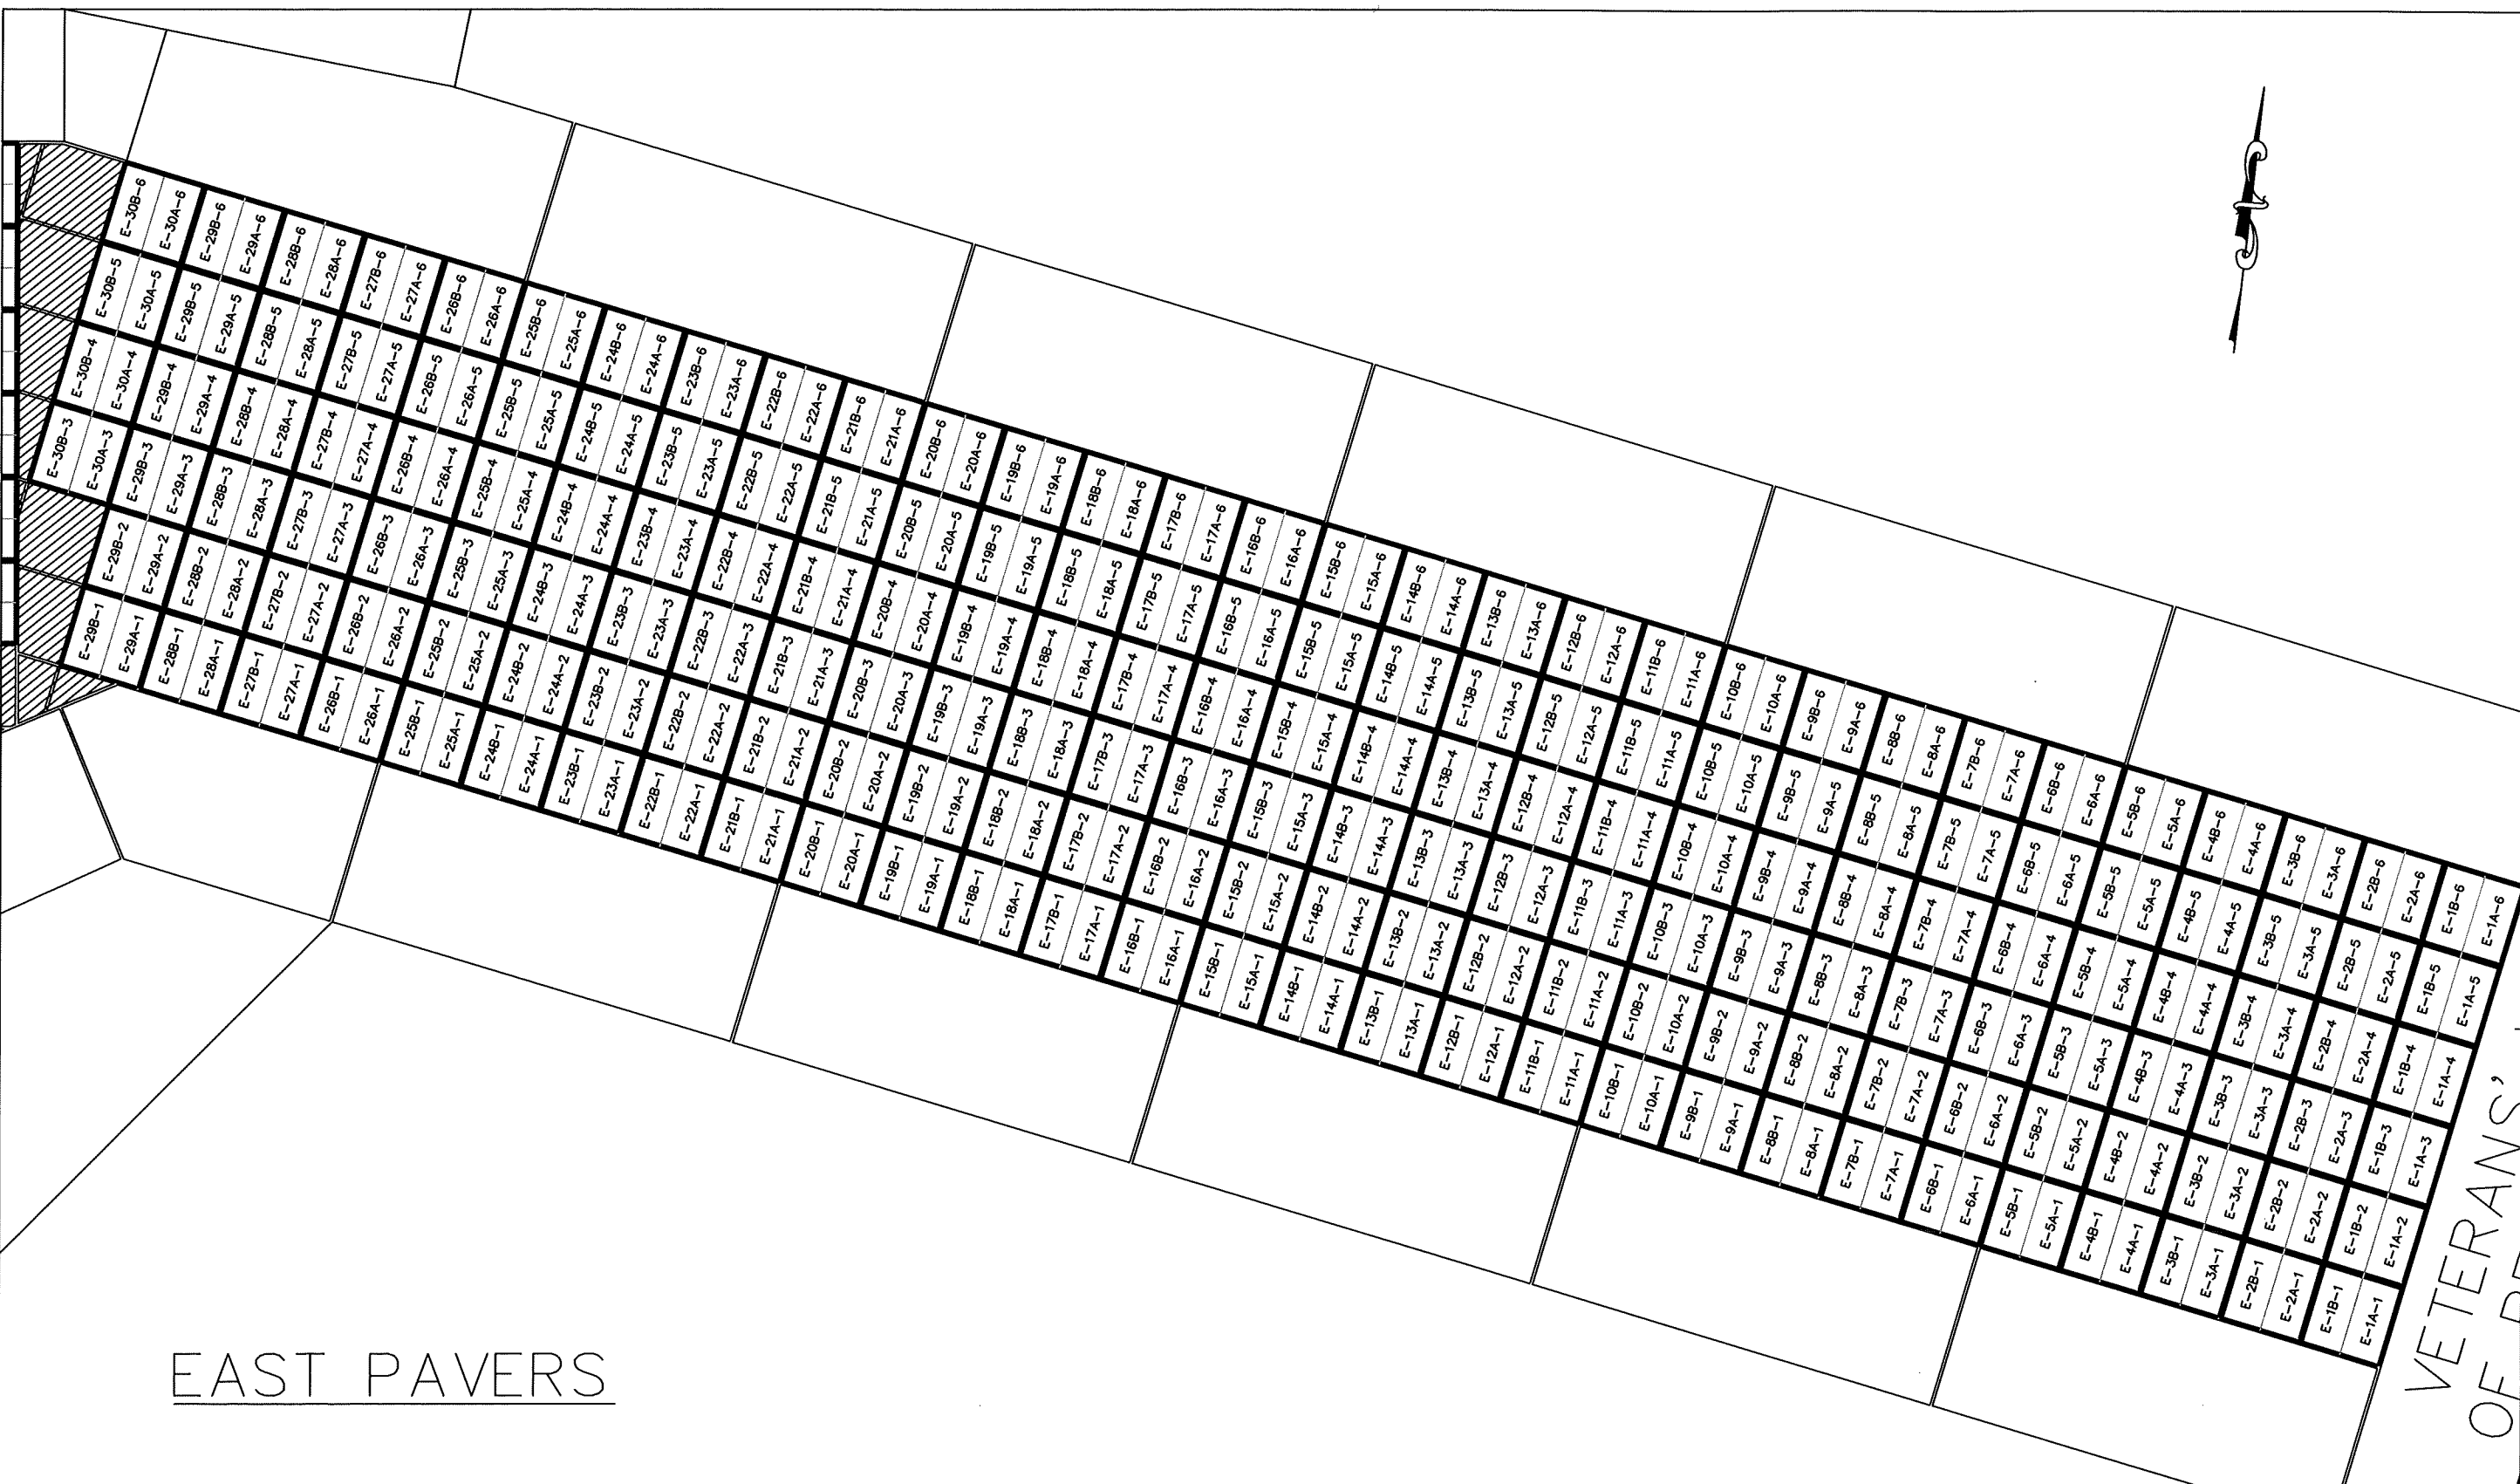

TOWN OF WAKEFIELD
 Department of Public Works Engineering Division
 1 Lafayette Street Wakefield, Massachusetts 01880
 Phone 781-246-6308 ♦ Fax 781-246-6266




REVISIONS

NO.	DATE	DESCRIPTION


SURVEY: DRAWN: CHECKED: SCALE: 1" = 2'

WORLD WAR II MEMORIAL
 REPLACEMENT PROJECT
 EAST PAVERS
 JANUARY 2010

1331-002
 1331
 SHEET 3 OF 4
3

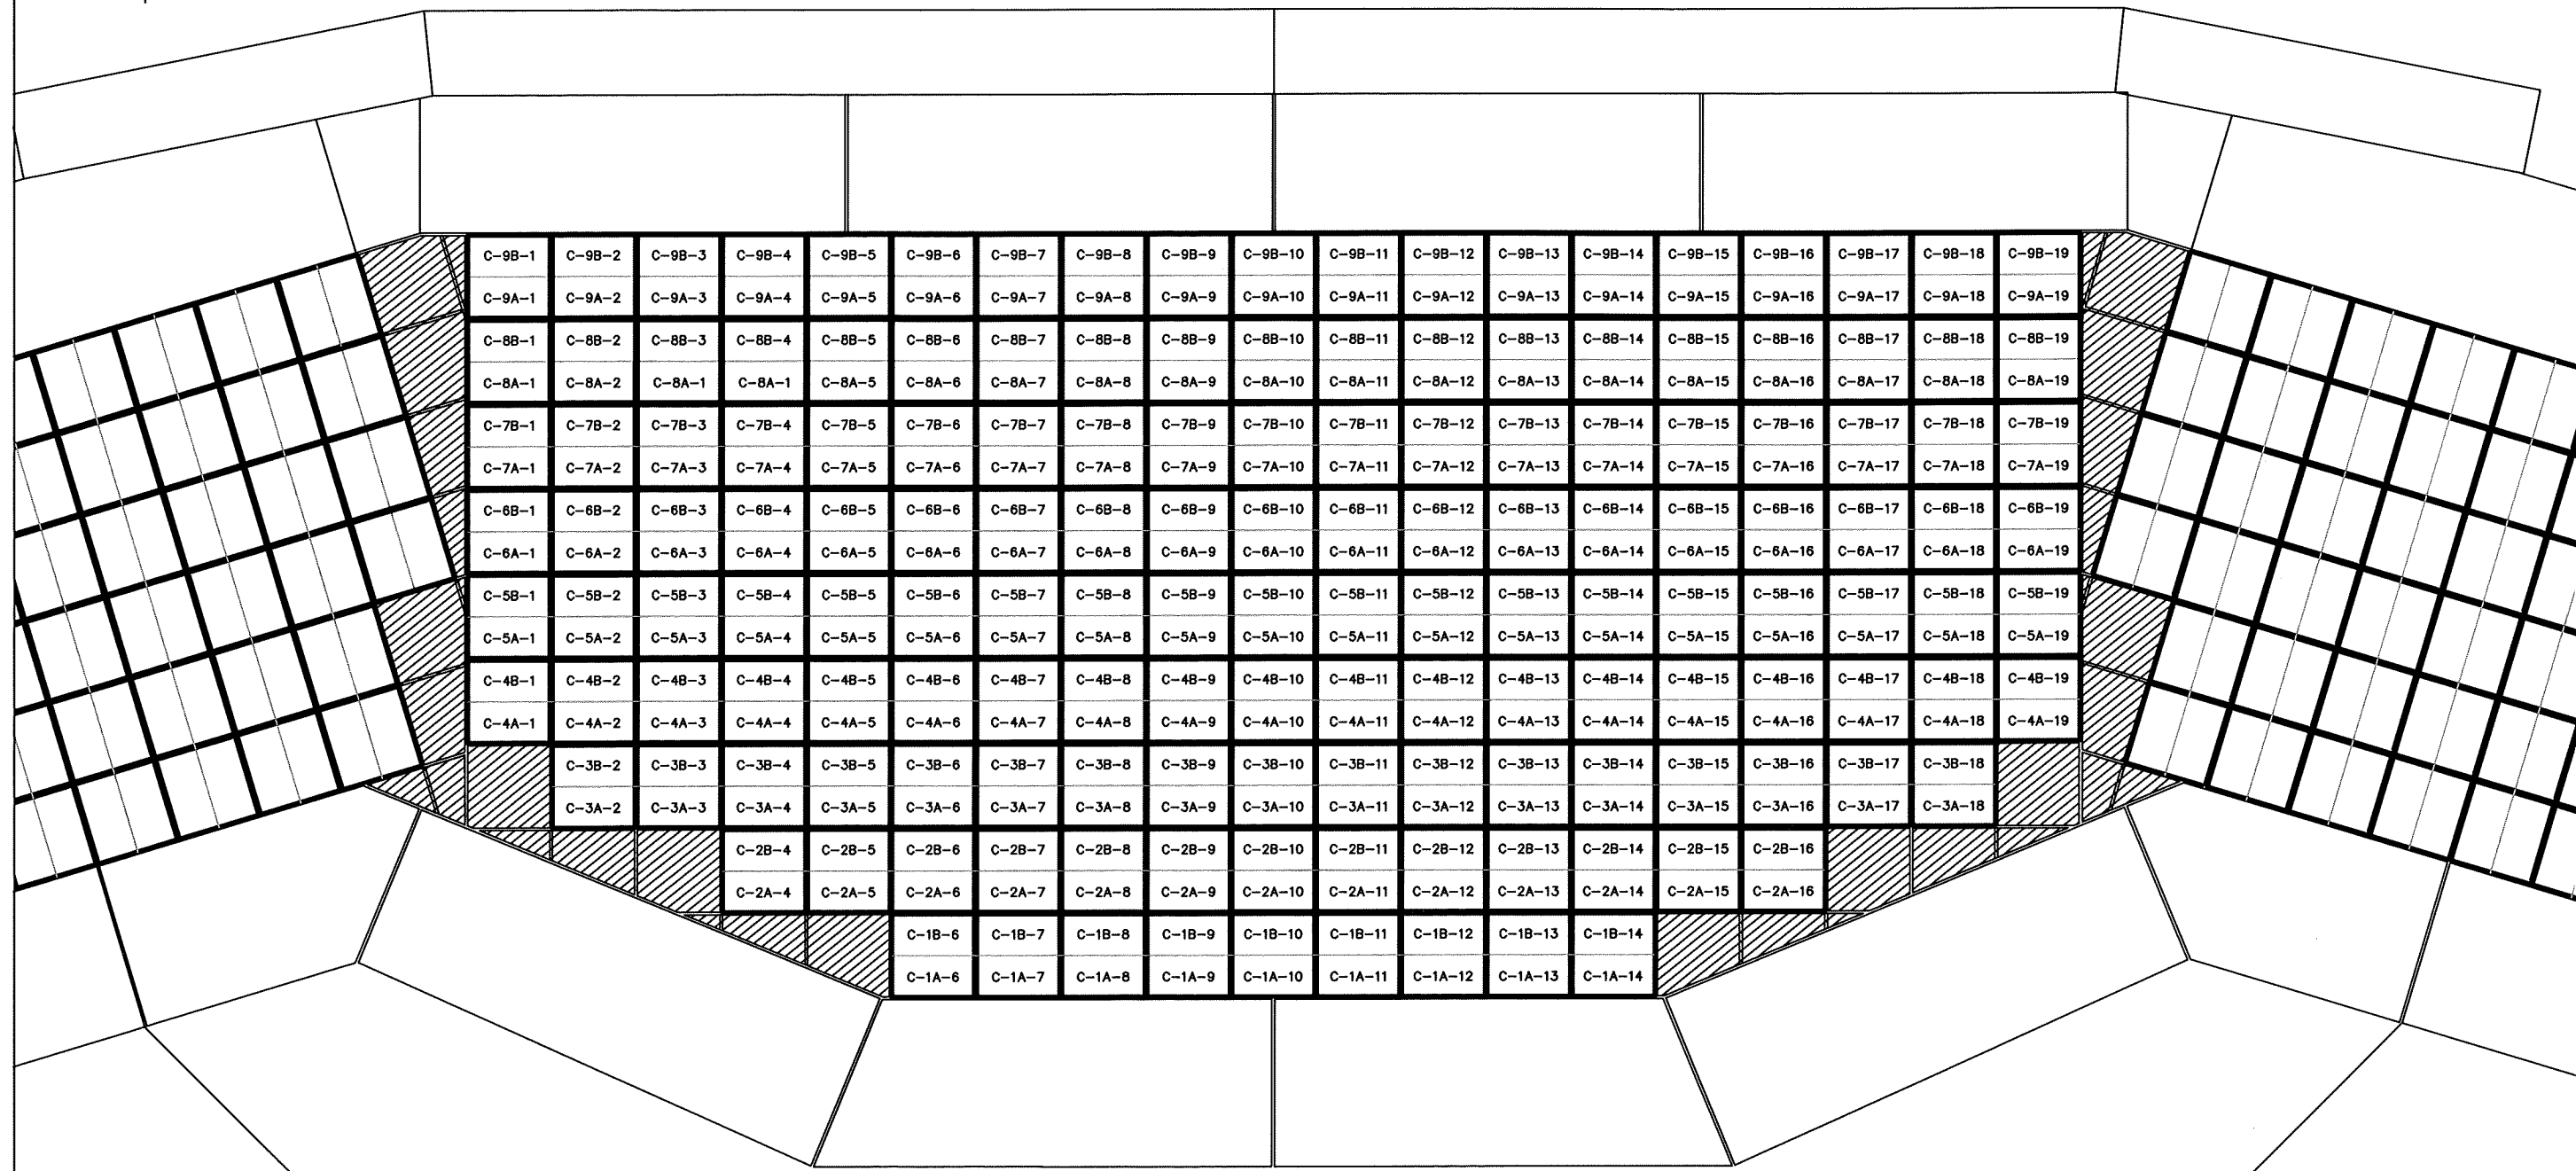

CENTRAL PAVERS

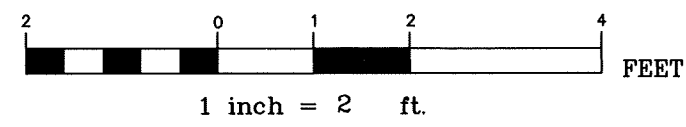

TOWN OF WAKEFIELD
 Department of Public Works Engineering Division
 1 Lafayette Street Wakefield Massachusetts 01880
 Phone 781-246-6308 ♦ Fax 781-246-6266

REVISIONS

DRAWN: _____
 CHECKED: _____
 SCALE: 1" = 2'

WORLD WAR II MEMORIAL
 REPLACEMENT PROJECT
 CENTRAL PAVERS
 FEBRUARY 2010

1331-002

1331
 SHEET 4 OF 4

4