


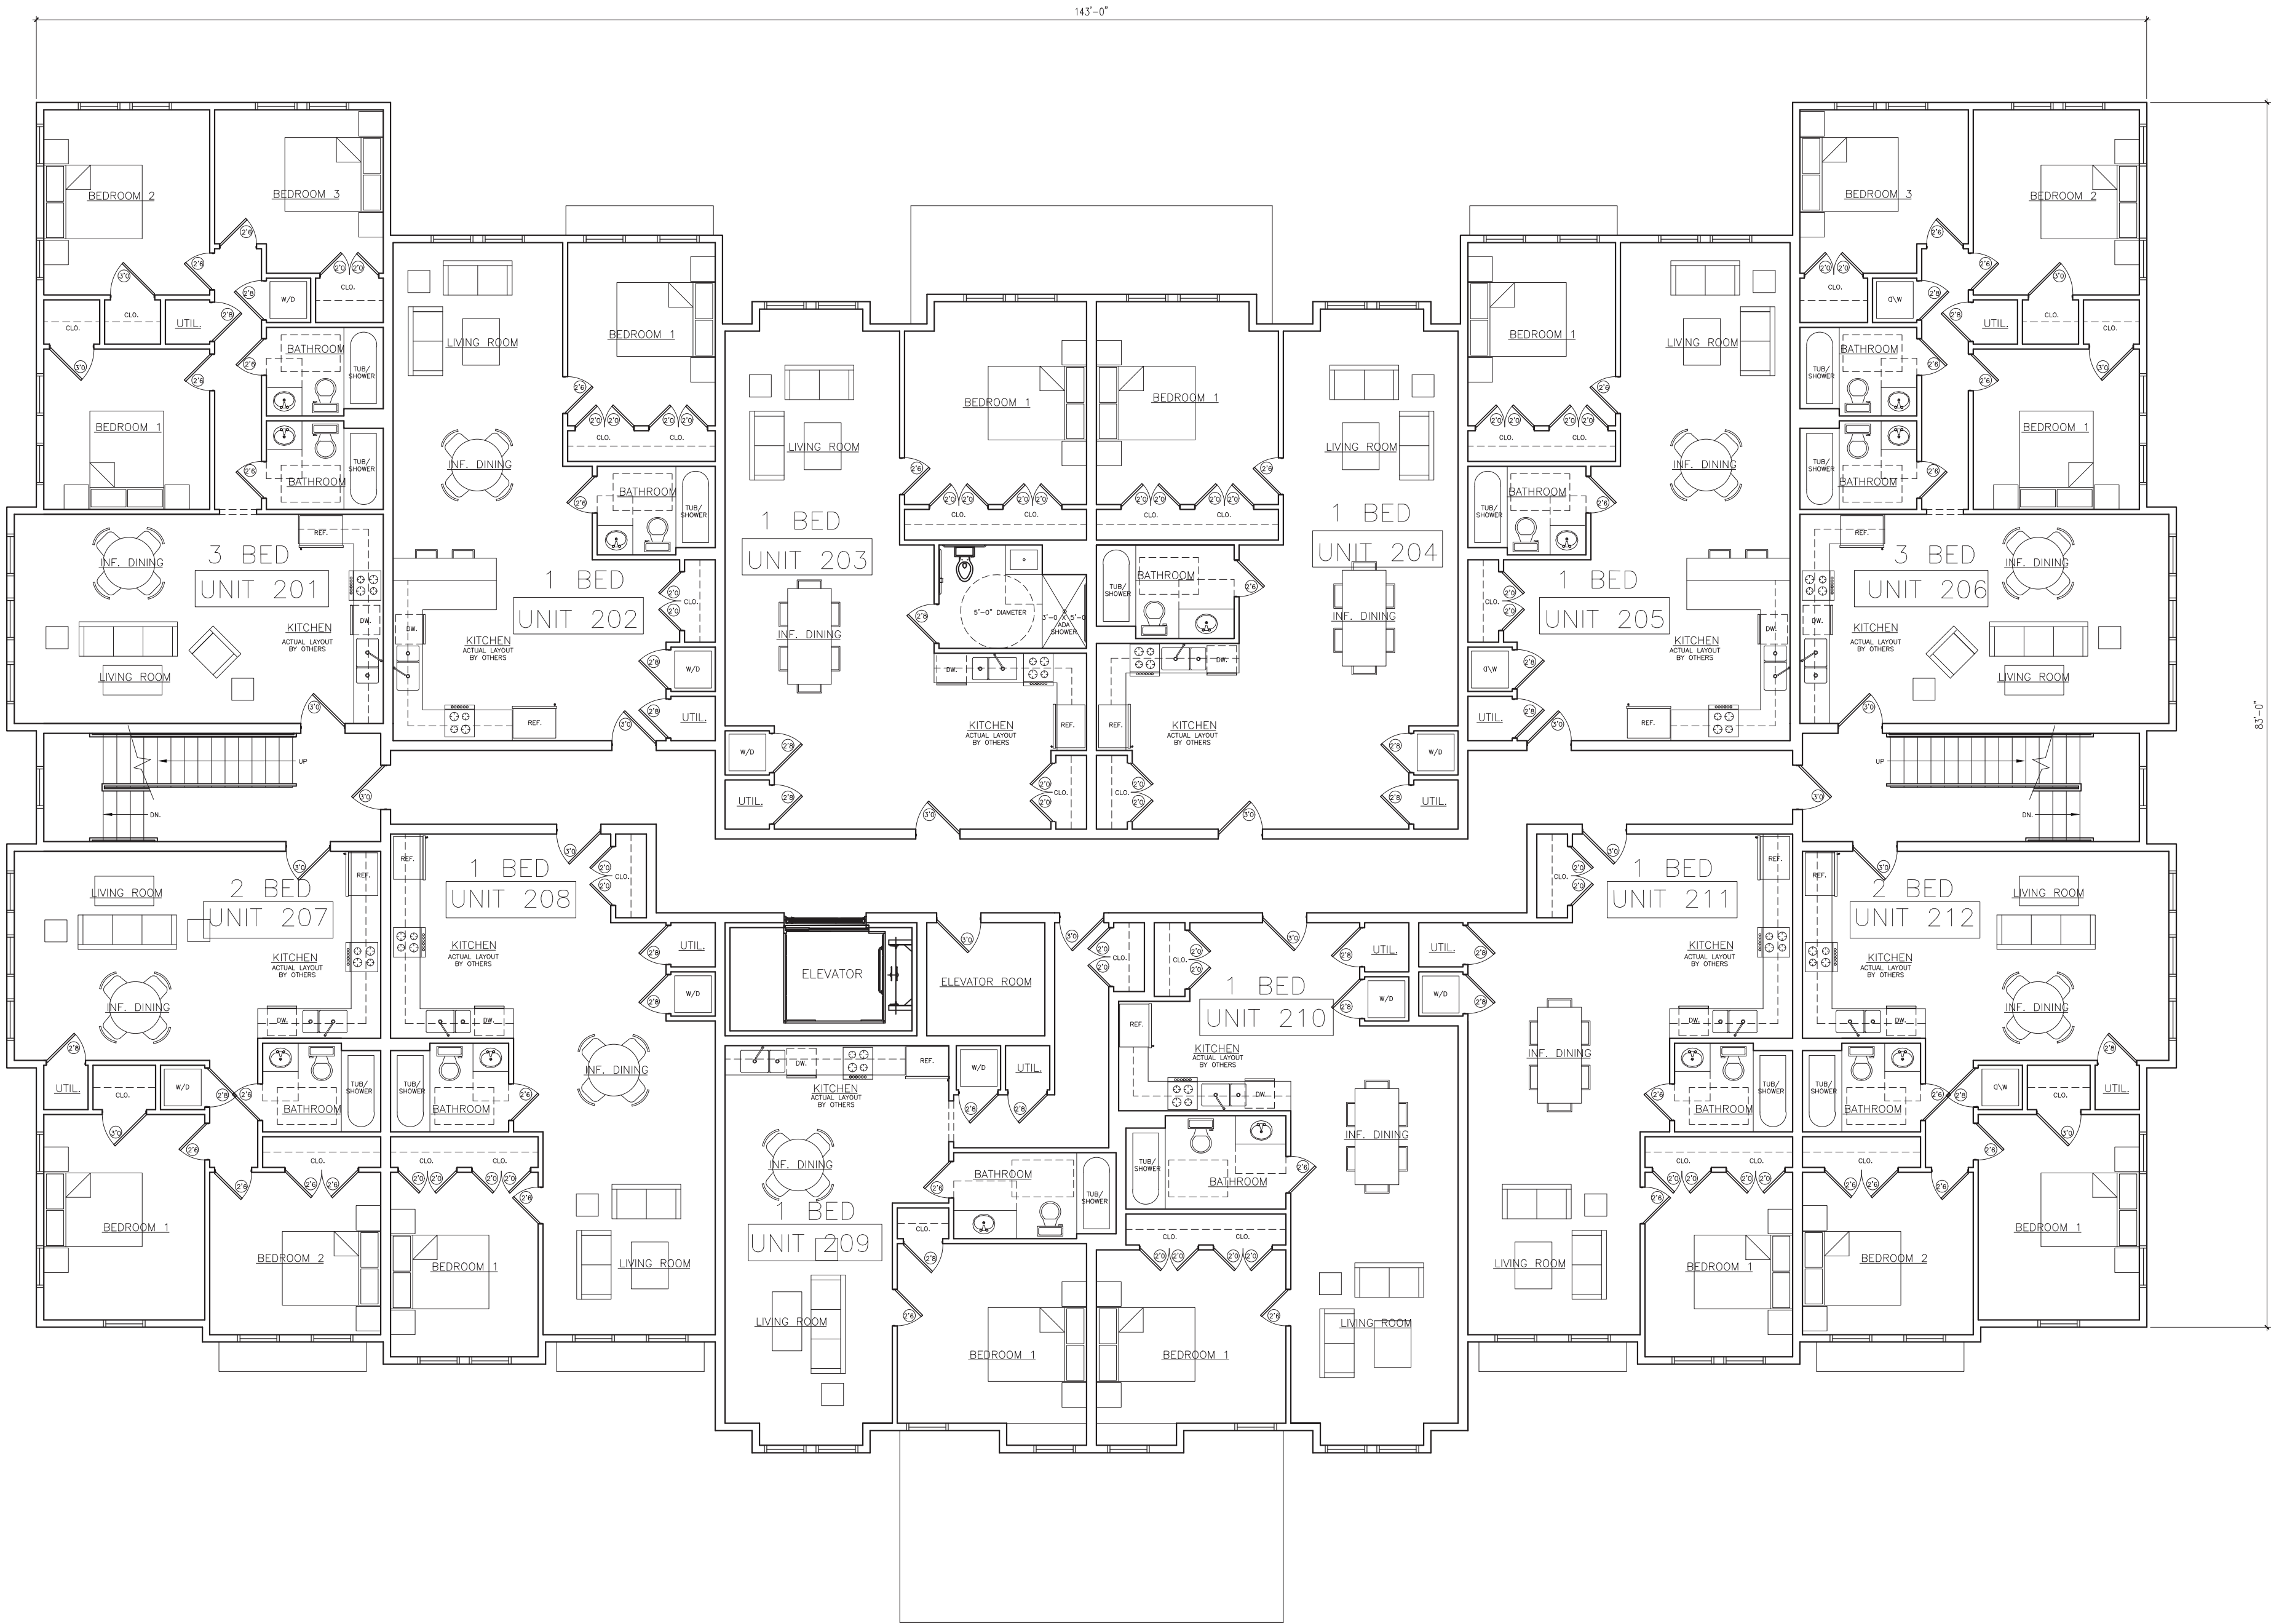



SECOND FLOOR
UNIT COUNT

- UNIT 201: 3 BED
- UNIT 202: 1 BED
- UNIT 203: 1 BED ADA
- UNIT 204: 1 BED
- UNIT 205: 1 BED
- UNIT 206: 3 BED
- UNIT 207: 2 BED
- UNIT 208: 1 BED
- UNIT 209: 1 BED
- UNIT 210: 1 BED
- UNIT 211: 1 BED
- UNIT 212: 2 BED

TOTAL - 12 Units

8 (1 BED)	2 (2 BED)	2 (3 BED)
1 (ADA)		

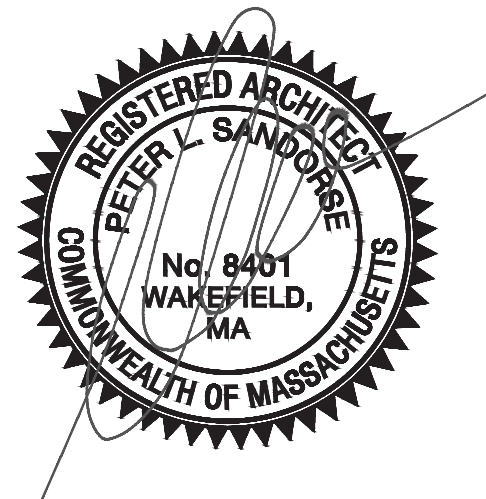

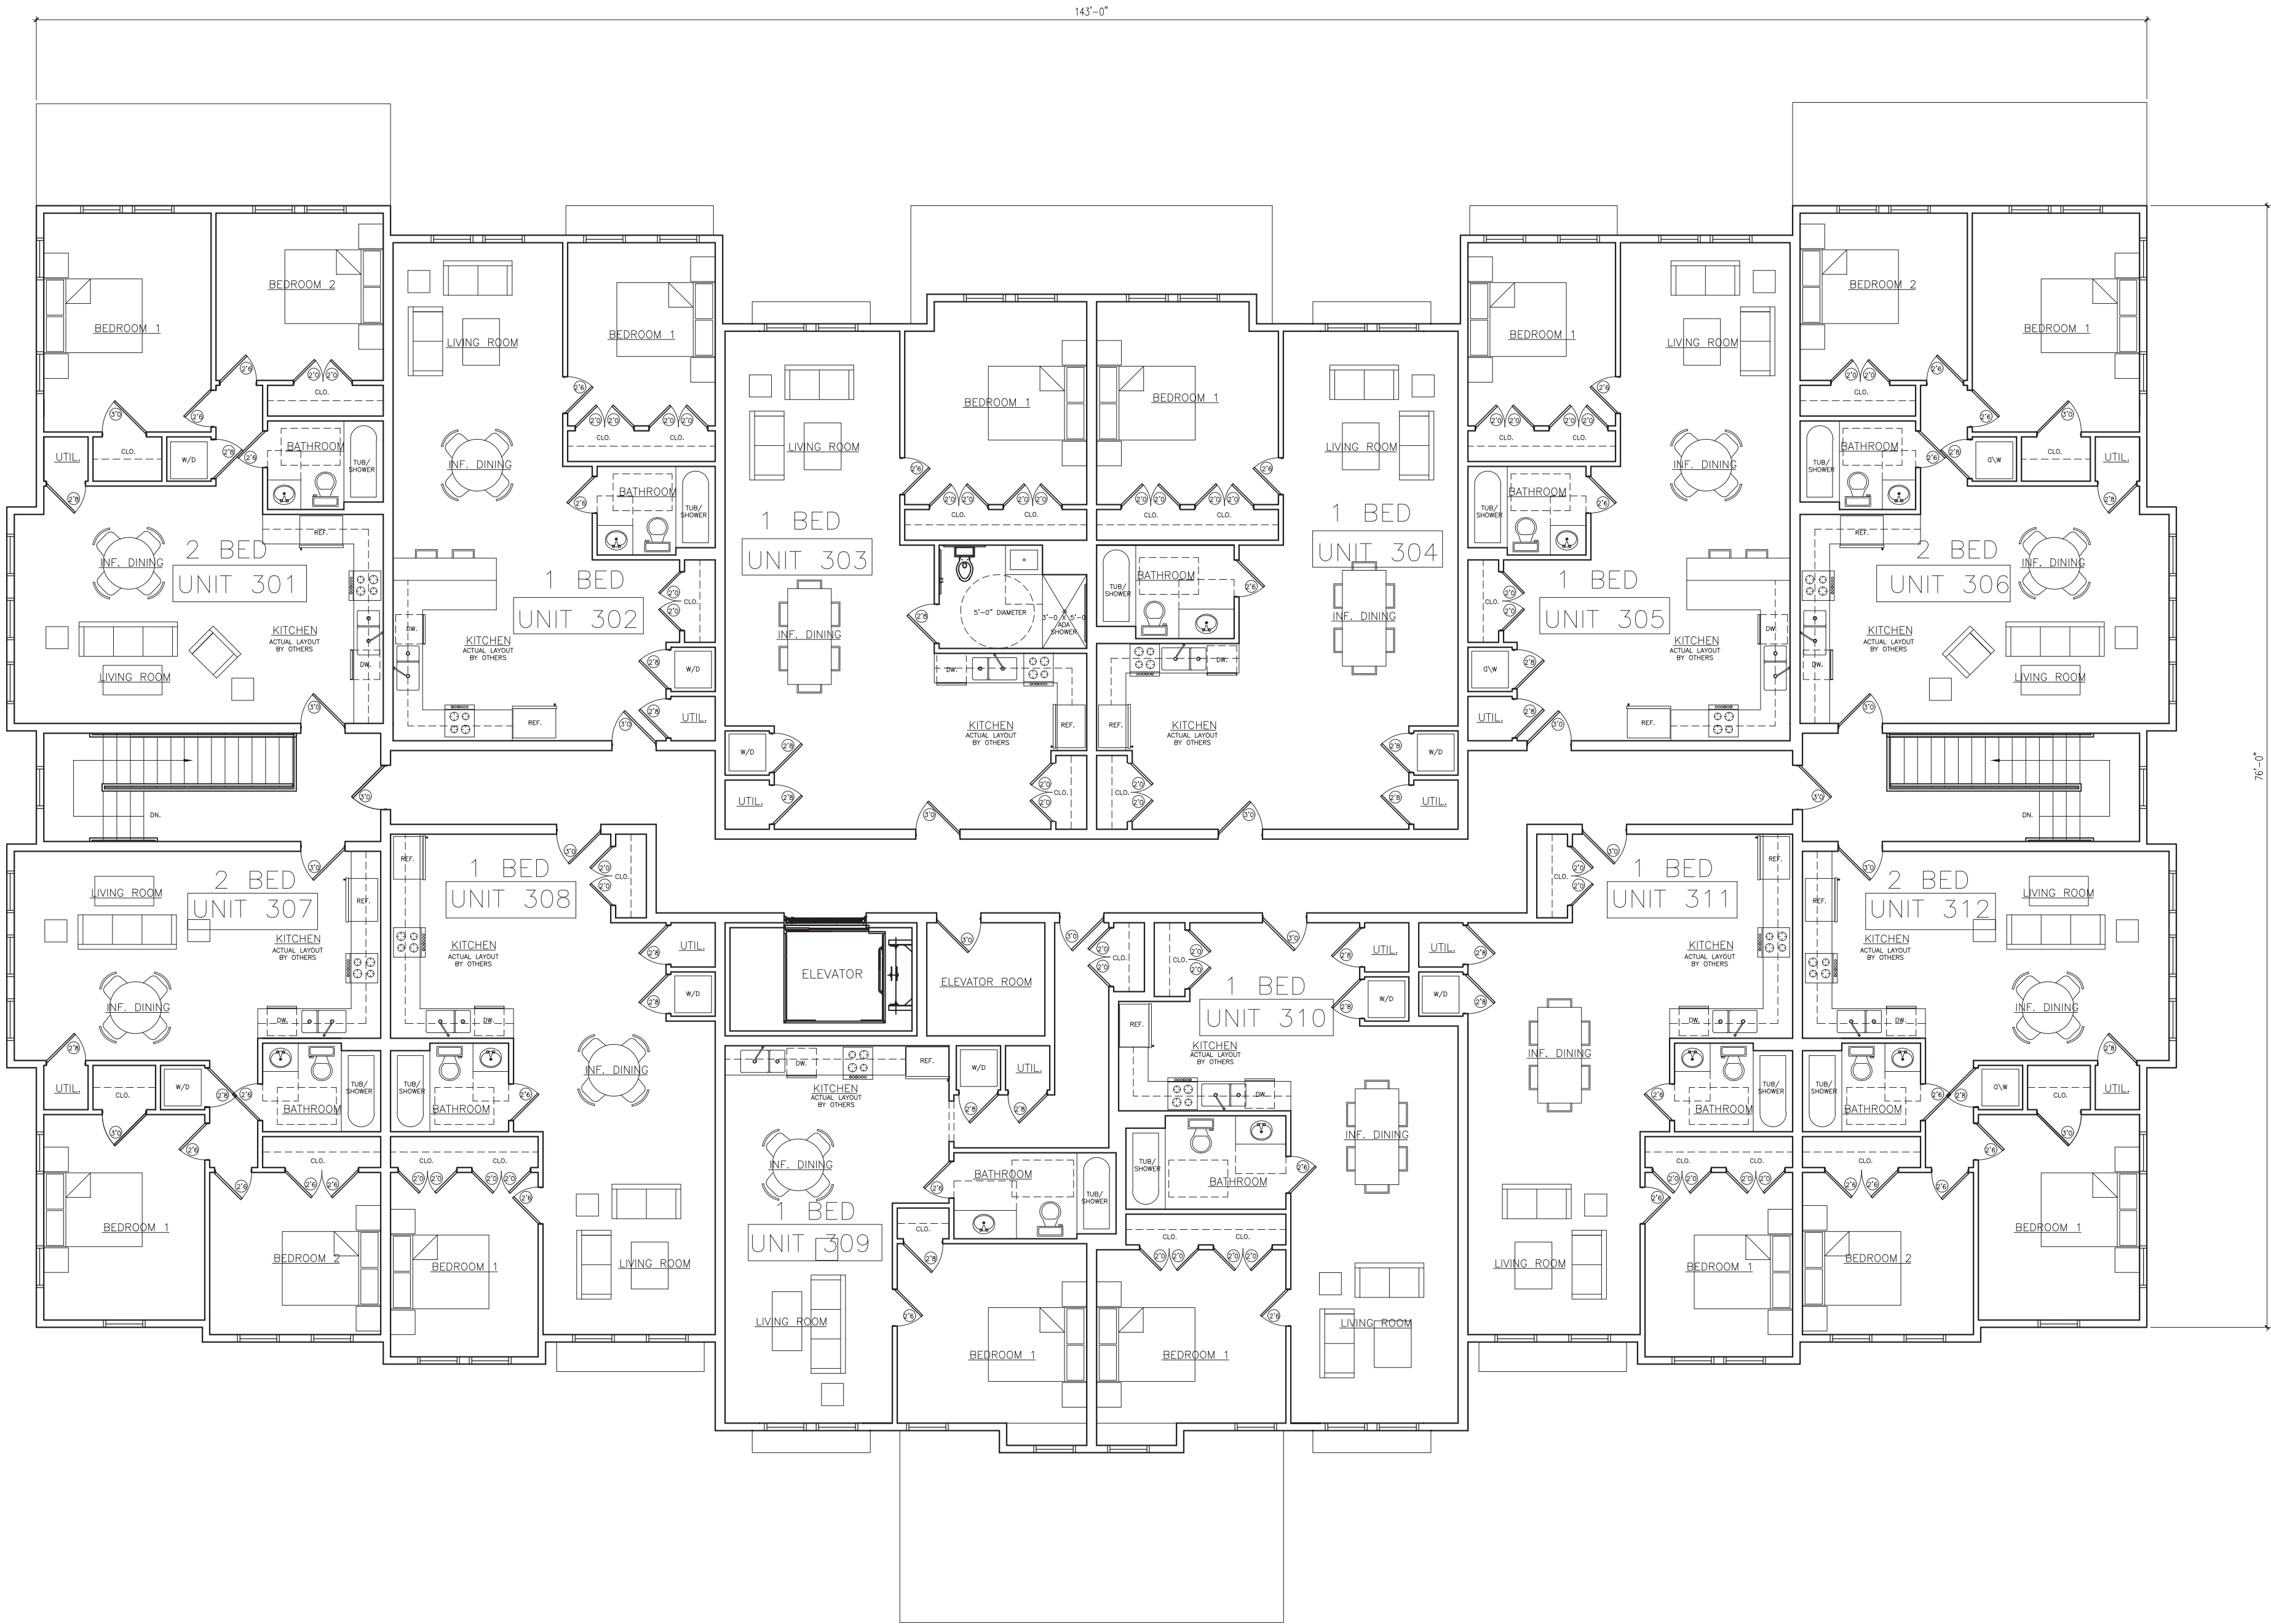


THIRD FLOOR
UNIT COUNT

- UNIT 301: 2 BED
- UNIT 302: 1 BED
- UNIT 303: 1 BED ADA
- UNIT 304: 1 BED
- UNIT 305: 1 BED
- UNIT 306: 2 BED
- UNIT 307: 2 BED
- UNIT 308: 1 BED
- UNIT 309: 1 BED
- UNIT 310: 1 BED
- UNIT 311: 1 BED
- UNIT 312: 2 BED

TOTAL - 12 Units

8 (1 BED)	4 (2 BED)
1 (ADA)	

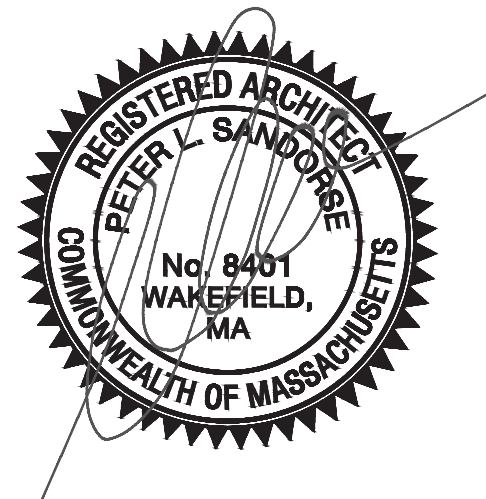



DROPOSED FRONT ELEVATION

Scale: 3/16" = 1'-0"



DROPOSED LEFT ELEVATION

Scale: 3/16" = 1'-0"





DROPOSED REAR ELEVATION

Scale: 3/16" = 1'-0"



DROPOSED RIGHT ELEVATION

Scale: 3/16" = 1'-0"




596 NORTH AVE, WAKEFIELD, MA

9.14.22



DROPOSED STREETSCAPE A

24 (1 BED) 8 (2 BED) 4 (3 BED) 36 (TOTAL)

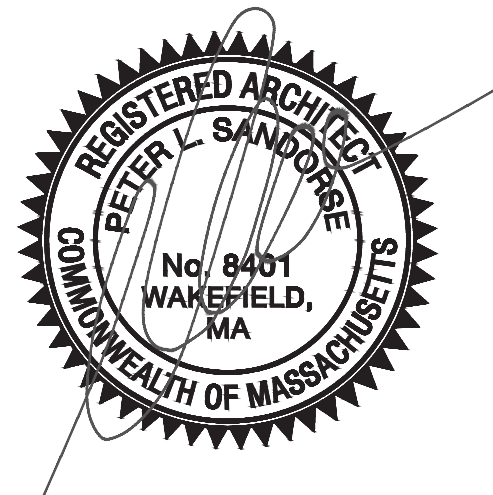



DROPOSED STREETSCAPE B

24 (1 BED) 8 (2 BED) 4 (3 BED) 36 (TOTAL)



596 NORTH AVE, WAKEFIELD, MA

9.14.22



DROPOSED STREETSCAPE C

24 (1 BED)

8 (2 BED)

4 (3 BED)

36 (TOTAL)



MATERIALS

Vertical Siding: Navajo Beige HardiePanel Vertical Siding
Horizontal Siding: Cobblestone HardieLap Siding



PROPOSED COLOR SCHEME A

24 (1 BED) 8 (2 BED) 4 (3 BED) 36 (TOTAL)



MATERIALS

Vertical Siding: Navajo Beige HardiePanel Vertical Siding
Horizontal Siding: Arctic White HardieLap Siding




PROPOSED COLOR SCHEME B

24 (1 BED) 8 (2 BED) 4 (3 BED) 36 (TOTAL)






Anderson 400 Series
Double Hung Window

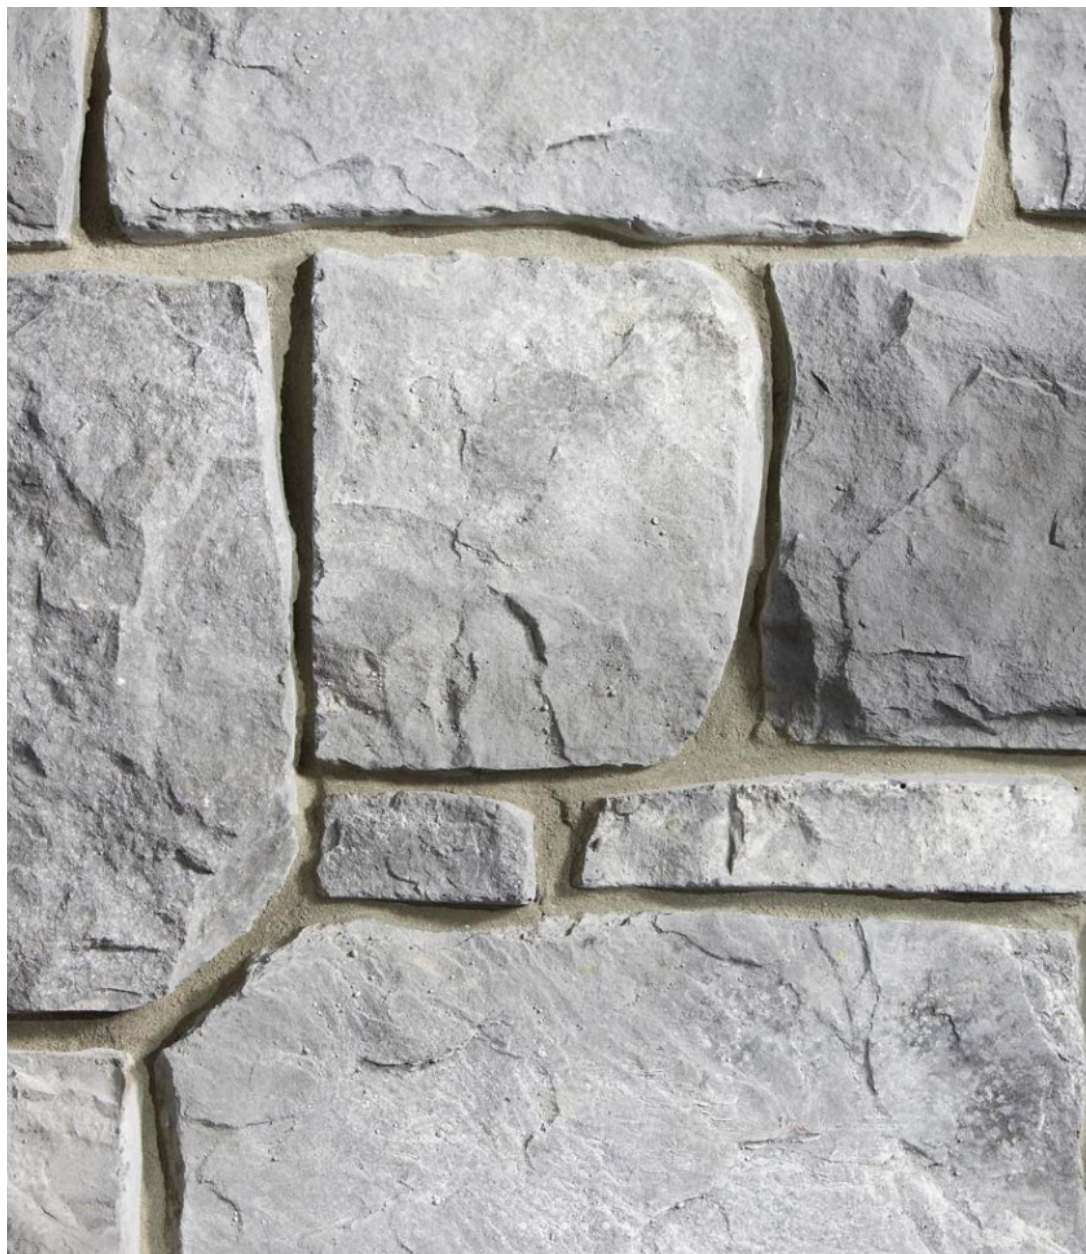

PA Lime Cobblestone Veneer




Max Def Georgetown Gray Certainteed
Landmark Roof Shingles

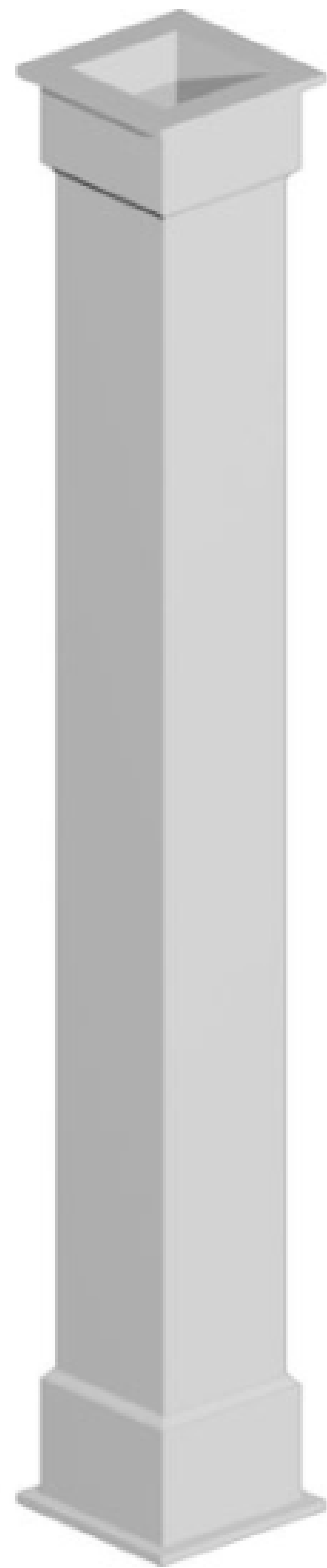

10\"X84\" Wrapped Column



4\"X20\"X20\" Imperial Bracket

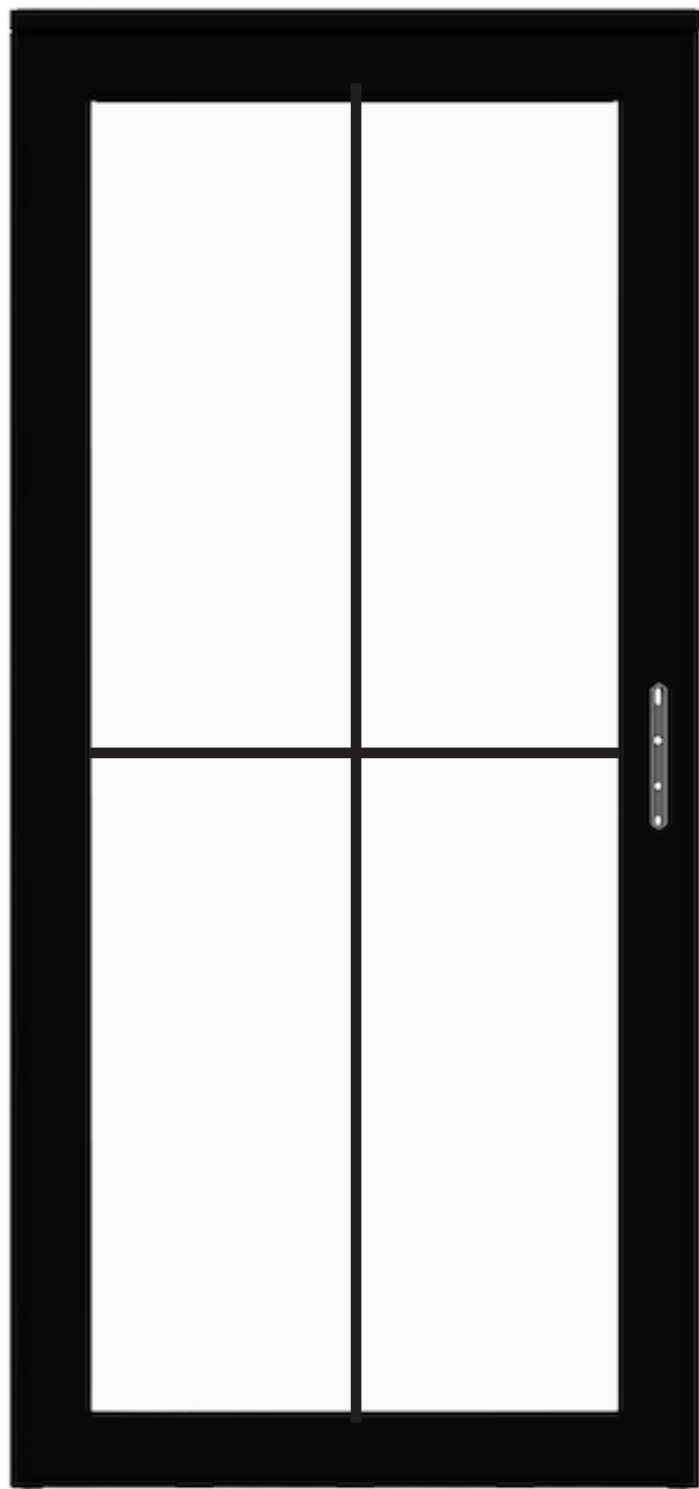

Andersen Architectural
Commercial Entry Door



PIMA Pendant
Pole Mounted



PIMA Pendant Wall Mounted



Arctic White
Hardieplank Lap Siding



Navajo Beige
Hardiepanel Vertical Siding



Cobblestone
Hardieplank Lap Siding

DROPOSED BUILDING MATERIALS LIST

