



PLAN

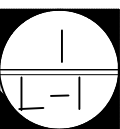

PLANTING PLAN
SCALE: 1" = 10'

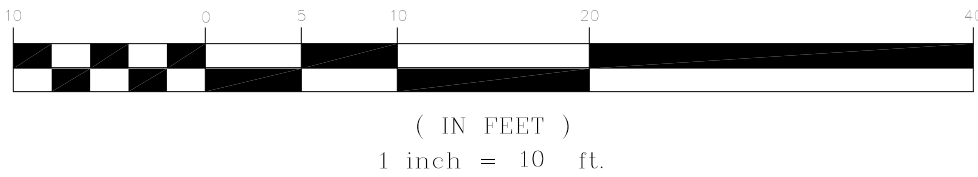


GRAPHIC SCALE

(IN FEET)
1 inch = 10 ft.

Plant Schedule


Qty	Key	Botanical Name	Common Name	Size
TREES:				
1	HB	Betula nigra 'Heritage'	Heritage Birch	10-12'
2	SHAD	Amelanchier canadensis	Downy Shadblow	8-10'
SHRUBS:				
6	CL	Clethra alnifolia	Sweet Pepper	#3pot
10	EML	Kalmia angustifolia	Sheel Laurel	#3pot
6	HBB	Vaccinium corymbosum	Highbush Blueberry	#3pot
4	RTD	Cornus alba 'Elegantissima'	Varigated Red Twig Dogwood	#3pot
6	VID	Viburnum dentatum	Arrowwood	3-4'

PLAN

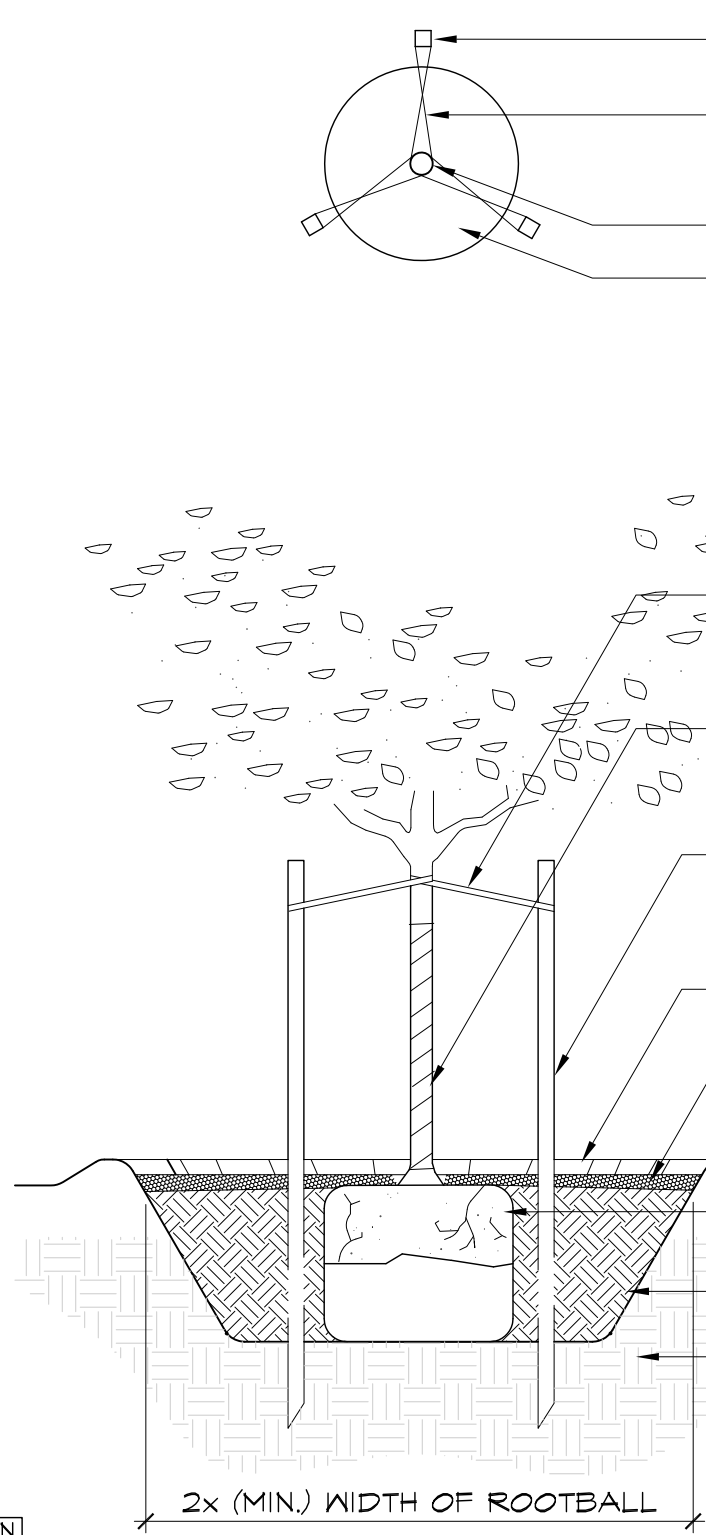

SECTION

2 DECIDUOUS TREE PLANTING AND STAKING
L-1 SCALE: N.T.S.

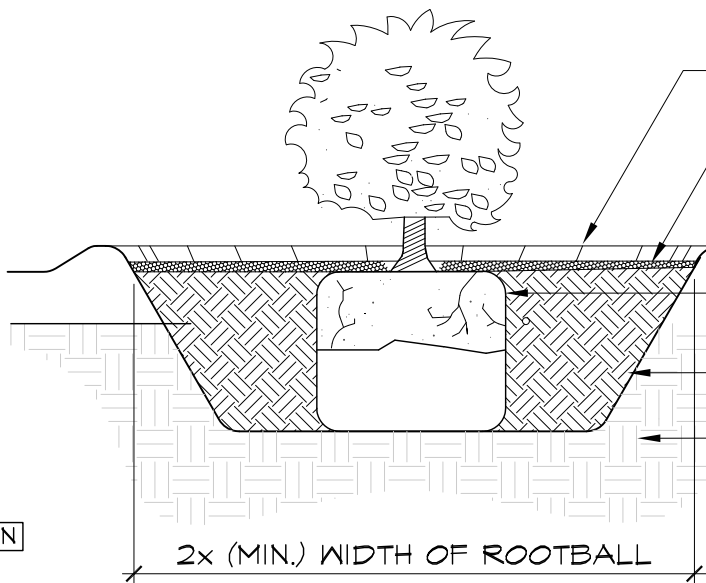

SECTION

3 SHRUB PLANTING
L-1 SCALE: N.T.S.

ASSESSOR'S INFO 3/15/24	

PLANTING PLAN
OF
ASSESSORS LOT 30-164-A80
0 PRESTON STREET
IN
WAKEFIELD, MA

Landscape Planting Plan

james k. emmanuel | associates
LANDSCAPE ARCHITECTS



22 Carlton Rd.
Marblehead, MA 01945
tel. (781) 622-7487

james@jamesemmanuel.com
www.jamesemmanuel.com

SCALE 1" = 10'

DRAWN BY

CHECKED

DATE March 5, 2024

DRAWING NUMBER

L-1