

Sketch Plan Showing Proposed Curb Repair in WAKEFIELD, MASS.

Hayes Engineering, Inc.
Civil Engineers & Land Surveyors
603 Salem Street
Wakefield, MA 01880


Telephone: 781.246.2800
www.hayeseng.com

Scale: 1" = AS NOTED



March 21, 2024

301 EDGEWATER PLACE

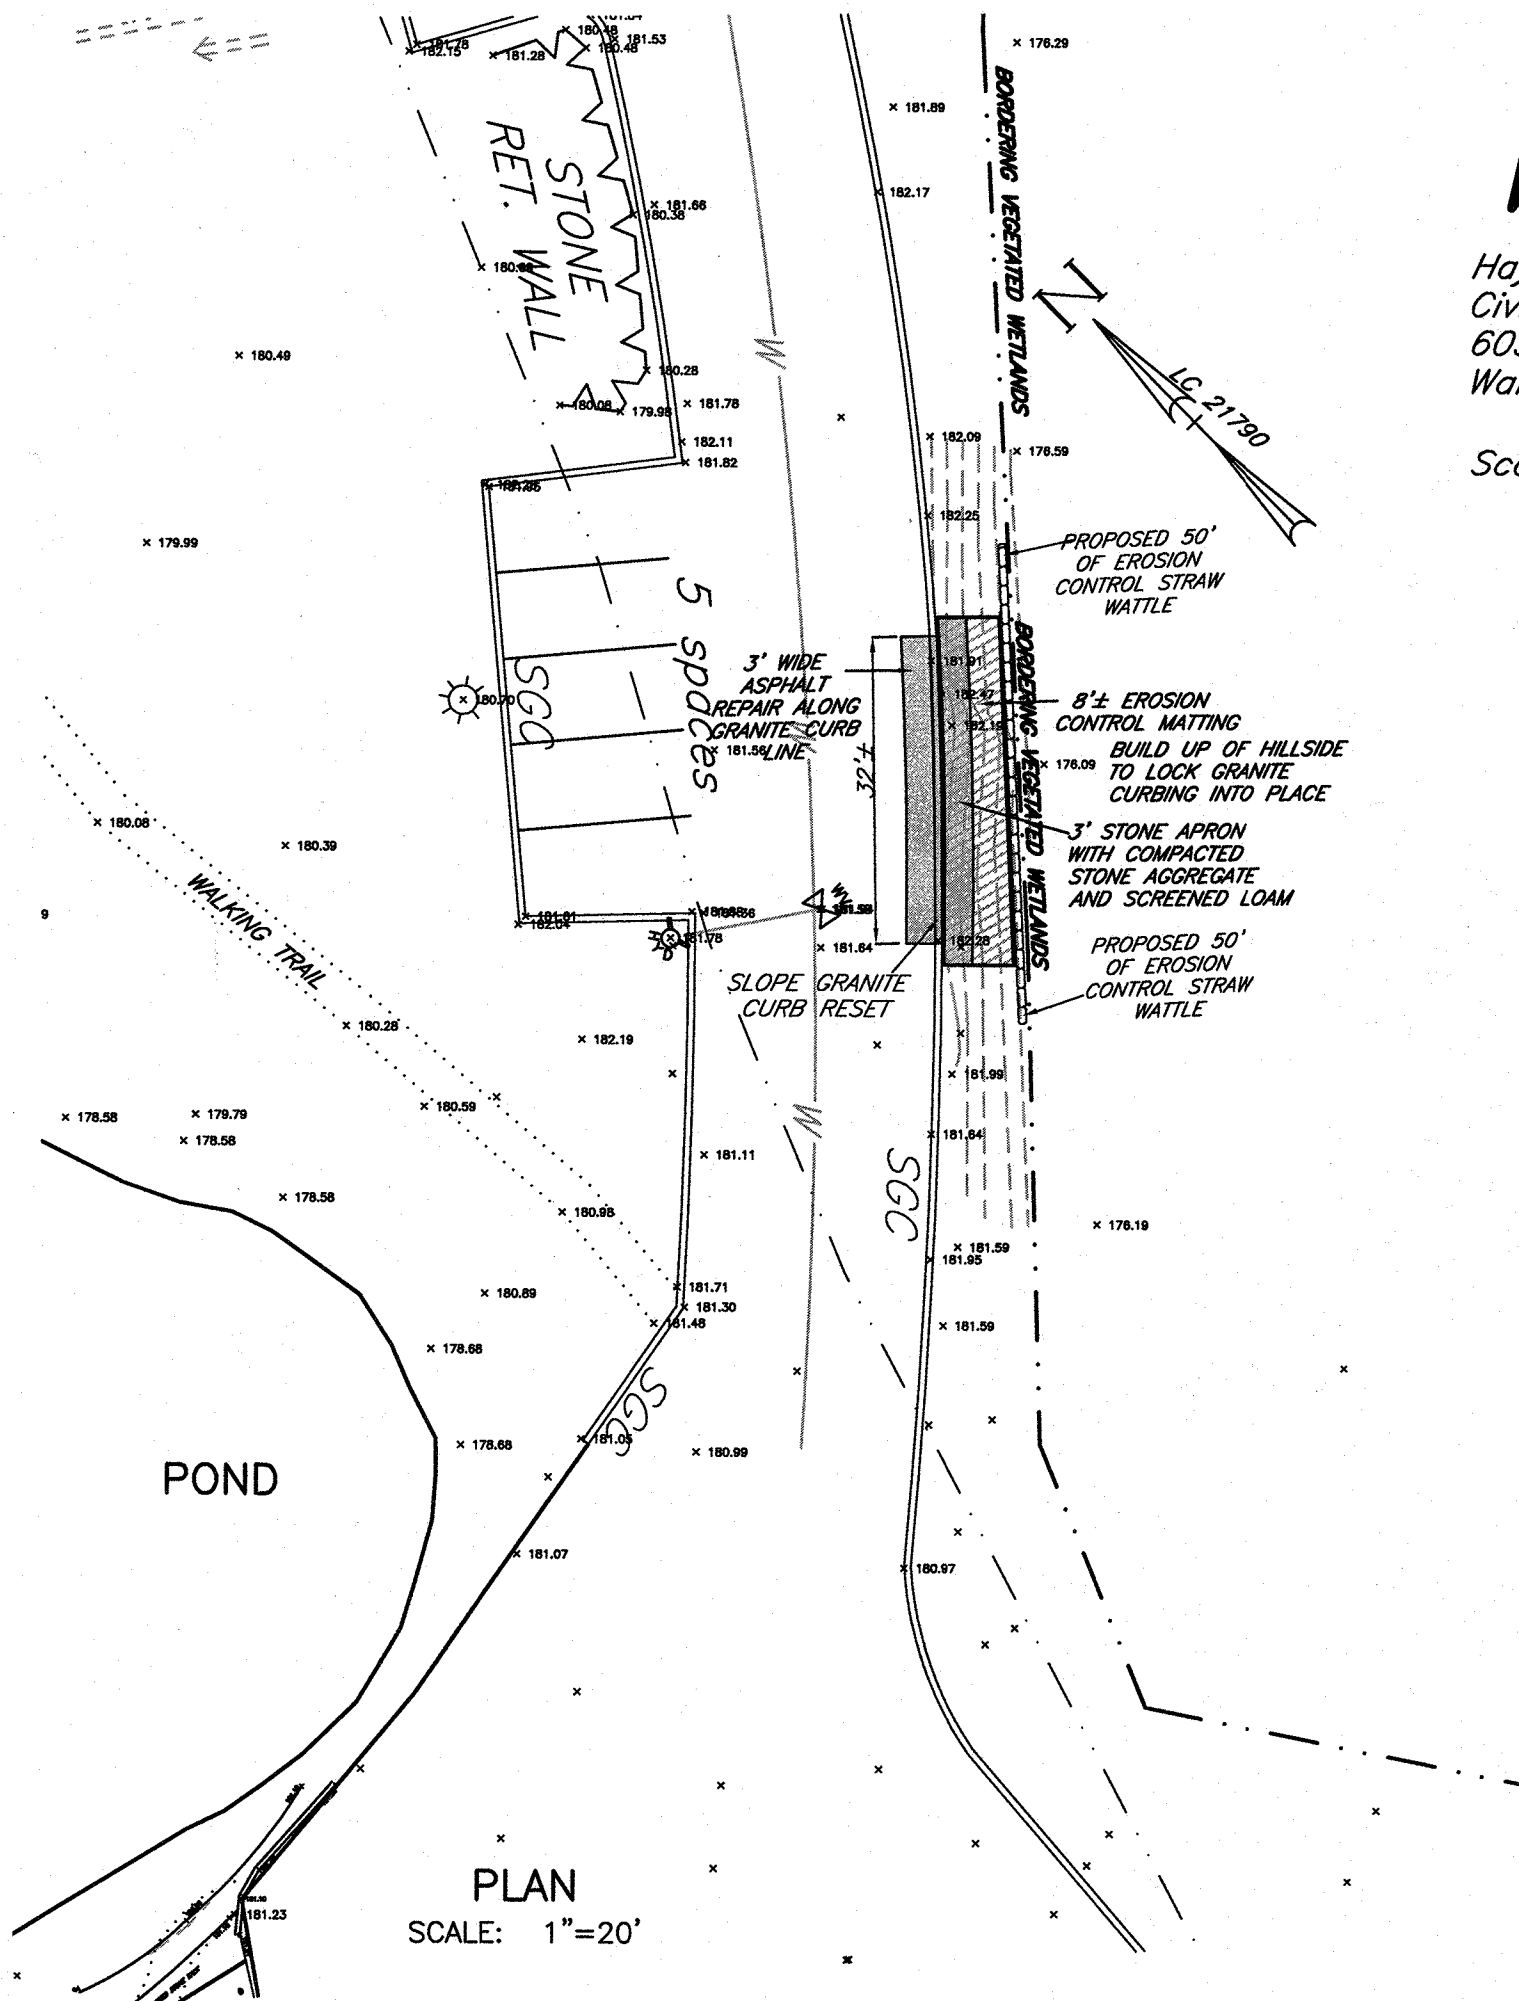

PLAN
SCALE: 1"=20'

PROFILE
SCALE: 1" = 10' (HOR)
1" = 2' (VERT)

NOTE:

TOPO FROM HAYES ENGINEERING PLAN TITLED ALTA/ACSM LAND TITLE SURVEY
DATED OCT. 7, 2009

PLAN VIEW OF PROPOSED WORK FROM US PAVEMENT DIAGRAM "HOBBS BROOK
REAL ESTATE #301 EDGEWATER PLACE, MARCH 2024.

PROFILE DETAIL BASED ON US PAVEMENT DIAGRAM REFERENCED IN ABOVE NOTE.

