



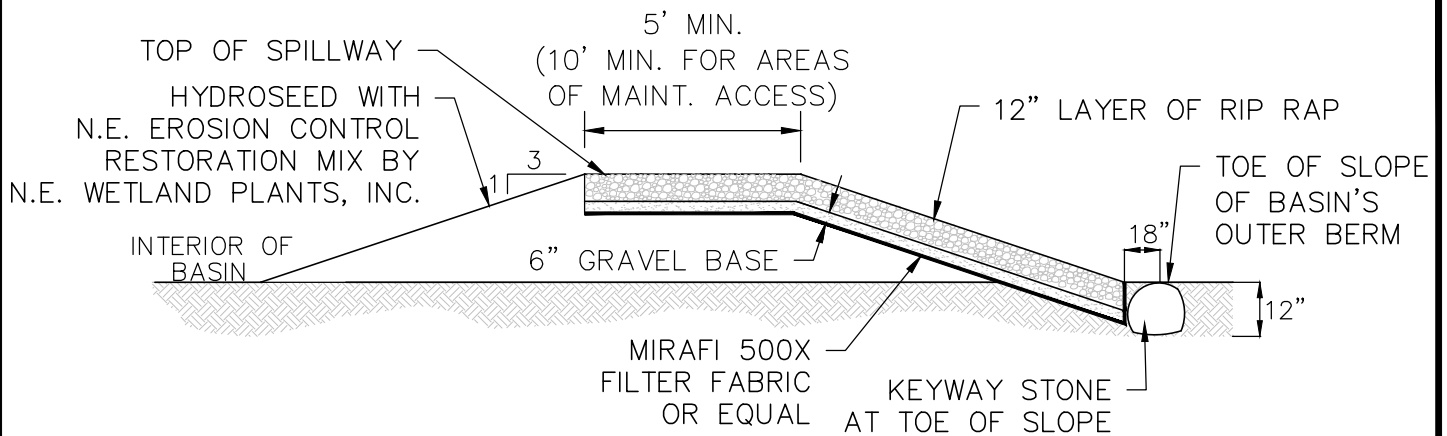

NOTE: 60% OF THE RIP RAP SHALL BE 6\"/>

SECTION: A-A

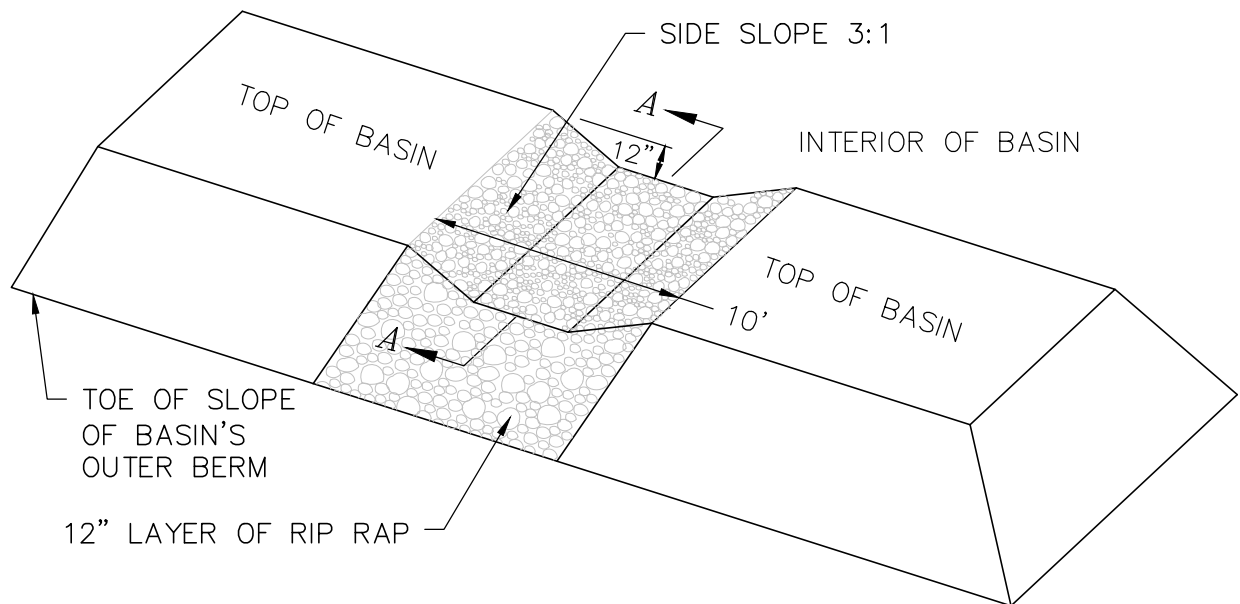

DRAFT



ENGINEERING DIVISION - WAKEFIELD PUBLIC WORKS

DESIGN AND CONSTRUCTION STANDARDS
EMERGENCY SPILLWAY DETAIL

SCALE: NTS

DETAIL #: DR-15

DATE: JUN 15 2022