



PLAN

NOTE:
STONE MUD TRAP SHALL BE
REMOVED AND REPLACED WHEN
FILLED WITH SEDIMENT OR AS
REQUIRED BY THE TOWN
ENGINEER OR HIS DESIGNEE.

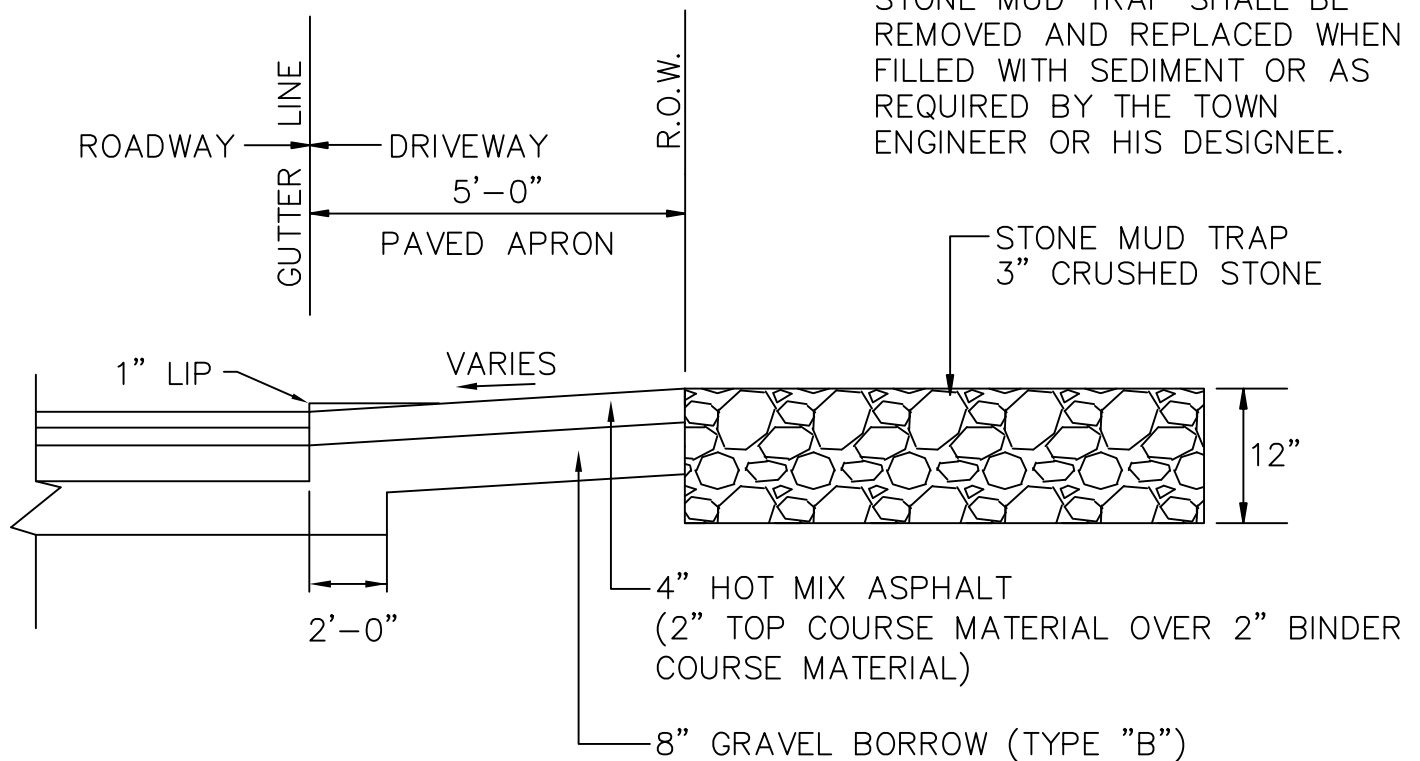

SECTION

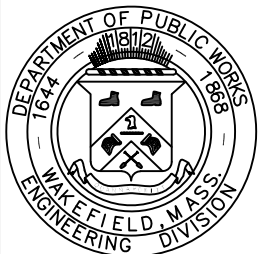

TOWN OF WAKEFIELD PUBLIC WORKS
DESIGN & CONSTRUCTION STANDARDS

TEMPORARY CONSTRUCTION ENTRANCE

SCALE: NTS	DATE : 4/20/2020
REVISED: -	
DETAIL NUMBER: EC-7	