

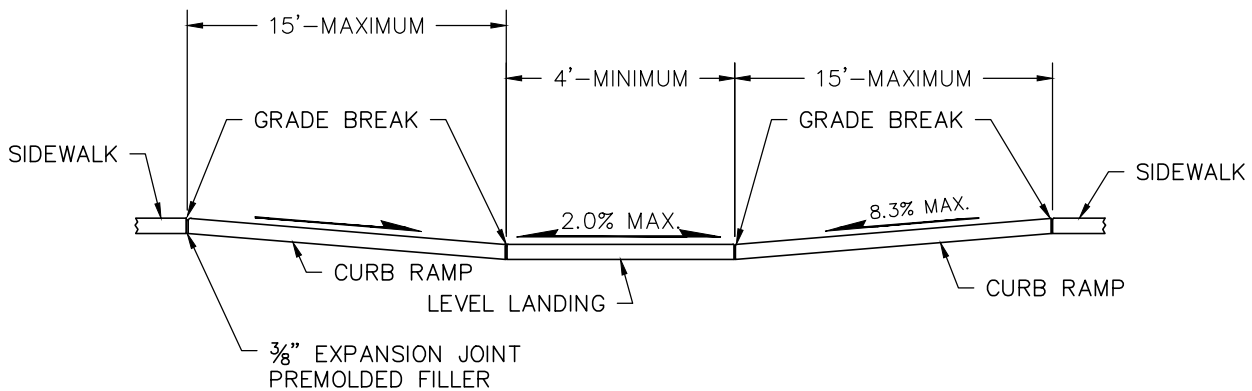


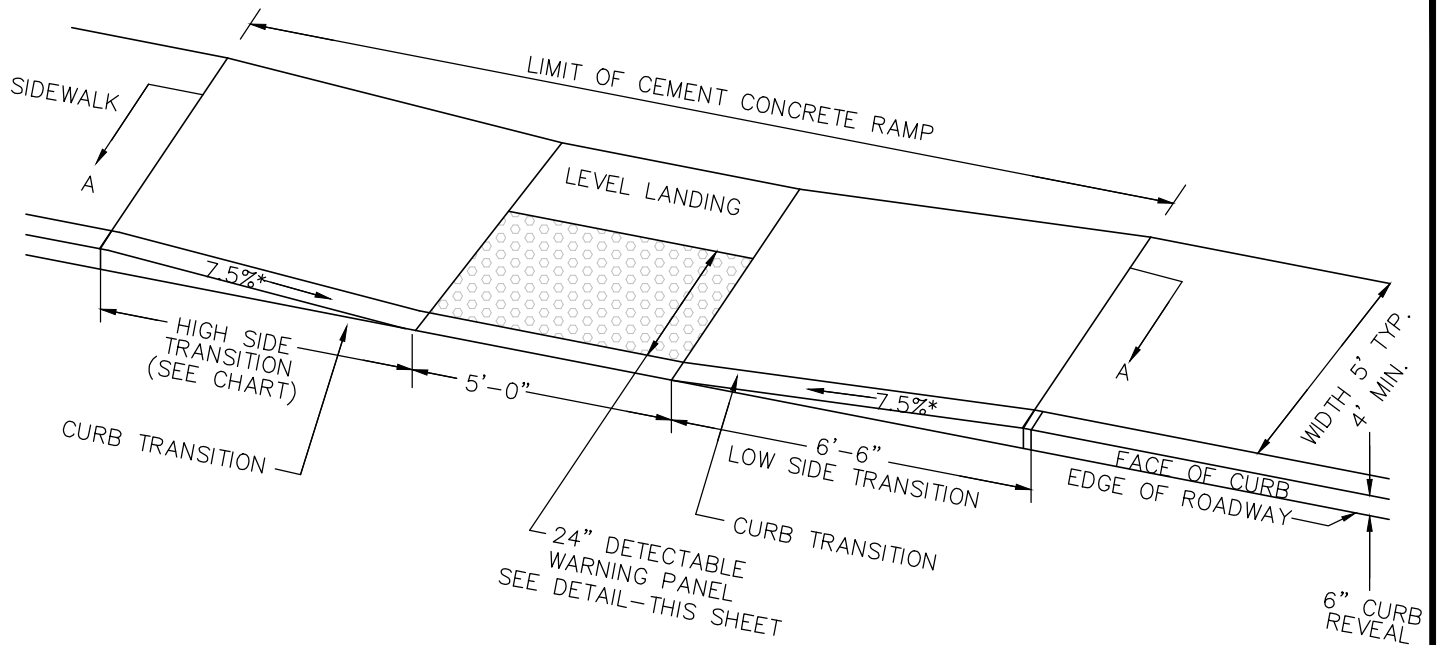

SECTION A-A

DRAFT

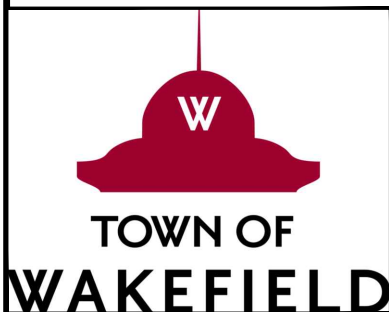

ENGINEERING DIVISION - WAKEFIELD PUBLIC WORKS

DESIGN AND CONSTRUCTION STANDARDS
CURB RAMP TYPE C (PARALLEL)

SCALE: NTS

DETAIL #: RS-12

DATE: MAY 22 2023