


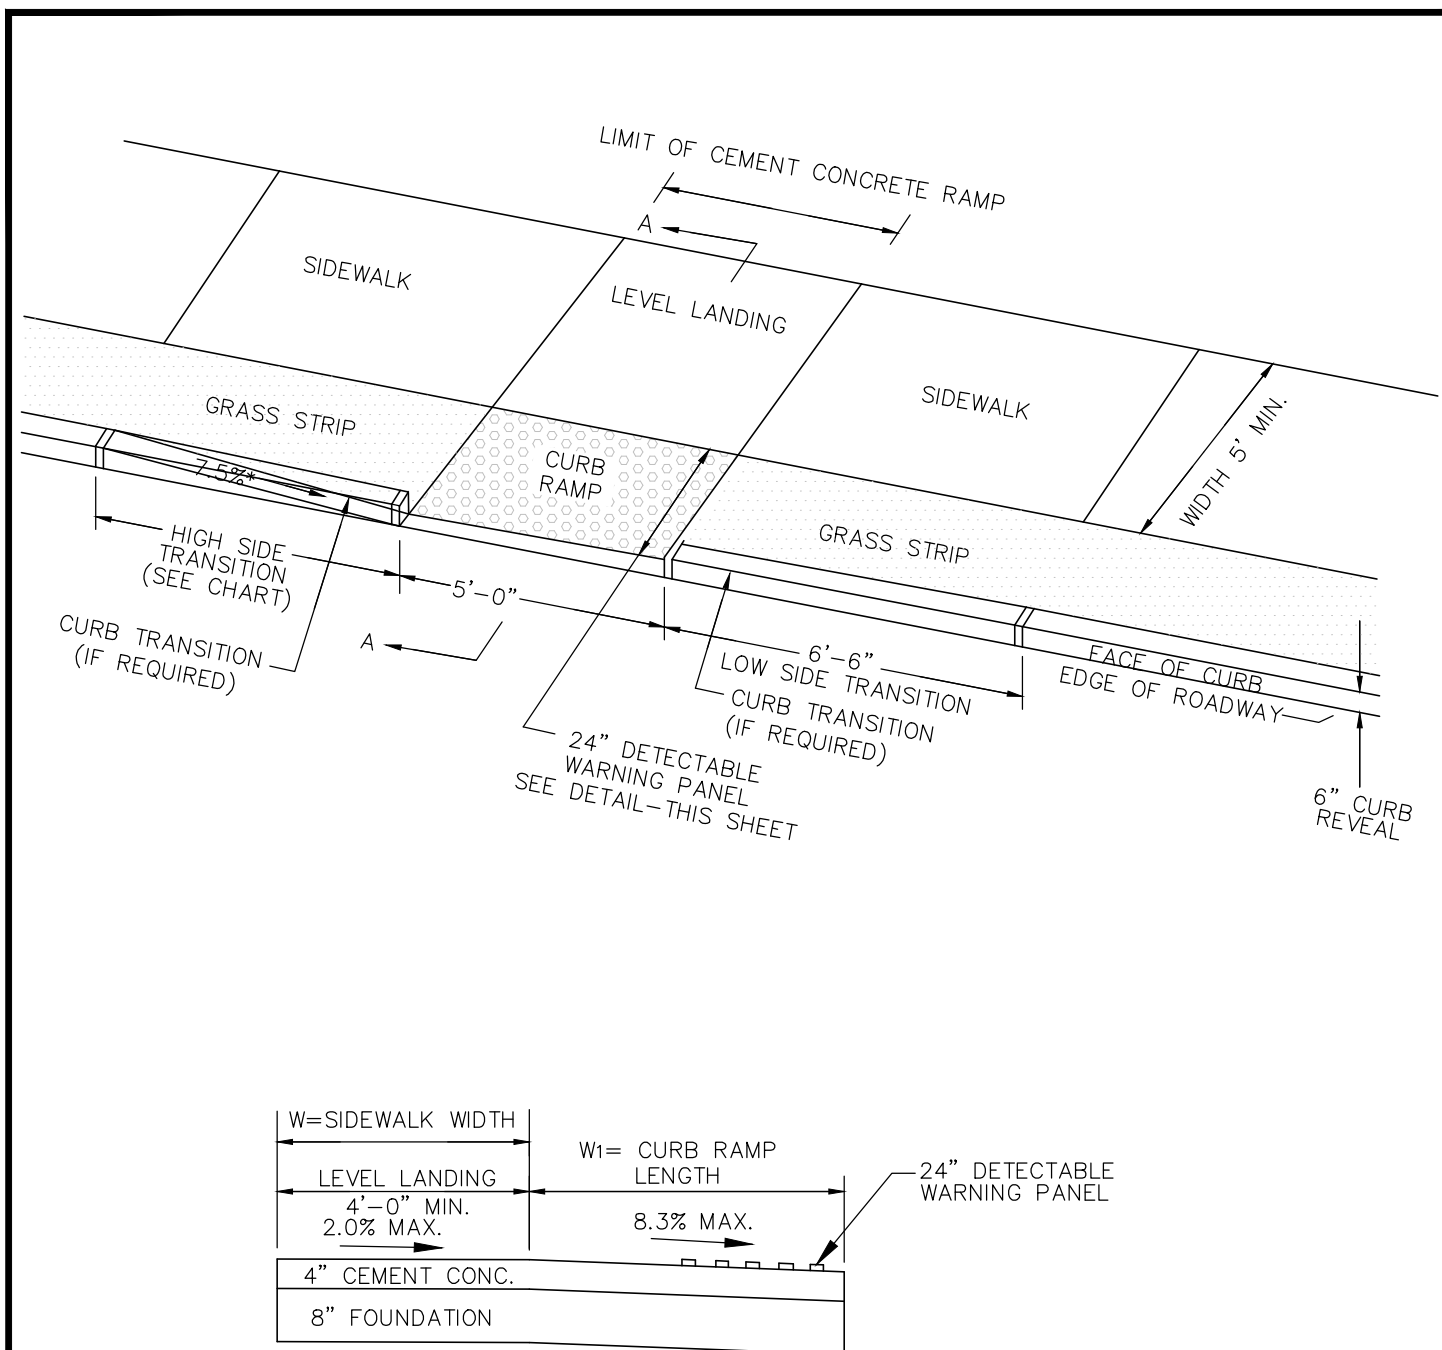


LEGEND

W = SIDEWALK WIDTH
 (MIN. 5' EXCLUDING CURB)
 W1 = PERPENDICULAR RAMP LENGTH

NOTE

- LEVEL LANDING SHALL BE 60" MIN IN DIRECTION OF PEDESTRIAN CROSSING WHEN CONSTRAINED. RECOMMENDED 60" x 60"

DRAFT

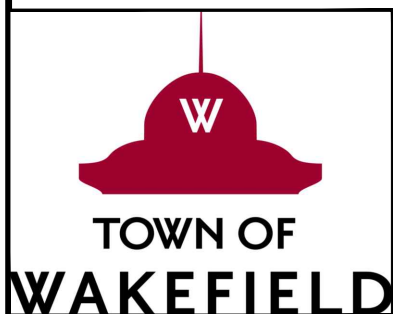

ENGINEERING DIVISION - WAKEFIELD PUBLIC WORKS

DESIGN AND CONSTRUCTION STANDARDS
 CURB RAMP TYPE D (PERPENDICULAR)

SCALE: NTS

DETAIL #: RS-13

DATE: MAY 22 2023