


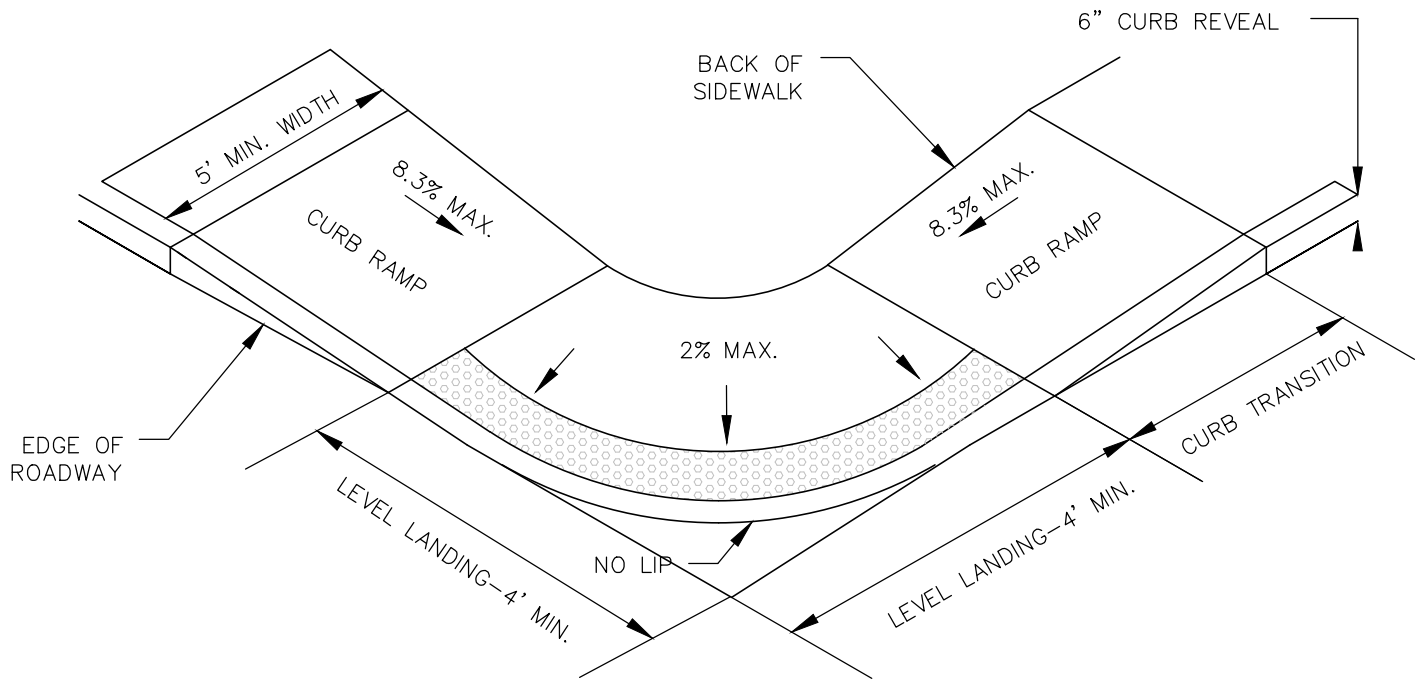

DRAFT

 TOWN OF WAKEFIELD	ENGINEERING DIVISION - WAKEFIELD PUBLIC WORKS		
	DESIGN AND CONSTRUCTION STANDARDS CURB RAMP TYPE E (APEX)		
	SCALE: NTS	DETAIL #: RS-14	DATE: MAY 22 2023