



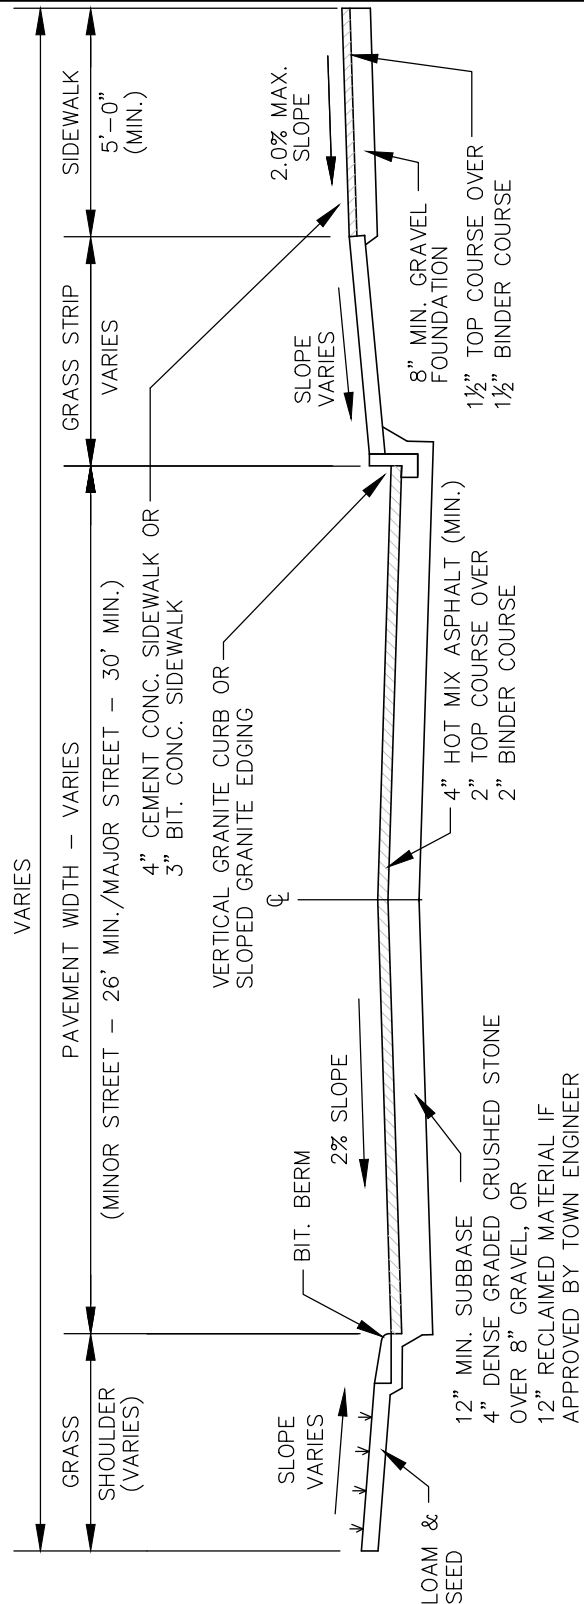

TYPICAL ROADWAY CROSS SECTION

NOT TO SCALE

DRAFT

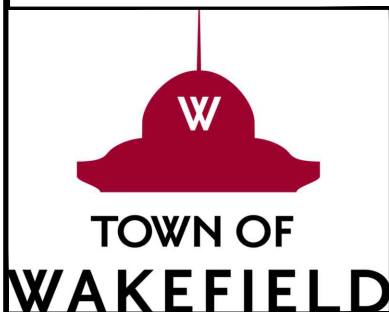

ENGINEERING DIVISION - WAKEFIELD PUBLIC WORKS

DESIGN AND CONSTRUCTION STANDARDS
TYPICAL ROADWAY CROSS SECTION

SCALE: NTS

DETAIL #: RS-23

DATE: MAY 22 2023