


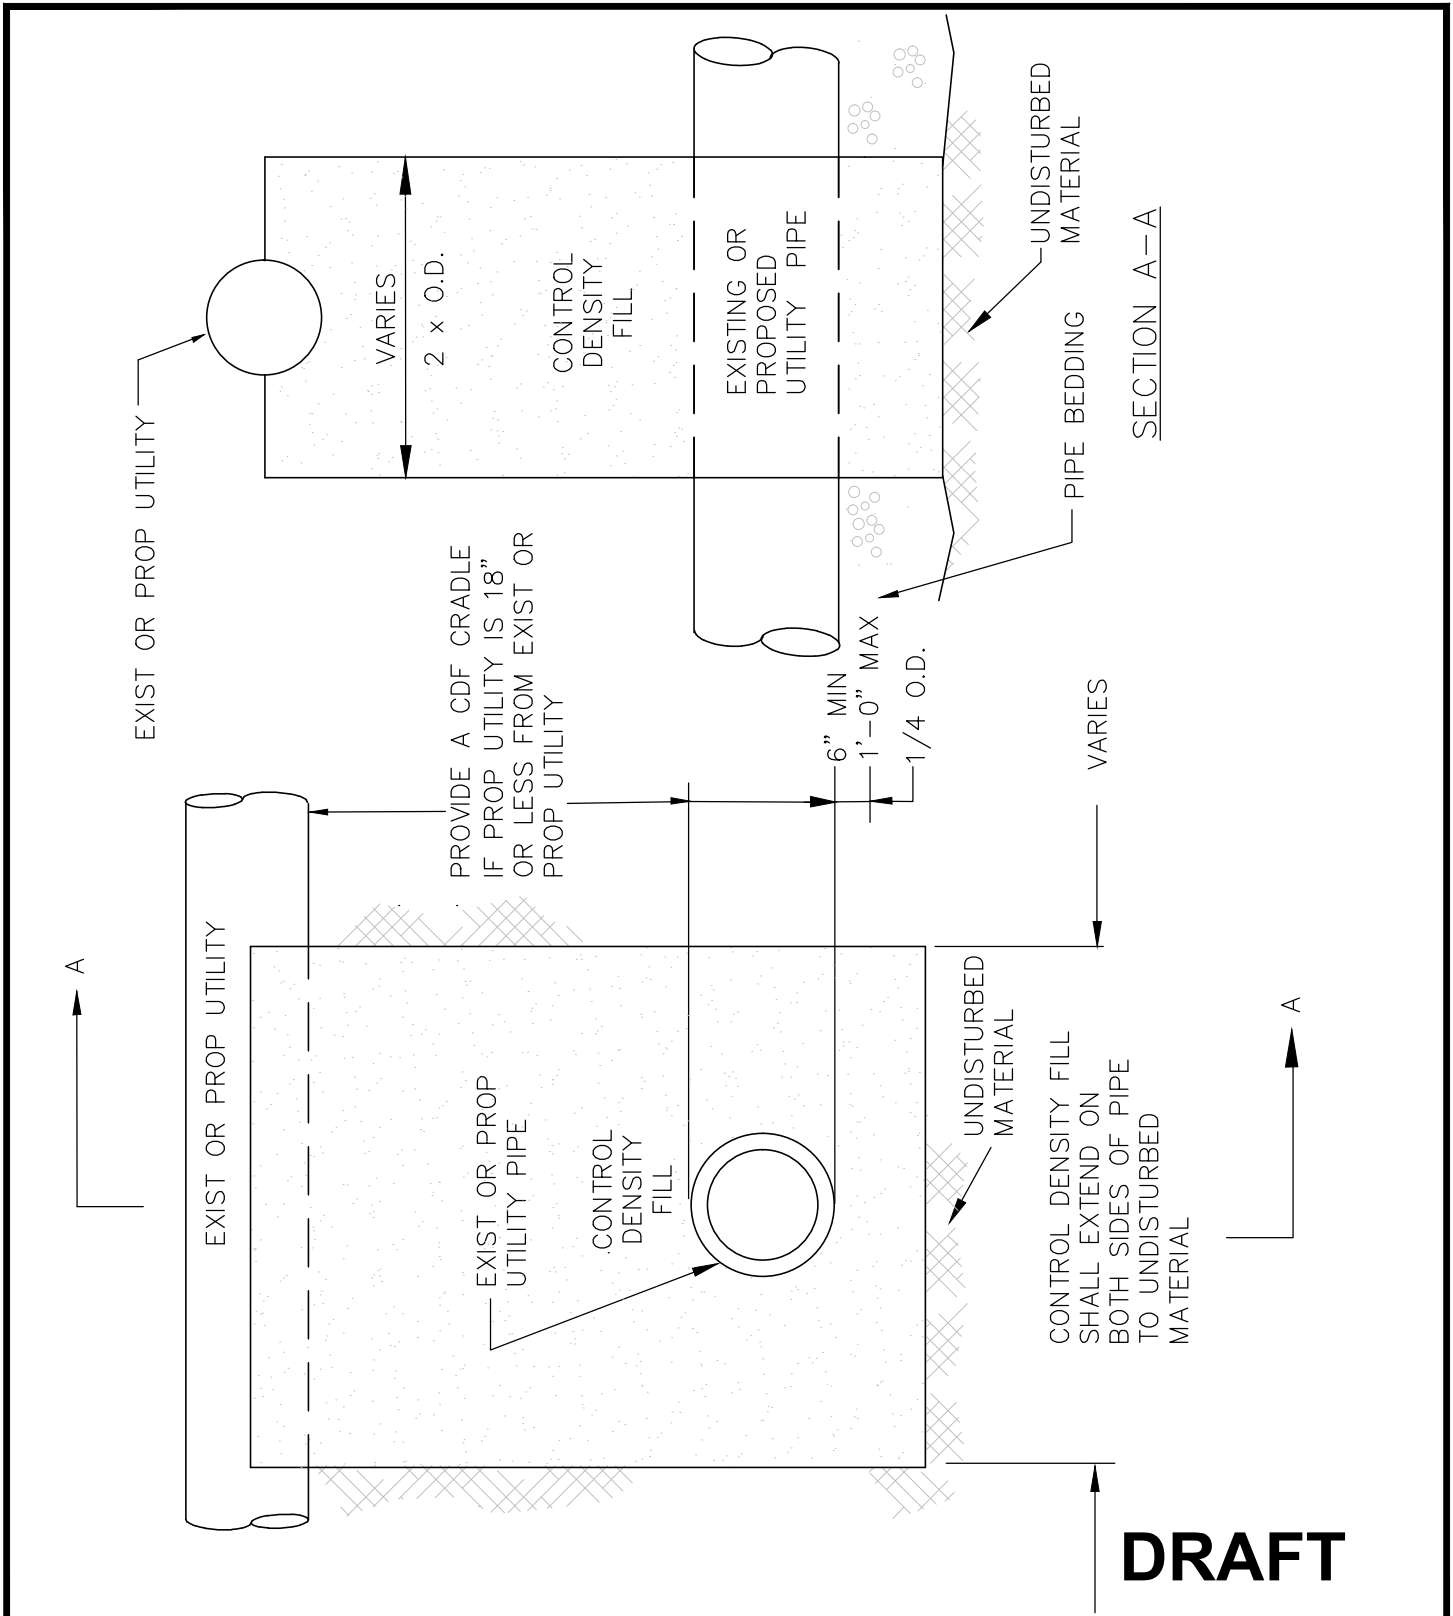

|   |                                                             |                |                   |
|---|-------------------------------------------------------------|----------------|-------------------|
|  <p><b>TOWN OF<br/>WAKEFIELD</b></p> | ENGINEERING DIVISION - WAKEFIELD PUBLIC WORKS               |                |                   |
|   | DESIGN AND CONSTRUCTION STANDARDS<br>UTILITY SUPPORT DETAIL |                |                   |
|   | SCALE: NTS                                                  | DETAIL #: W-07 | DATE: MAY 22 2023 |