


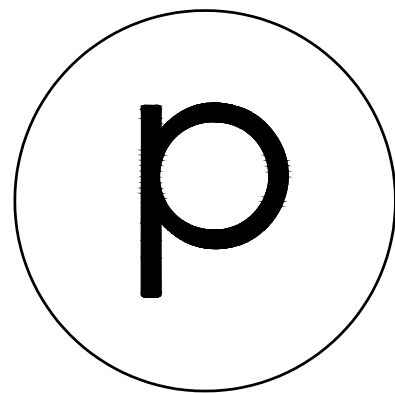


phoenix
ARCHITECTS

PETER L. SANDORSE, AIA
WAKEFIELD, MA
781.246.0988

NOTE:
ALL DIMENSIONS TO BE FIELD
VERIFIED & CHECKED.
CONTRACTOR TO REPORT
CHANGES AND OMISSIONS TO
ARCHITECT.

**572-596 NORTH
APARTMENTS**

572-596 NORTH AVE
WAKEFIELD, MA

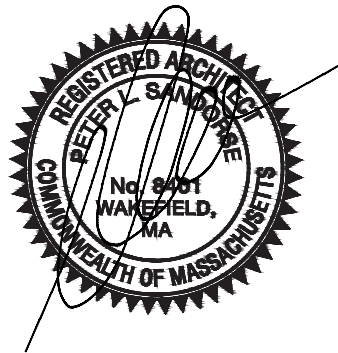

572-596 NORTH AVE APARTMENTS

UNIT COUNT


1BR:	21 UNITS
2BR:	13 UNITS
3BR:	4 UNITS
TOTAL:	38 UNITS

SF CALCULATION

FIRST FLOOR:	11,250sf
SECOND FLOOR:	11,250sf
THIRD FLOOR:	11,250sf
FOURTH FLOOR:	11,250sf
TOTAL:	45,000sf

**COVER
PAGE**

4		
3		
2		
1		
No.	Revision/Issue	Date
1/8"=1'-0"		1
3.23.22		

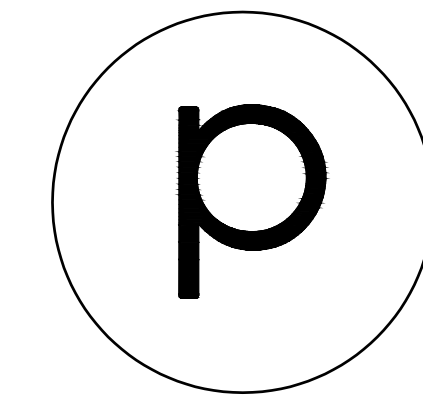

phoenix
ARCHITECTS


PETER L. SANDORSE, AIA
WAKEFIELD, MA
781.246.0988

NOTE:
ALL DIMENSIONS TO BE FIELD
VERIFIED & CHECKED.
CONTRACTOR TO REPORT
CHANGES AND OMISSIONS TO
ARCHITECT.



572-596 NORTH APARTMENTS

572-596 NORTH AVE
WAKEFIELD, MA

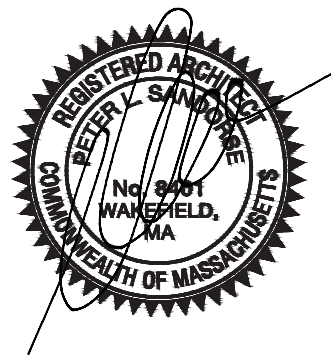

STREETSCAPE ELEVATION

4		
3		
2		
1		
No.	Revision/Issue	Date

1/8"=1'-0"

3.23.22

2


572-596 NORTH AVE APARTMENTS

UNIT COUNT

1BR:	21 UNITS
2BR:	13 UNITS
3BR:	4 UNITS
TOTAL:	38 UNITS

SF CALCULATION

FIRST FLOOR:	11,250sf
SECOND FLOOR:	11,250sf
THIRD FLOOR:	11,250sf
FOURTH FLOOR:	11,250sf
TOTAL:	45,000sf

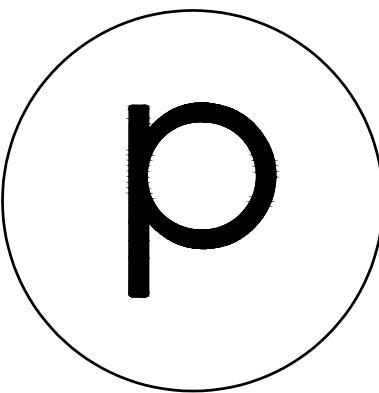


phoenix
ARCHITECTS

PETER L. SANDORSE, AIA
WAKEFIELD, MA
781.246.0988

NOTE:
ALL DIMENSIONS TO BE FIELD
VERIFIED & CHECKED.
CONTRACTOR TO REPORT
CHANGES AND OMISSIONS TO
ARCHITECT.

572-596 NORTH APARTMENTS

572-596 NORTH AVE
WAKEFIELD, MA

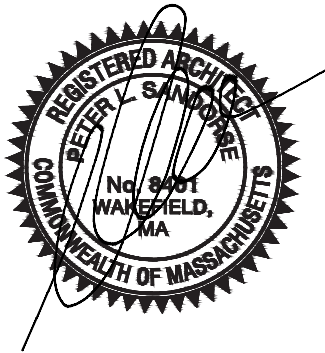


PROPOSED FLOOR PLANS

4		
3		
2		
1		
No.	Revision/Issue	Date

1/8"=1'-0"
3.23.22


3

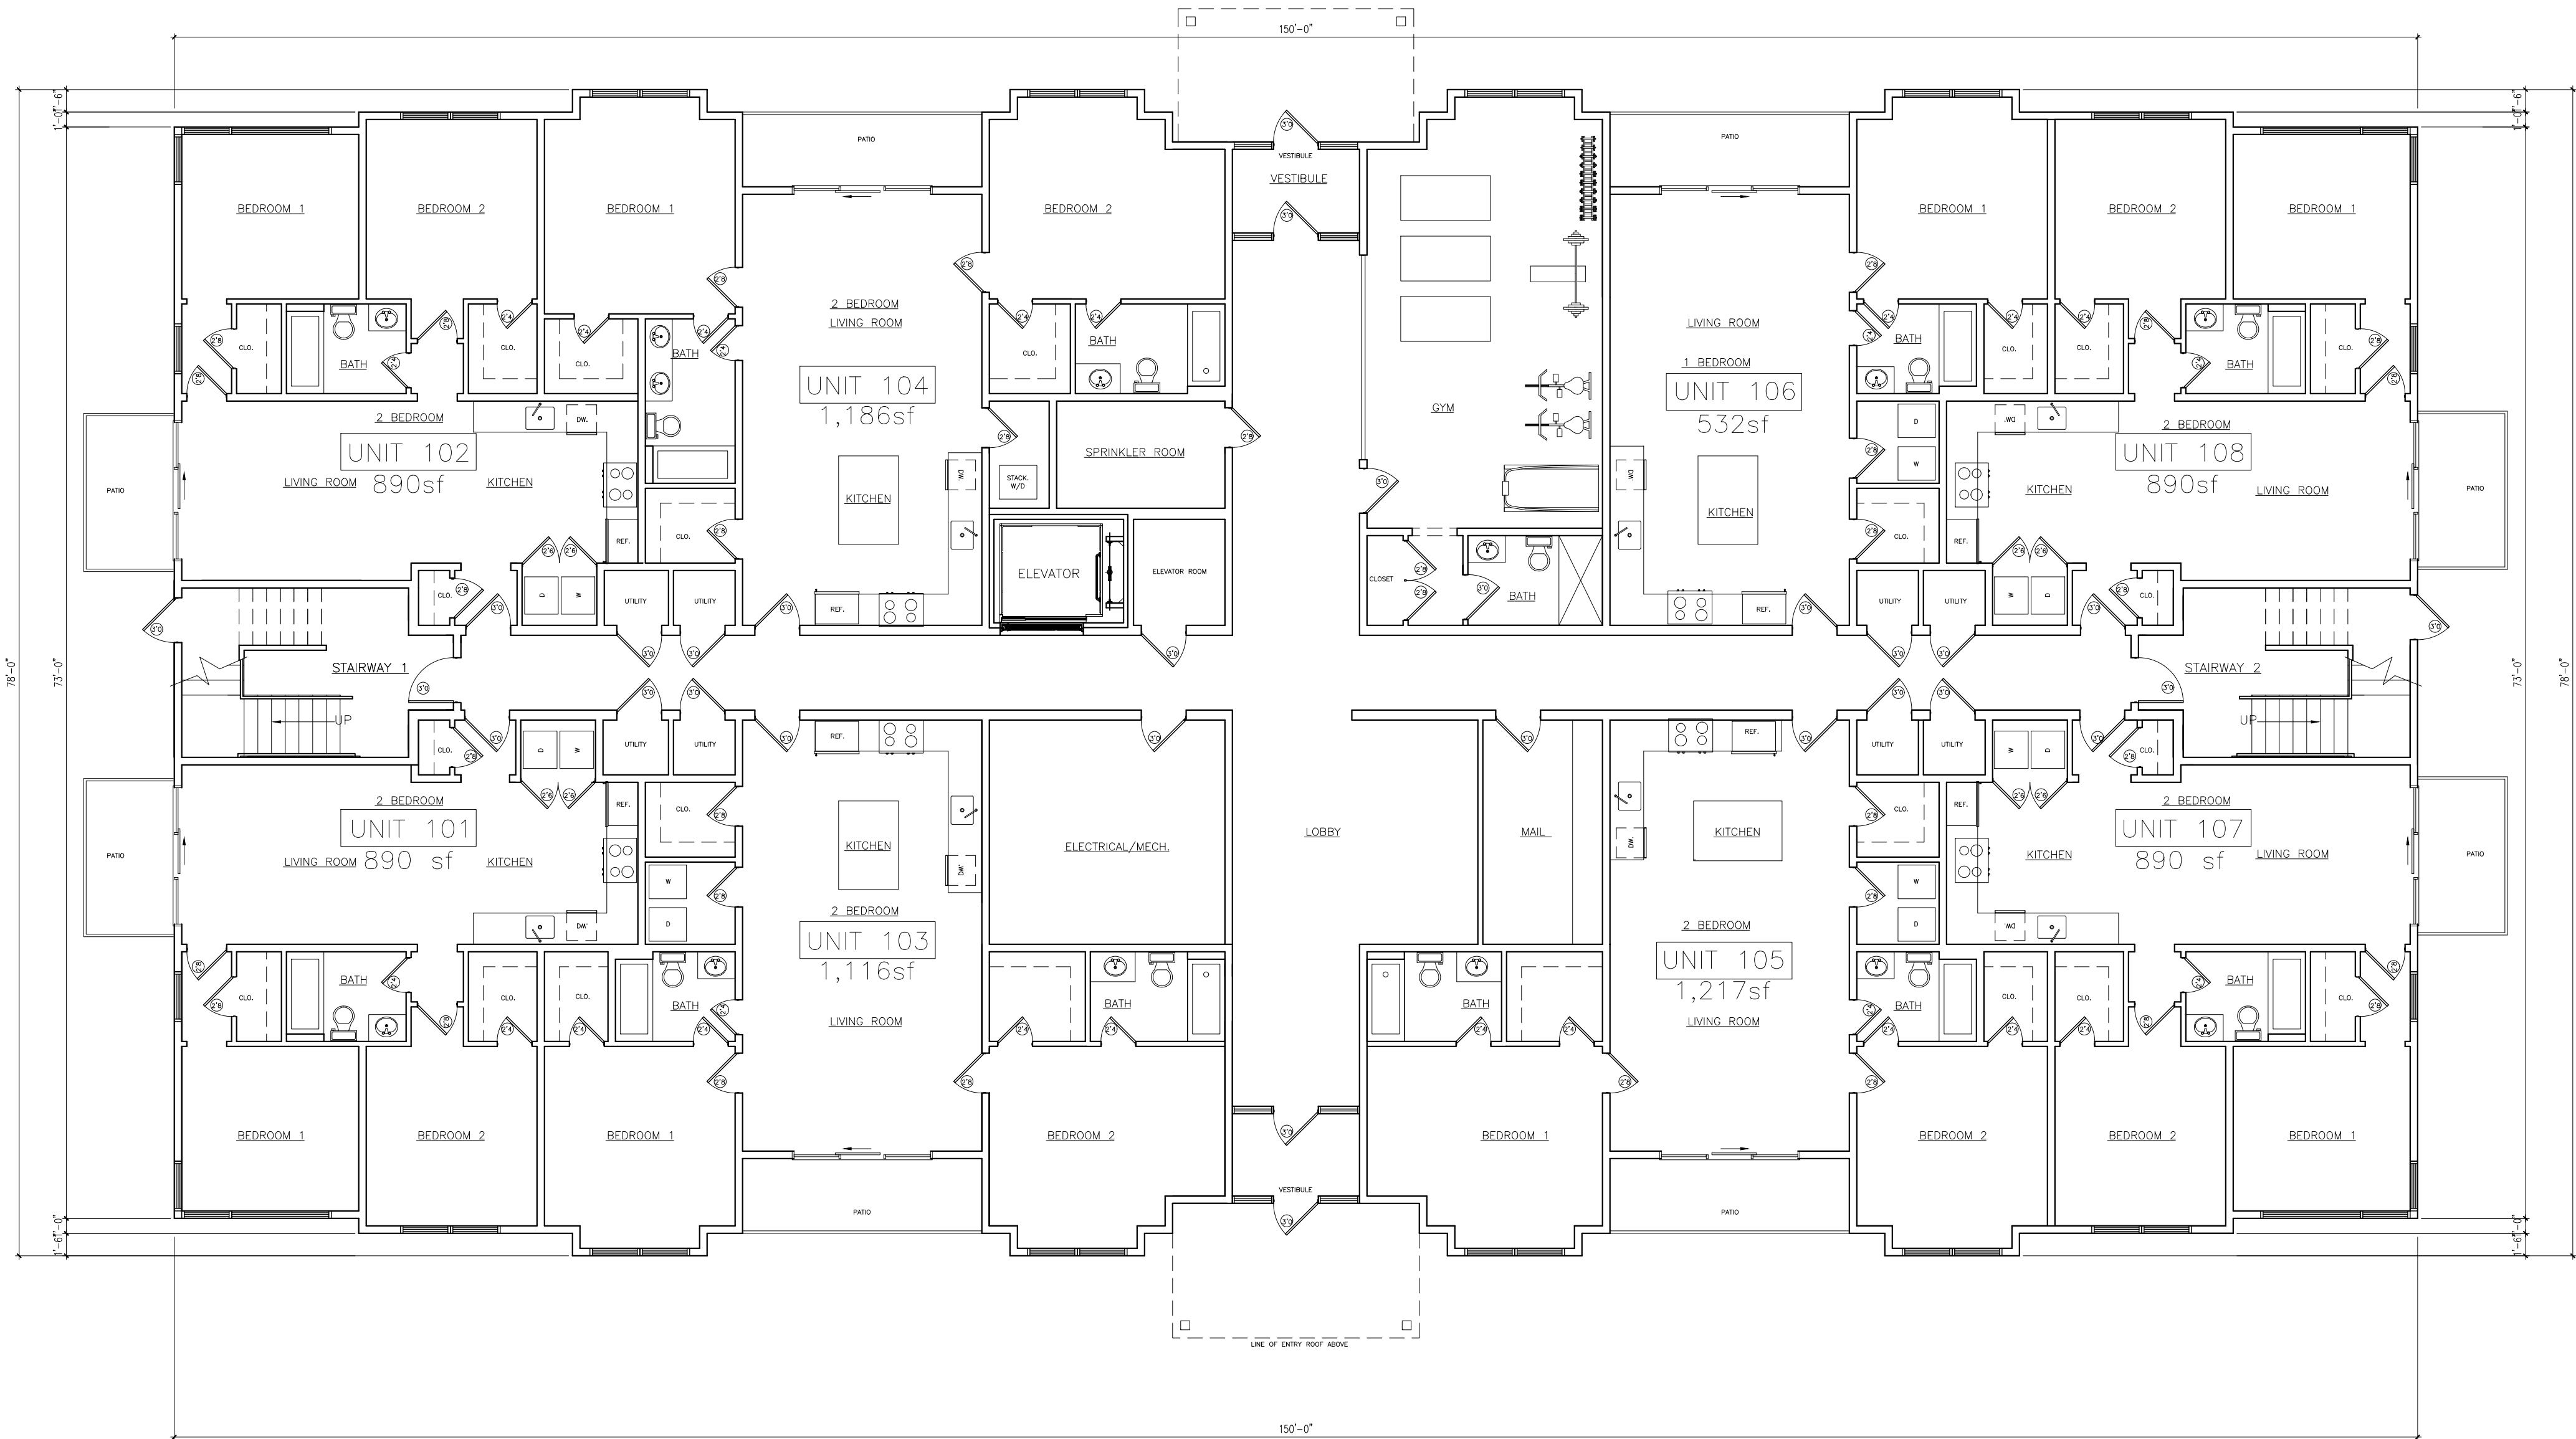

FIRST FLOOR PLAN

SCALE: 1/8" = 1'-0"


- (1) 1BR UNITS
- (7) 2BR UNITS
- (8) TOTAL UNITS

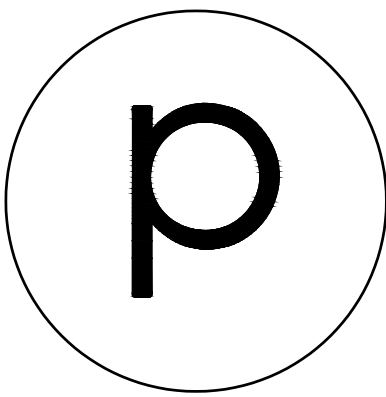

phoenix
ARCHITECTS


PETER L. SANDORSE, AIA
WAKEFIELD, MA
781.246.0988

NOTE:
ALL DIMENSIONS TO BE FIELD
VERIFIED & CHECKED.
CONTRACTOR TO REPORT
CHANGES AND OMISSIONS TO
ARCHITECT.

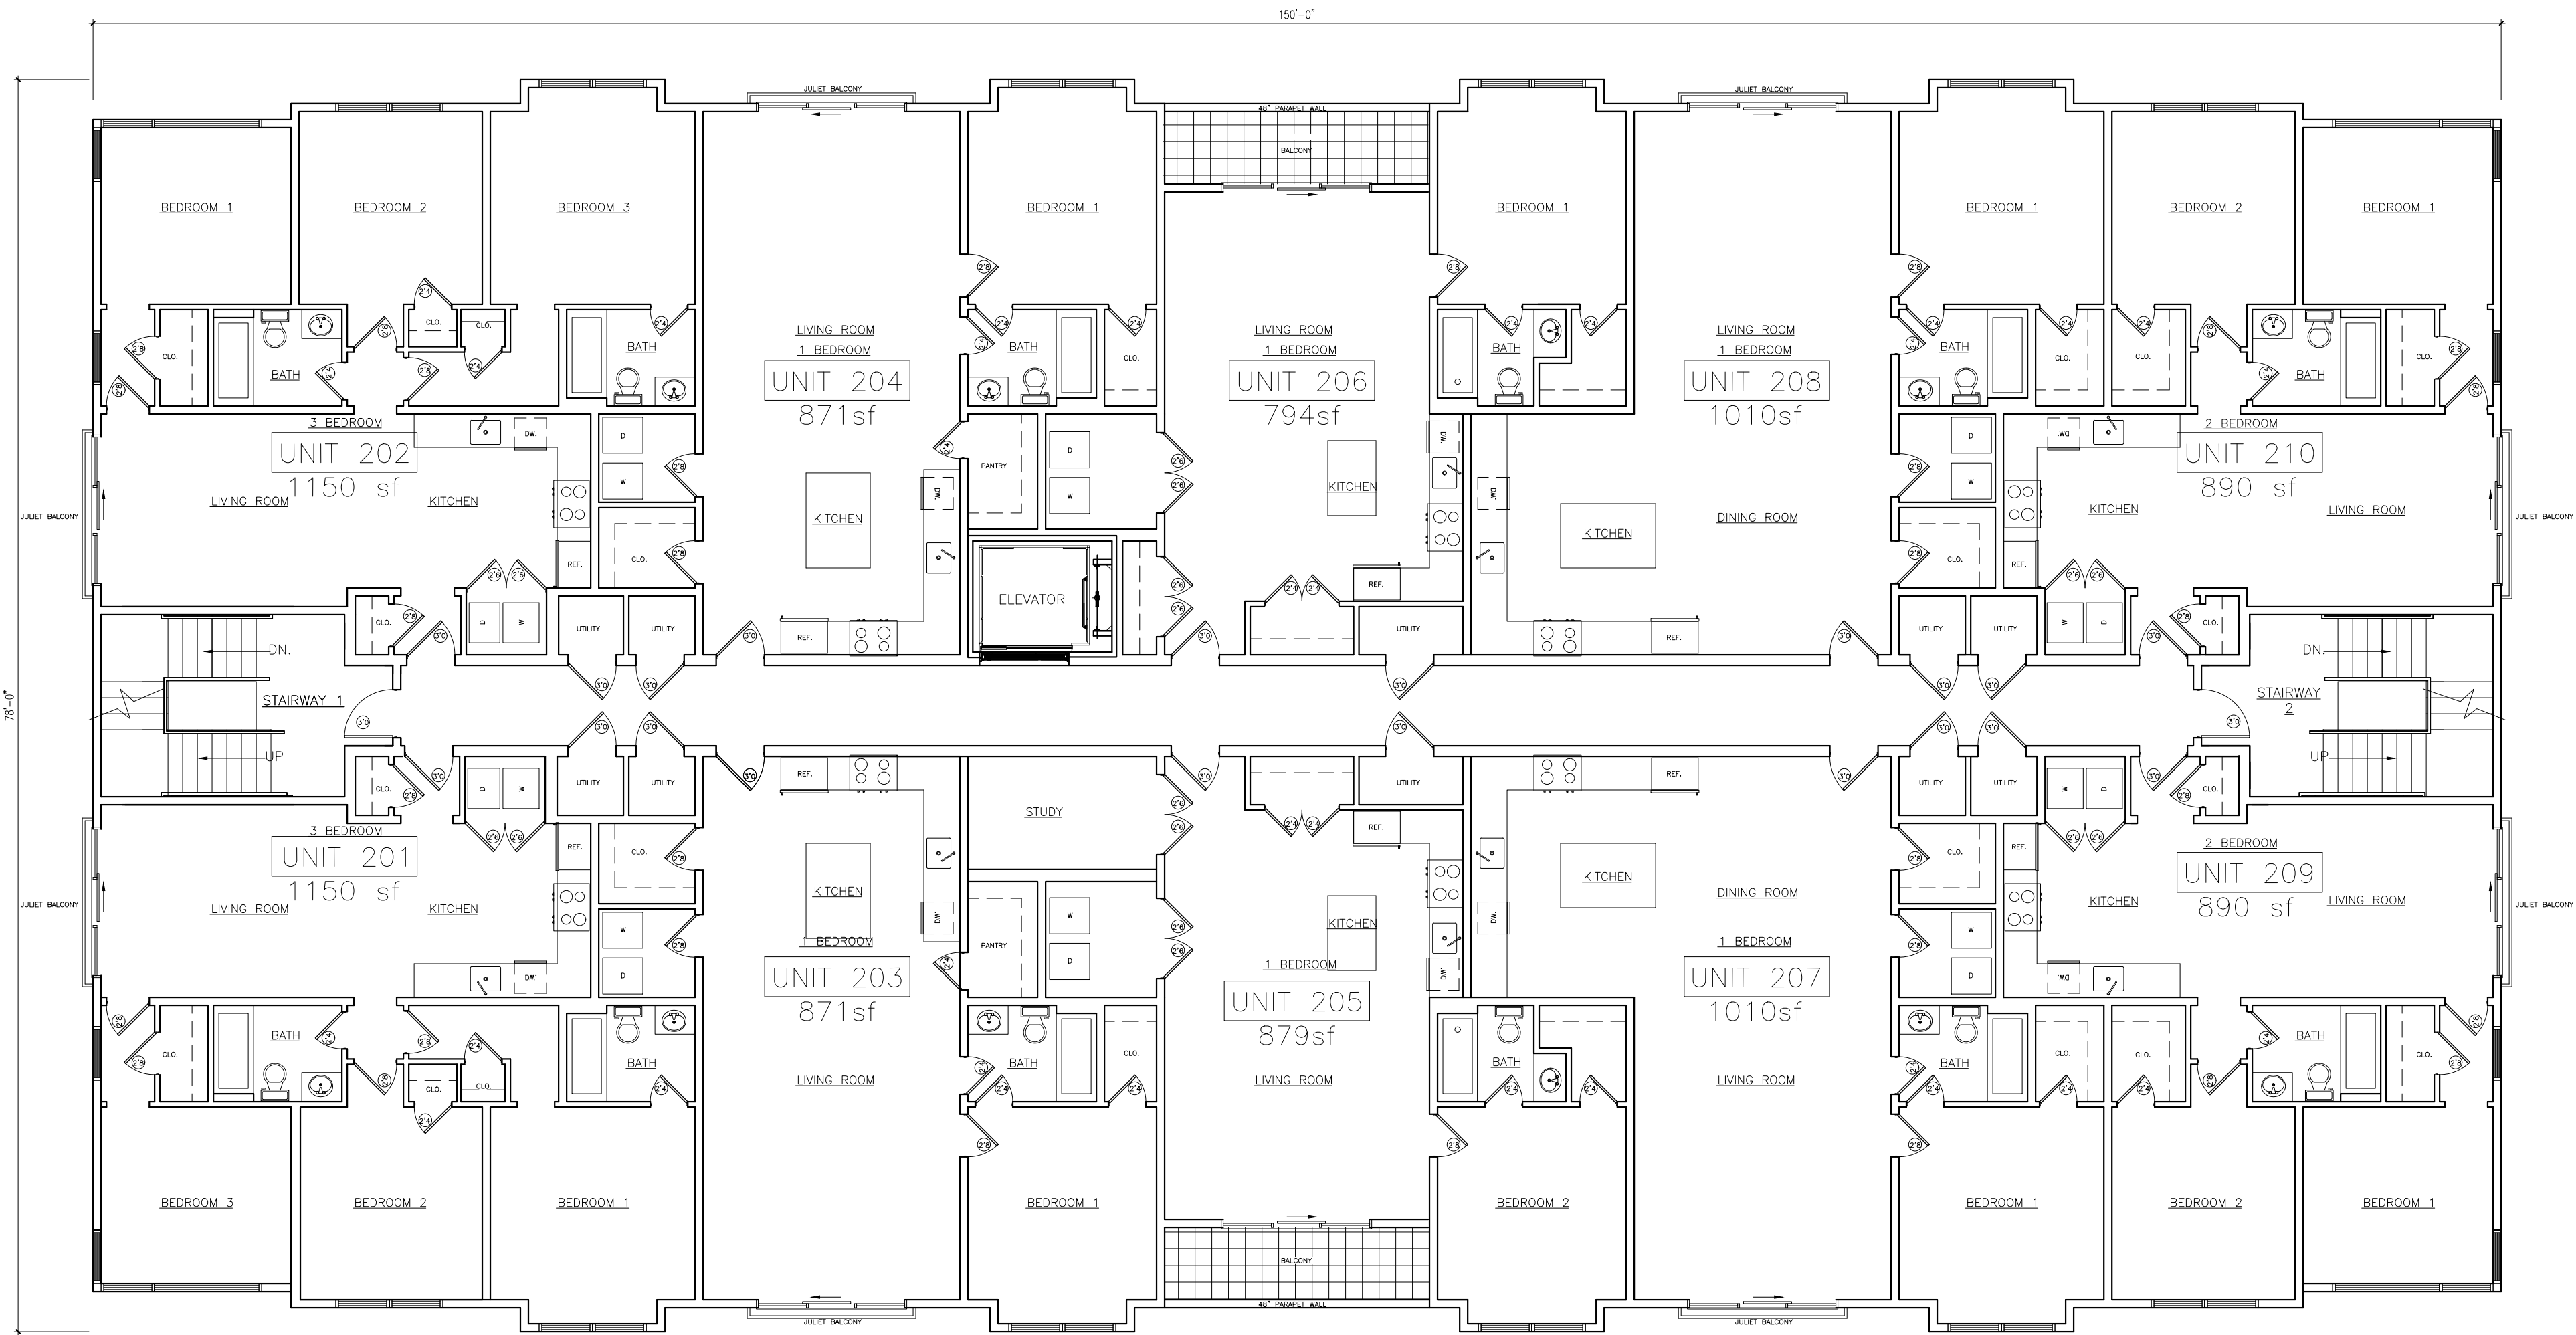

SECOND FLOOR PLAN
SCALE: 1/8" = 1'-0"


- (2) 3BR UNITS
- (2) 2BR UNITS
- (6) 1BR UNITS
- (10) TOTAL UNITS

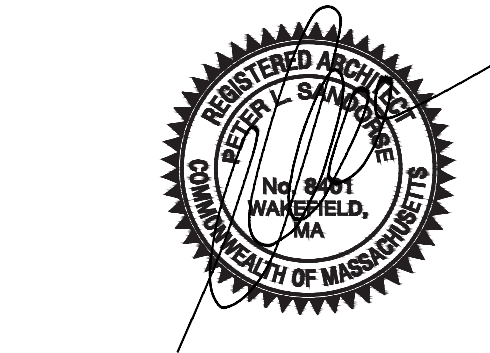

PROPOSED
FLOOR PLANS

4		
3		
2		
1		
No.	Revision/Issue	Date

1/8"=1'-0"	4
3.23.22	

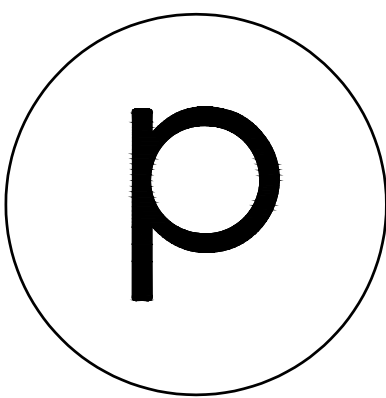


phoenix
ARCHITECTS

PETER L. SANDORSE, AIA
WAKEFIELD, MA
781.246.0988

NOTE:
ALL DIMENSIONS TO BE FIELD
VERIFIED & CHECKED.
CONTRACTOR TO REPORT
CHANGES AND OMISSIONS TO
ARCHITECT.

572-596 NORTH APARTMENTS

572-596 NORTH AVE
WAKEFIELD, MA

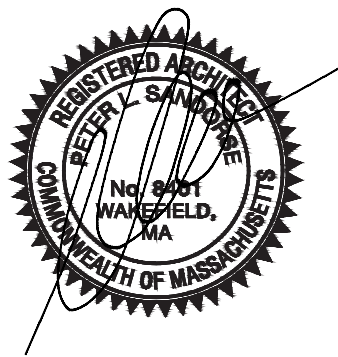

PROPOSED FLOOR PLANS

4		
3		
2		
1		
No.	Revision/Issue	Date

1/8"=1'-0"

3.23.22


5



THIRD FLOOR PLAN

SCALE: 1/8" = 1'-0"

- (2) 3BR UNITS
- (2) 2BR UNITS
- (6) 1BR UNITS
- (10) TOTAL UNITS

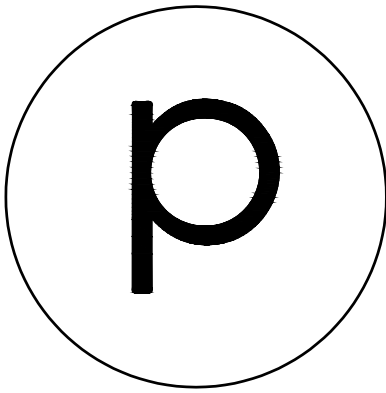

phoenix
ARCHITECTS

PETER L. SANDORSE, AIA
WAKEFIELD, MA
781.246.0988


NOTE:
ALL DIMENSIONS TO BE FIELD
VERIFIED & CHECKED.
CONTRACTOR TO REPORT
CHANGES AND OMISSIONS TO
ARCHITECT.



FOURTH FLOOR PLAN
SCALE: 1/8" = 1'-0"

- (2) 2BR UNITS
- (8) 1BR UNITS
- (10) 2BR UNITS


572-596 NORTH
APARTMENTS
572-596 NORTH AVE
WAKEFIELD, MA

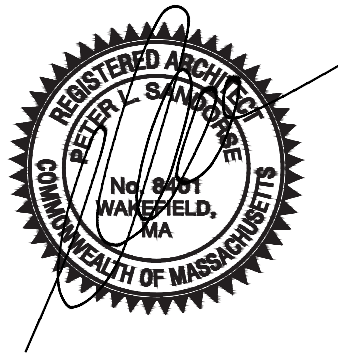

PROPOSED
FLOOR PLANS

4		
3		
2		
1		
No.	Revision/Issue	Date

1/8"=1'-0"
3.23.22

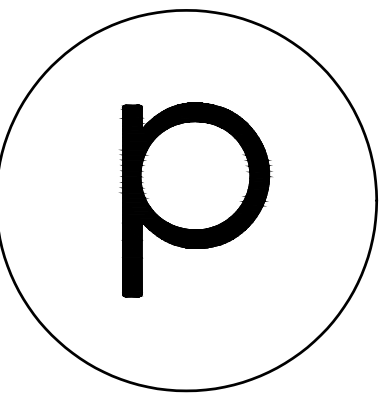

phoenix
ARCHITECTS

PETER L. SANDORSE, AIA
WAKEFIELD, MA
781.246.0988

NOTE:
ALL DIMENSIONS TO BE FIELD
VERIFIED & CHECKED.
CONTRACTOR TO REPORT
CHANGES AND OMISSIONS TO
ARCHITECT.

572-596 NORTH APARTMENTS

572-596 NORTH AVE
WAKEFIELD, MA



PROPOSED
ELEVATIONS

4		
3		
2		
1		
No.	Revision/Issue	Date

1/8"=1'-0"

3.23.22


7



LEFT ELEVATION
SCALE: 1/8" = 1'-0"



FRONT ELEVATION
SCALE: 1/8" = 1'-0"

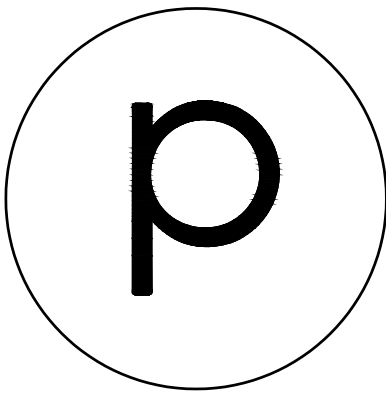


phoenix
ARCHITECTS

PETER L. SANDORSE, AIA
WAKEFIELD, MA
781.246.0988

NOTE:
ALL DIMENSIONS TO BE FIELD
VERIFIED & CHECKED.
CONTRACTOR TO REPORT
CHANGES AND OMISSIONS TO
ARCHITECT.

572-596 NORTH APARTMENTS

572-596 NORTH AVE
WAKEFIELD, MA

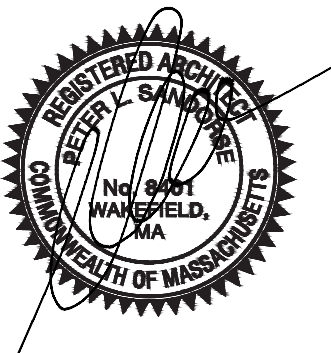

PROPOSED
ELEVATIONS

4		
3		
2		
1		
No.	Revision/Issue	Date

1/8"=1'-0"

3.23.22

8



RIGHT ELEVATION
SCALE: 1/8" = 1'-0"



REAR ELEVATION
SCALE: 1/8" = 1'-0"