

596 NORTH AVE, WAKEFIELD, MA

4.13.22



**DROPOSED GRAPHIC FRONT ELEVATION**

22 (1 BED)      10 (2 BED)      4 (3 BED)      36 (TOTAL)      34,800 SF TOTAL





# 596 NORTH AVE, WAKEFIELD, MA

4.13.22




## PREVIOUS STREETSCAPE GRAPHIC



## DROPOSED STREETSCAPE GRAPHIC



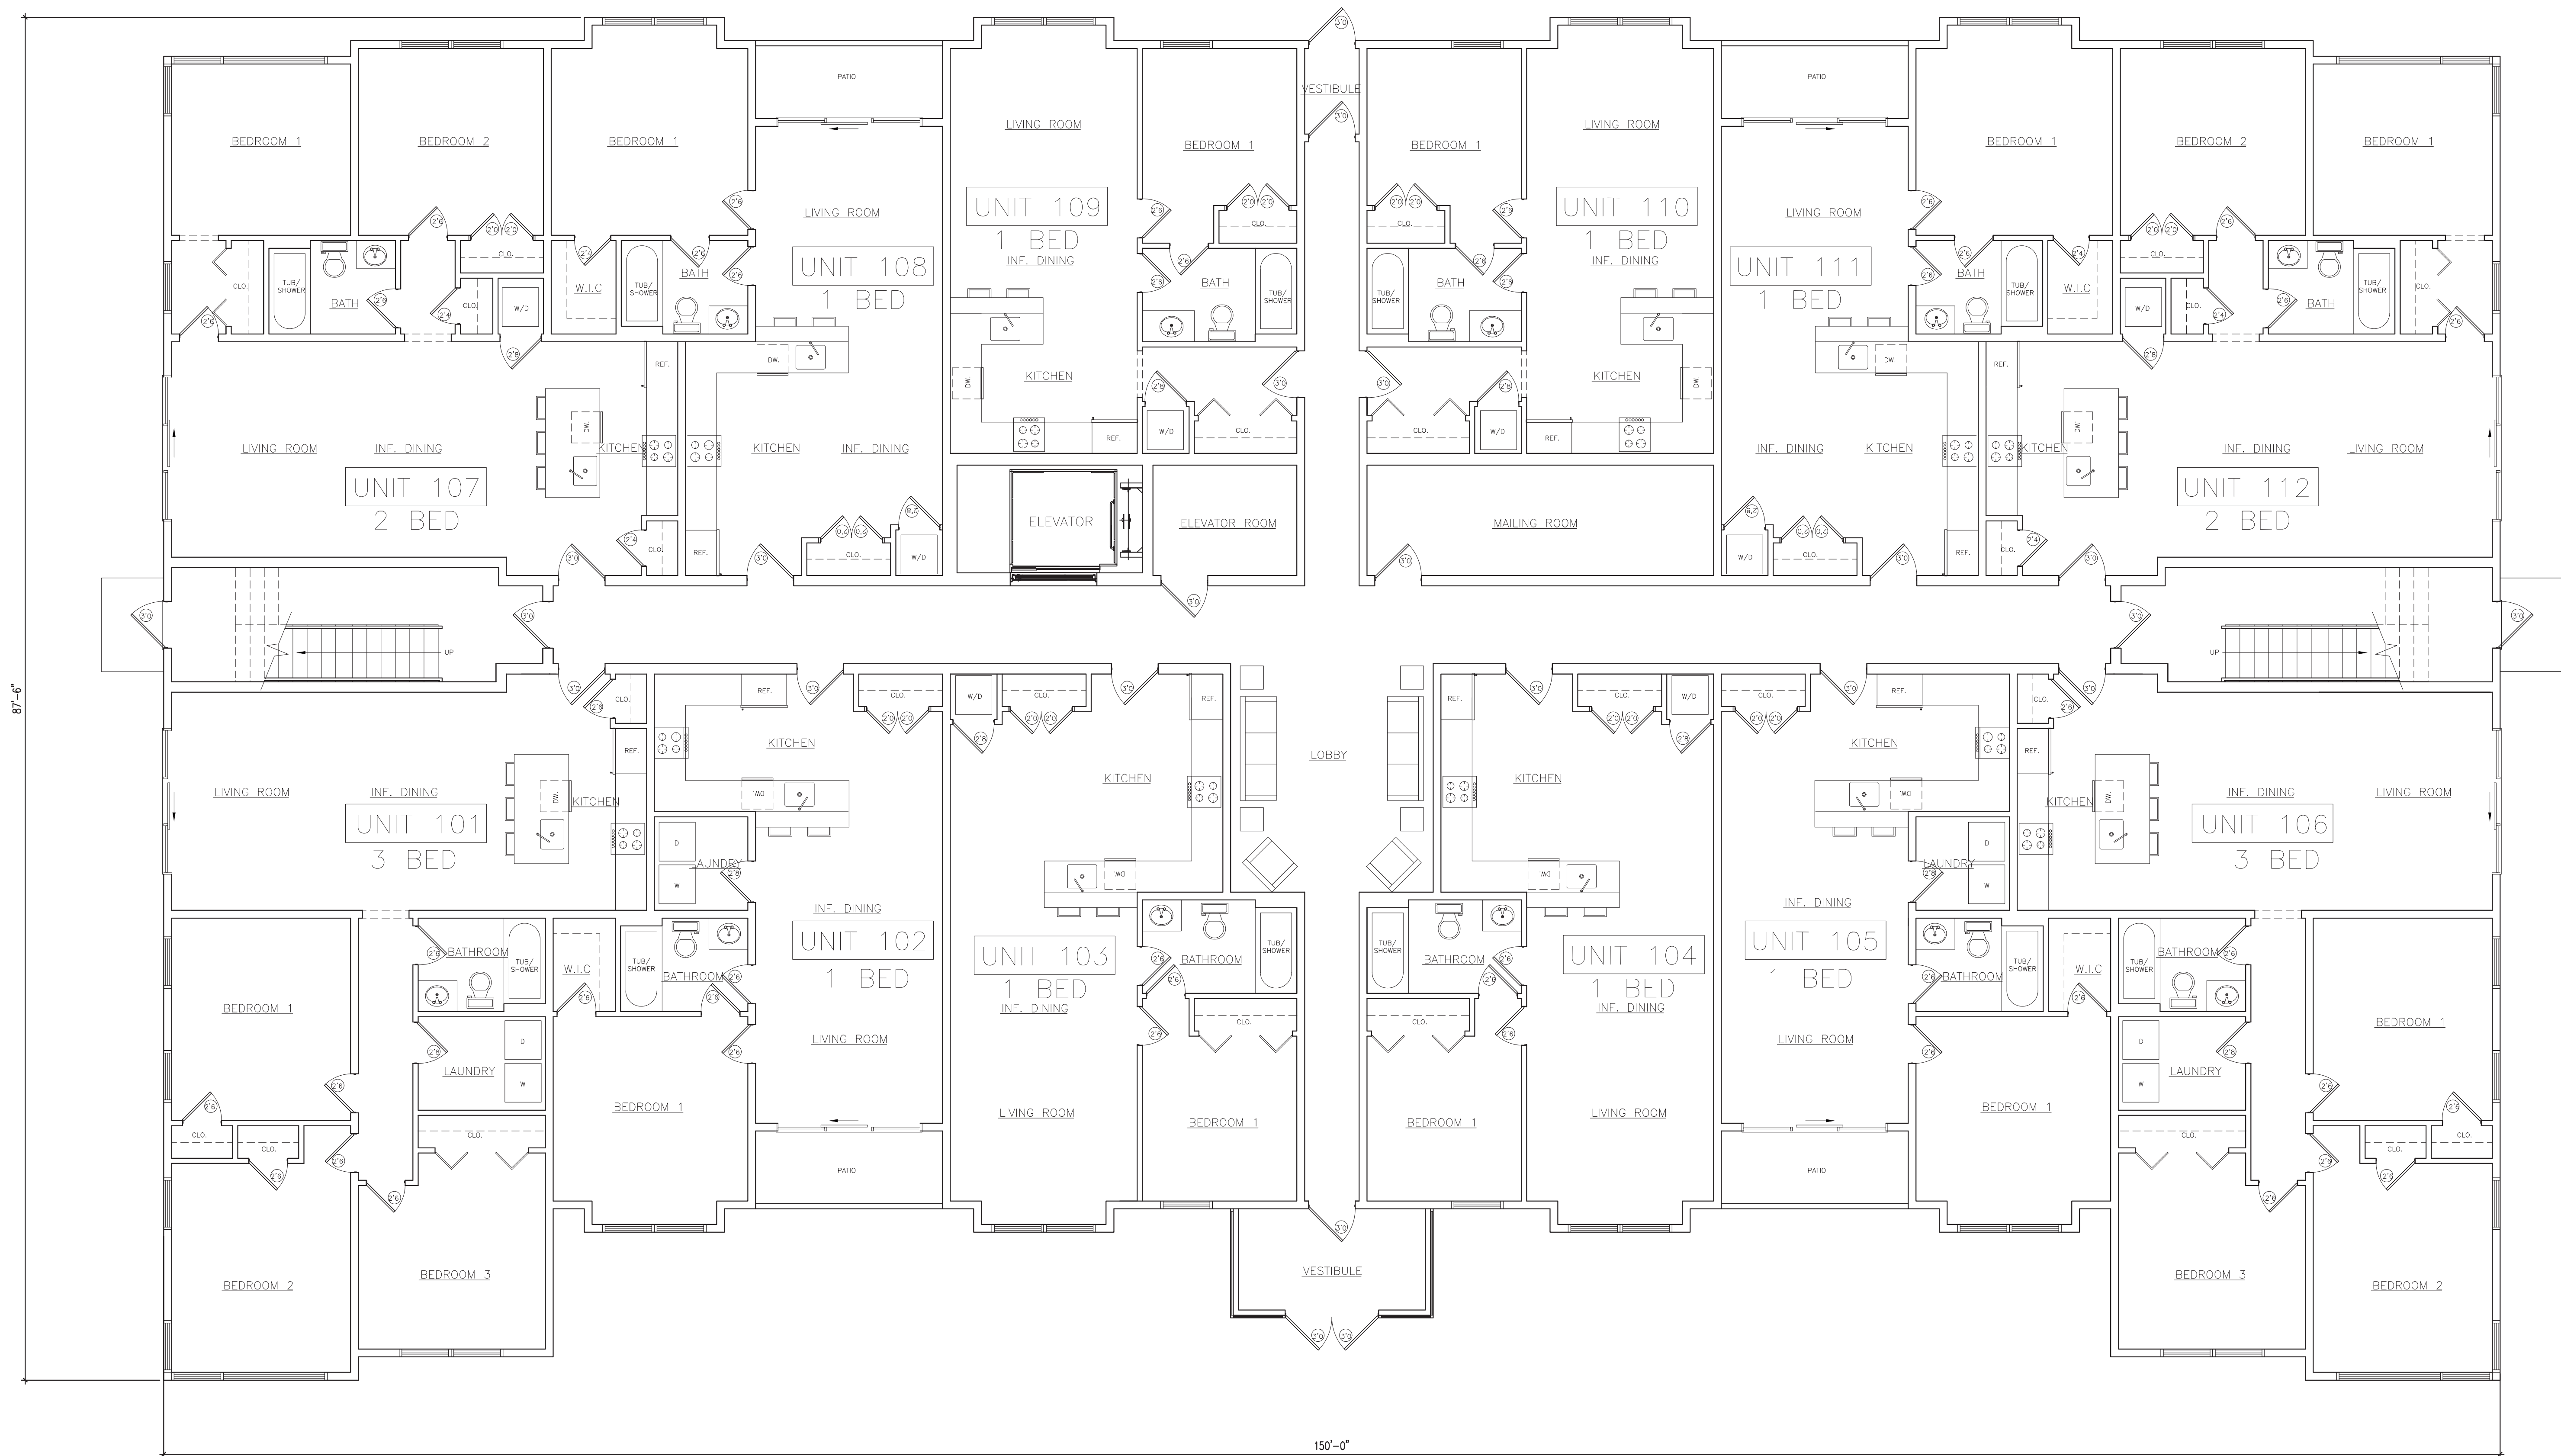


PROPOSED FIRST FLOOR PLAN

Scale: 3/16" = 1'-0"

8 (1 BED)      2 (2 BED)      2 (3 BED)      12 (TOTAL)      11,700 SF TOTAL






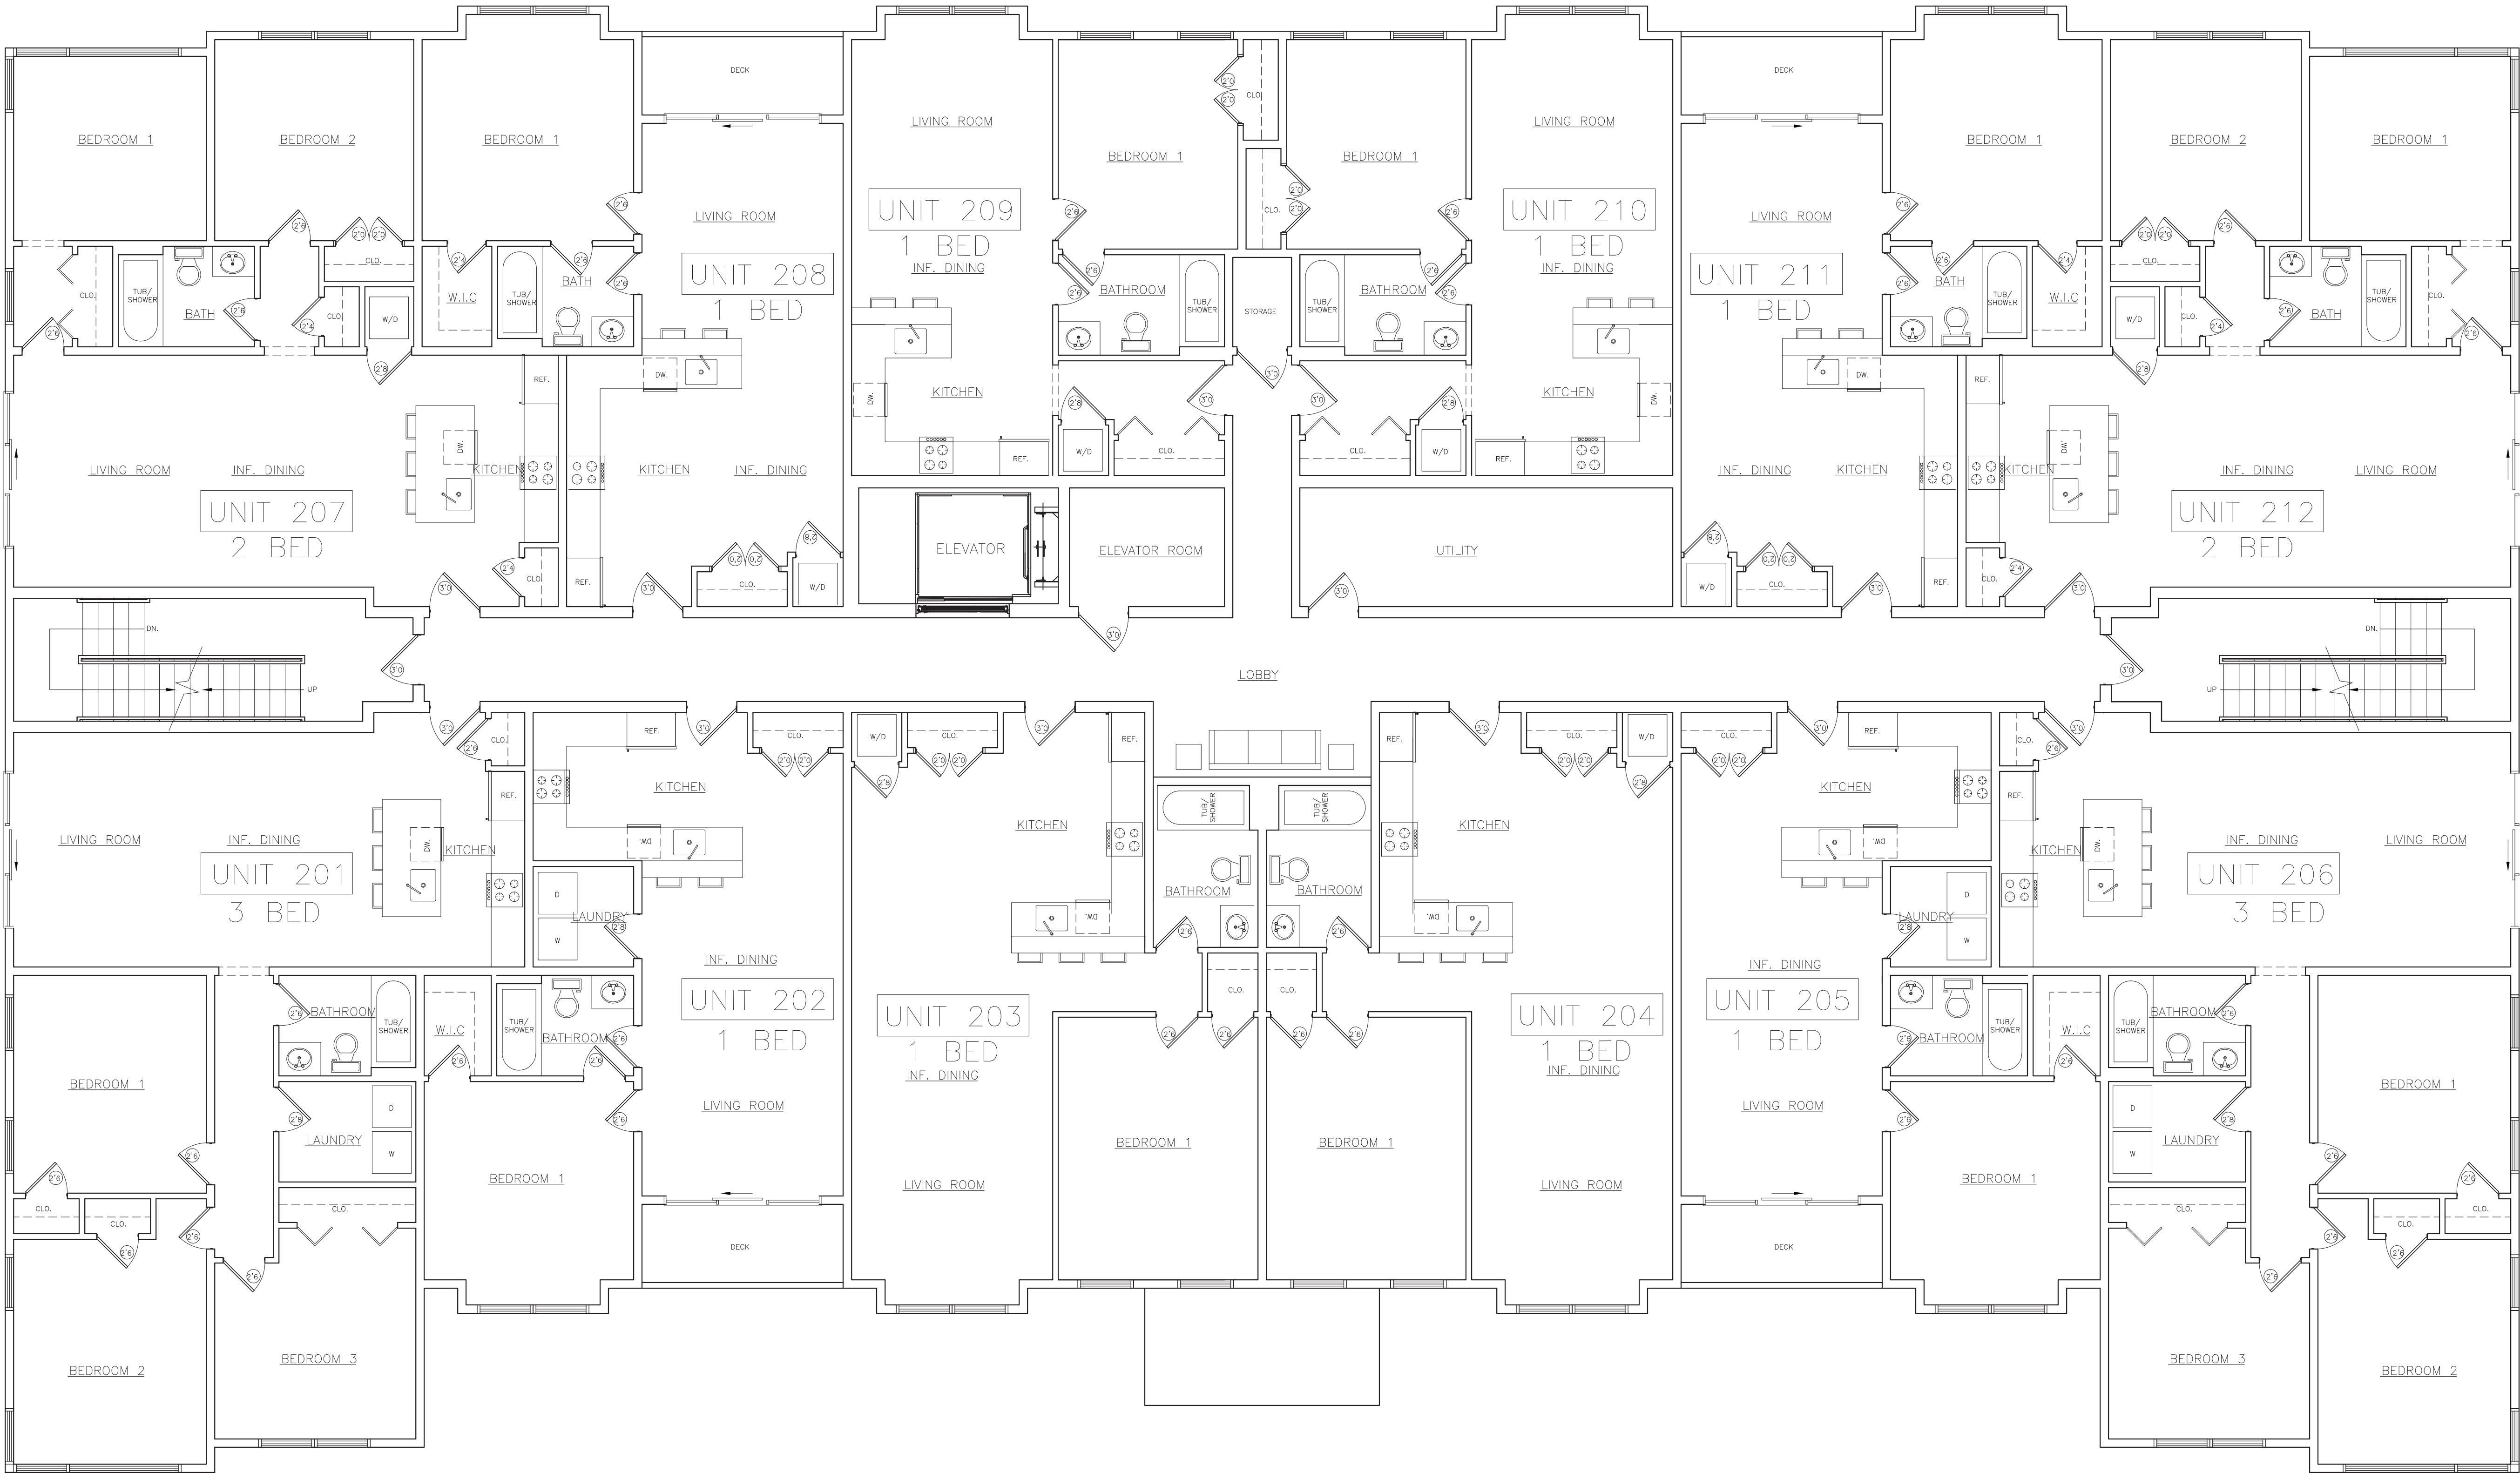


**PROPOSED SECOND FLOOR PLAN**

Scale: 3/16" = 1'-0"

8 (1 BED)      2 (2 BED)      2 (3 BED)      12 (TOTAL)      11,600 SF TOTAL

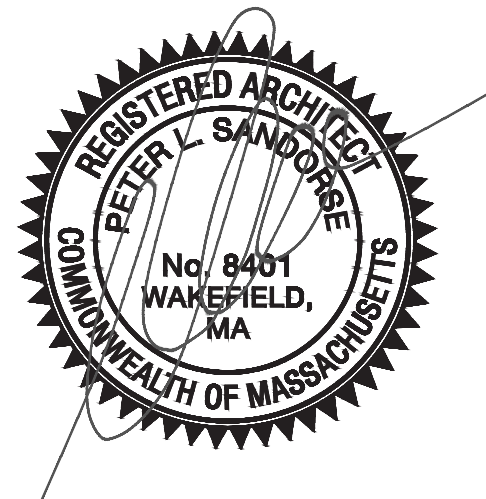



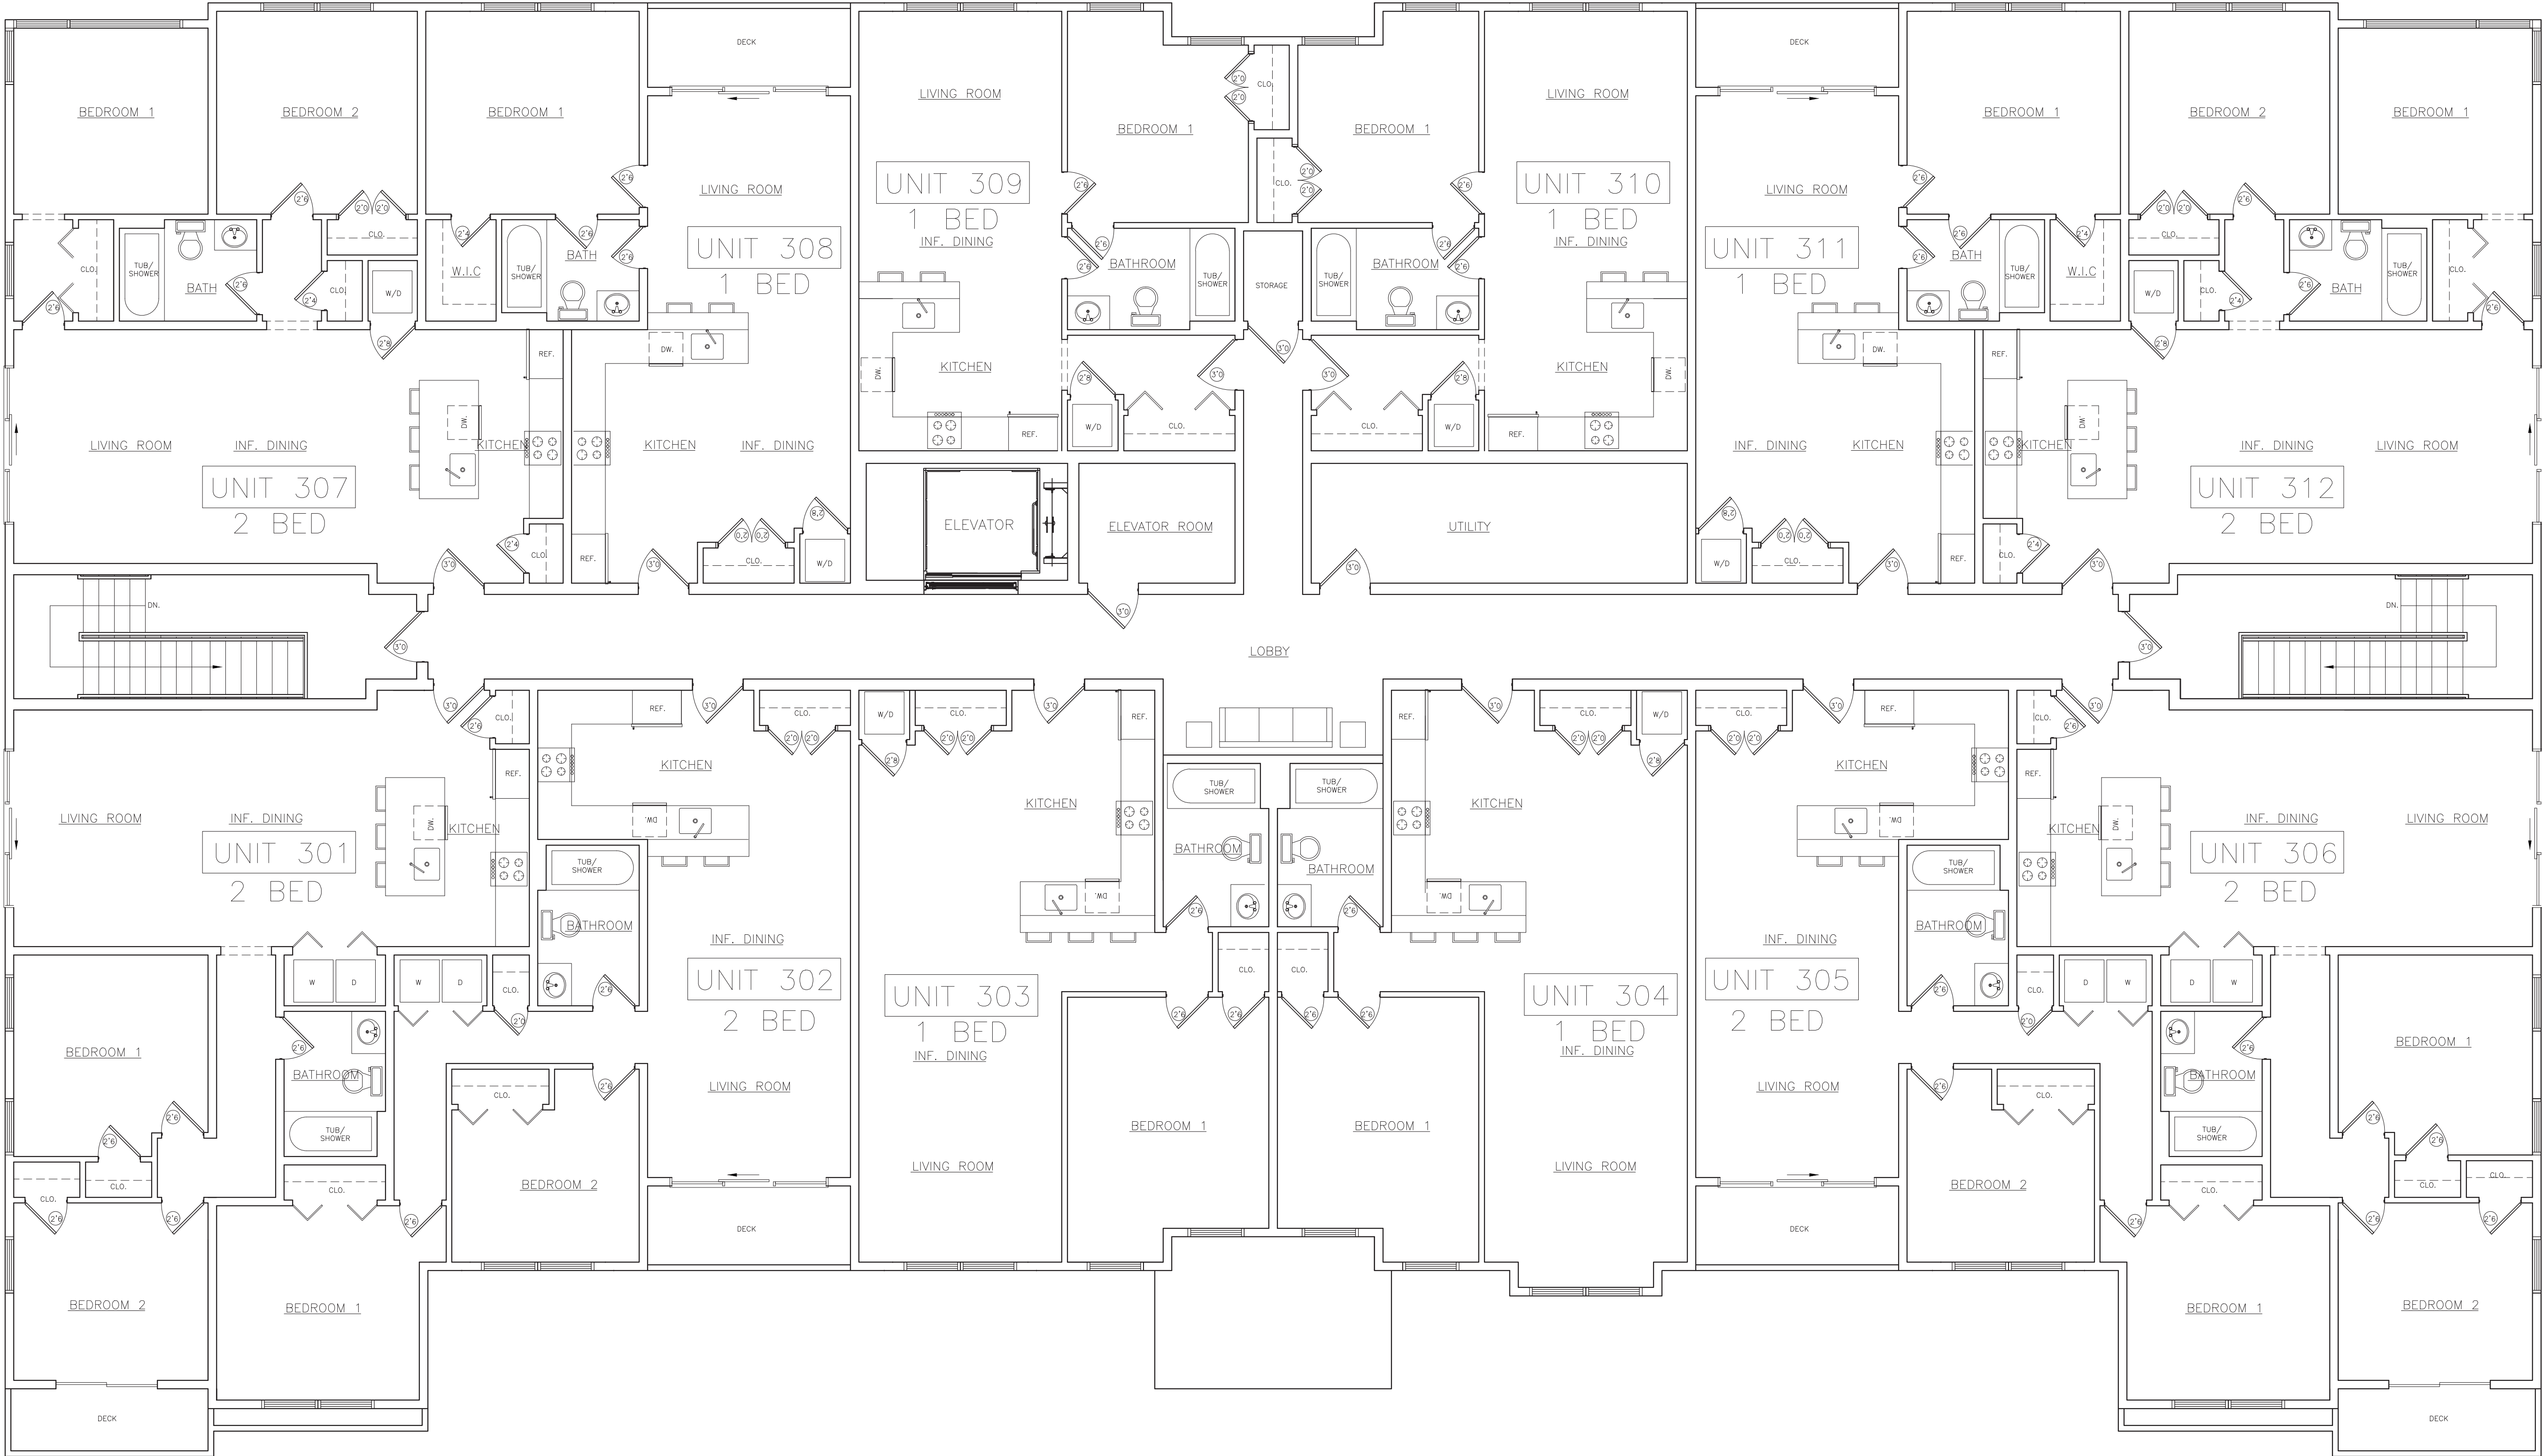

**PROPOSED THIRD FLOOR PLAN**

Scale: 3/16" = 1'-0"

6 (1 BED)      6 (2 BED)      0 (3 BED)      12 (TOTAL)      11,500 SF TOTAL





# 596 NORTH AVE WAKEFIELD, MA

4.13.22




## DROPOSED FRONT ELEVATION

Scale: 3/16" = 1'-0"



## DROPOSED LEFT ELEVATION

Scale: 3/16" = 1'-0"

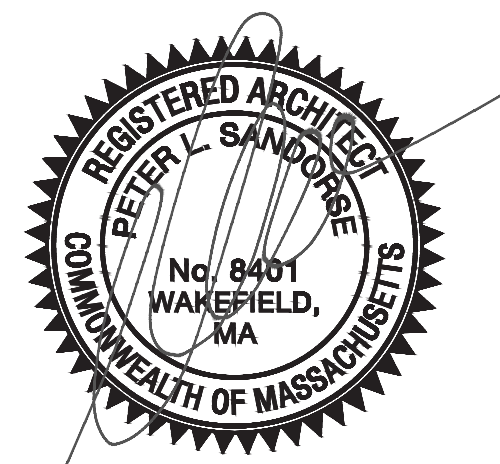



# 596 NORTH AVE, WAKEFIELD, MA

4.13.22



## DROPOSED REAR ELEVATION

Scale: 3/16" = 1'-0"



## DROPOSED RIGHT ELEVATION

Scale: 3/16" = 1'-0"

