

# 596 NORTH AVE, WAKEFIELD, MA

7.11.22



**DROPOSED GRAPHIC FRONT ELEVATION**

24 (1 BED)      6 (2 BED)      6 (3 BED)      36 (TOTAL)







**DROPOSED GRAPHIC LEFT ELEVATION**

24 (1 BED)      6 (2 BED)      6 (3 BED)      36 (TOTAL)








**DROPOSED GRAPHIC REAR ELEVATION**

24 (1 BED)      6 (2 BED)      6 (3 BED)      36 (TOTAL)






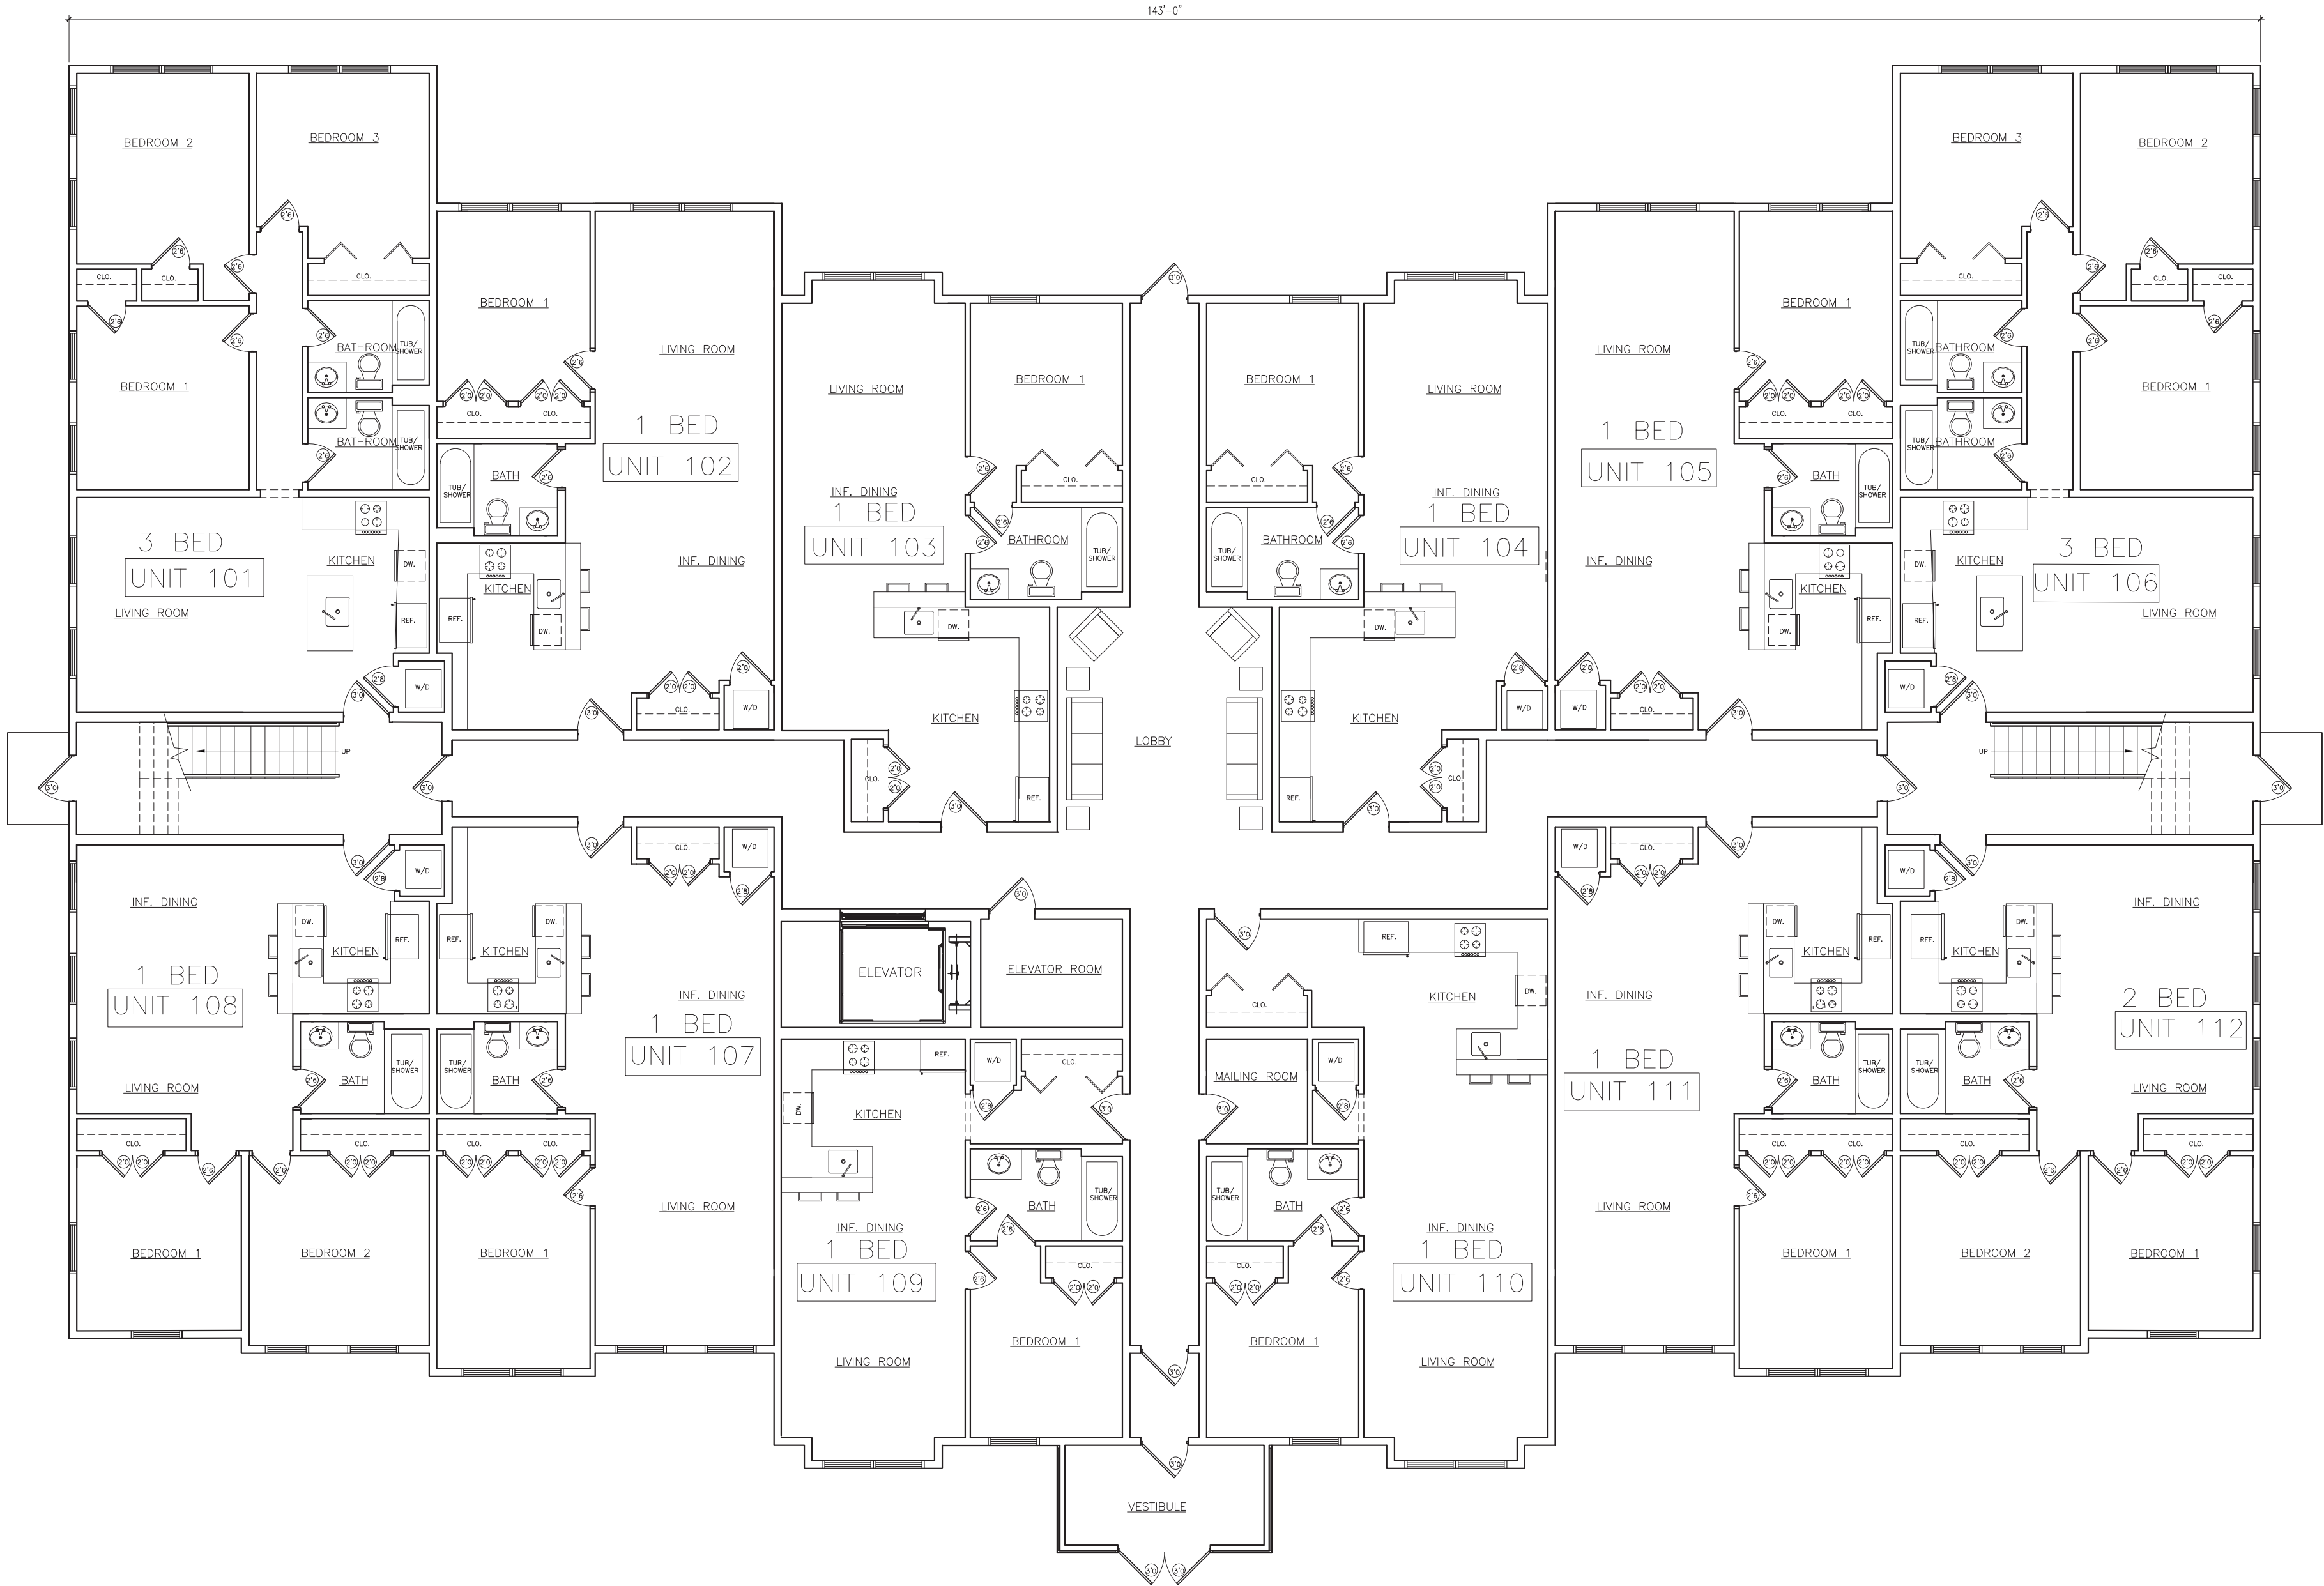


FIRST FLOOR  
UNIT COUNT

8 (1 BED)	2 (2 BED)	2 (3 BED)
-----------	-----------	-----------

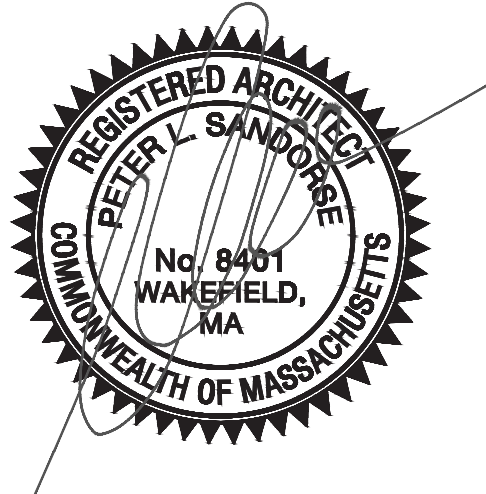




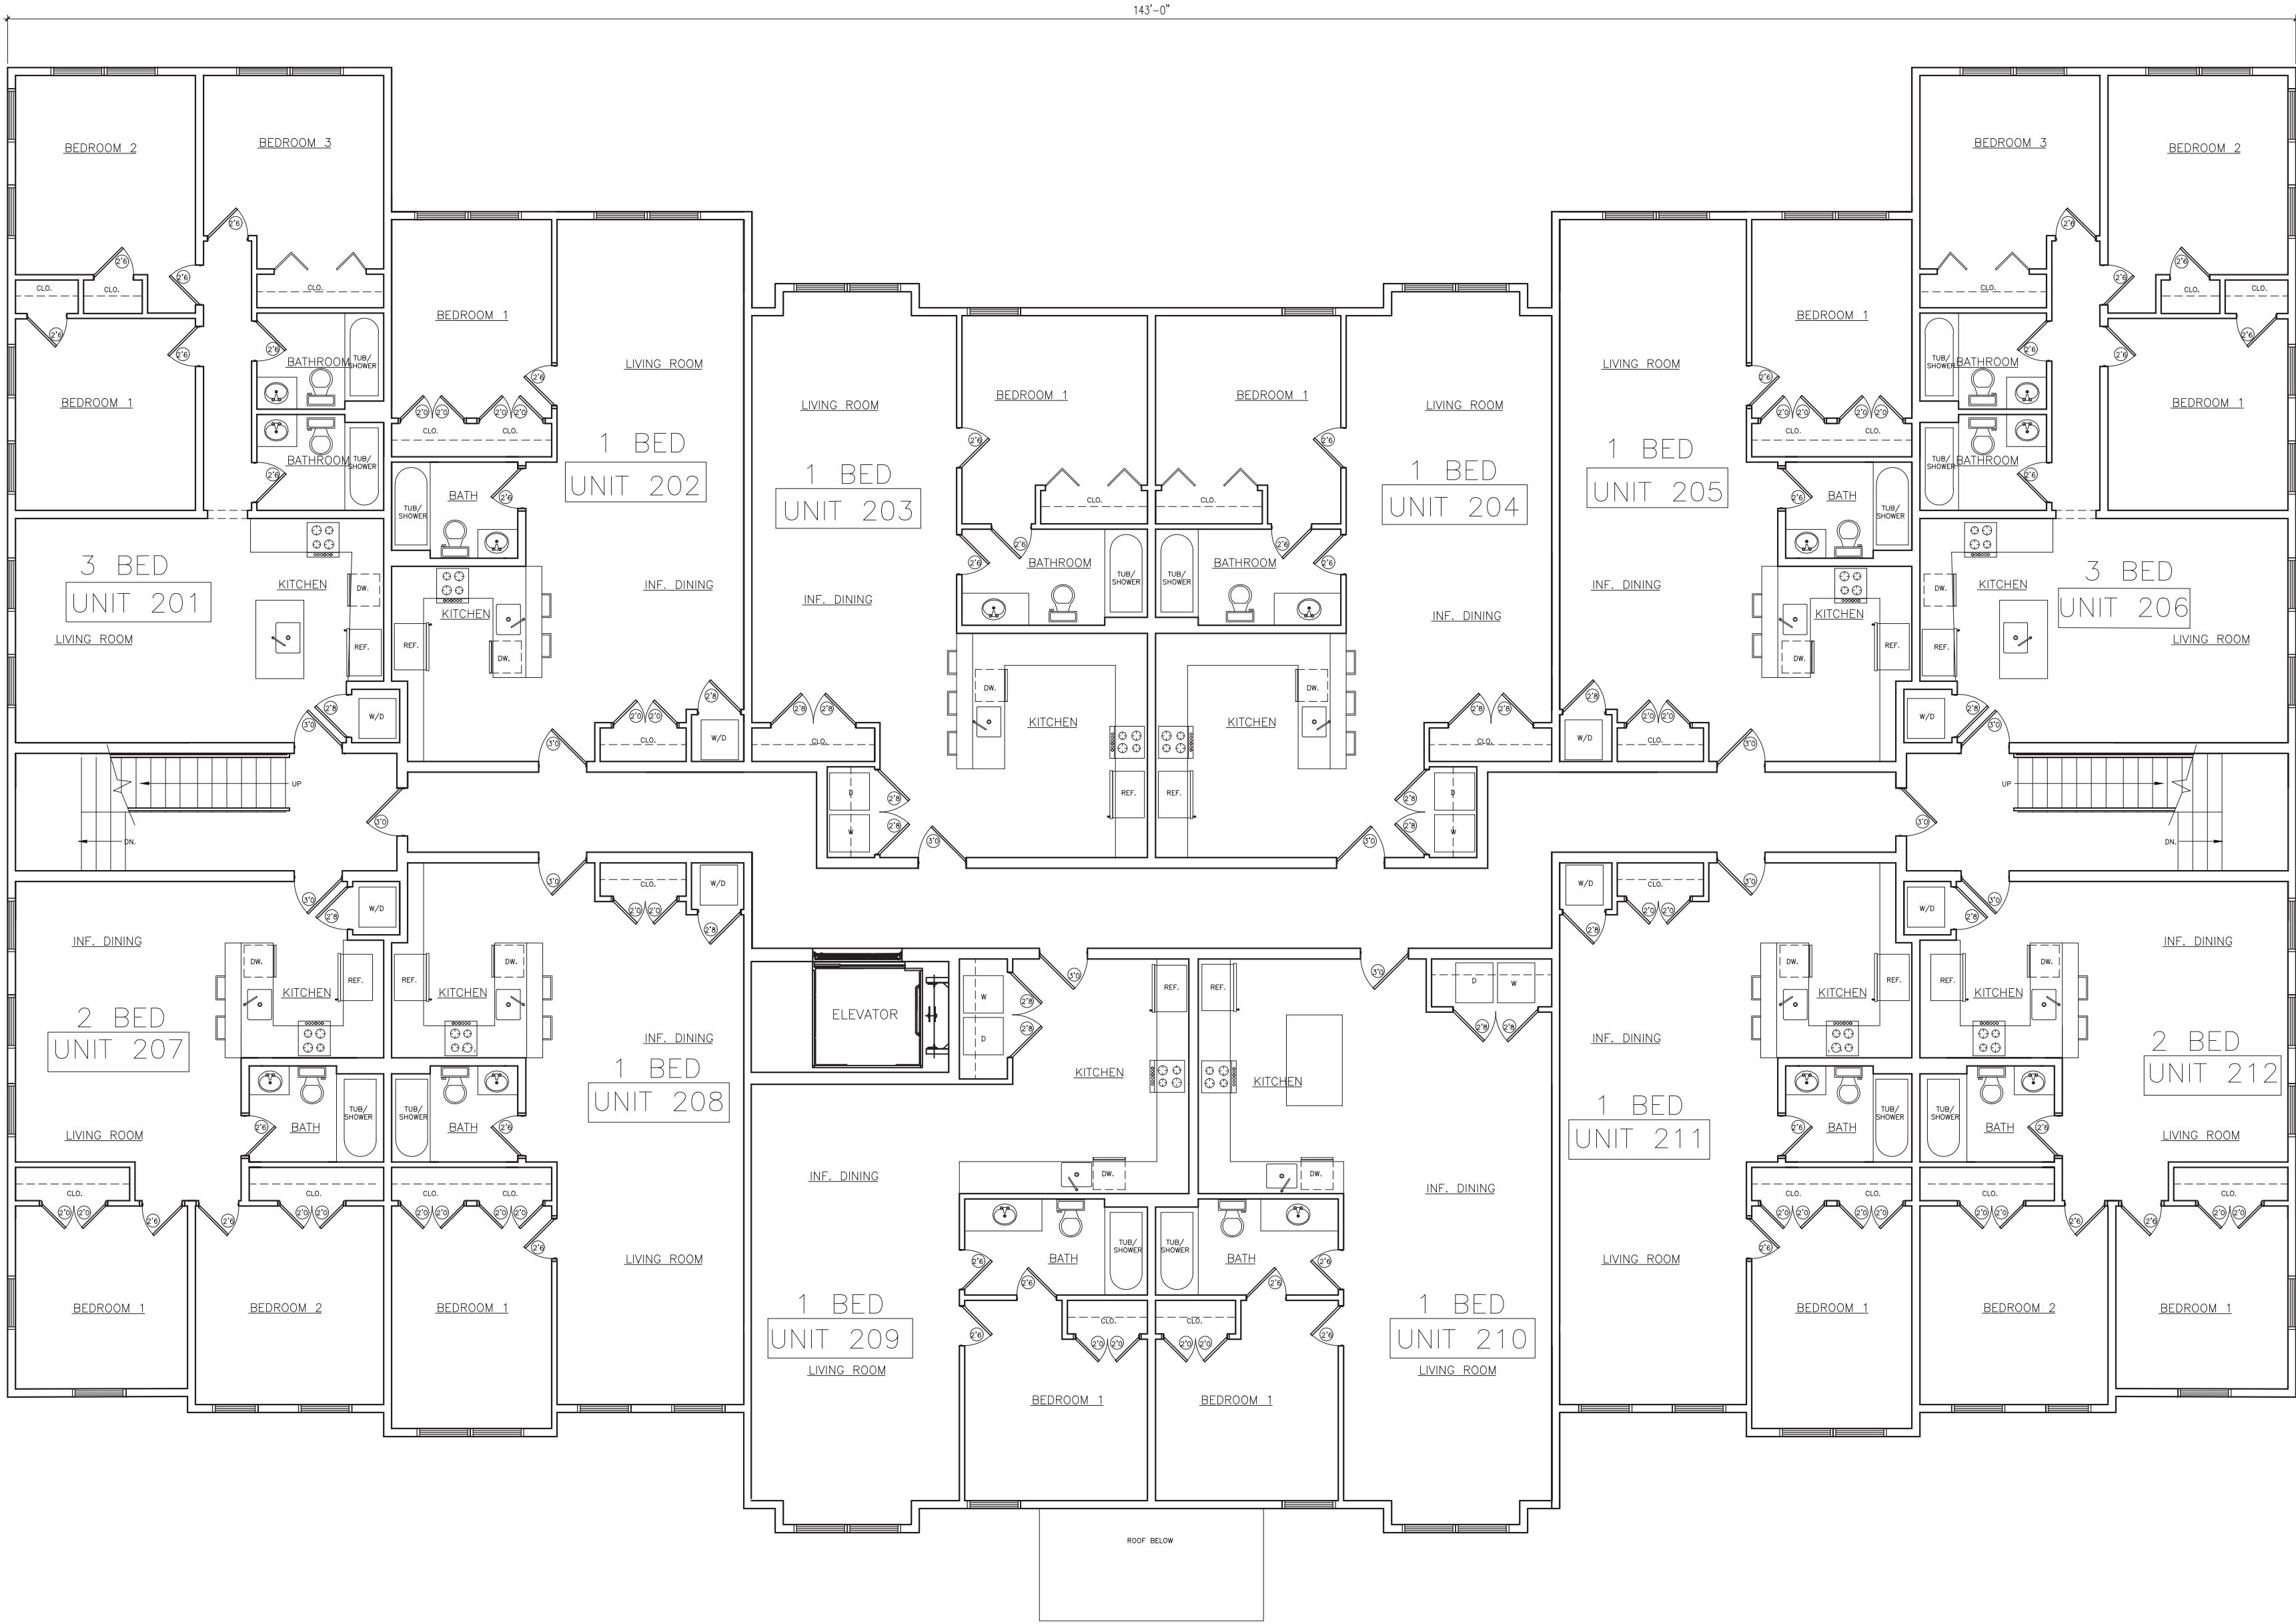


SECOND FLOOR  
UNIT COUNT

8 (1 BED)	2 (2 BED)	2 (3 BED)
-----------	-----------	-----------

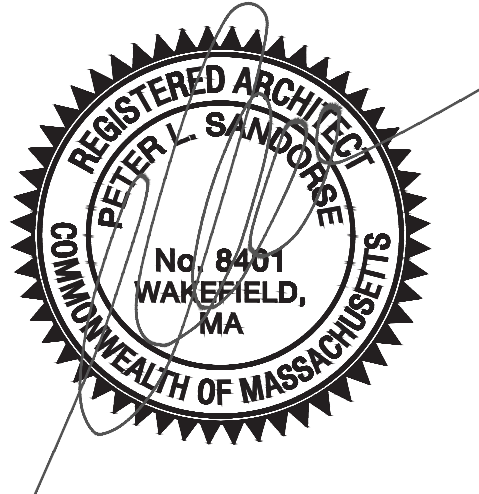




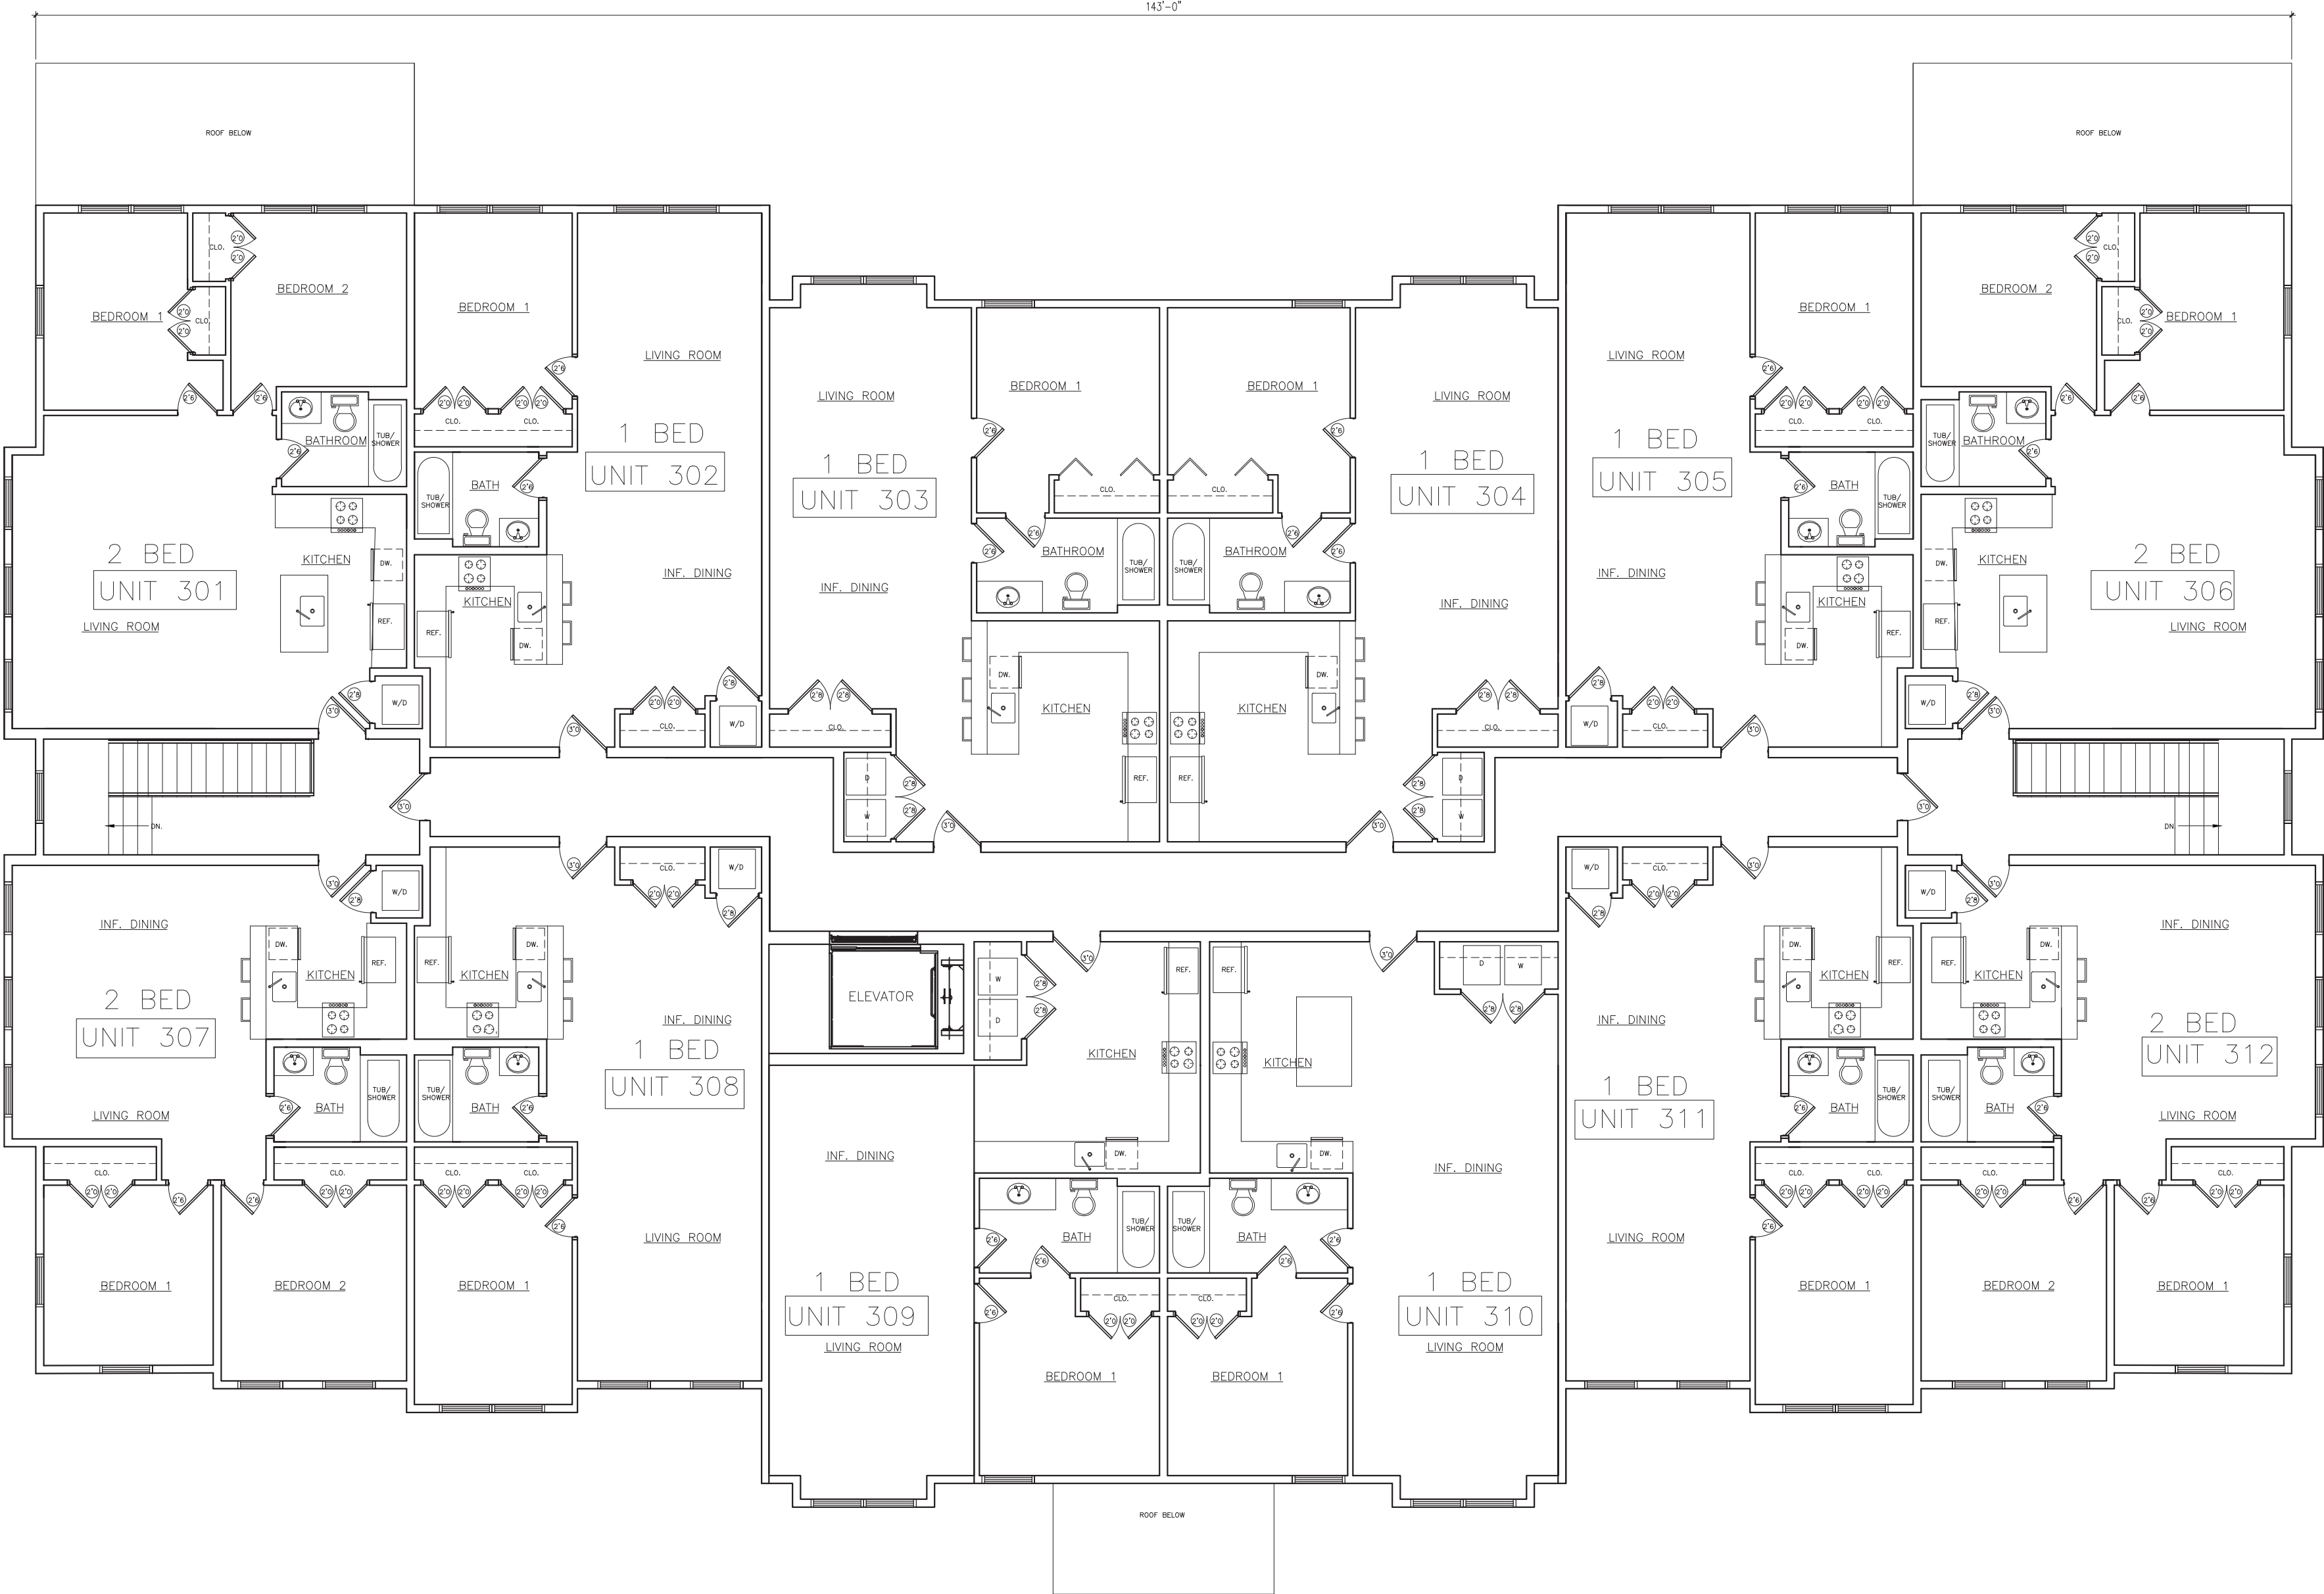

THIRD FLOOR  
UNIT COUNT

8 (1 BED)	2 (2 BED)	2 (3 BED)
-----------	-----------	-----------

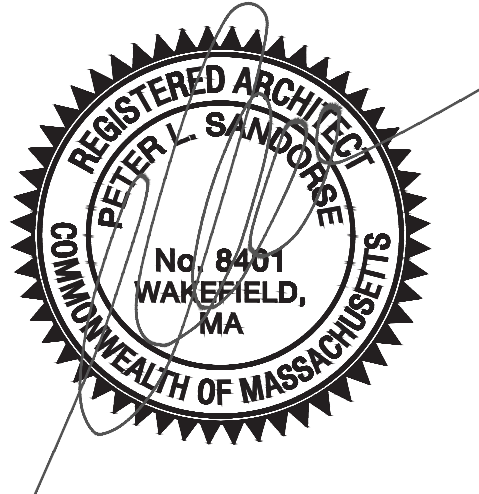





**PROPOSED FRONT ELEVATION**

Scale: 3/16" = 1'-0"



**PROPOSED LEFT ELEVATION**

Scale: 3/16" = 1'-0"







**DROPOSED RIGHT ELEVATION**

Scale: 3/16" = 1'-0"



**DROPOSED REAR ELEVATION**

Scale: 3/16" = 1'-0"

