


ROUNABOUT EXHIBIT-1

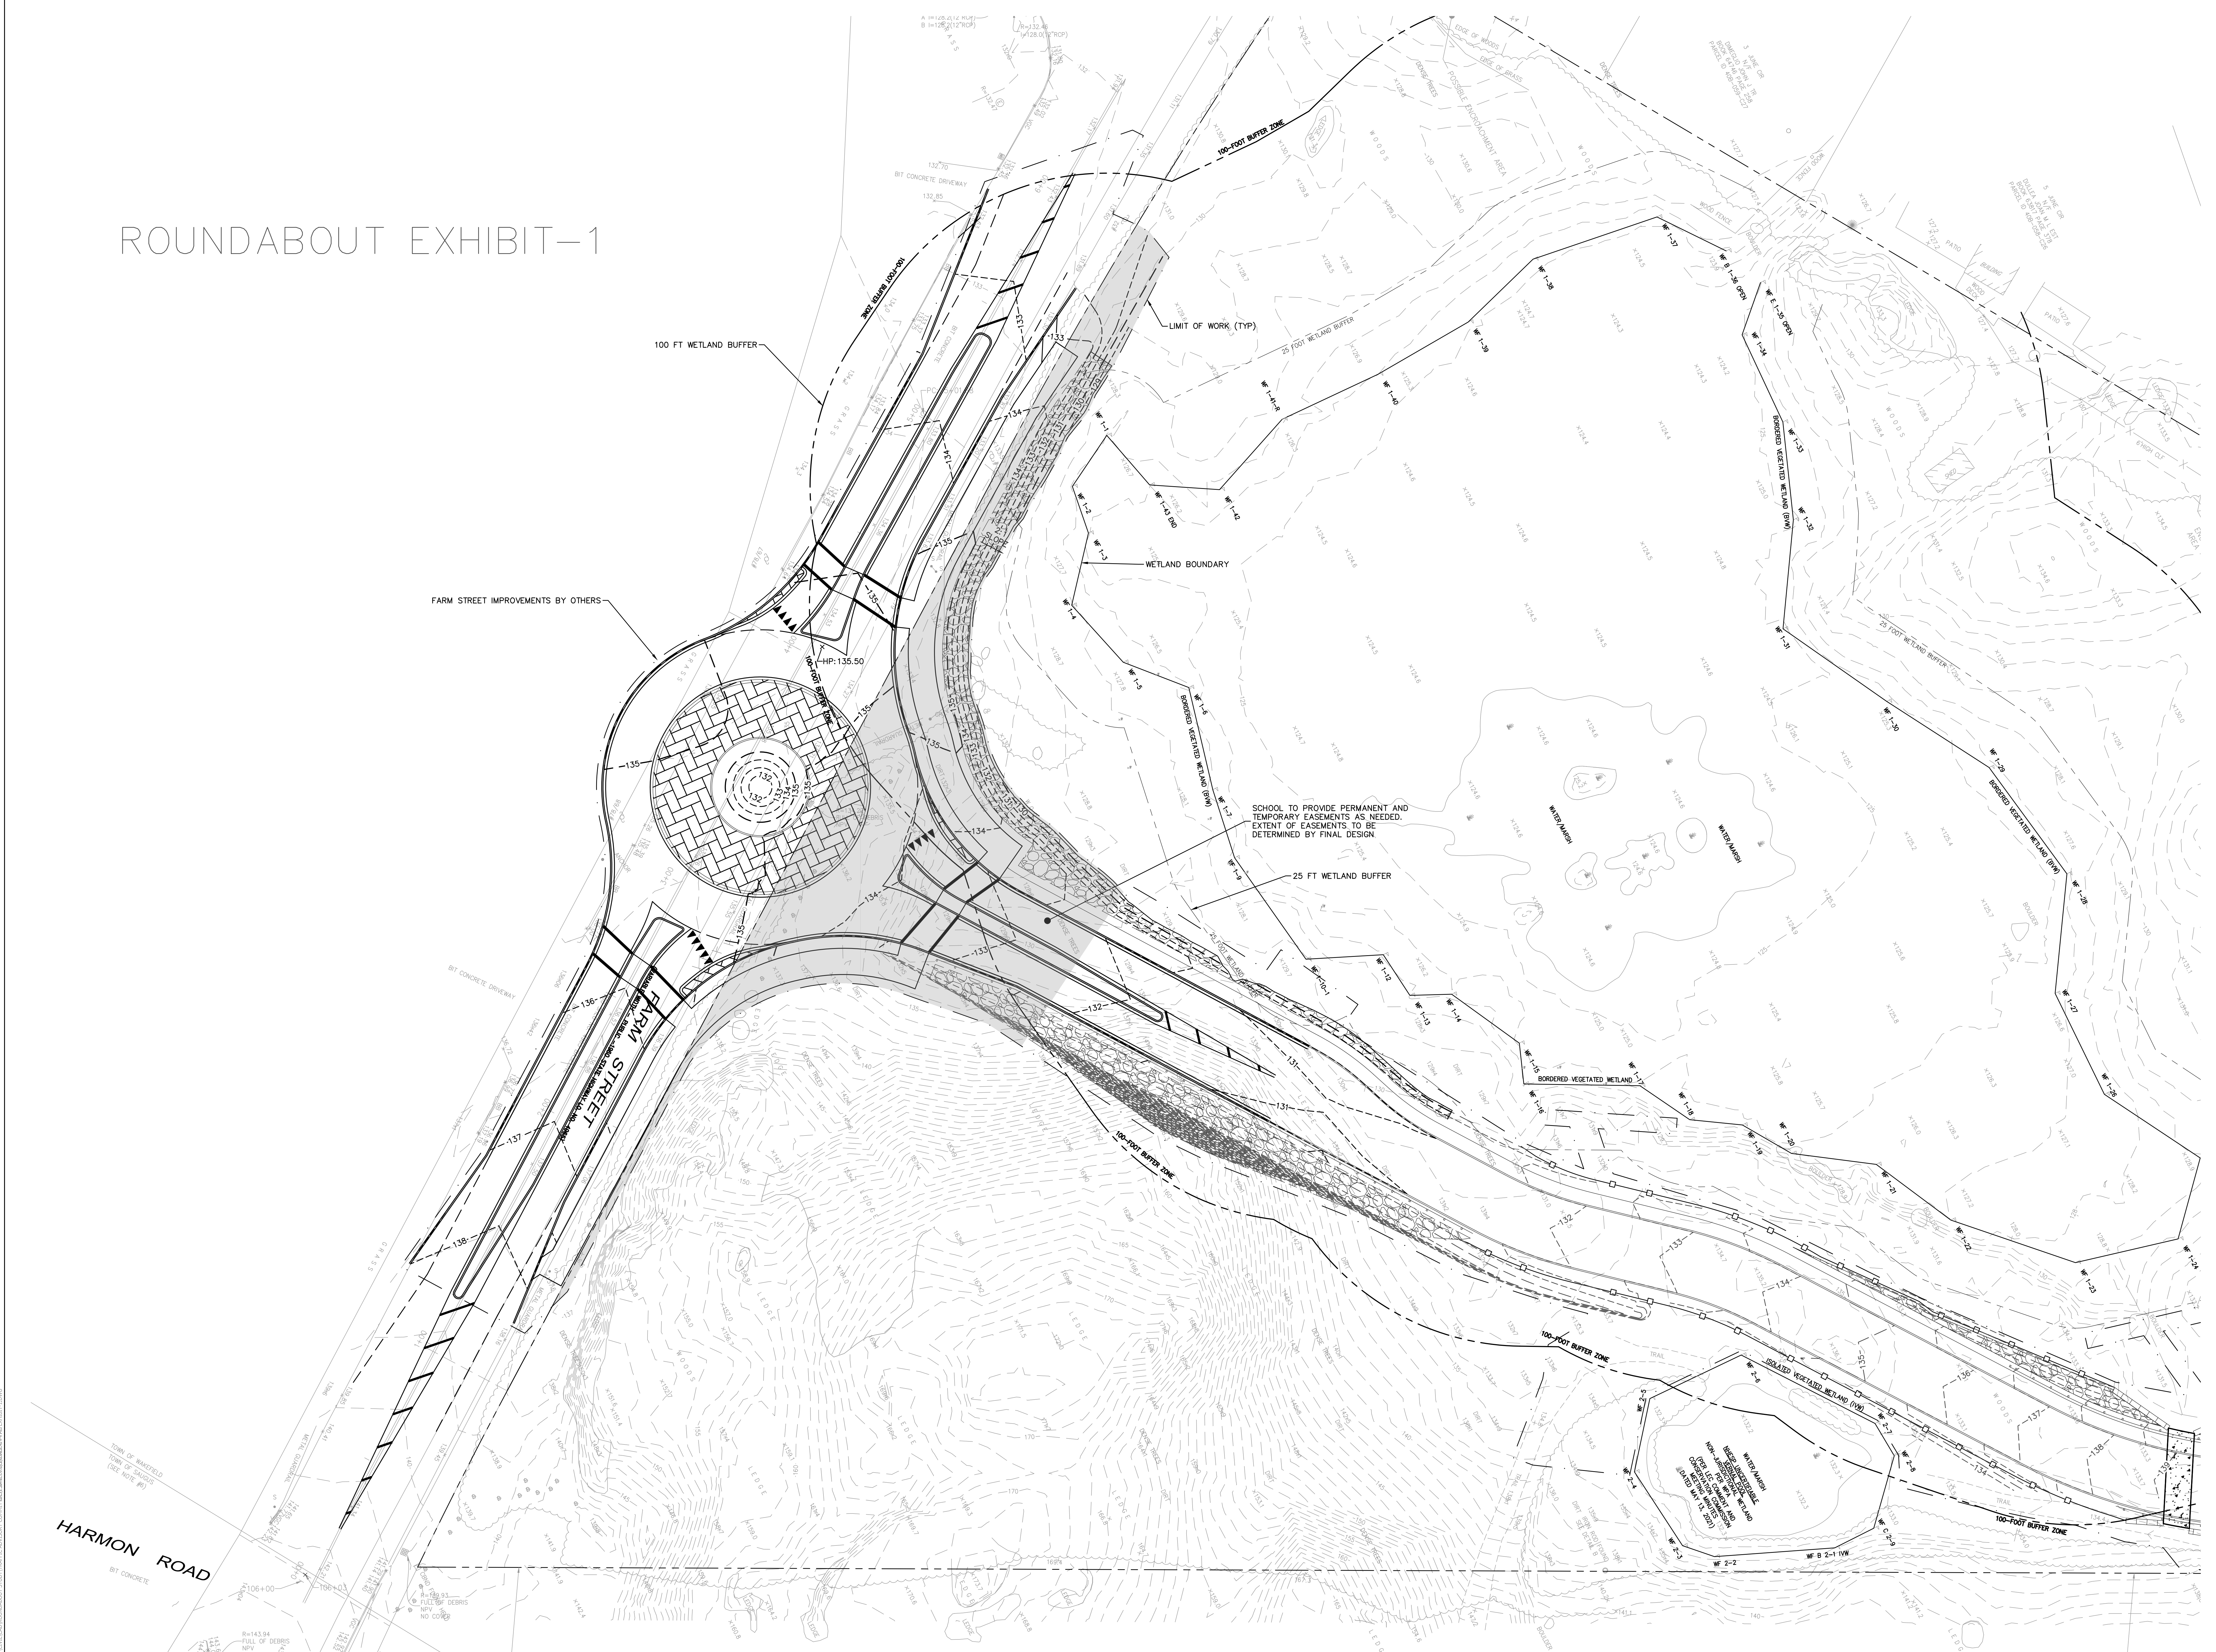


DRA

Drumrey Rosane Anderson, Inc.
225 Oakland Road Studio 205
South Windsor, CT 06074
260 Charles Street Studio 300
Waltham, MA 02453
Planning | Architecture | Interior Design
Tel: 617.944.1700
www.dra.com

NORTHEAST METROPOLITAN REGIONAL VOCATIONAL HIGH SCHOOL

100 Hemlock Rd,
Wakefield, MA 01880

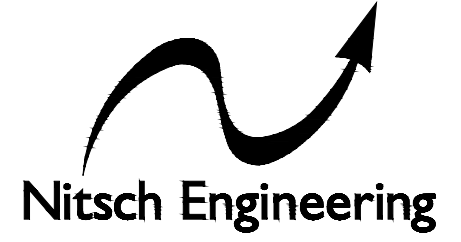

Nitsch Engineering
www.nitscheng.com
2 Center Plaza, Suite 430
Boston, MA 02108
T: (617) 338-0063
F: (617) 338-6472

- Civil Engineering
 - Land Surveying
 - Transportation Engineering
 - Structural Engineering
 - Green Infrastructure
 - Planning
 - GIS
- NITSCH PROJECT No. 13872

© COPYRIGHT 2021 DRUMREY ROSANE ANDERSON, INC.

TRAFFIC ADVISORY COMMITTEE


FEBRUARY 3, 2023

ROUNABOUT LAYOUT AND GRADING EXHIBIT

Scale: AS NOTED
Job No.: 13872
Drawn By: BSR
Date: FEBRUARY 3, 2023

EXH-1

ROUNABOUT EXHIBIT-2

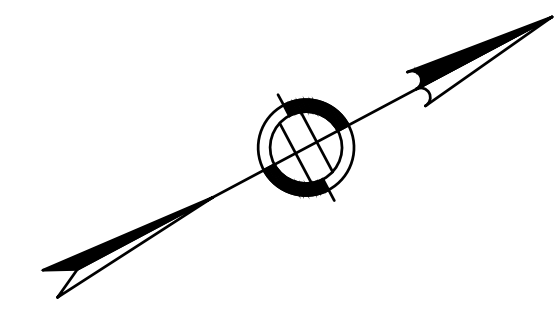

DRA
 Drummey Rosane Anderson, Inc.
 225 Oakland Road Studio 205 South Windsor, CT 06074
 260 Charles Street Studio 300 Waltham, MA 02453
 Planning | Architecture | Interior Design
 Tel: 617.964.1700 Fax: 617.964.1701
 www.dra.com

NORTHEAST METROPOLITAN REGIONAL VOCATIONAL HIGH SCHOOL

100 Hemlock Rd, Wakefield, MA 01880

Nitsch Engineering
www.nitscheng.com
 2 Center Plaza, Suite 430 Boston, MA 02108
 T: (617) 338-0063 F: (617) 338-6472

- Civil Engineering
- Land Surveying
- Transportation Engineering
- Structural Engineering
- Green Infrastructure
- Planning
- GIS

NITSCH PROJECT No. 13872

© COPYRIGHT 2021 DRUMMEY ROSANE ANDERSON, INC.

TRAFFIC ADVISORY COMMITTEE

FEBRUARY 3, 2023

DRIVEWAY TEMPORARY CONDITION (IF NEEDED)

Scale: AS NOTED
 Job No.: 13872
 Drawn By: BSR
 Date: FEBRUARY 3, 2023

EXH-2

