


NORTHEAST METROPOLITAN REGIONAL VOCATIONAL SCHOOL DISTRICT

100 HEMLOCK ROAD • WAKEFIELD, MASSACHUSETTS 01880-3597

781-246-0810 • FAX 781-246-4919

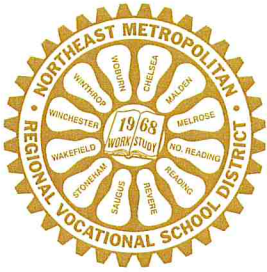

David S. DiBarri
Superintendent-Director

February 1, 2023

Mr. Joseph Anderson, Chairman
Traffic Advisory Committee
Town of Wakefield
1 Lafayette Street
Wakefield, MA 01880

RE: Northeast Metropolitan Regional Vocational Technical School Project / Town of Wakefield Farm Street Rotary

Dear Mr. Anderson,


Members of our Design and Construction Teams have met on several occasions with representatives of Town Departments, Boards & Commissions to discuss the new NEMT School Project. Most recently, our Civil Engineers have met on several occasions with the Town Engineer to review site and associated plans and improvements needed to construct the new school.


As requested by the Town Administrator and Engineer, the project has revised the entrance to the new school driveway off Farm Street to accommodate a roundabout and other improvements. I have instructed the project team to work with the Town and its representatives to provide any necessary easements, either temporary or permanent, needed for the Town to construct the improvements.

If the Farm Street improvements are not completed by the time the school's driveway is completed, the school will, in consultation with the town, install the driveway in a temporary configuration. Exhibit 2 shows a potential layout of a temporary intersection.



We look forward to collaborating and working with Town Boards, Commissions and Departments to facilitate a successful solution. We trust that this information is sufficient for the Commission to close its hearing on our project.

Sincerely,
Northeast Metropolitan Regional Vocational Technical School


David DiBarri, Superintendent

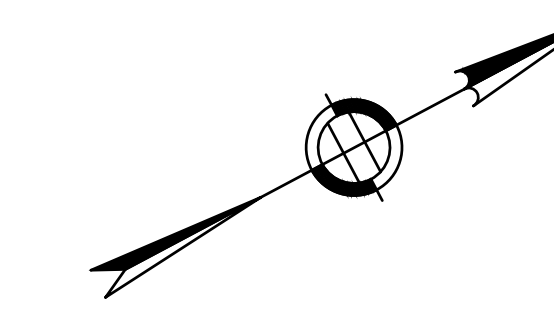

ROUNABOUT EXHIBIT-1

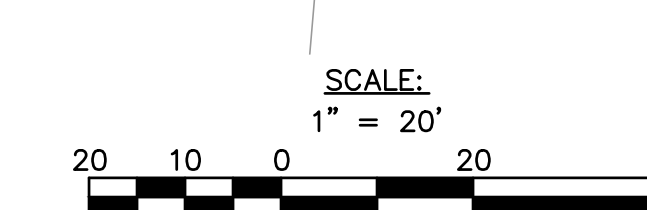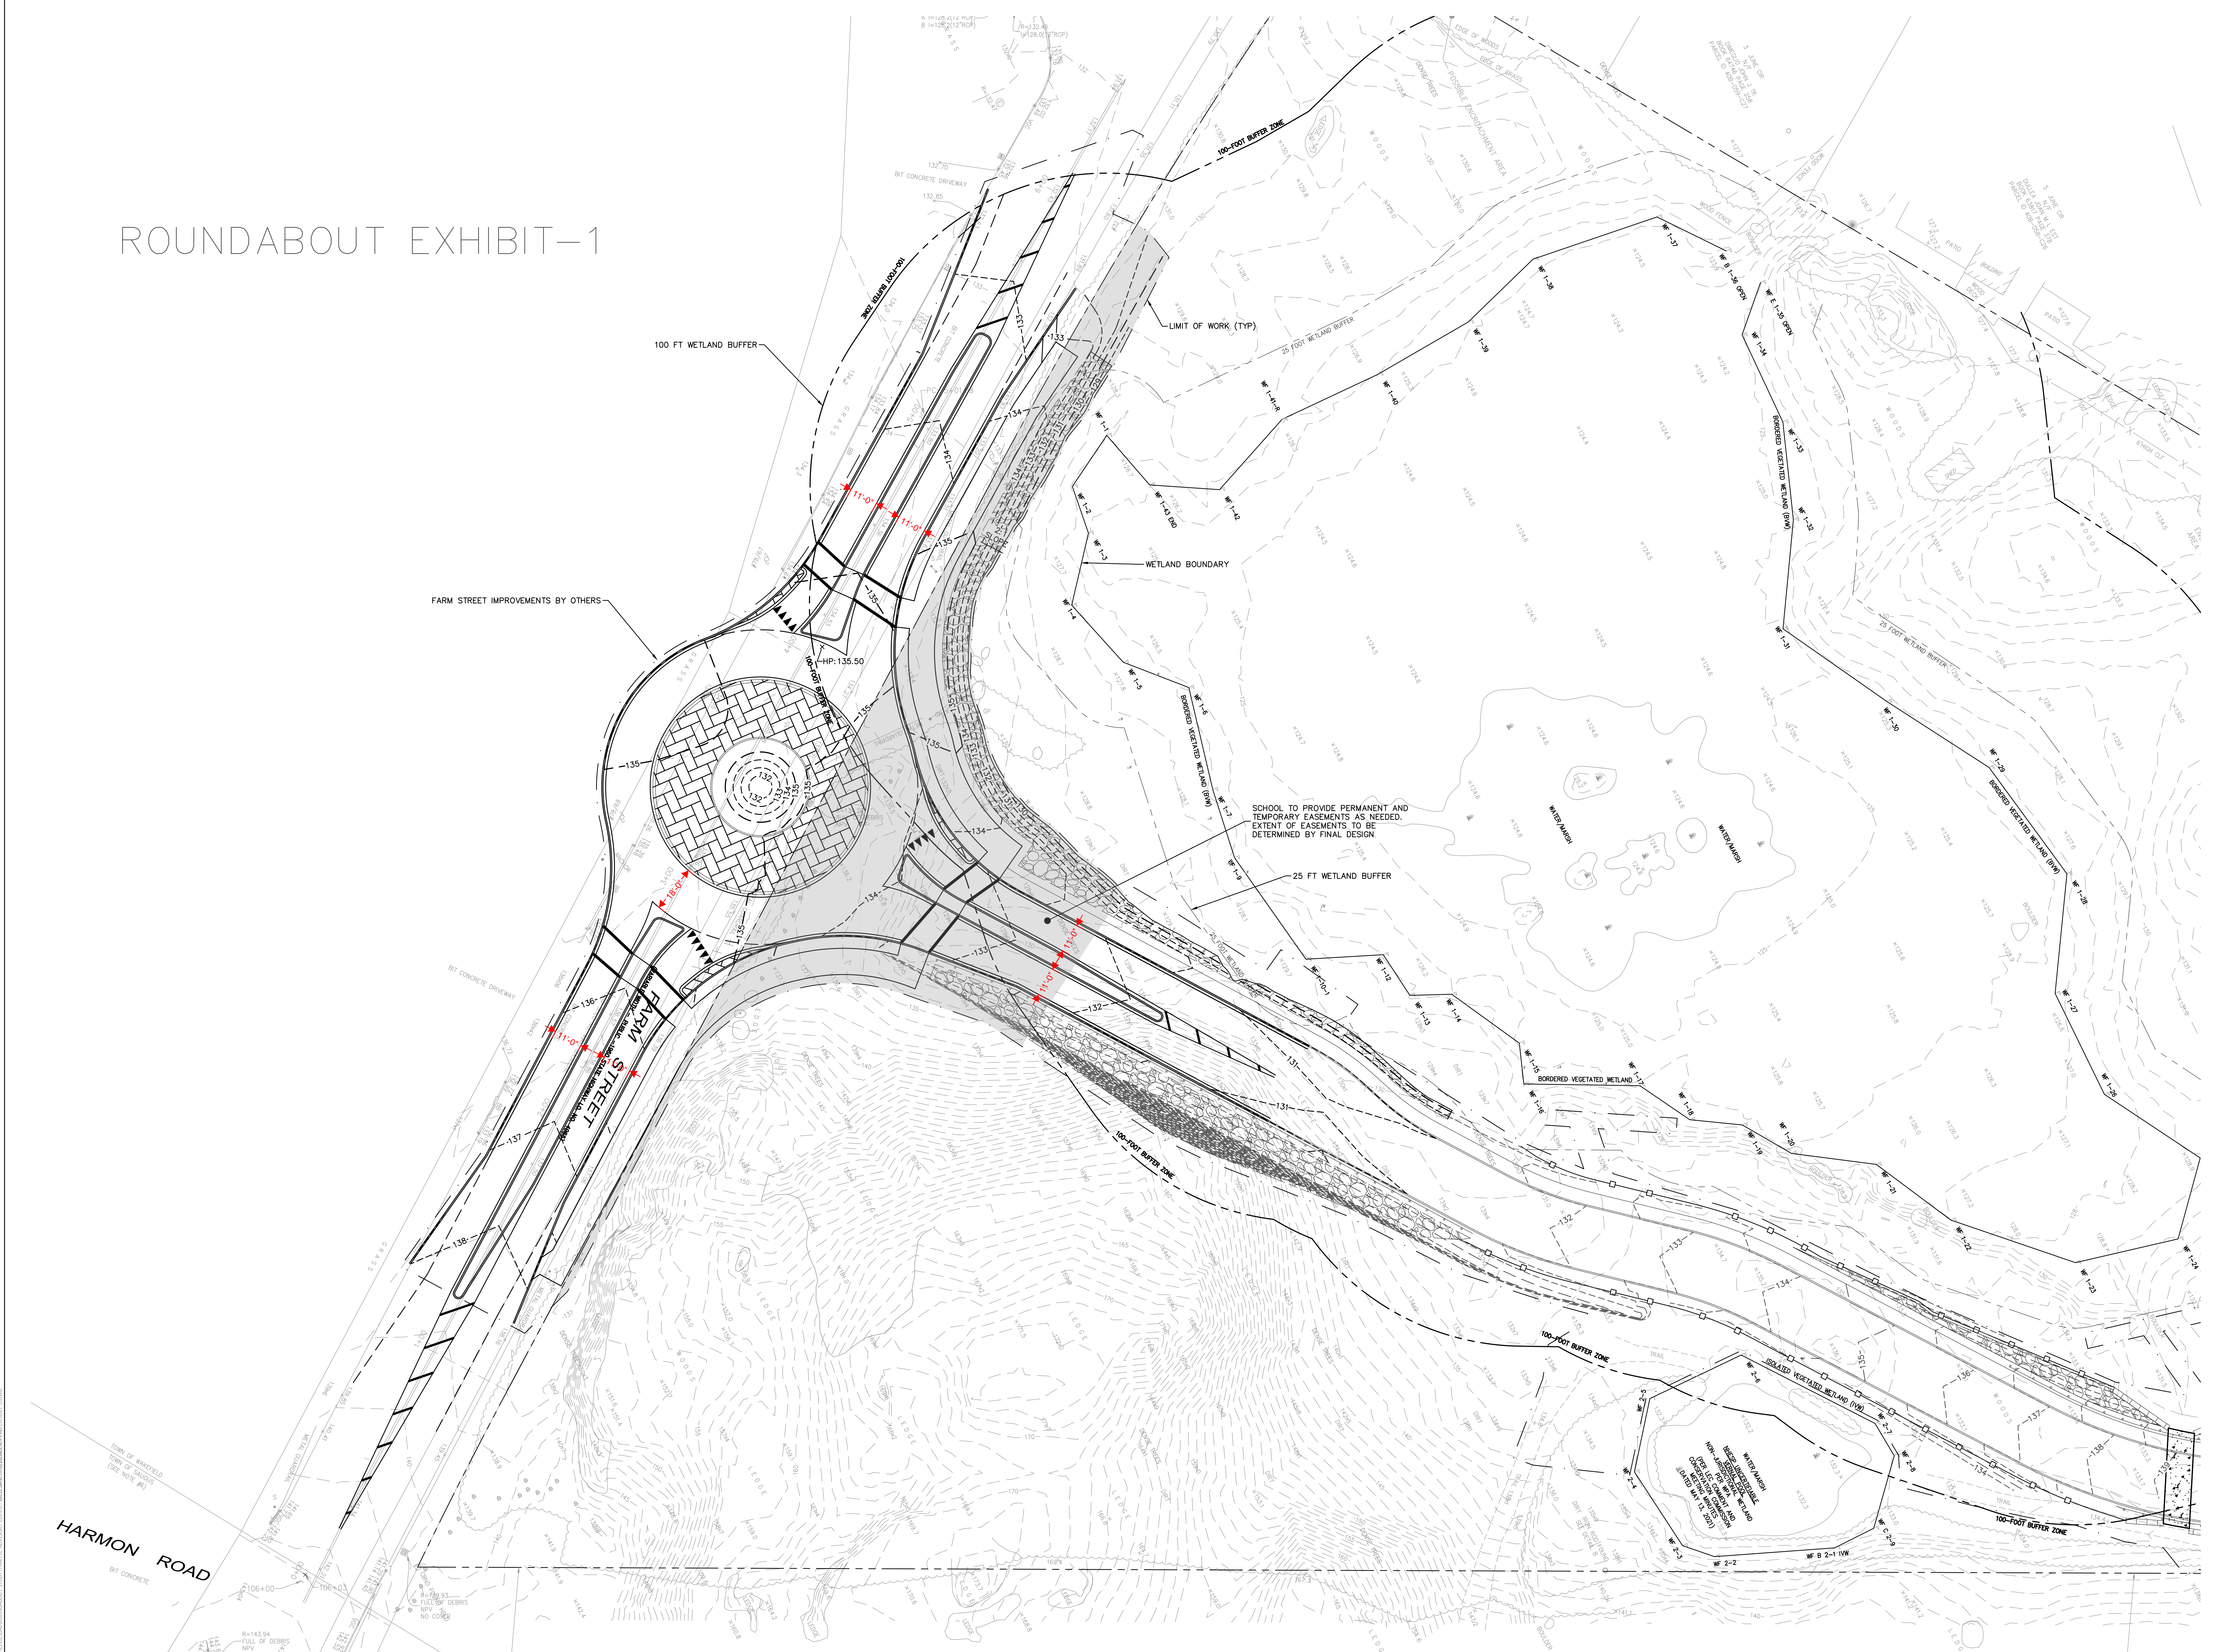

DRA
 Drummy Rosane Anderson, Inc.
 225 Oakland Road Studio 205 South Windsor, CT 06074
 260 Charles Street Studio 300 Waltham, MA 02453
 Planning | Architecture | Interior Design
 Tel: 817.964.1700 www.dra.com

NORTHEAST METROPOLITAN REGIONAL VOCATIONAL HIGH SCHOOL

100 Hemlock Rd, Wakefield, MA 01880

Nitsch Engineering
www.nitscheng.com
 2 Center Plaza, Suite 430 Boston, MA 02108
 T: (617) 338-0063
 F: (617) 338-6472

- Civil Engineering
 - Land Surveying
 - Transportation Engineering
 - Structural Engineering
 - Green Infrastructure
 - Planning
 - GIS
- NITSCH PROJECT No. 13872

© COPYRIGHT 2021 DRUMMY ROSANE ANDERSON, INC.

TRAFFIC ADVISORY COMMITTEE

FEBRUARY 3, 2023

ROUNABOUT LAYOUT AND GRADING EXHIBIT

Scale: AS NOTED
 Job No.: 13872
 Drawn By: BSR
 Date: FEBRUARY 3, 2023

EXH-1